



**Existing Plan**  
Scale: 1:100

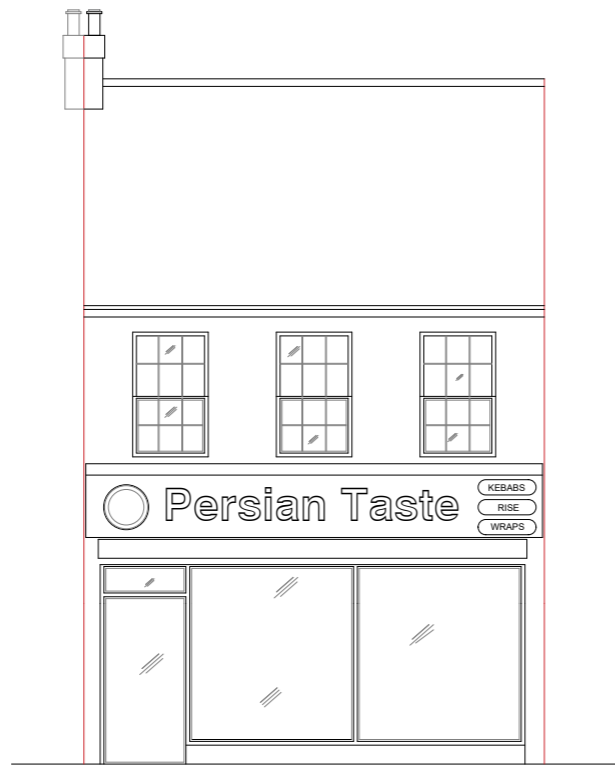

**Existing Front Elevation**  
Scale: 1:100

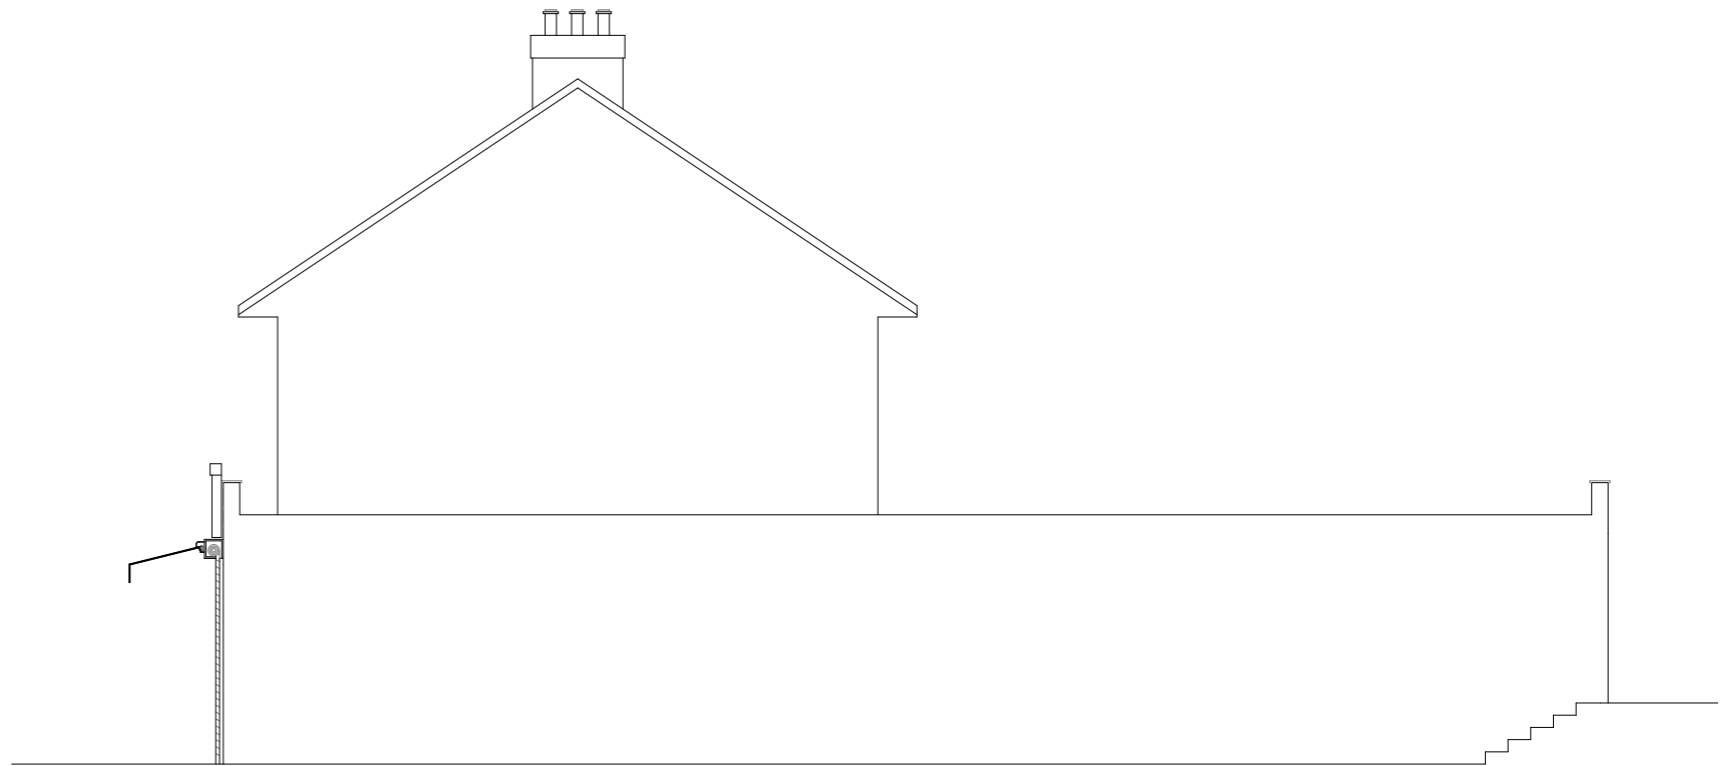


**Existing Side Elevation**  
Scale: 1:100

All work to comply with current building regulations and codes of practice

Do not scale from drawings all dimensions to be checked on site before the start of any work

Proposed External Finish Materials to Match Existing External Finish Materials

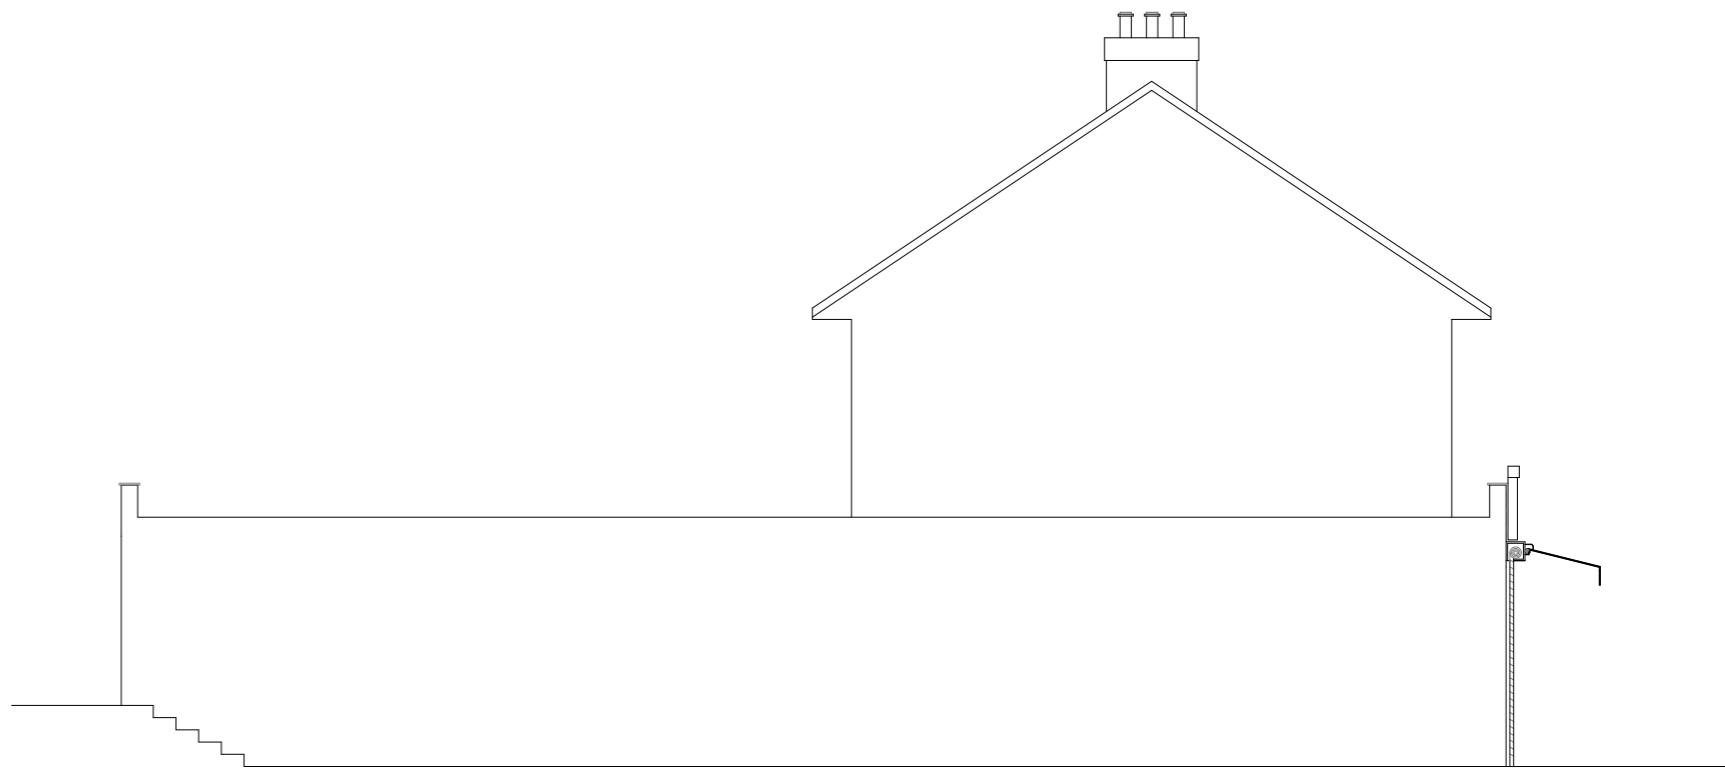

**Existing Side Elevation**  
Scale: 1:100



<b>Project:</b> Persian taste, 110 Darkes Lane, Potters Bar, EN6 1AE	<b>Title:</b> Existing Plan Existing Elevations	<b>Scale:</b> 1:100 @ A3 <b>Date:</b> 11 . 2023 <b>Drawing No.:</b> 168 -01/MT <b>Revision</b>

All work to comply with current building regulations and codes of practice


Proposed External Finish Materials to Match Existing External Finish Materials

Do not scale from drawings all dimensions to be checked on site before the start of any work



**Proposed Plan**

Scale: 1:50

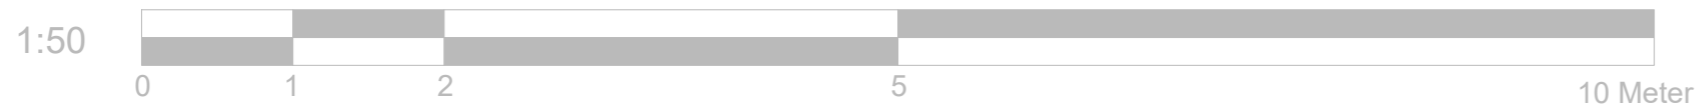


Project: Persian taste 110 Darkes Lane Potters Bar EN6 1AE	Title: Propose Ground Floor Plan	Scale: 1:50 @ A3 Date: 11 . 2023 Drawing No.: 168 -02/BP Revision


All work to comply with current building regulations and codes of practice

Do not scale from drawings all dimensions to be checked on site before the start of any work


Proposed External Finish Materials to Match Existing External Finish Materials

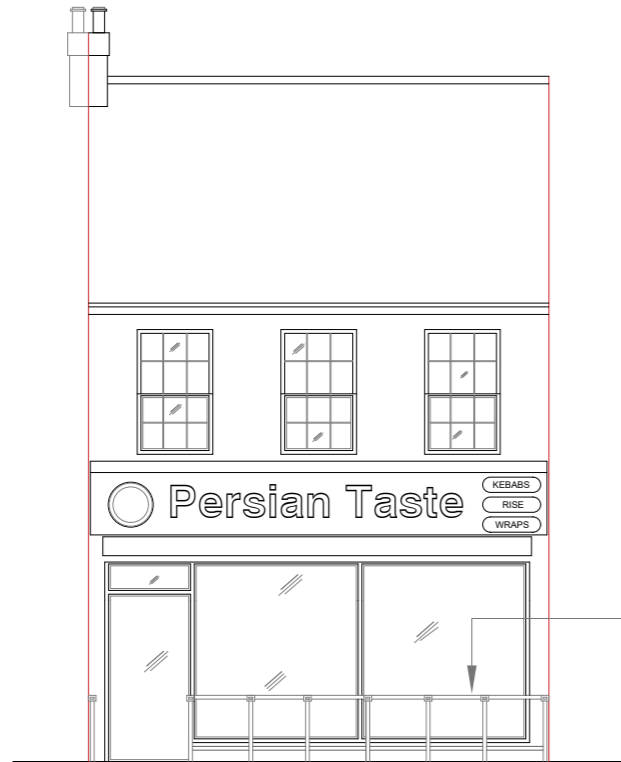


Propose Front Elevation  
Scale:1:100

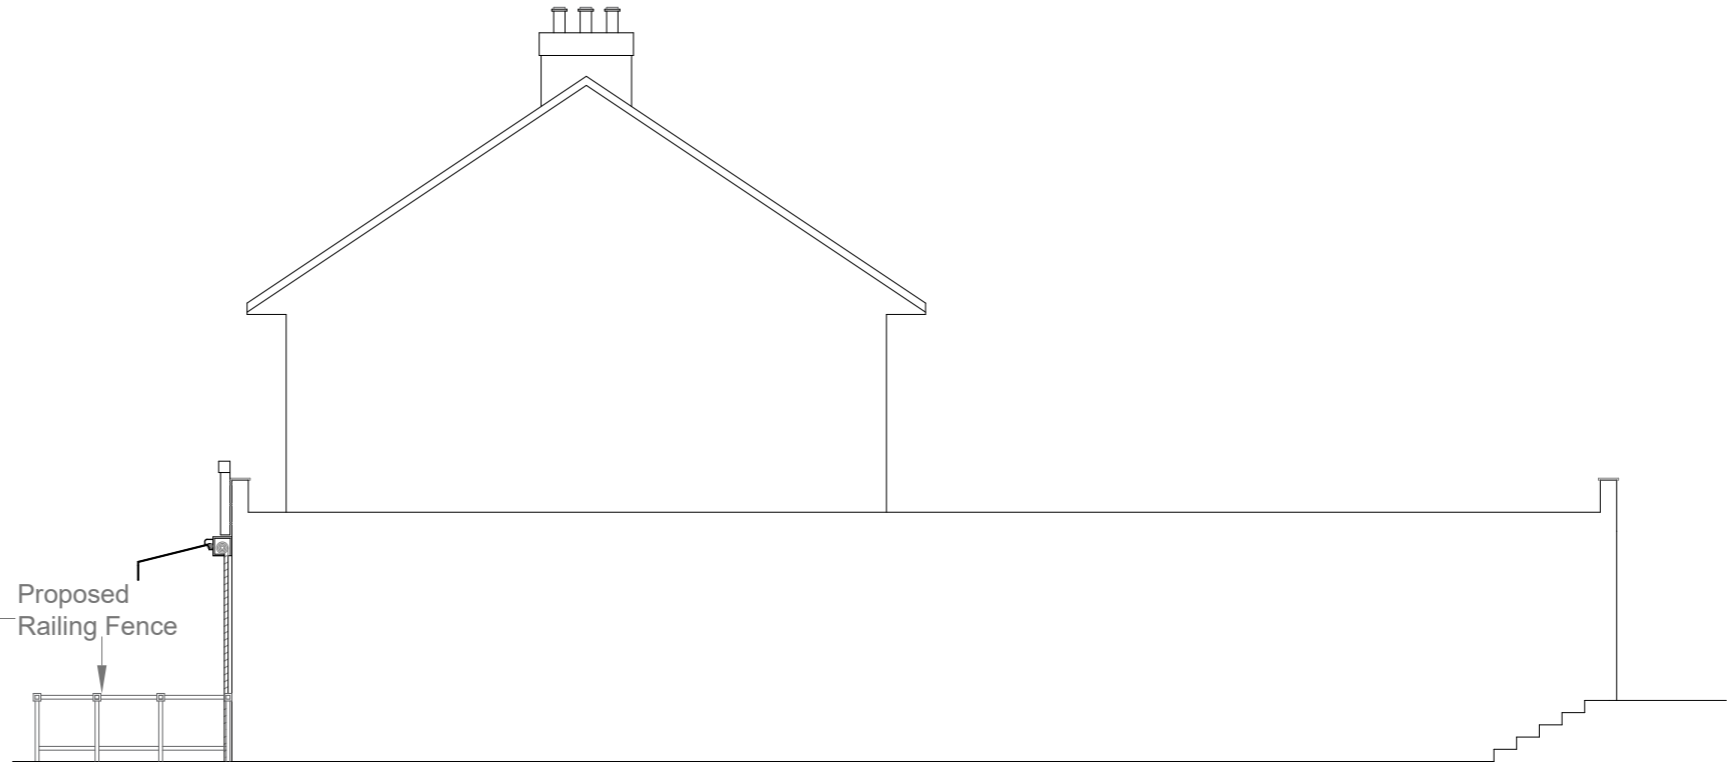

Propose Side Elevation  
Scale:1:100

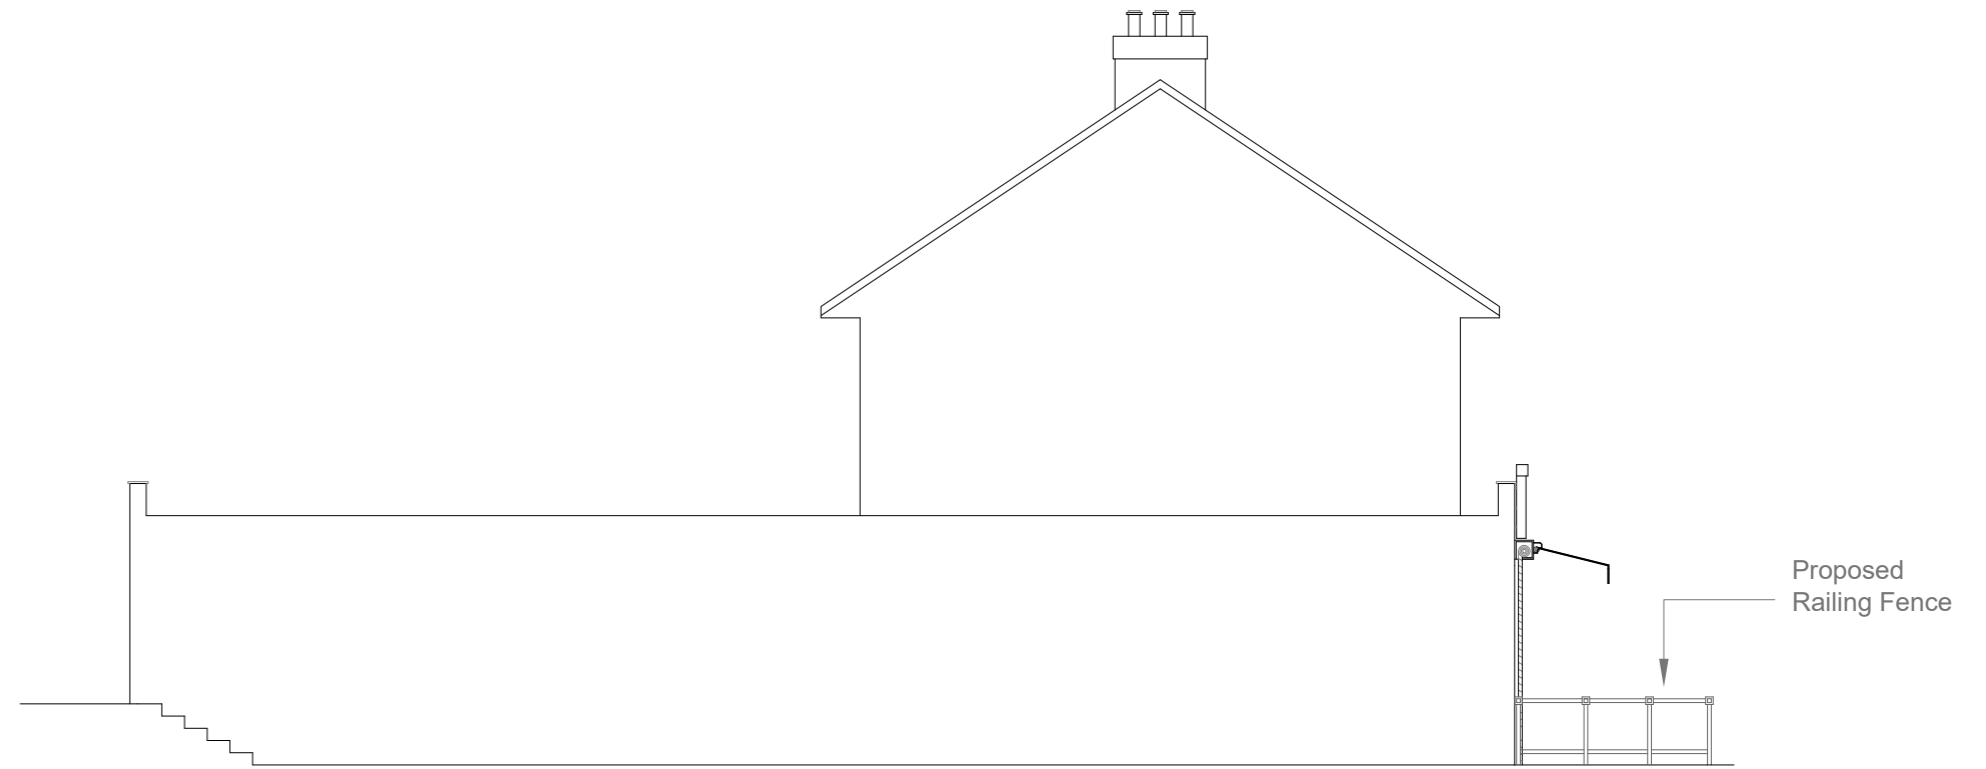

Propose Side Elevation  
Scale:1:100

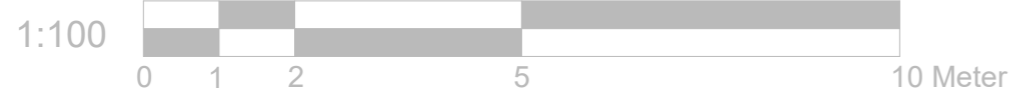

Project:	Title:	Scale: 1:100 @ A3
Persian taste	Propose Elevations	Date: 11 . 2023
110 Darkes Lane		Drawing No.:
Potters Bar		168 -03/BP
EN6 1AE		Revision