




This copy has been made by or with the authority of Lothian Council pursuant to Section 47 of the Designs and Patents Act 1988. Unless that Act provides a relevant exception to copyright, the copy must not be copied without the prior permission of the copyright owner.

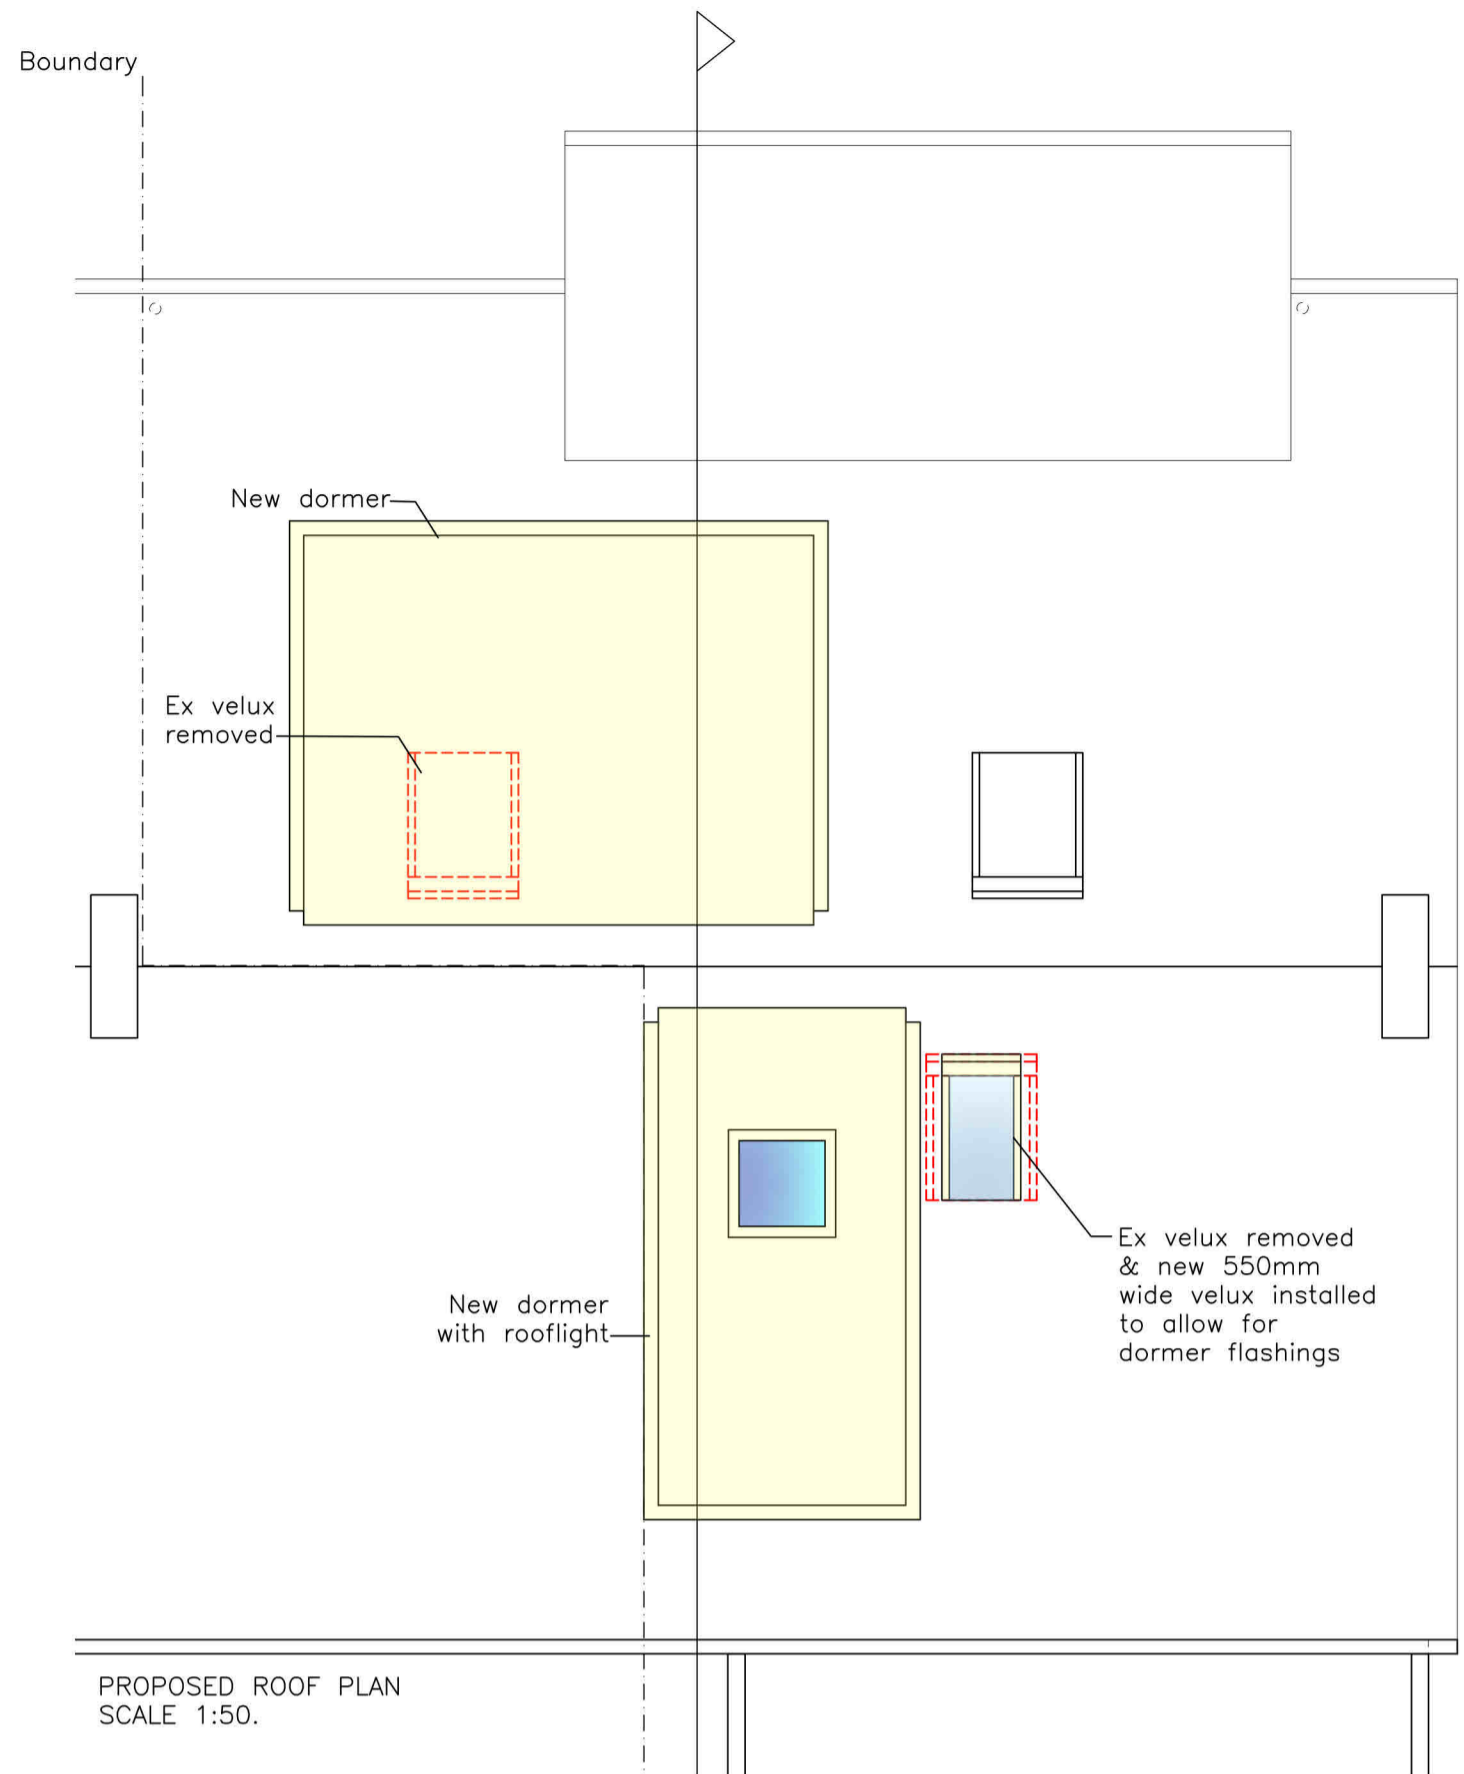


PROPOSED ROOF PLAN SCALE 1:50.

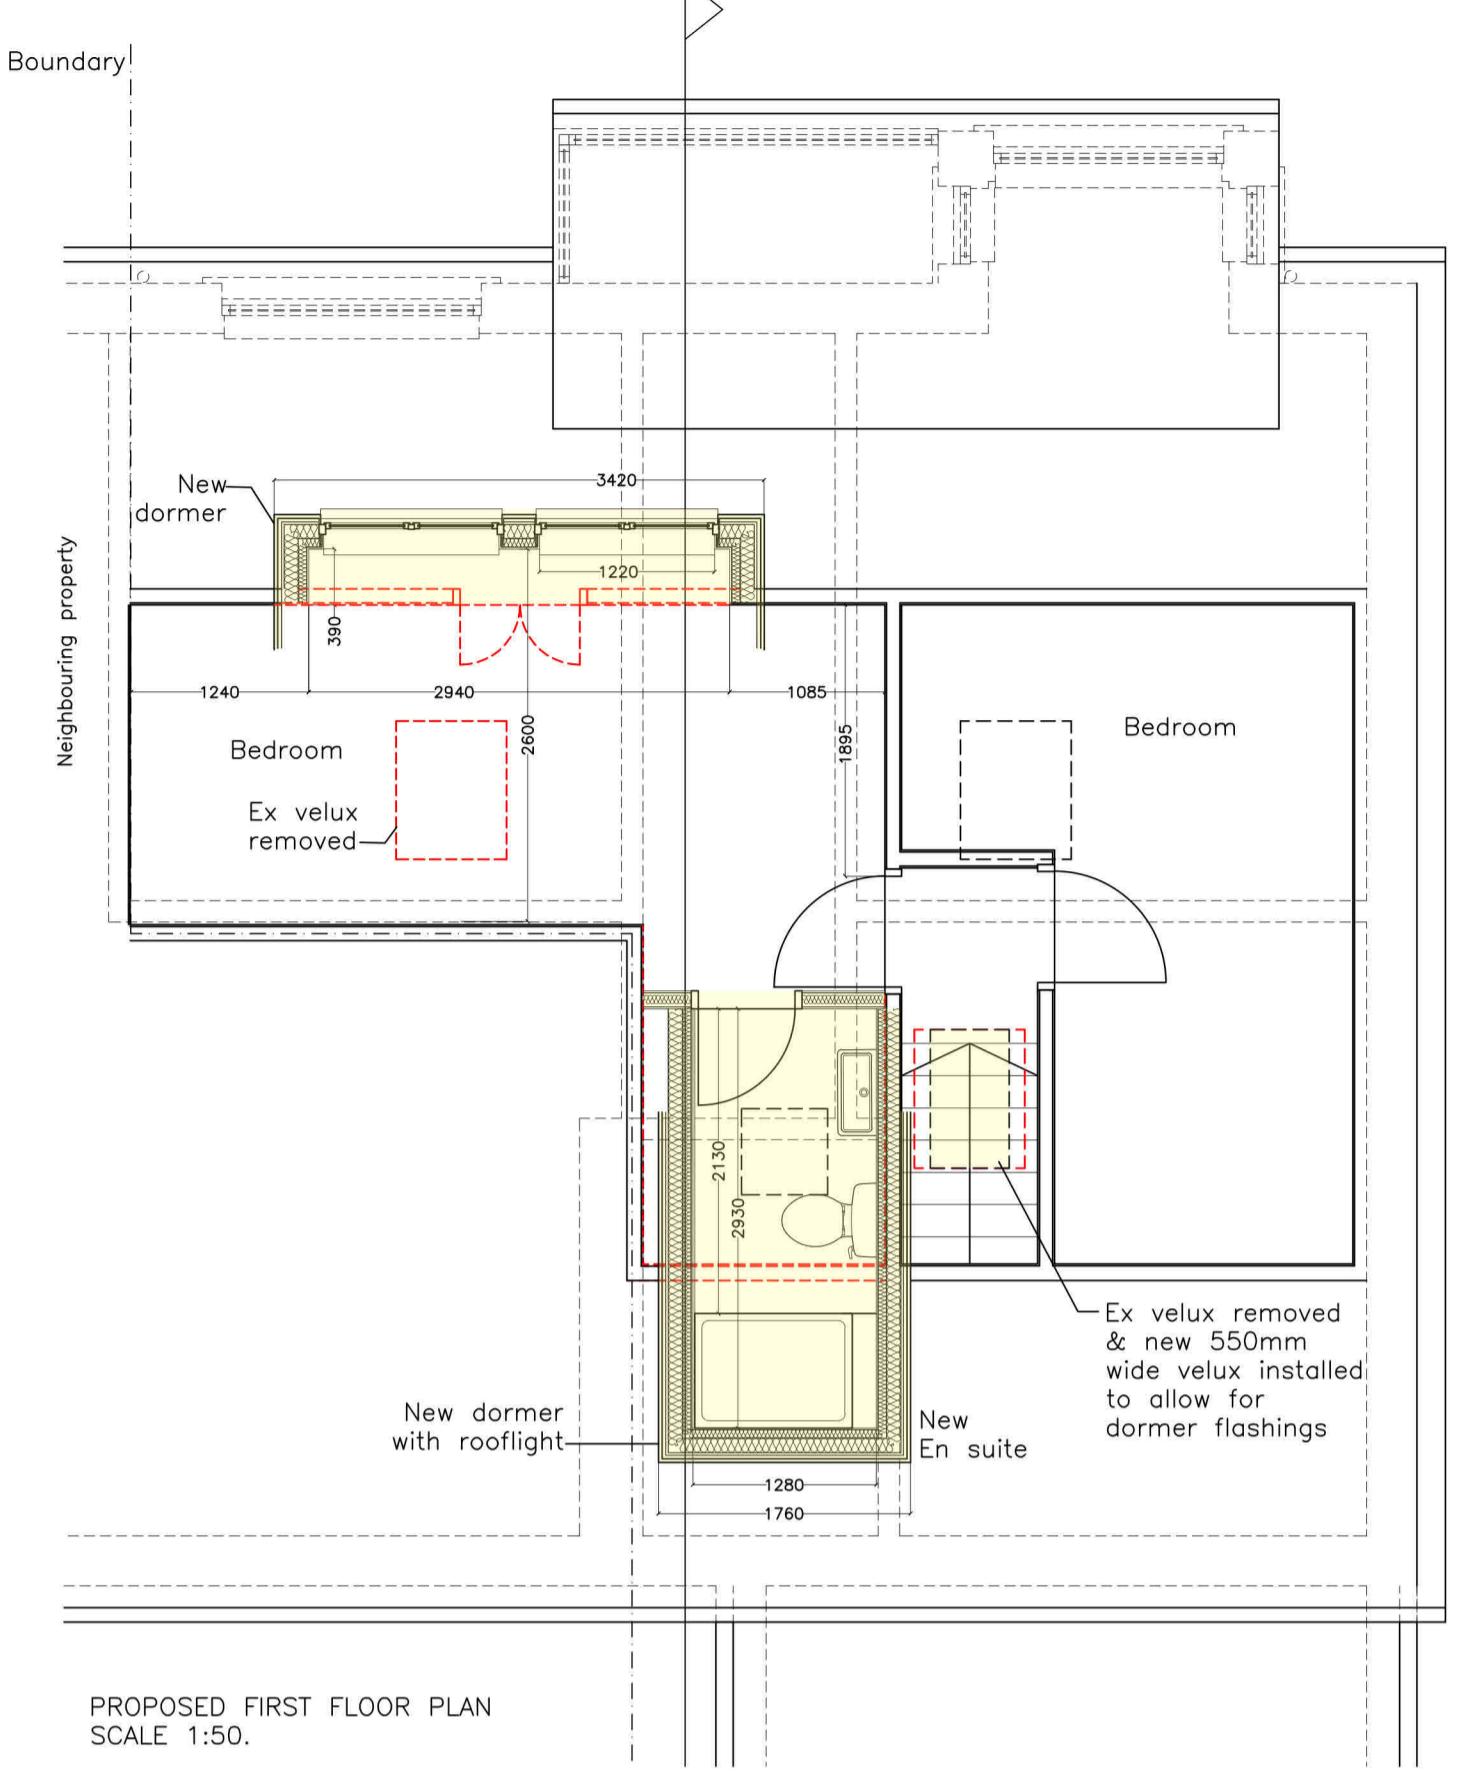

PROPOSED FIRST FLOOR PLAN SCALE 1:50.

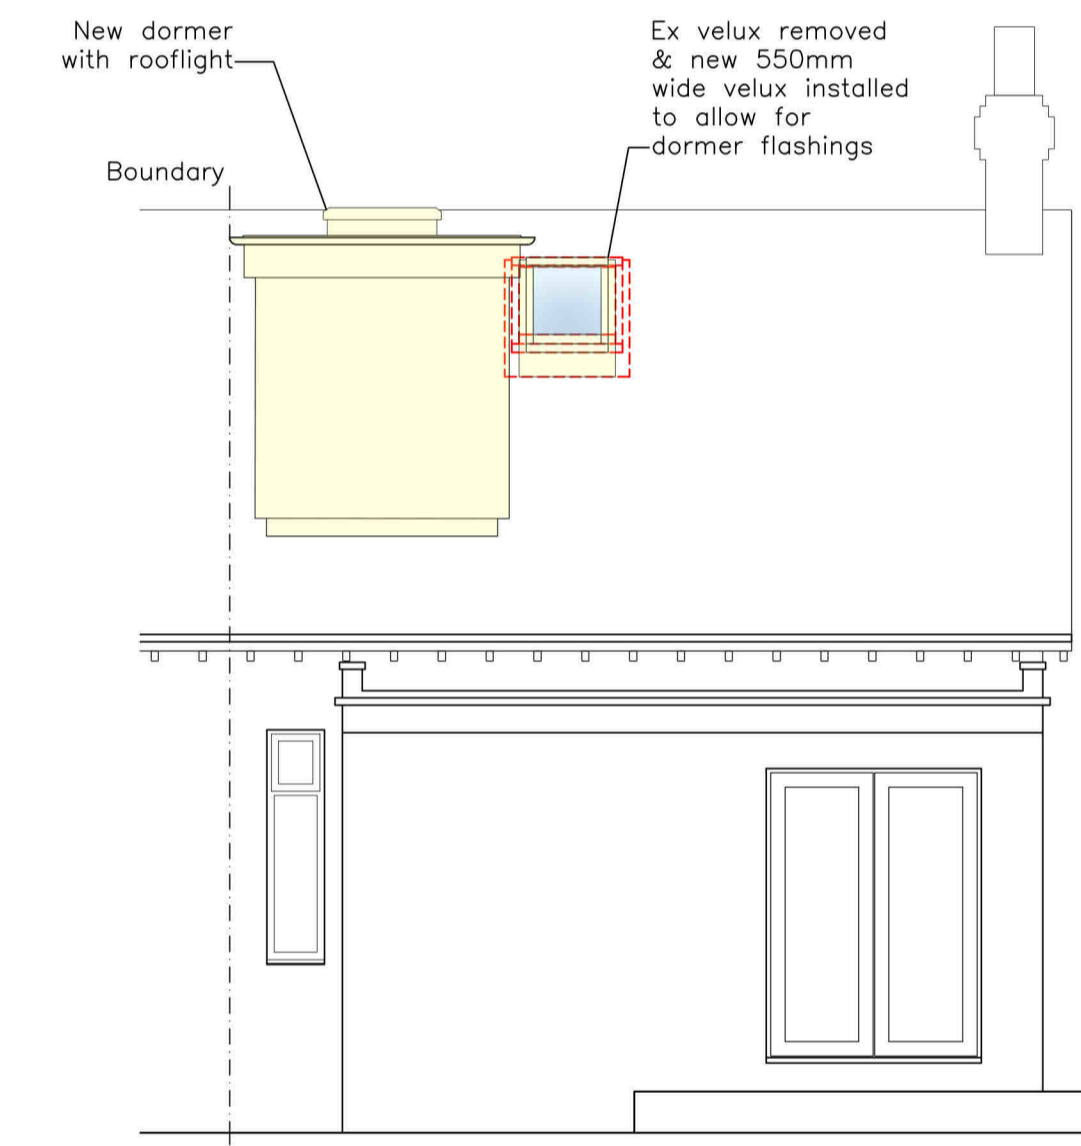


PROPOSED REAR ELEVATION SCALE 1:50.

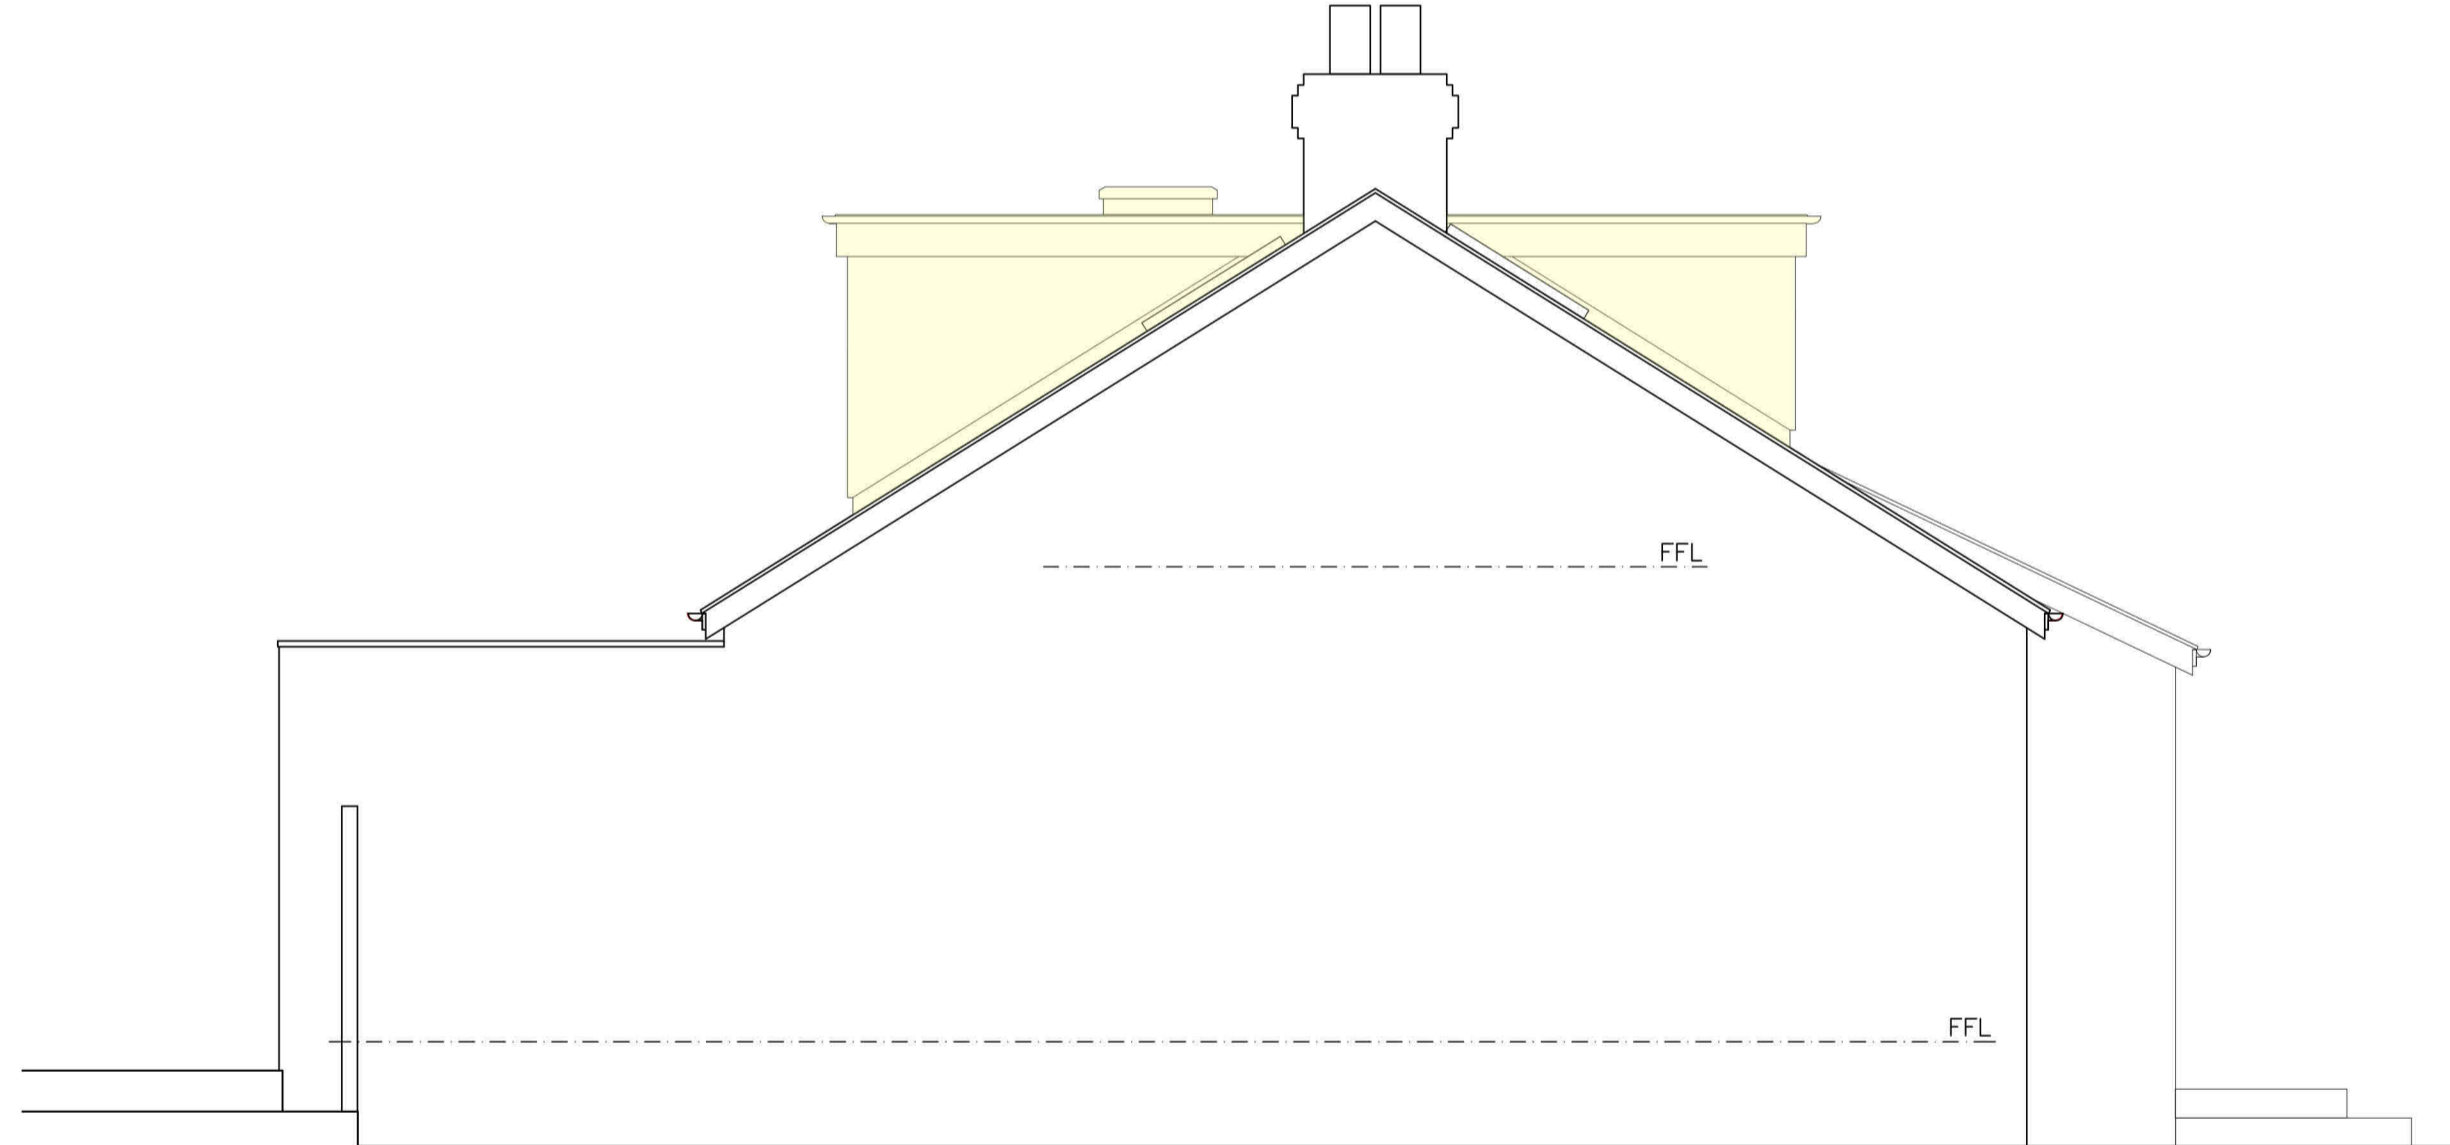


PROPOSED SIDE ELEVATION SCALE 1:50.




PROPOSED FRONT ELEVATION SCALE 1:50.

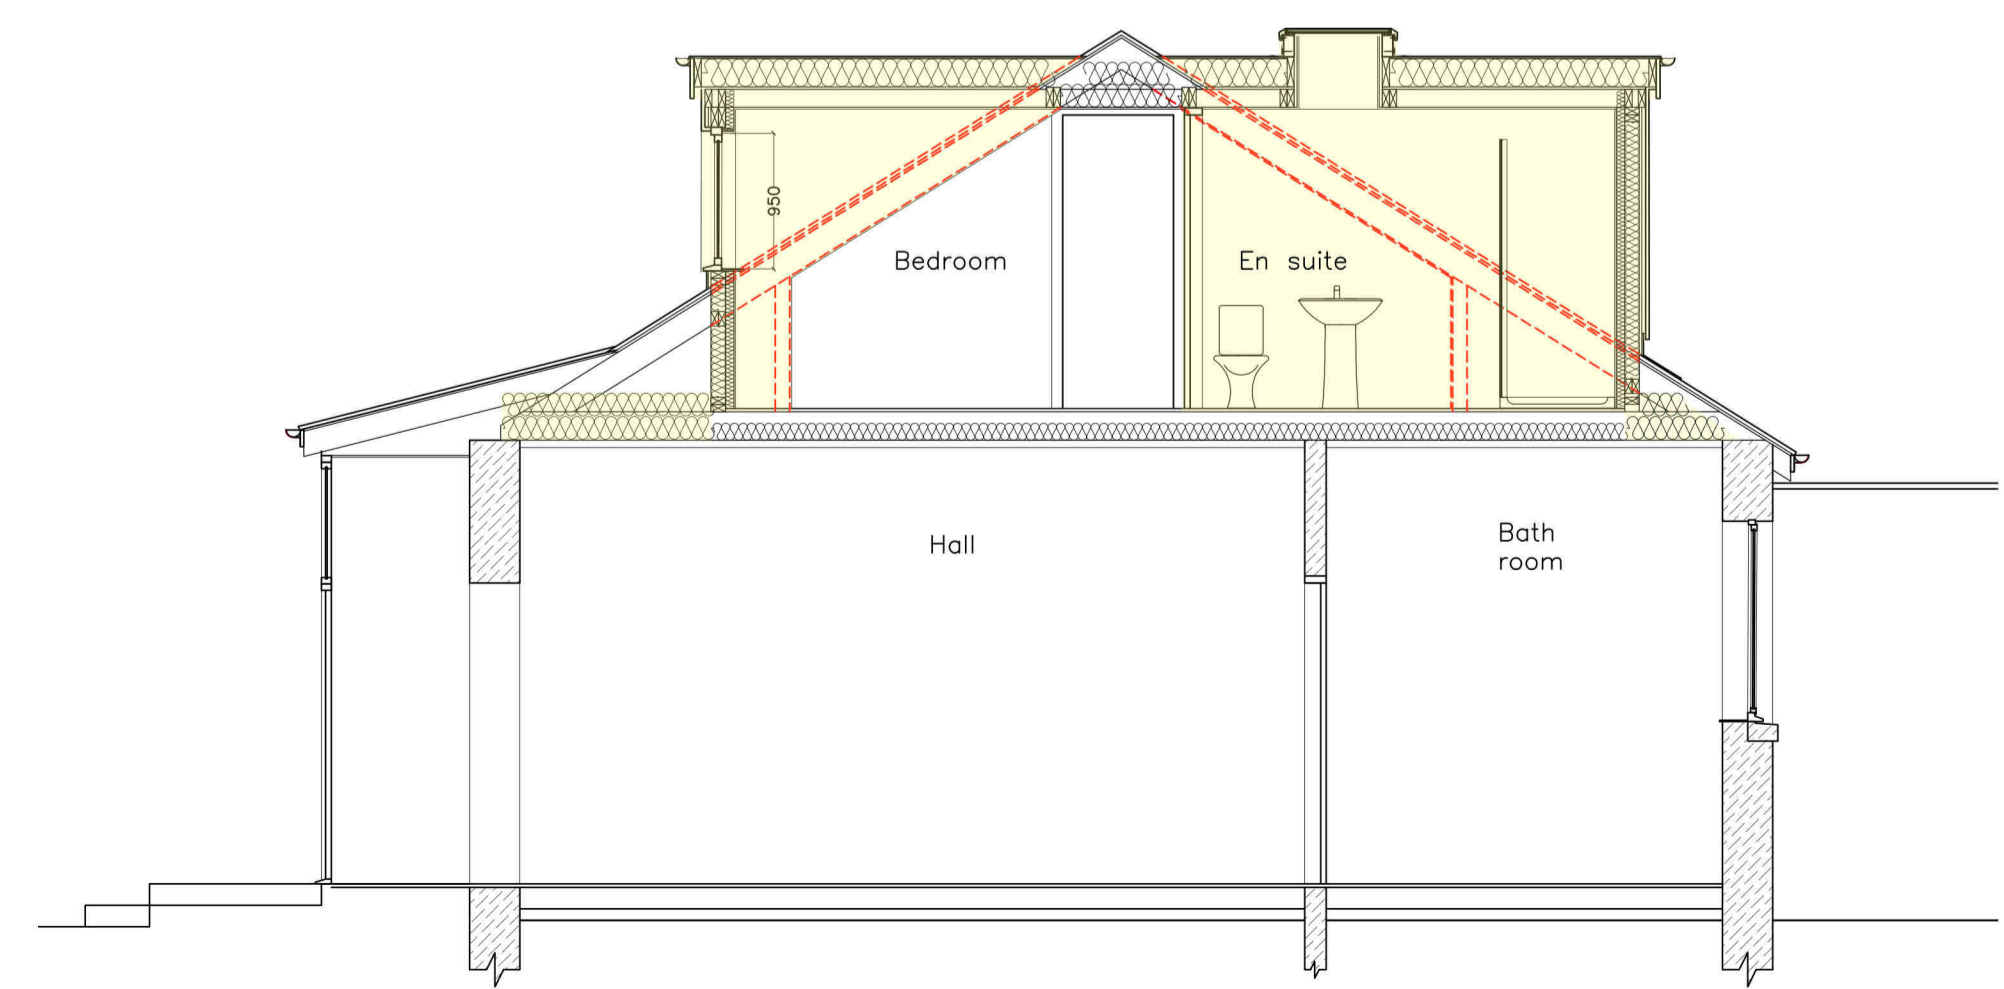

PROPOSED SECTION SCALE 1:50.

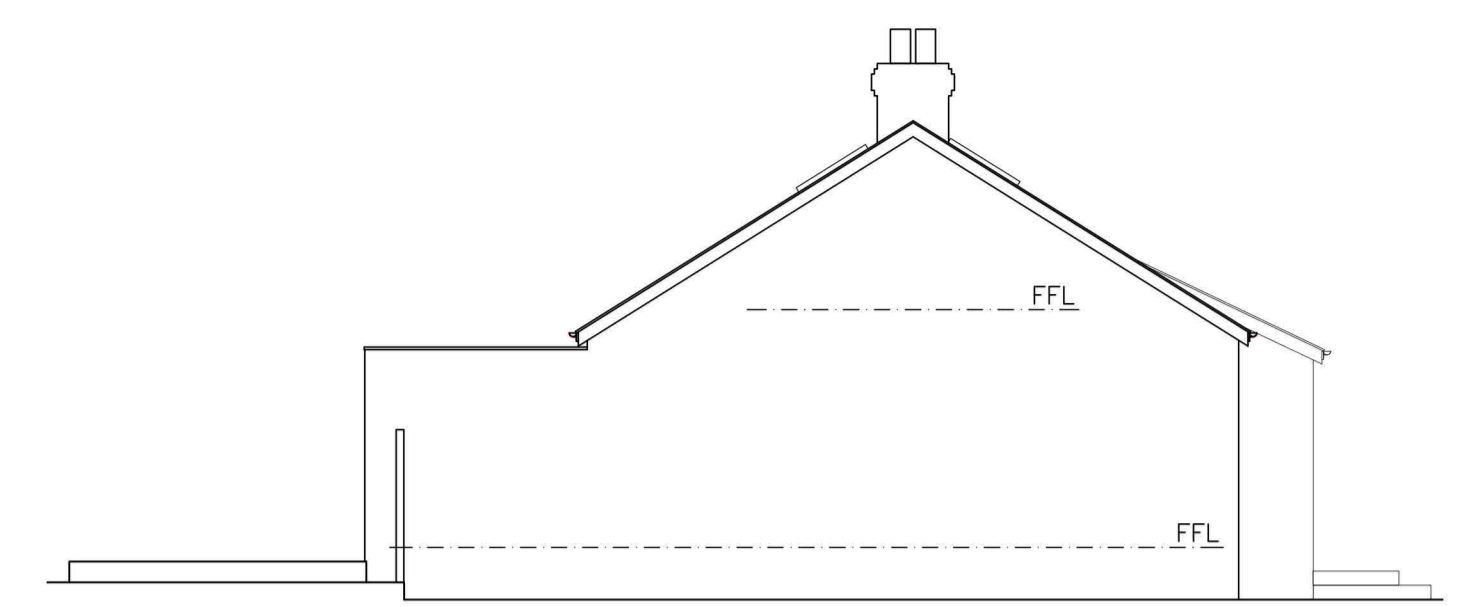


EXISTING SIDE ELEVATION SCALE 1:100.

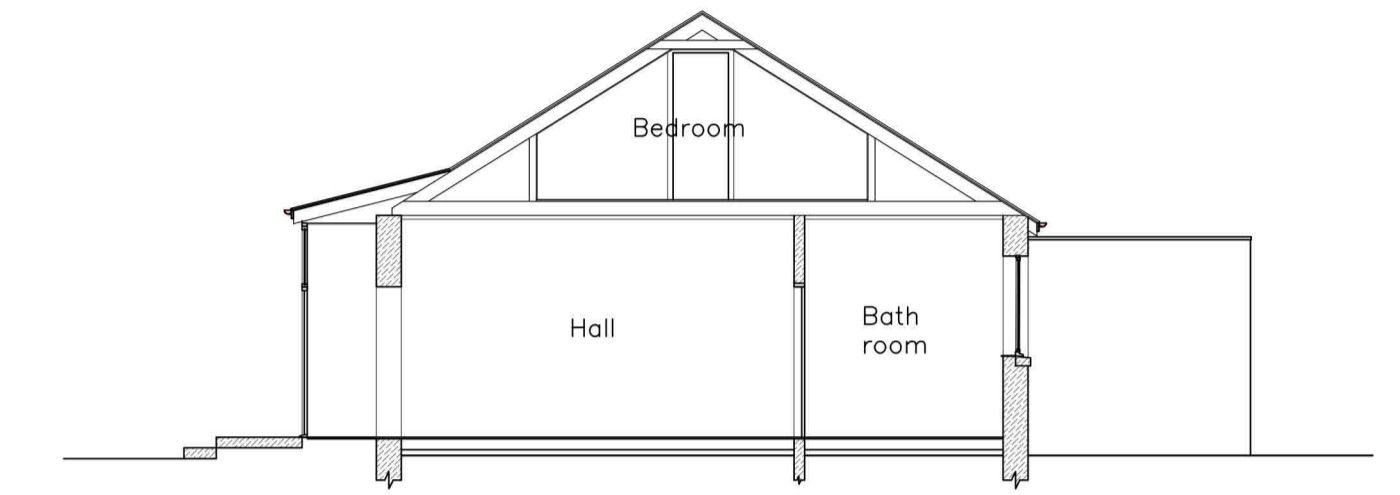


EXISTING SECTION SCALE 1:100.




EXISTING FRONT ELEVATION SCALE 1:100.

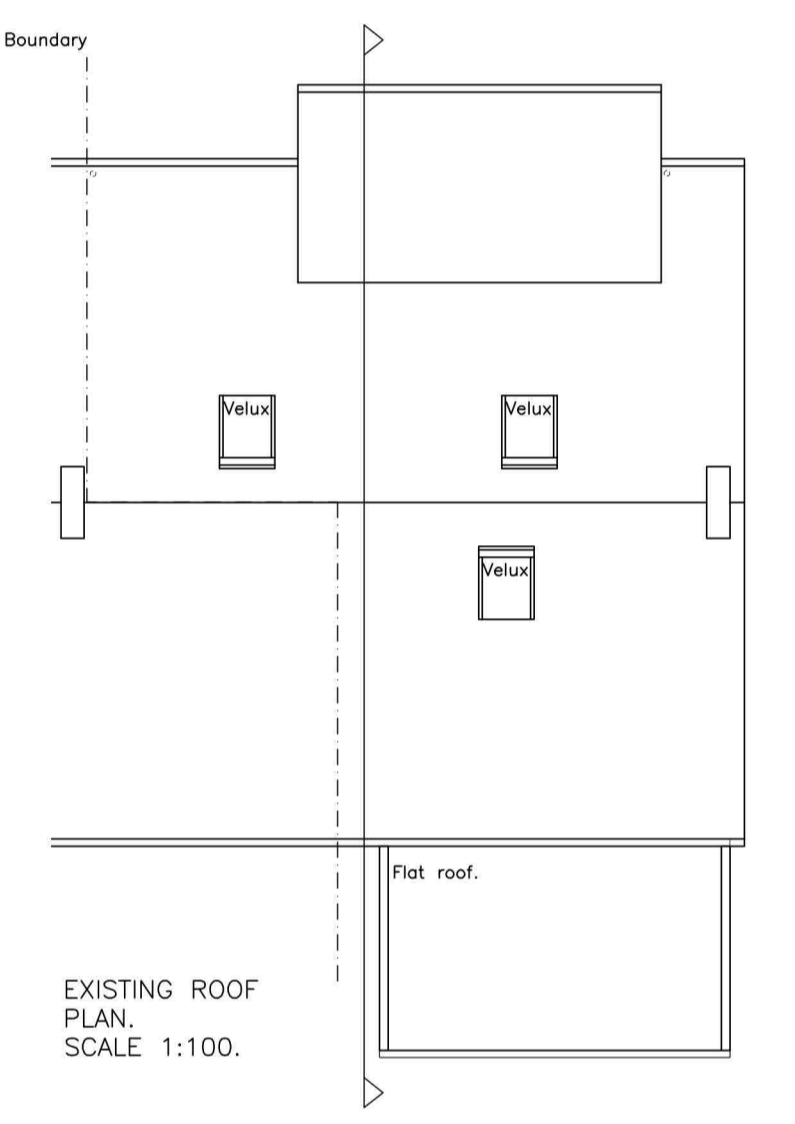


EXISTING ROOF PLAN SCALE 1:100.

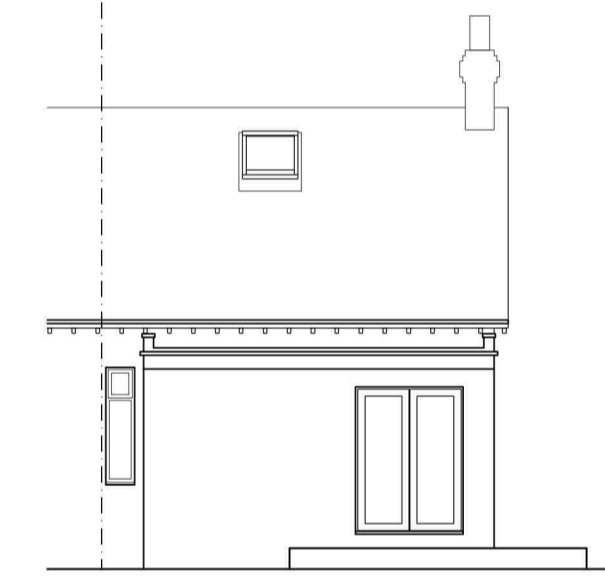



EXISTING REAR ELEVATION SCALE 1:100.

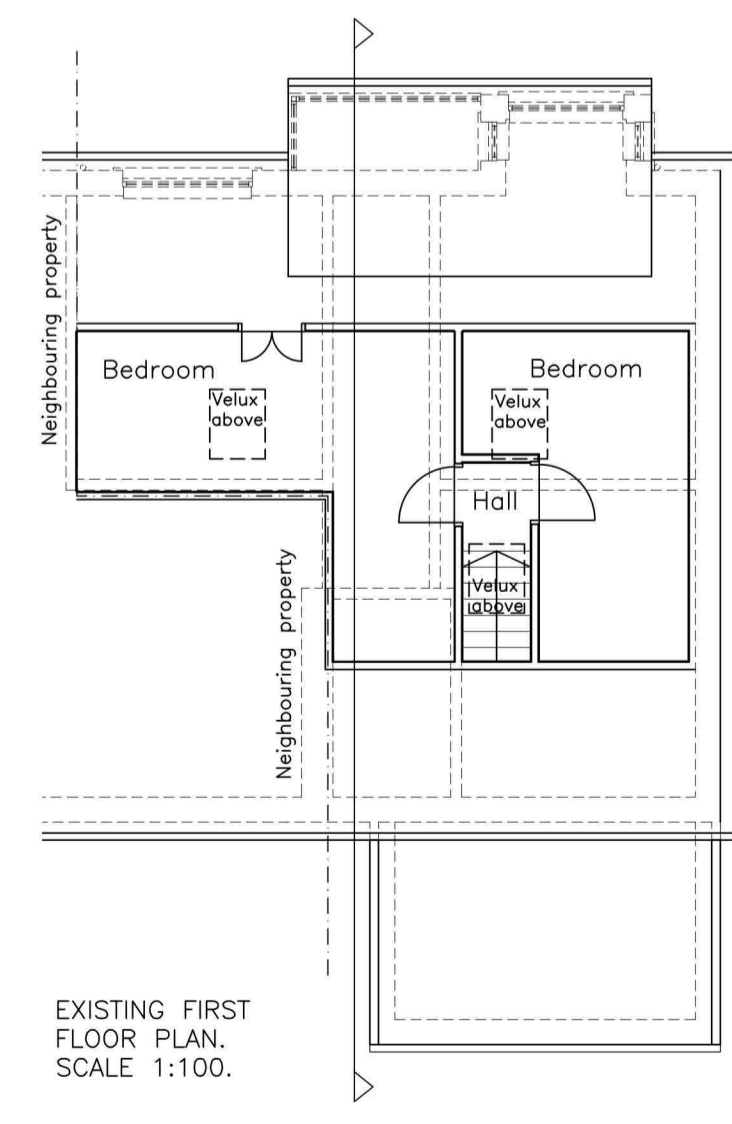

EXISTING FIRST FLOOR PLAN SCALE 1:100.

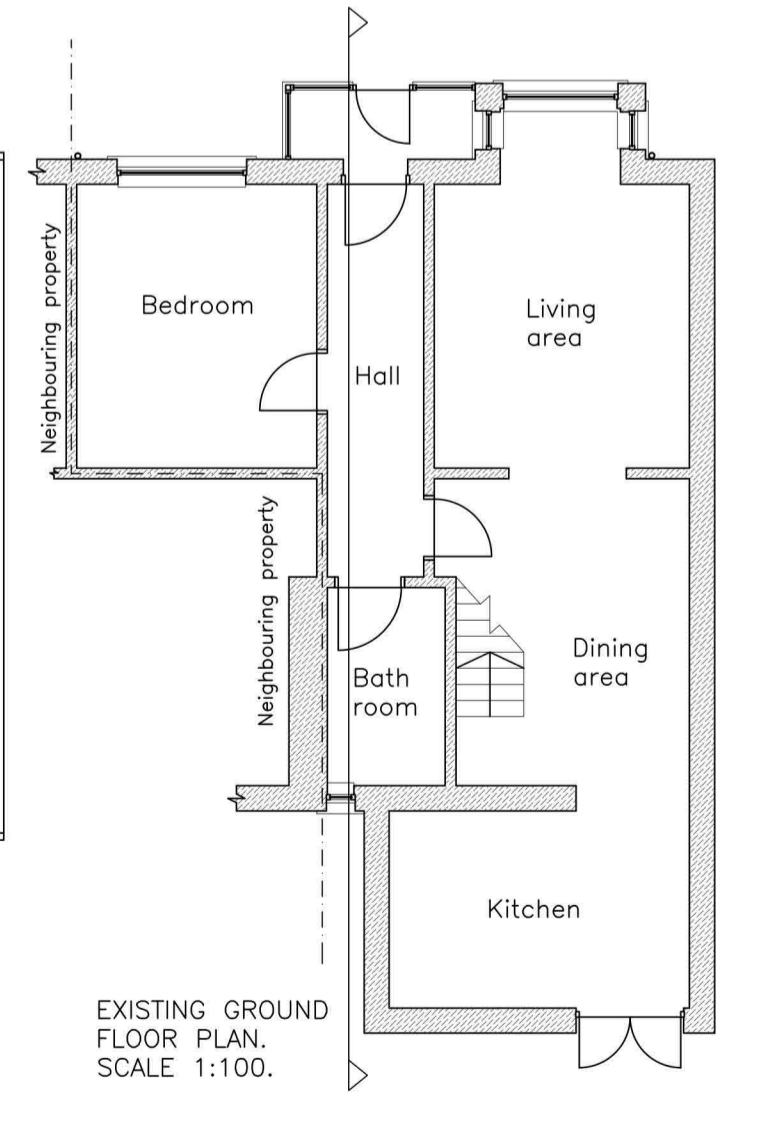

EXISTING GROUND FLOOR PLAN SCALE 1:100.

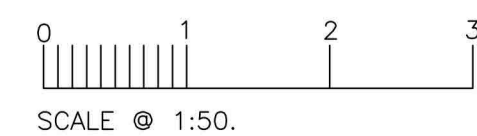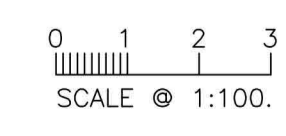

LOTHIAN PLANS CLIENT: Mr & Mrs Ramsey
 www.lothianplans.com JOB: 30 LEIGHTON CRESCENT Easthouses, Dalkeith EH22 4DX
 NUMBER: 30LC-PL2 REVISION: A SCALE: 1:100/500 DRAWN: JICK TITLE: EXISTING & PROPOSED (A1) FORMATION OF DORMERS
 CHECK: DATE: OCT 2023