


GROUND FLOOR PLAN

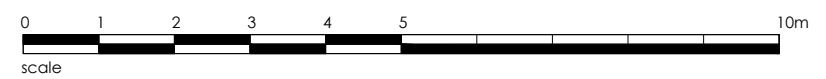

Rev	Date	Notes
A	29/11/23	PLANNING ISSUE
<p>NOTES</p> <p>DO NOT SCALE</p> <p>The Contractor must check and verify all site and building dimensions, levels & sewer inverts at DCM's before commencing work.</p> <p>This drawing must be read with the Contract Specification and any related engineers or specialist contractors drawings</p> <p>The information contained on this drawing is the sole copyright of cooper architects ltd and may not be reproduced without express written permission.</p>		
<h2>planning</h2>		
<p>Project 74 MEADOWFOOT ROAD WEST KILBRIDE KA23 9BY</p>		
<p>Client MARK AND JULIE MCNEIL</p>		
<p>Drawing GROUND FLOOR PLAN PROPOSED</p>		
Job No. 333	Dwg No. 201	Rev. A
Scale 1:100	Sheet A3	Scale Sheet Scale Sheet
Drawn cc	Date 16/11/23	Checked cc
<p>cooper architects</p> <p>51 main street west kilbride ka23 9aw t: 01294 829718 m: 07515 939053 e: cathy@cooper-architects.co.uk</p>		
<p>CAD Ref. 333</p>		