




GABLE ELEVATION TO DRIVEWAY

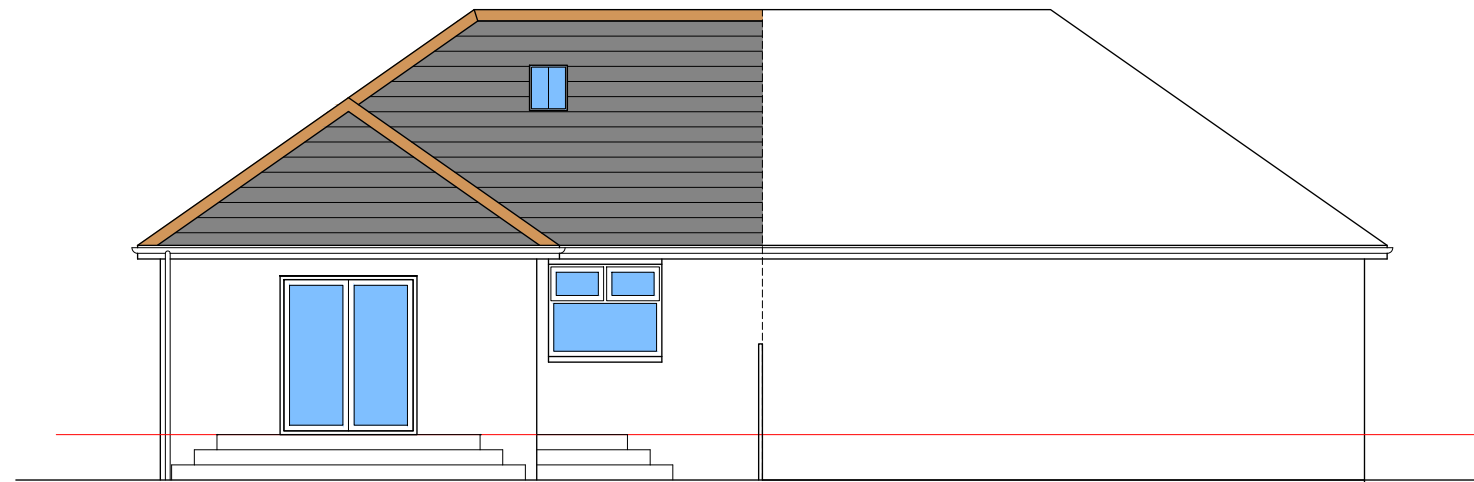

EAST ELEVATION TO GARDEN

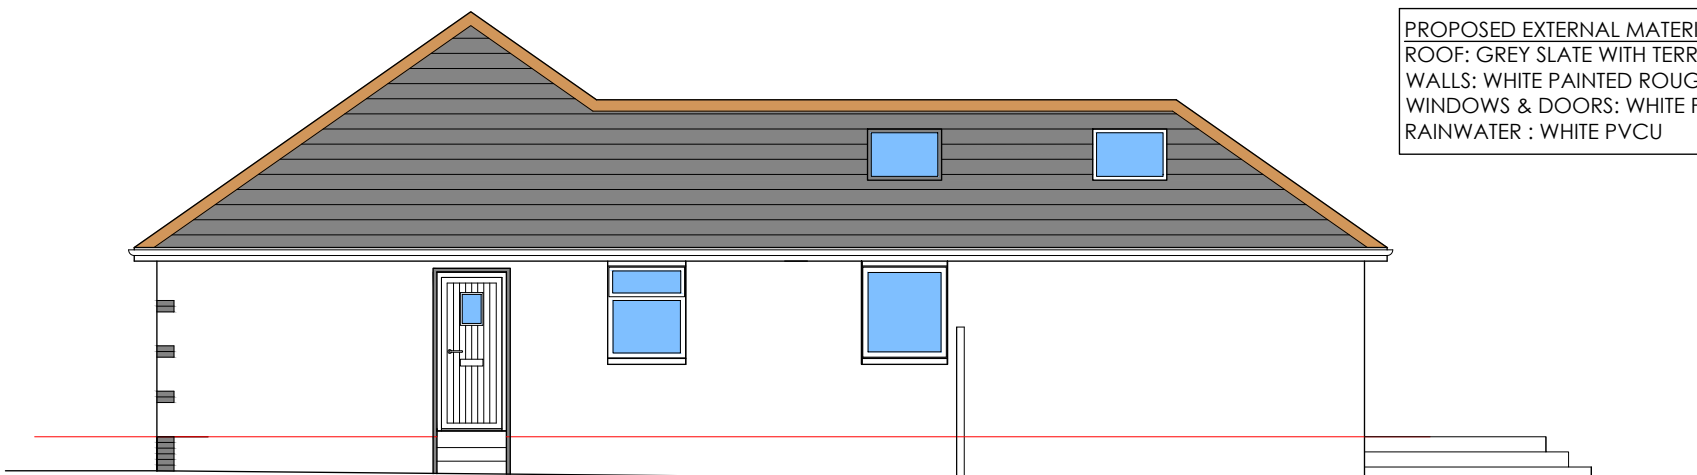

GABLE ELEVATION TO DRIVEWAY

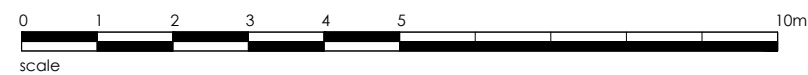

PROPOSED EXTERNAL MATERIALS
 ROOF: GREY SLATE WITH TERRACOTTA RIDGE
 WALLS: WHITE PAINTED ROUGHCAST WITH GREY PAINTED BRICK
 WINDOWS & DOORS: WHITE PVCU
 RAINWATER : WHITE PVCU

| Rev | Date | Notes |
|-----|----------|----------------|
| A | 29/11/23 | PLANNING ISSUE |

NOTES

DO NOT SCALE
 The Contractor must check and verify all site and building dimensions, levels & sewer inverts at DCM's before commencing work.
 This drawing must be read with the Contract Specification and any related engineers or specialist contractors drawings
 The information contained on this drawing is the sole copyright of cooper architects ltd and may not be reproduced without express written permission.

planning

Project
74 MEADOWFOOT ROAD WEST KILBRIDE KA23 9BY

Client
MARK AND JULIE MCNEIL

Drawing
ELEVATIONS
PROPOSED

| | | |
|-----------------------|-----------------------|-------------------------------|
| Job No. 333 | Dwg No. 202 | Rev. A |
| Scale 1:100 | Sheet A3 | Scale Sheet Scale Sheet |
| Drawn CC | Date 16/11/23 | Checked CC |

cooper architects

51 main street
west kilbride
ka23 9aw
t: 01294 829718
m: 07515 939053
e: cathy@cooper-architects.co.uk

©AD Ref:
333