




WEST ELEVATION TO MEADOWFOOT ROAD

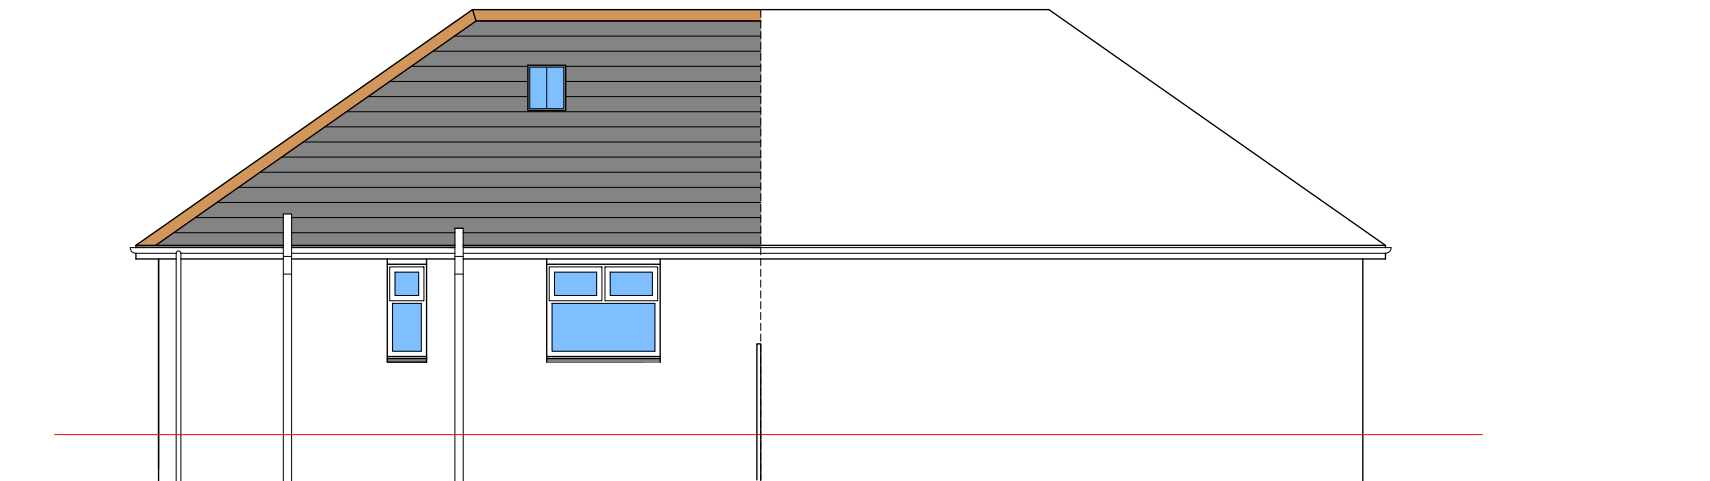

EAST ELEVATION TO GARDEN

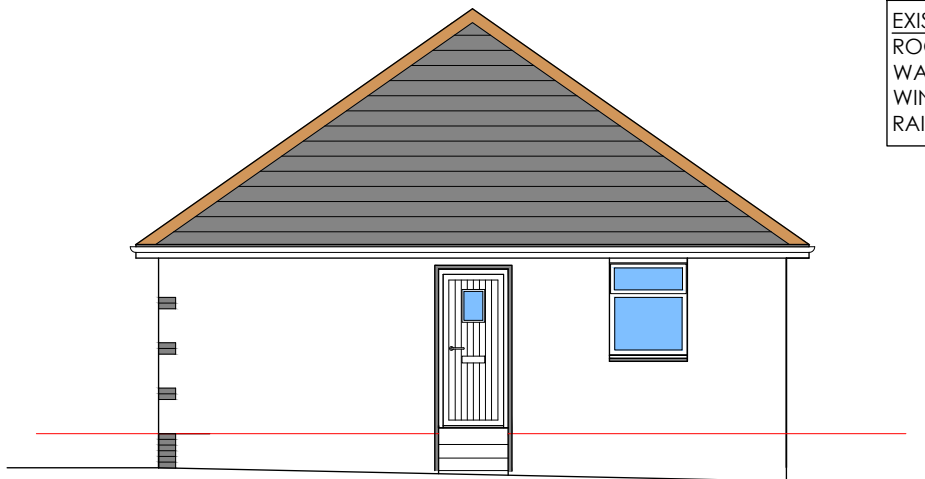

GABLE ELEVATION TO DRIVEWAY

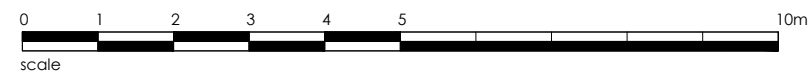

EXISTING EXTERNAL MATERIALS  
 ROOF: GREY SLATE WITH TERRACOTTA RIDGE  
 WALLS: WHITE PAINTED ROUGHCAST WITH GREY PAINTED BRICK  
 WINDOWS & DOORS: WHITE PVCU  
 RAINWATER : WHITE PVCU

Rev	Date	Notes
A	29/11/23	PLANNING ISSUE

**NOTES**

**DO NOT SCALE**  
 The Contractor must check and verify all site and building dimensions, levels & sewer inverts at DCM's before commencing work.  
 This drawing must be read with the Contract Specification and any related engineers or specialist contractors drawings.  
 The information contained on this drawing is the sole copyright of cooper architects ltd and may not be reproduced without express written permission.

## planning

Project  
 74 MEADOWFOOT ROAD WEST KILBRIDE KA23 9BY

Client  
 MARK AND JULIE MCNEIL

Drawing  
 ELEVATIONS  
 EXISTING

Job No.	Dwg No.	Rev.
333	002	A
Scale	Sheet	Scale
1:100	A3	
Drawn	Date	Checked
cc	16/11/23	cc

### cooper architects

51 main street  
 west kilbride  
 ka23 9aw  
 t: 01294 829718  
 m: 07515 939053  
 e: cathy@cooper-architects.co.uk

CAD Ref.  
 333