


Roof Works

Strip all existing slate roof coverings and set aside slates for re-use. Install new underlaying felt and repair any decayed areas of sarking boards. Allowance of 30-40% replacement with reclaimed Scotch Slate to match existing. All slates to be fixed with stainless steel/cooper fixings.

Strip all defective lead flashings and gutter liners and replace with appropriate lead code. All works to be undertaken in accordance with Lead Sheet Association guidance notes.

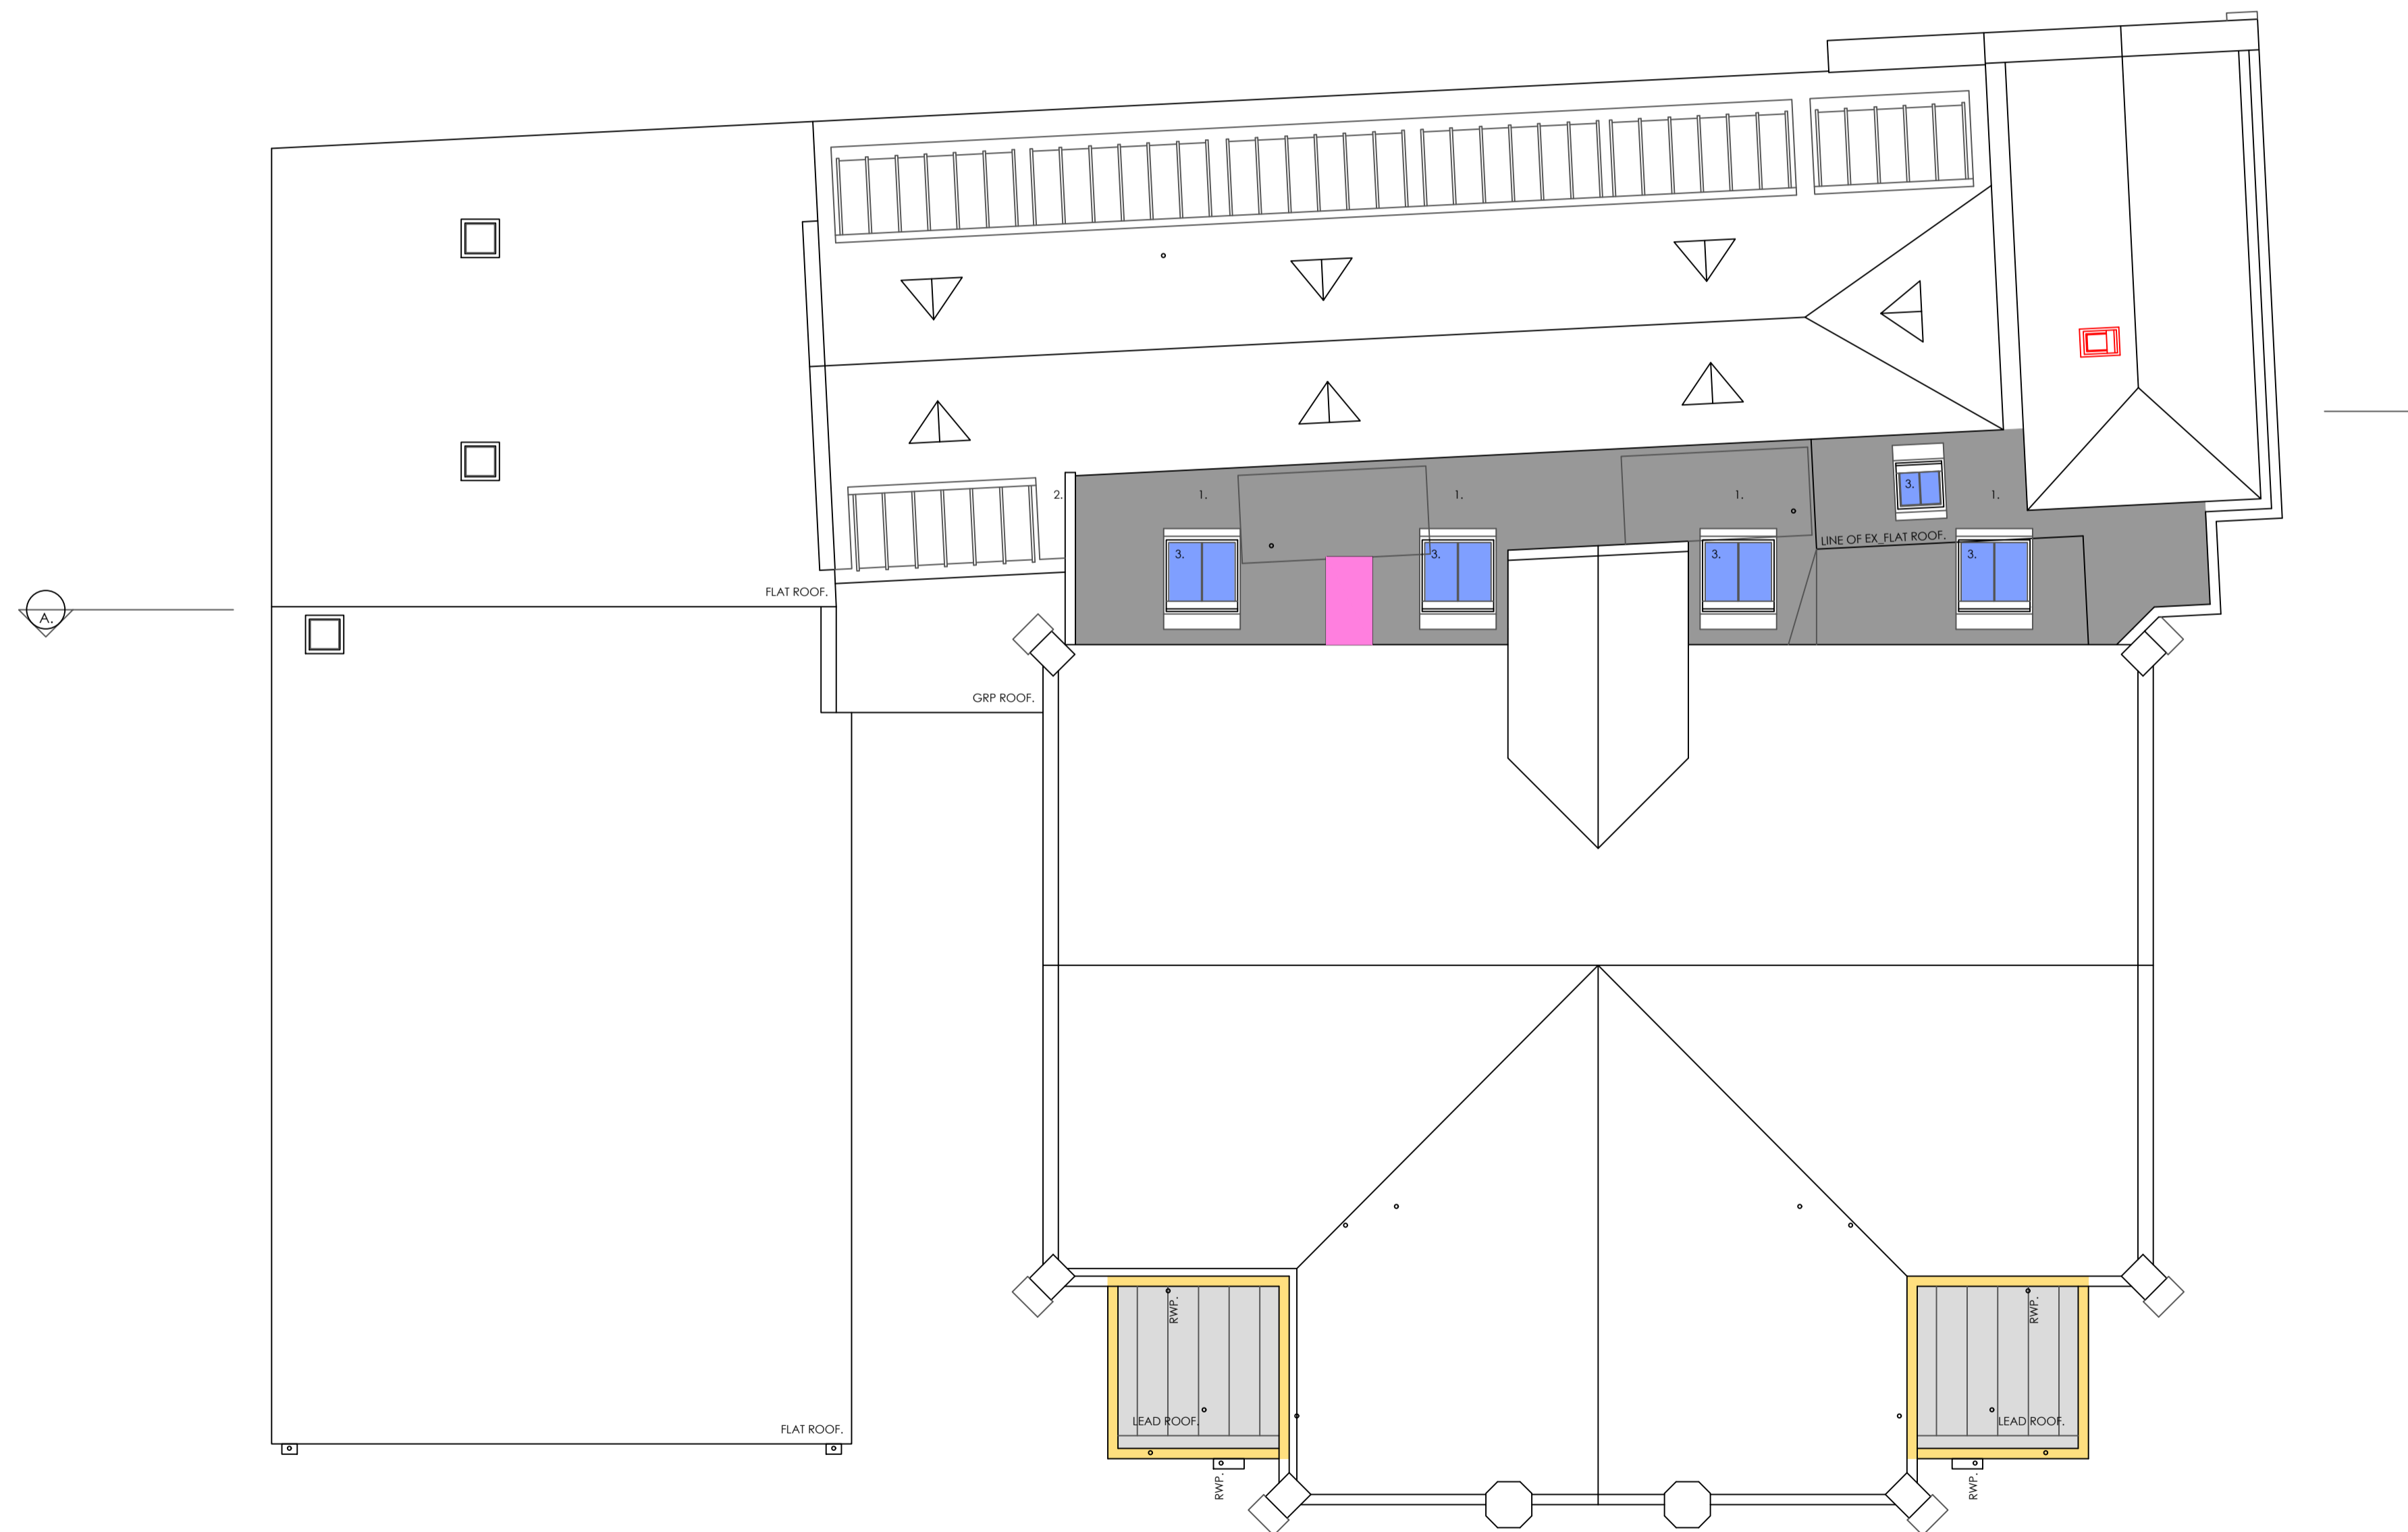

Notes:

The contractor is to verify all buildings and site dimensions prior to commencement of works or preparation of shop drawings. This drawing and the building works depicted are COPYRIGHT of TRIDENT and may not be reproduced except by written permission,

Use only figured dimensions Do not scale

LISTED BUILDING CONSENT

Revision:	Date:	Description:	Checked:
-----------	-------	--------------	----------

Client:
Salvation Army

Property:
Ayr Corps, 59 John Street
Ayr, KA8 0BS

Title:
Roof Plan

Job No: P2023-0431	Drawn by: MS	Scale: A1@1:100
Drawing No: LBC-003	Date: Oct 2023	Checked: MS

Trident Building Consultancy Ltd.
Queen's House
19 St. Vincent Place
Glasgow
G1 2DT
Tel: 0141 229 4525
www.tridentbc.com

