

Location Plan 1:1250


Architects Designworks

Architecture Masterplanning Ecohomes
 1/6 Dun Ard Garden Edinburgh EH9 2HZ
 T 0131 672 3609

email: info@architectsdesignworks.com

Project:	Dacoll House Gardners Lane Bathgate EH48 1TP
Drawing:	Location Plan

Scale:	1/1250 @ A4
Date:	Nov 23
Status:	Drawn: rb
Dwg No:	3264/L(-)01
Rev:	

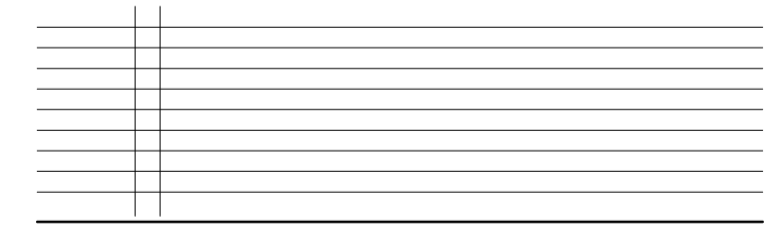


Architects *Designworks*
 Architecture Masterplanning Ecohomes

1/6 Dun-Ard Garden Edinburgh EH9 2HZ
 T 0131 672 3609
 info@architectsdesignworks.com

Project: **Dacoll House**
 Gardners Lane
 Bathgate EH48 1TP

Drawing: **Proposed Lower Ground Floor Plan**

Scale: 1:100 @ A1 Date: Oct 23 Drawn:
 Status: **3264/L(2)01** Rev:

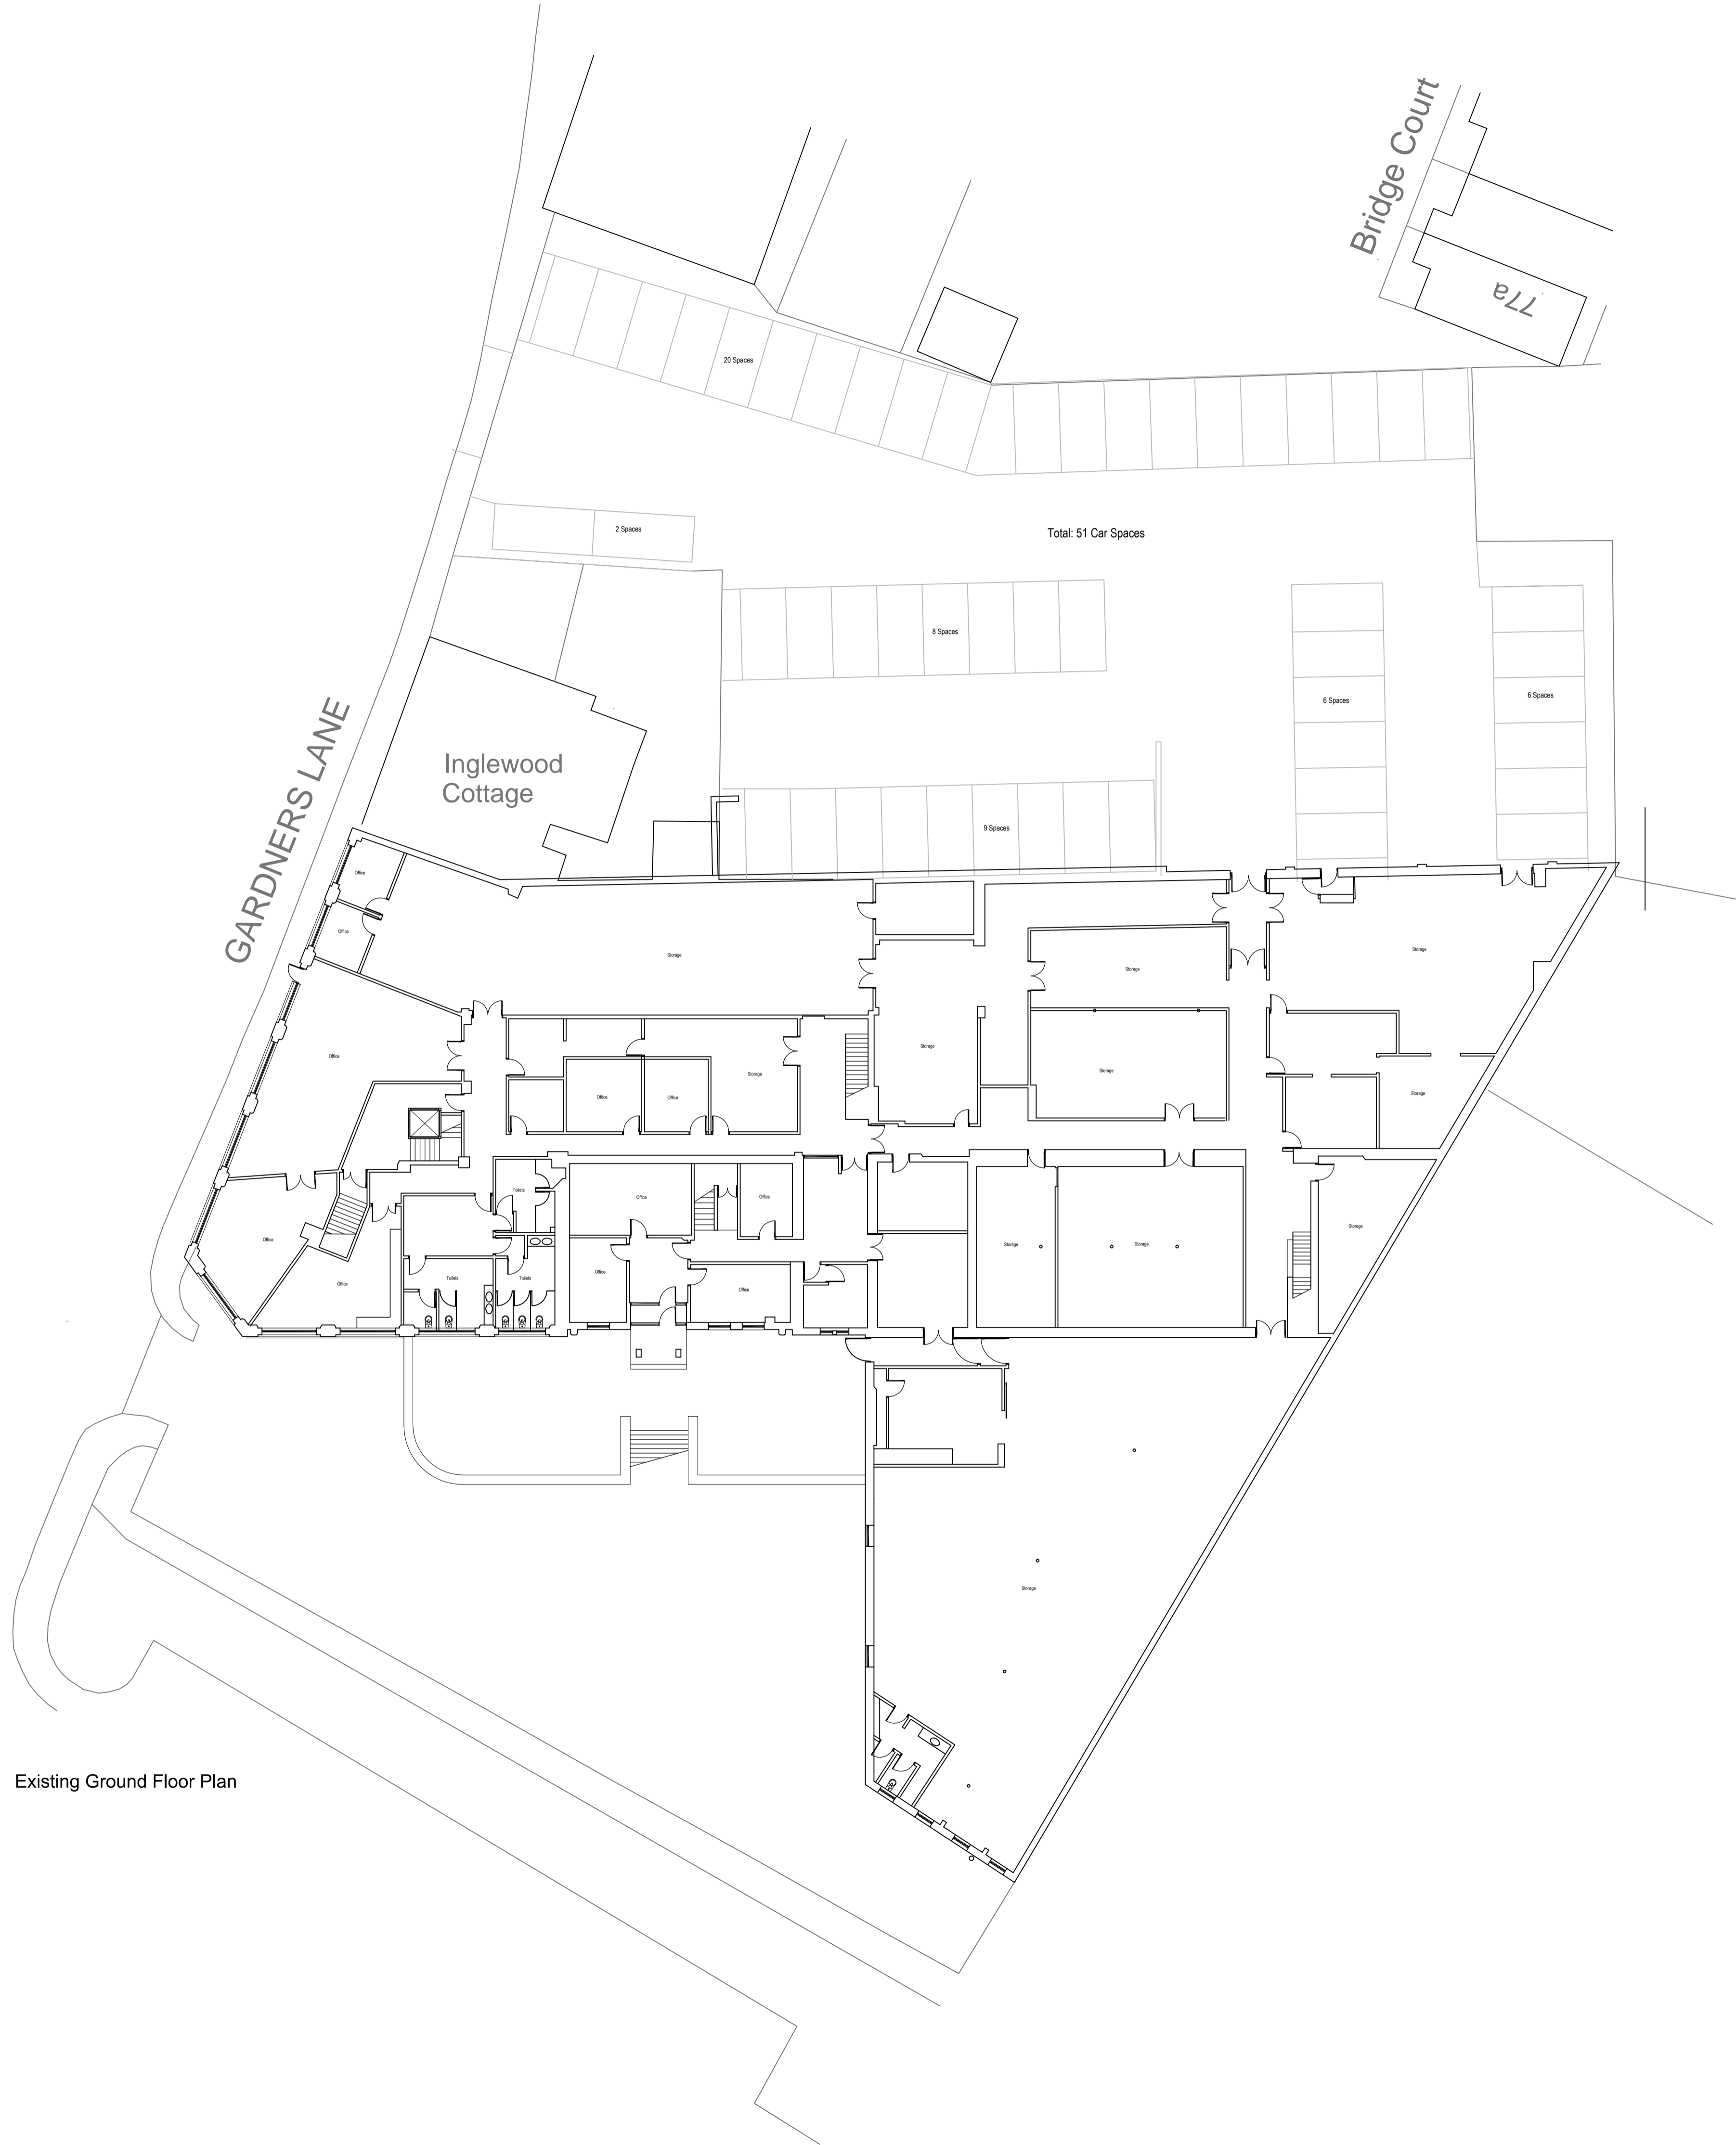

Existing Ground Floor Plan



North Elevation




North Elevation




South Elevation



View along Gardners Lane

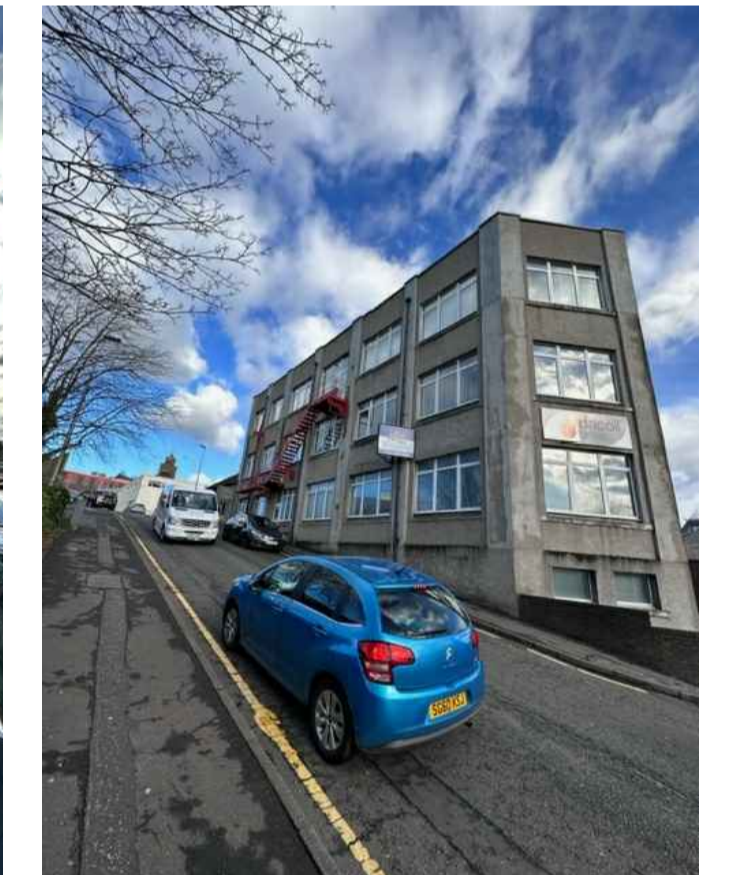

View along Gardners Lane

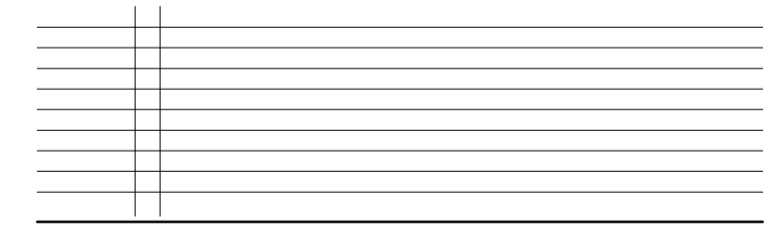

Architects Designworks
 Architecture Masterplanning Ecohomes


1/6 Dun-Ard Garden Edinburgh EH9 2HZ
 T 0131 672 3609

info@architectsdesignworks.com


Project: **Dacoll House**
 Gardners Lane
 Bathgate EH48 1TP

Drawing: **Existing Ground Floor Plan**
 Existing Photos

Scale: 1:200 @ A1 Date: Oct 23 Drawn:
 Status: **3264/L(2)02** Rev:

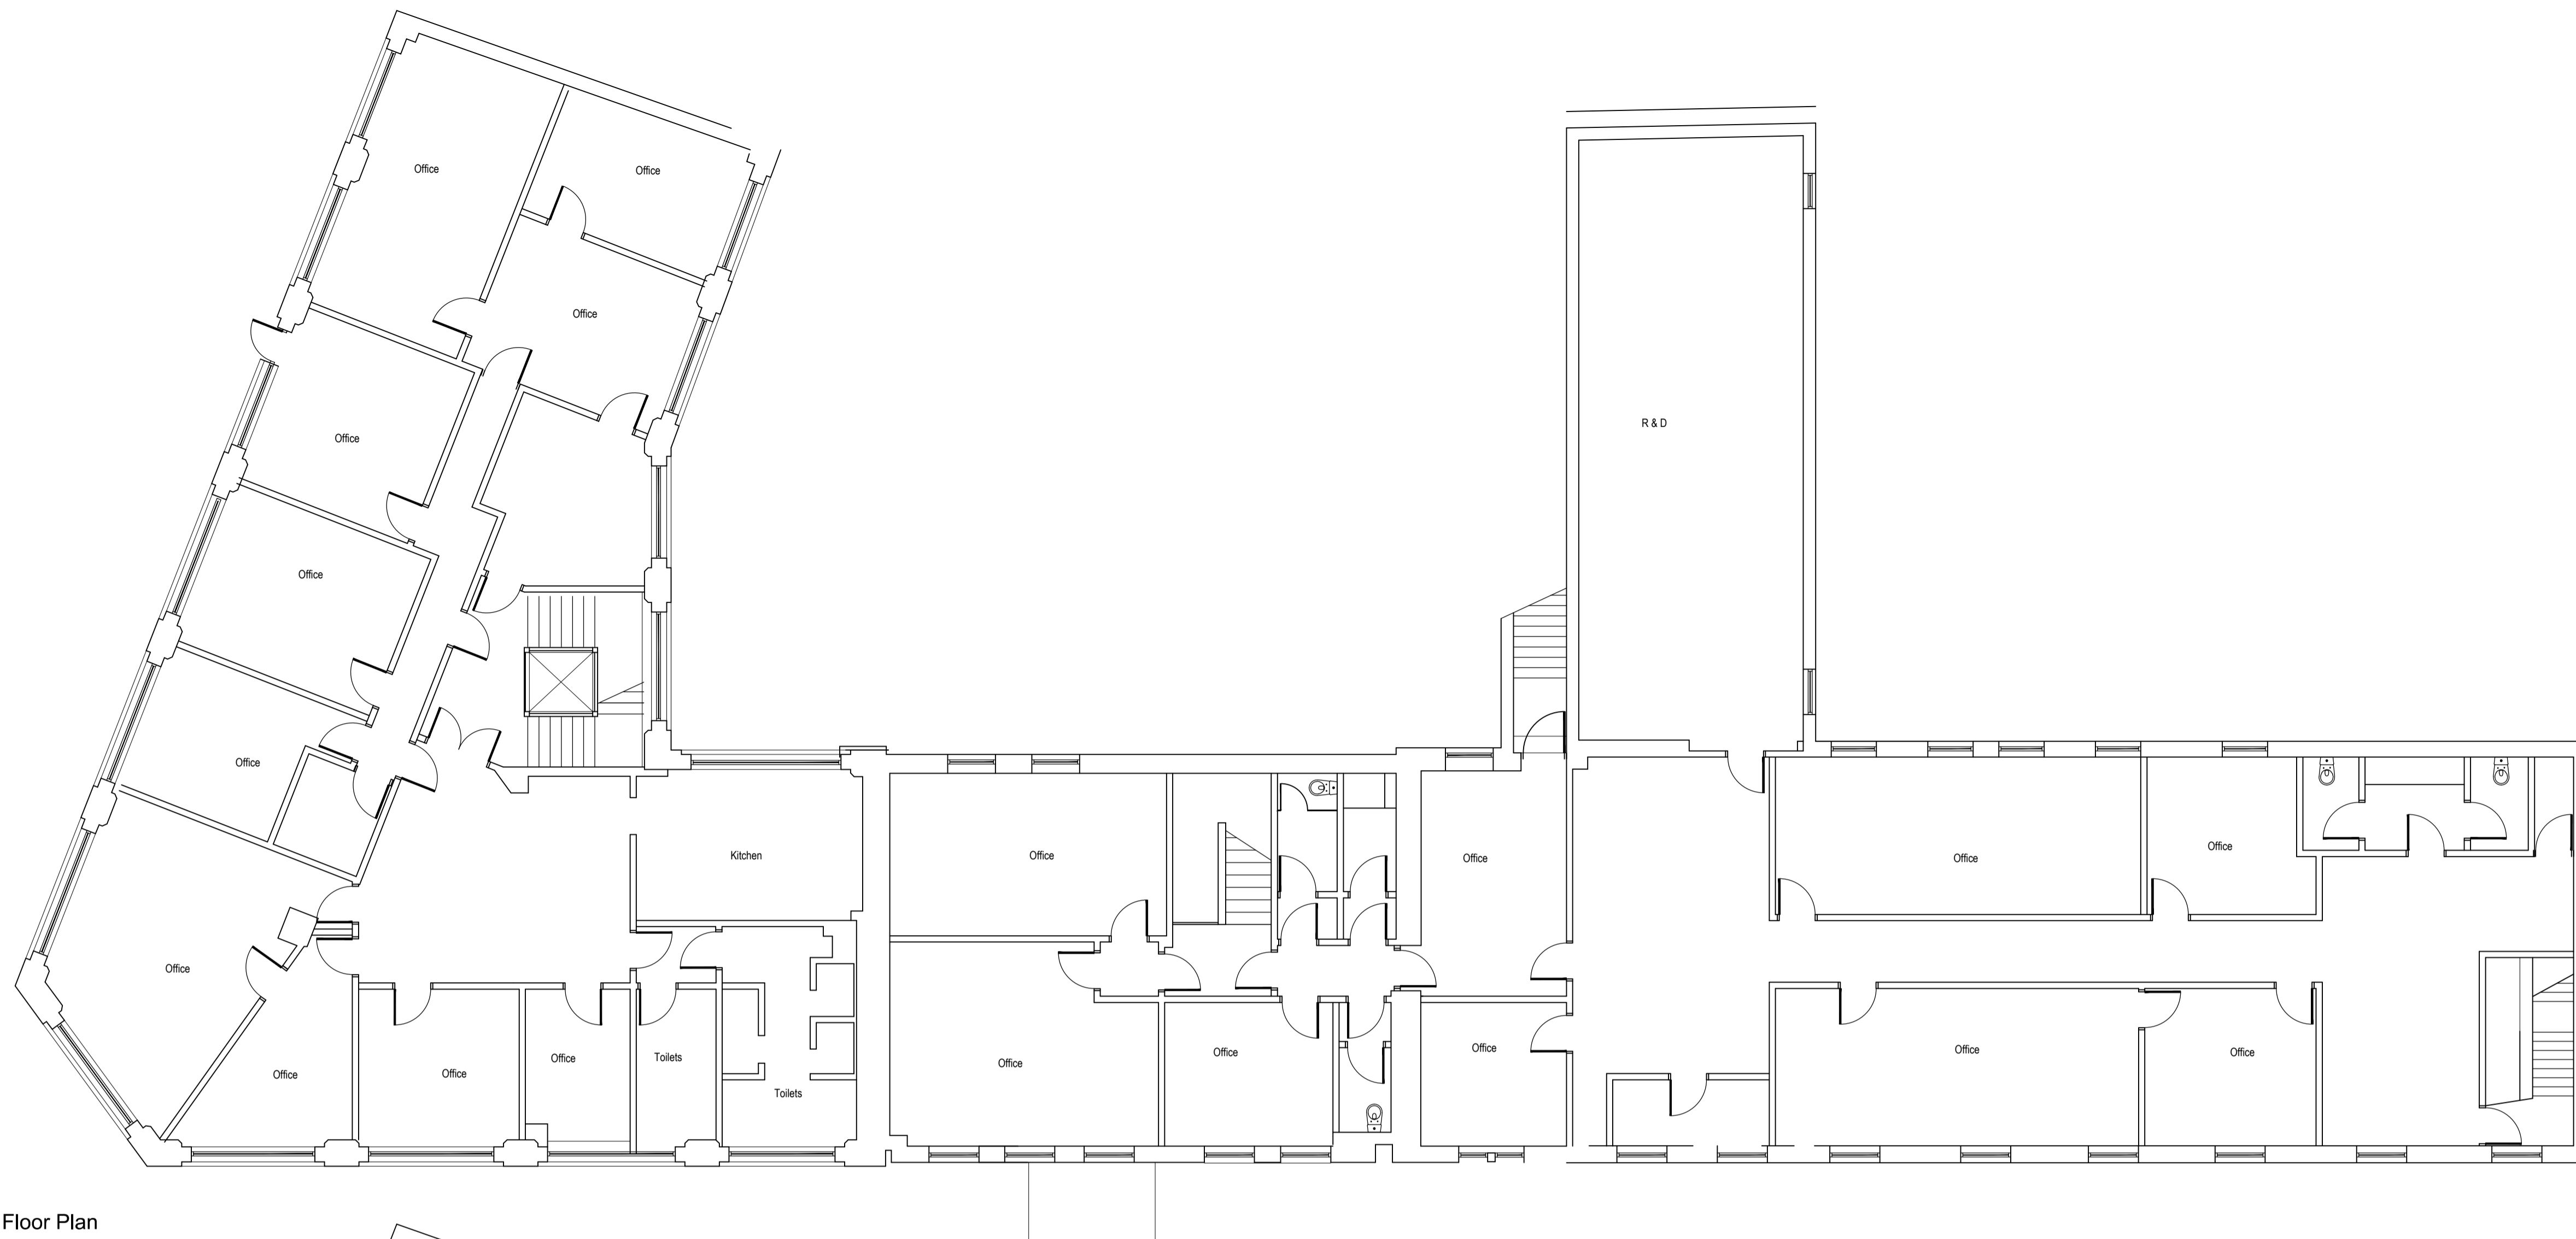

Existing First Floor Plan

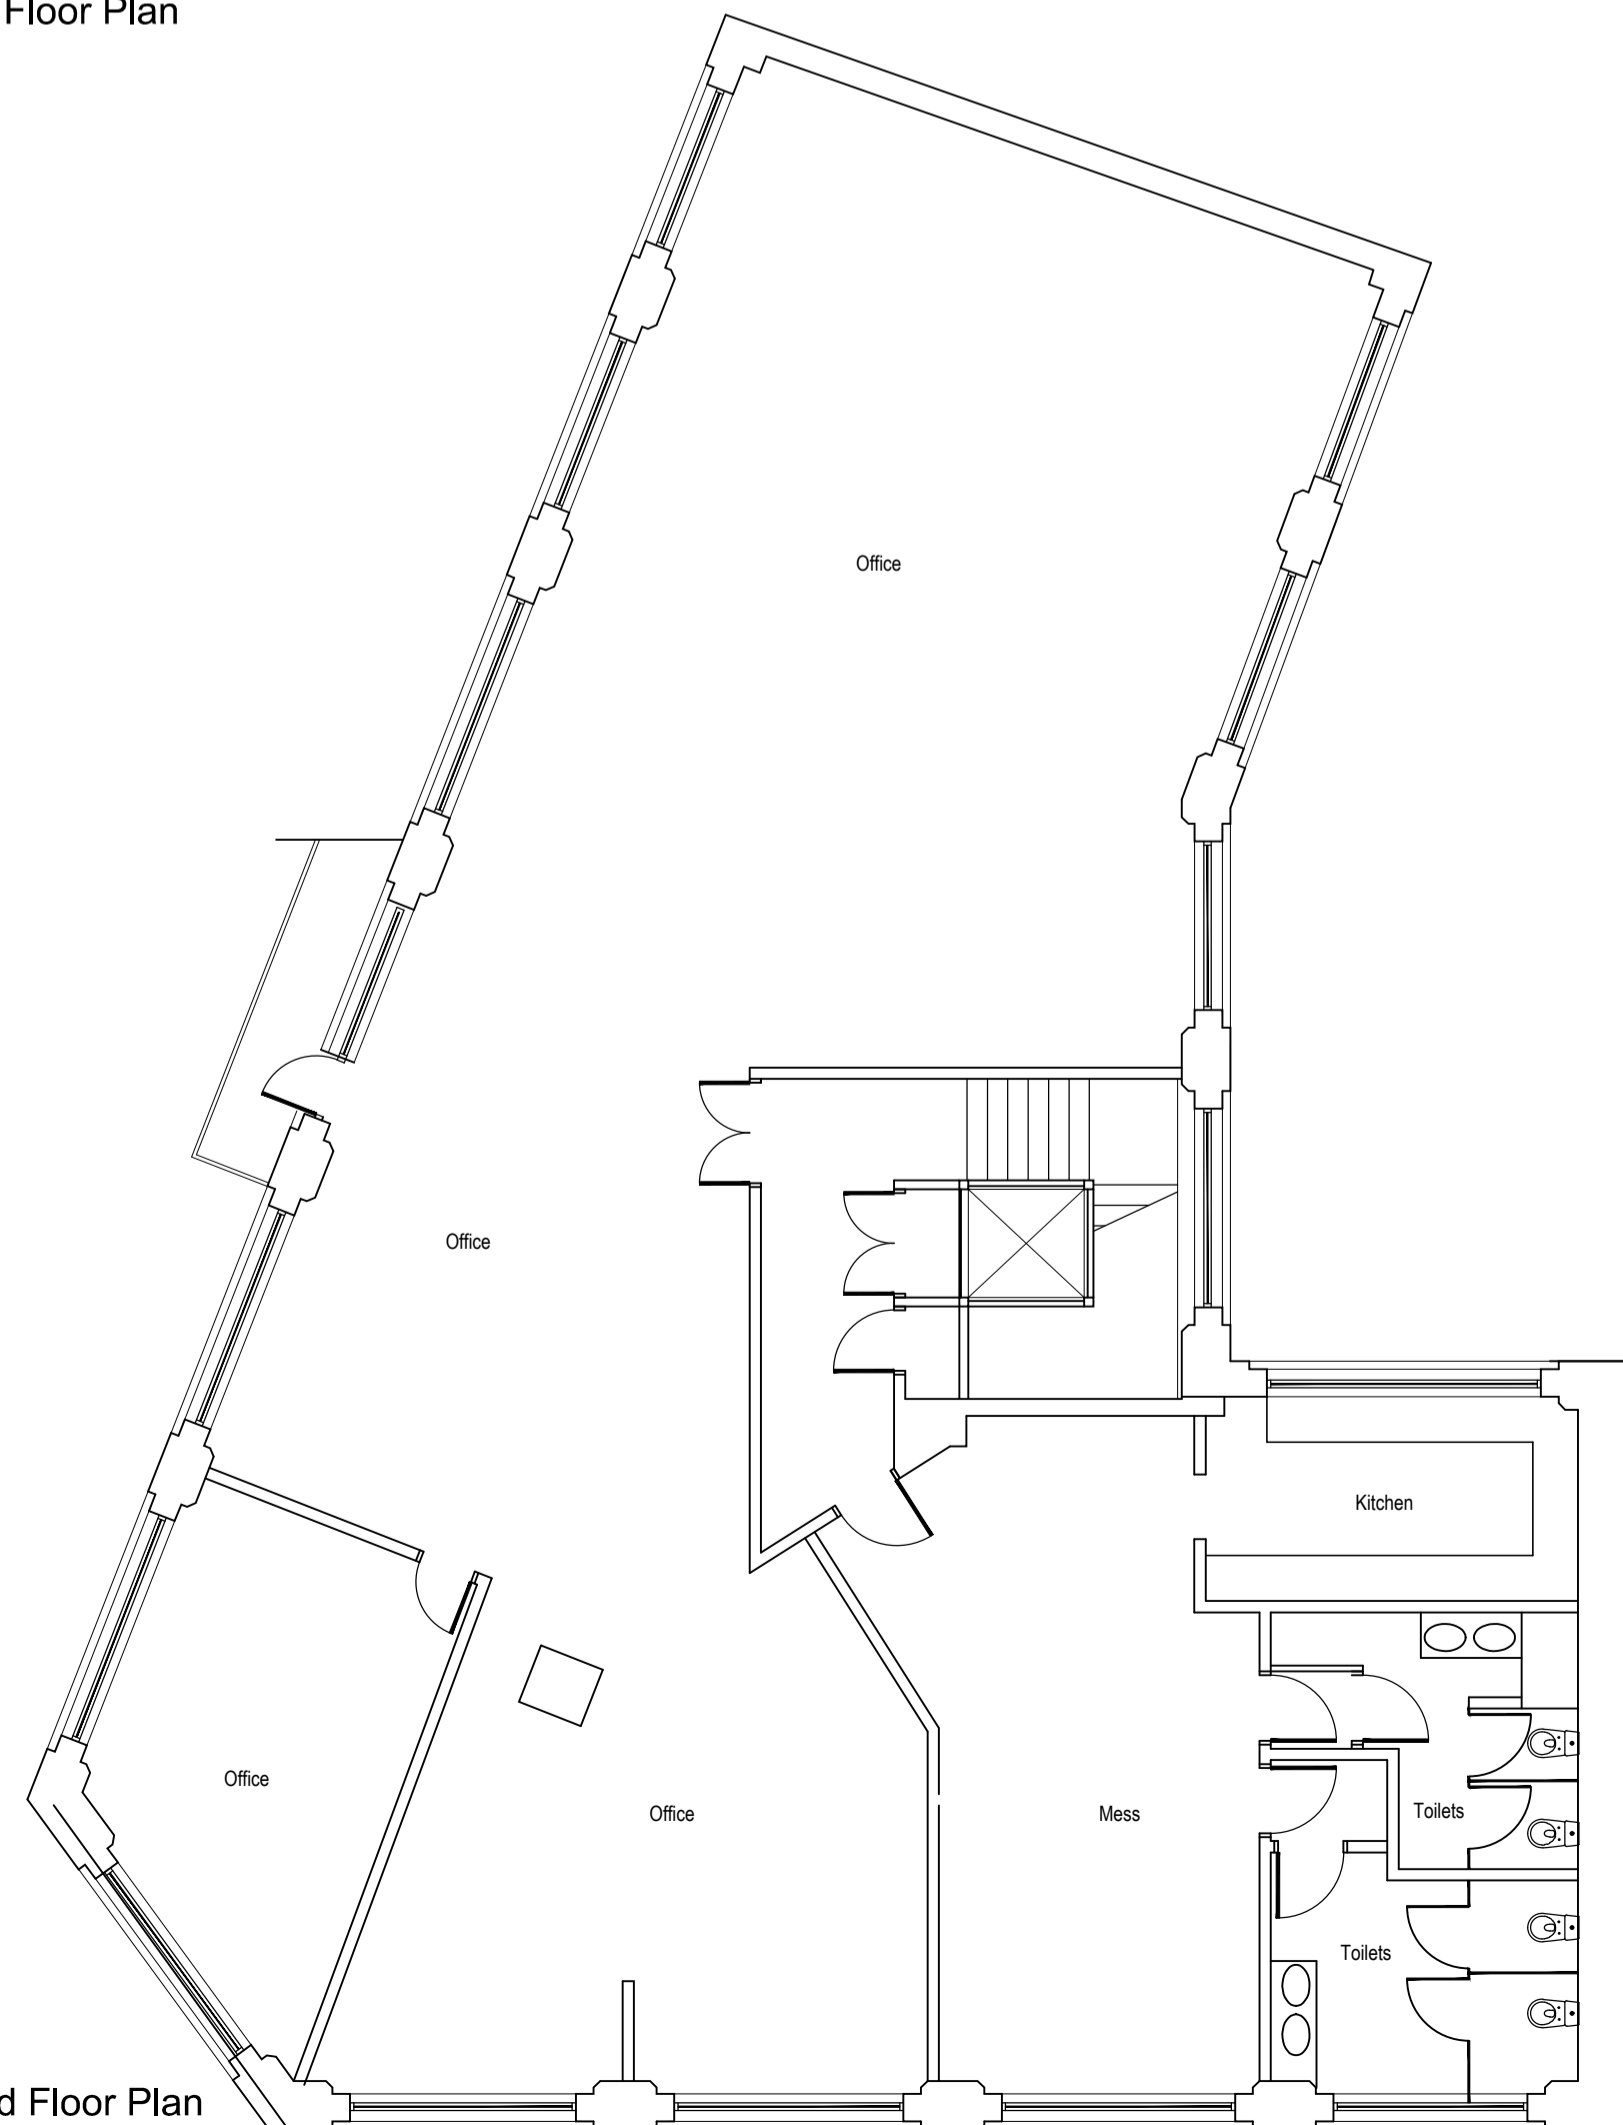

Existing Second Floor Plan



Architects *Designworks*
 Architecture Masterplanning Ecohomes


1/6 Dun-Ard Garden Edinburgh EH9 2HZ
 T 0131 672 3609

info@architectsdesignworks.com


Project: **Dacoll House**
 Gardners Lane
 Bathgate EH48 1TP

Drawing: **Existing First & Second Floor Plan**

Scale: 1:100 @ A1 Date: Oct 23 Drawn:
 Status: **3264/L(2)03** Rev:

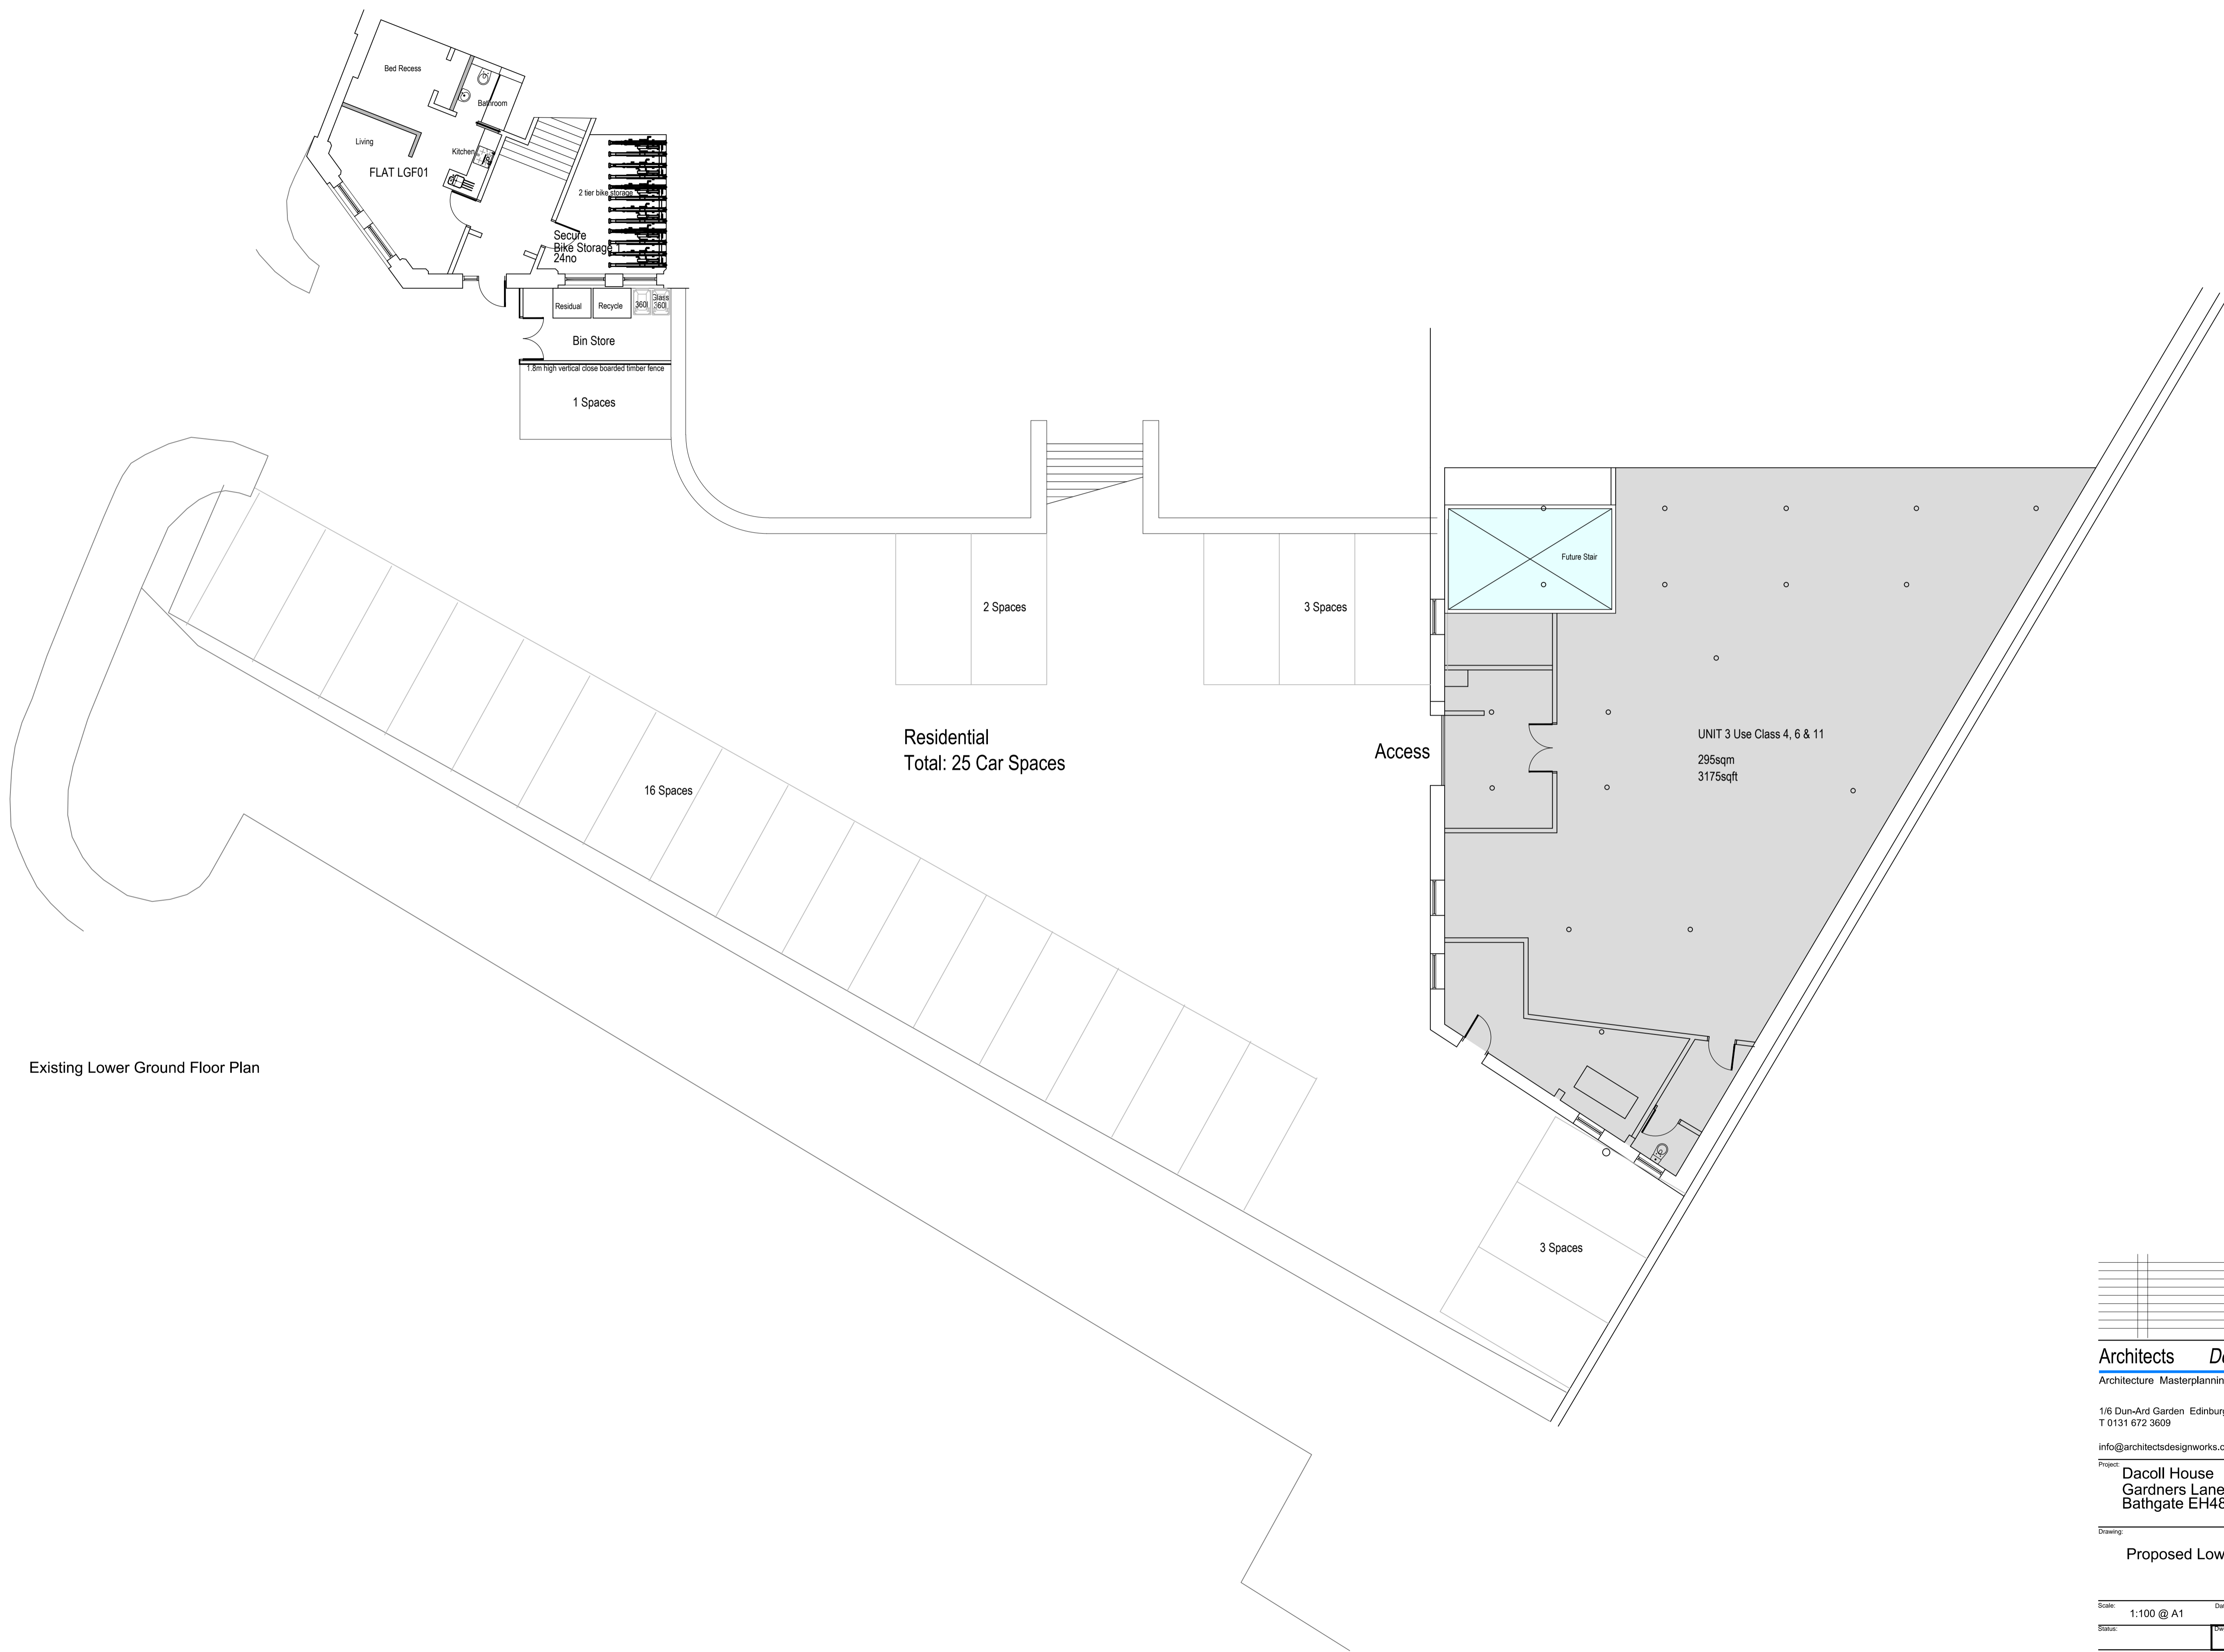

Existing Lower Ground Floor Plan

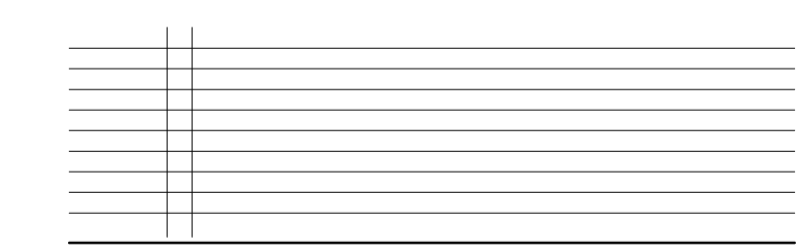

Architects *Designworks*
 Architecture Masterplanning Ecohomes

1/6 Dun-Ard Garden Edinburgh EH9 2HZ
 T 0131 672 3609

info@architectsdesignworks.com

Project: **Dacoll House**
 Gardners Lane
 Bathgate EH48 1TP

Drawing: **Proposed Lower Ground Floor Plan**

Scale: 1:100 @ A1 Date: Oct 23 Drawn:
 Status: **3264/L(2)06** Rev:




Use Class 4, 6 & 11 Areas

Unit 1: 711sqm 7653 sqft
 Unit 2: 435sqm 4682 sqft
 Unit 3:
 Ground Floor : 429sqm 4617 sqft
 Lower Grd Floor : 295sqm 3175 sqft
 All areas thereby

Residential

Studio Flats: 5no
 1 Bed Flats: 9no
 2 Bed Flats: 8no
 3 Bed Flats: 2no
 Total: 24 Flats

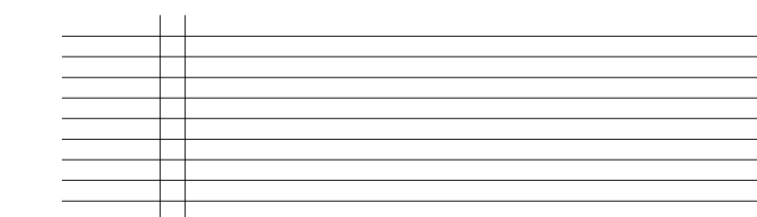

Architects Designworks
 Architecture Masterplanning Ecohomes


1/6 Dun-Ard Garden Edinburgh EH9 2HZ
 T 0131 672 3609

info@architectsdesignworks.com


Project: **Dacoll House**
 Gardners Lane
 Bathgate EH48 1TP

Drawing: **Proposed Ground Floor Plan**


Scale: 1:200 @ A1	Date: Oct 23	Drawn:
Status:	Comp No: 3264/L(2)07	Rev:

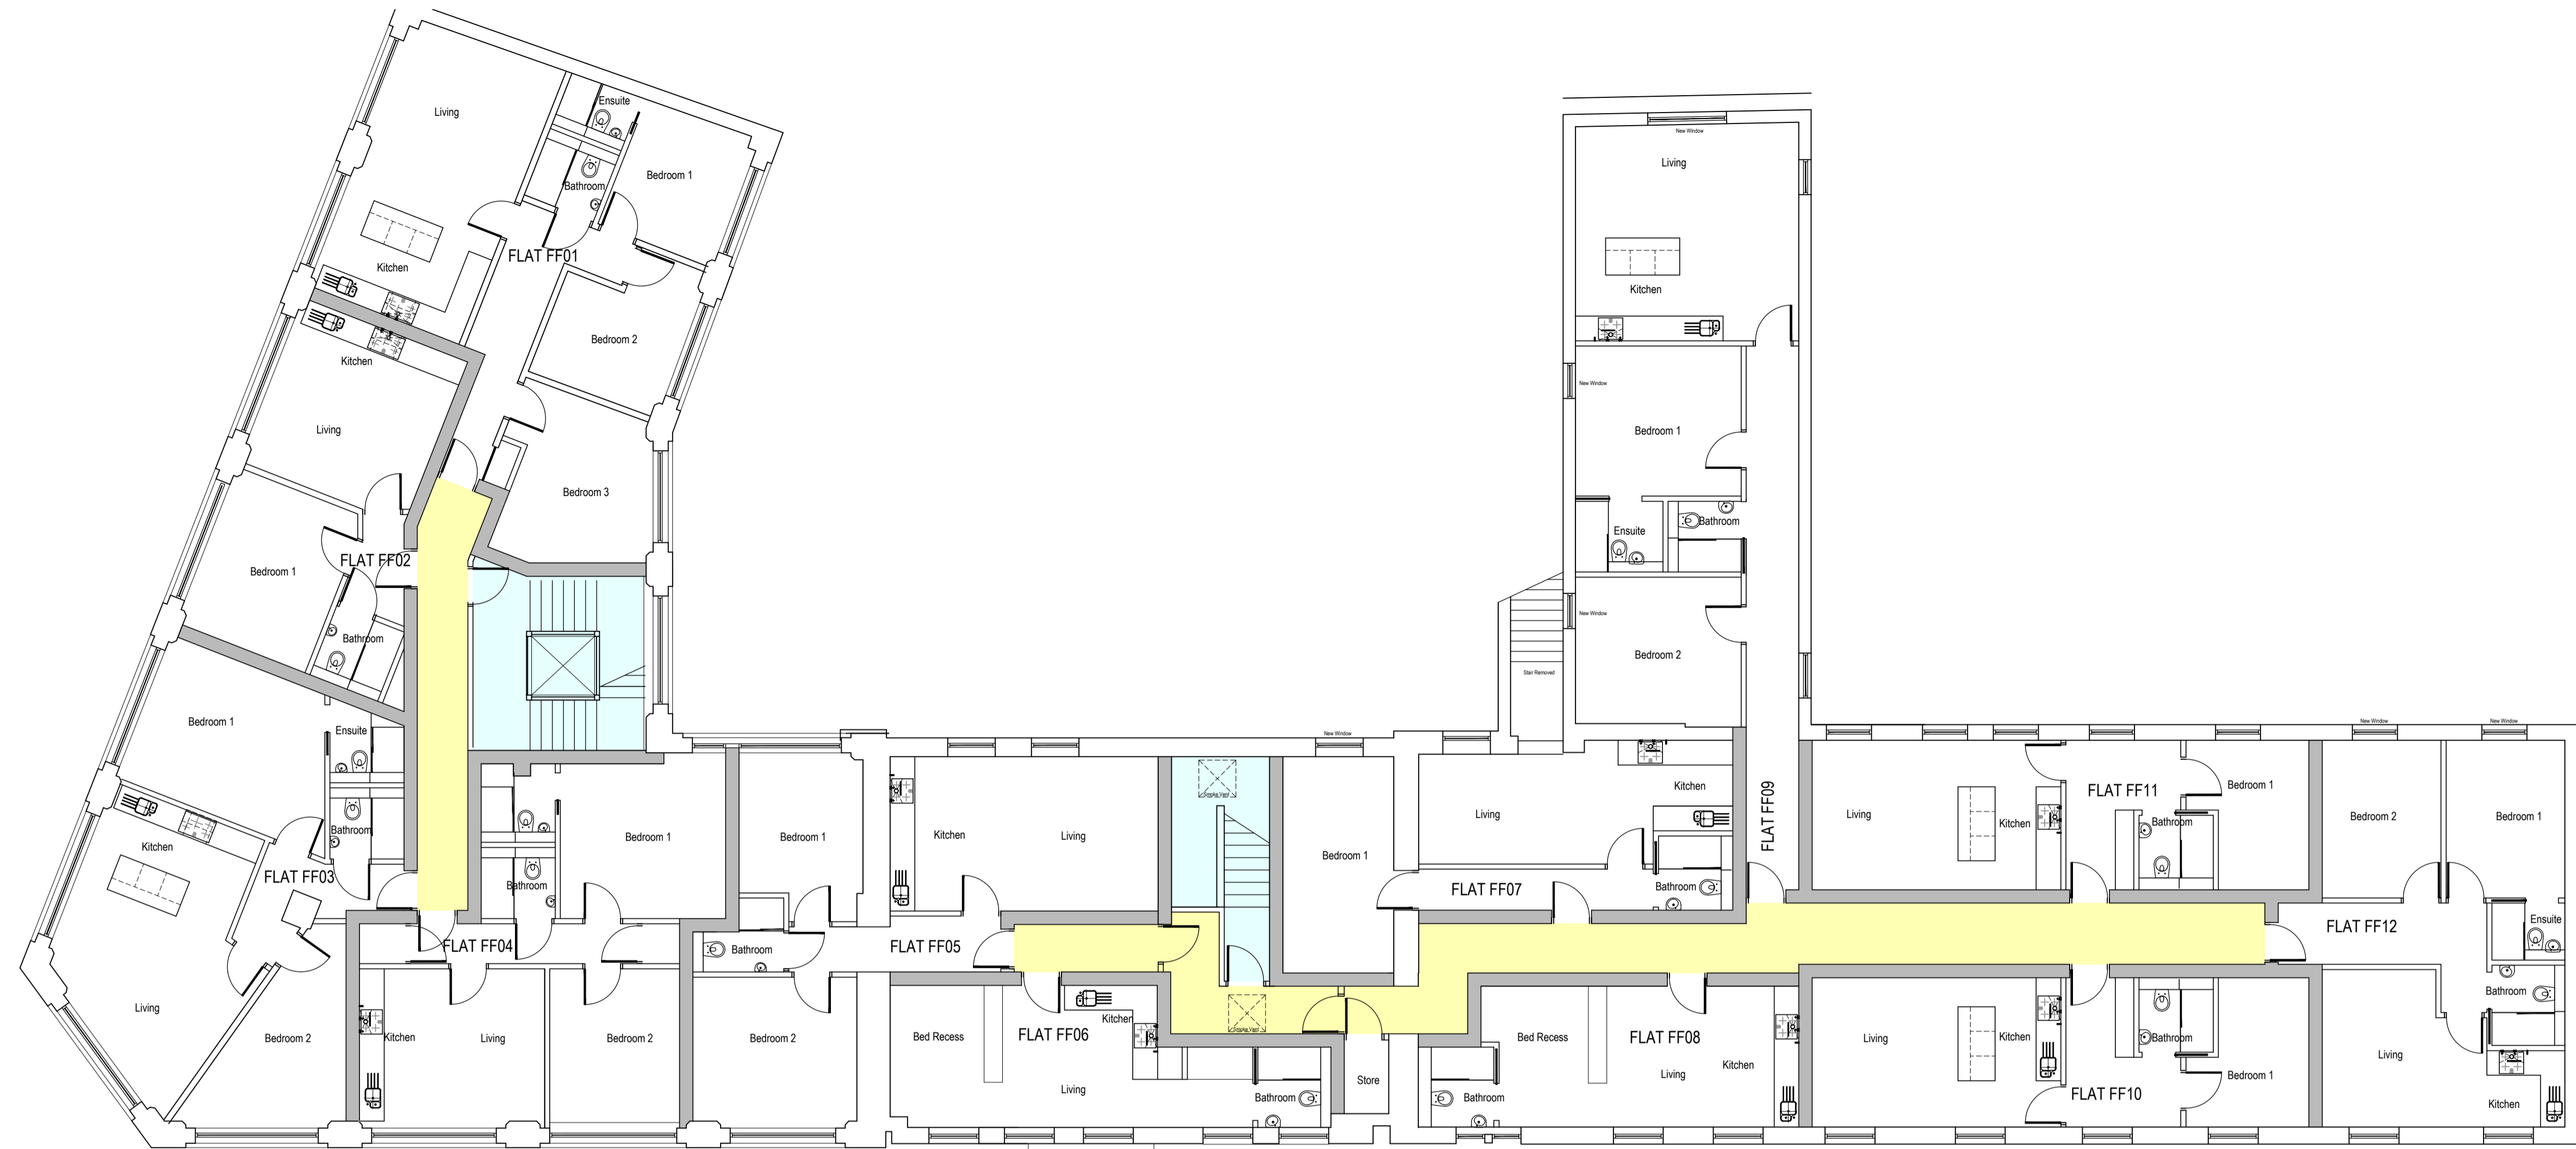

Proposed First Floor Plan

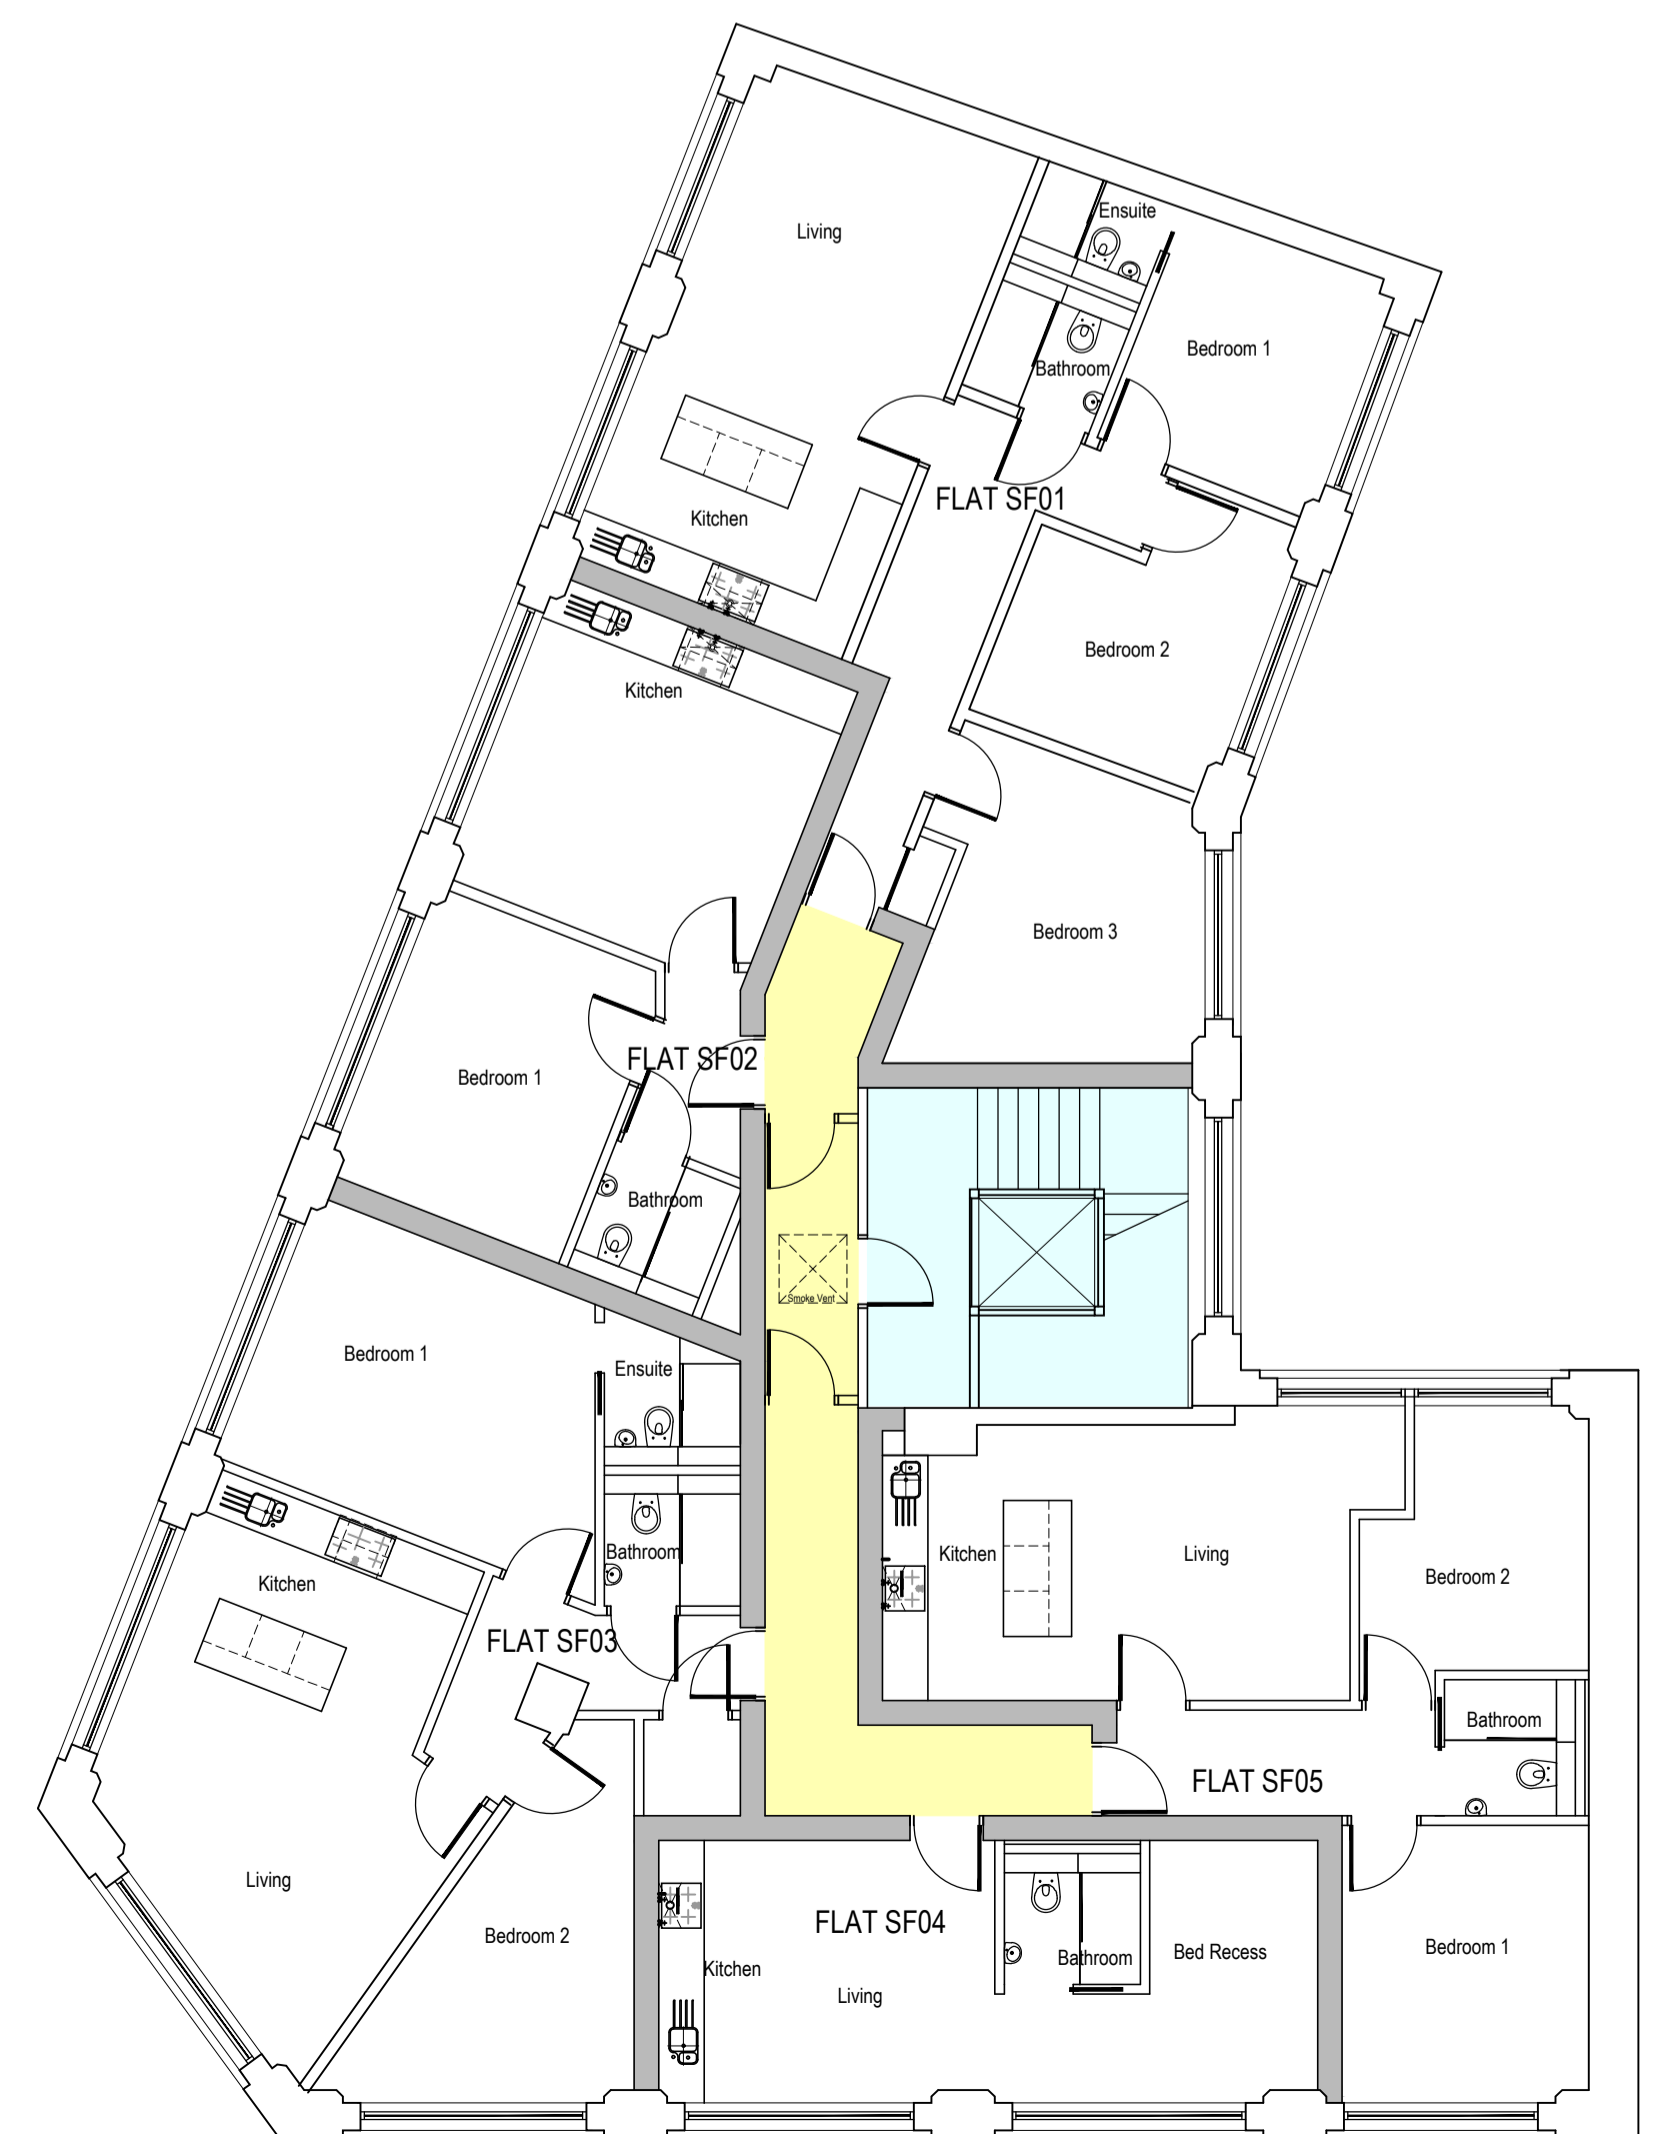

Proposed Second Floor Plan

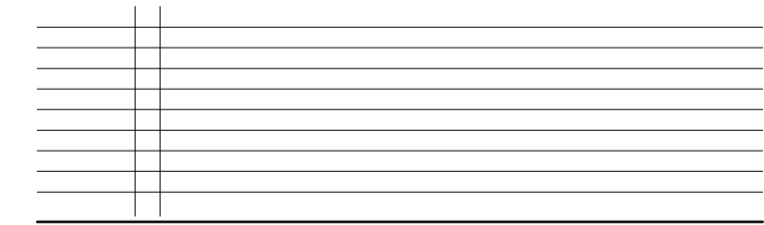

Architects *Designworks*
 Architecture Masterplanning Ecohomes

1/6 Dun-Ard Garden Edinburgh EH9 2HZ
 T 0131 672 3609

info@architectsdesignworks.com

Project: **Dacoll House**
 Gardners Lane
 Bathgate EH48 1TP

Drawing: **Proposed First & Second Floor Plan**

Scale: 1:100 @ A1 Date: Oct 23 Drawn:

Status:

Orig No:	3264/L(2)08	Rev:
----------	-------------	------




Existing North Elevation



Existing South & East Elevation



Existing West Elevation from Gardners Lane

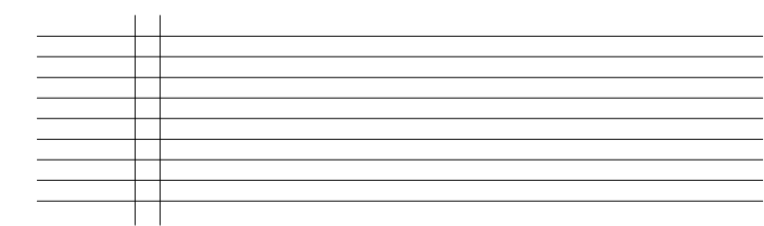

Architects *Designworks*
 Architecture Masterplanning Ecohomes

1/6 Dun-Ard Garden Edinburgh EH9 2HZ
 T 0131 672 3609


info@architectsdesignworks.com

Project: **Dacoll House**
 Gardners Lane
 Bathgate EH48 1TP

Drawing: **Existing Elevations**

Scale: 1:100 @ A1	Date: Oct 23	Drawn:
Status:	Orig No: 3264/L(2)09	Rev:

Materials:
Walls:
 Overclad with Tata Trisobuild vertical profiled metal sheeting with colourcoat HPS200 Ultra finish or similar
 Colour: Goosewing Grey RAL 7038
 Trims: Ocean Blue RAL 5020

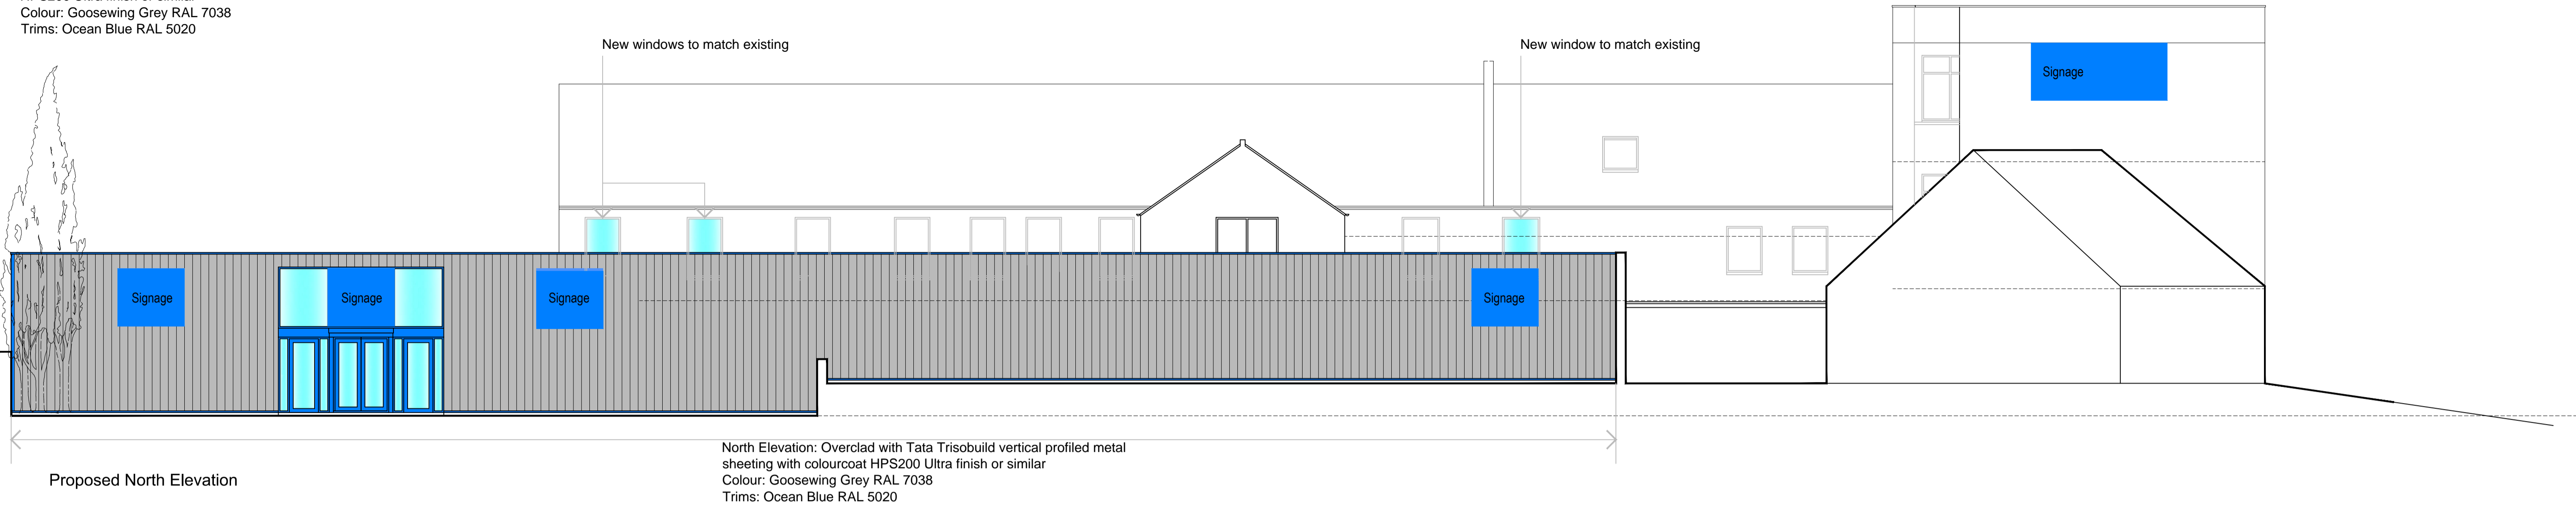

Proposed North Elevation



Proposed South & East Elevation



Proposed West Elevation from Gardners Lane

Architects **Designworks**
 Architecture Masterplanning Ecohomes

1/6 Dun-Ard Garden Edinburgh EH9 2HZ
 T 0131 672 3609
 info@architectsdesignworks.com

Project: **Dacoll House**
 Gardners Lane
 Bathgate EH48 1TP

Drawing: **Proposed Elevations**

Scale: 1:100 @ A1 Date: Oct 23 Drawn:
 Status: **3264/L(2)10** Rev: