


**Existing Site Plan
Scale 1:500**

© Crown copyright. All rights reserved. 2023. License number 0100031673

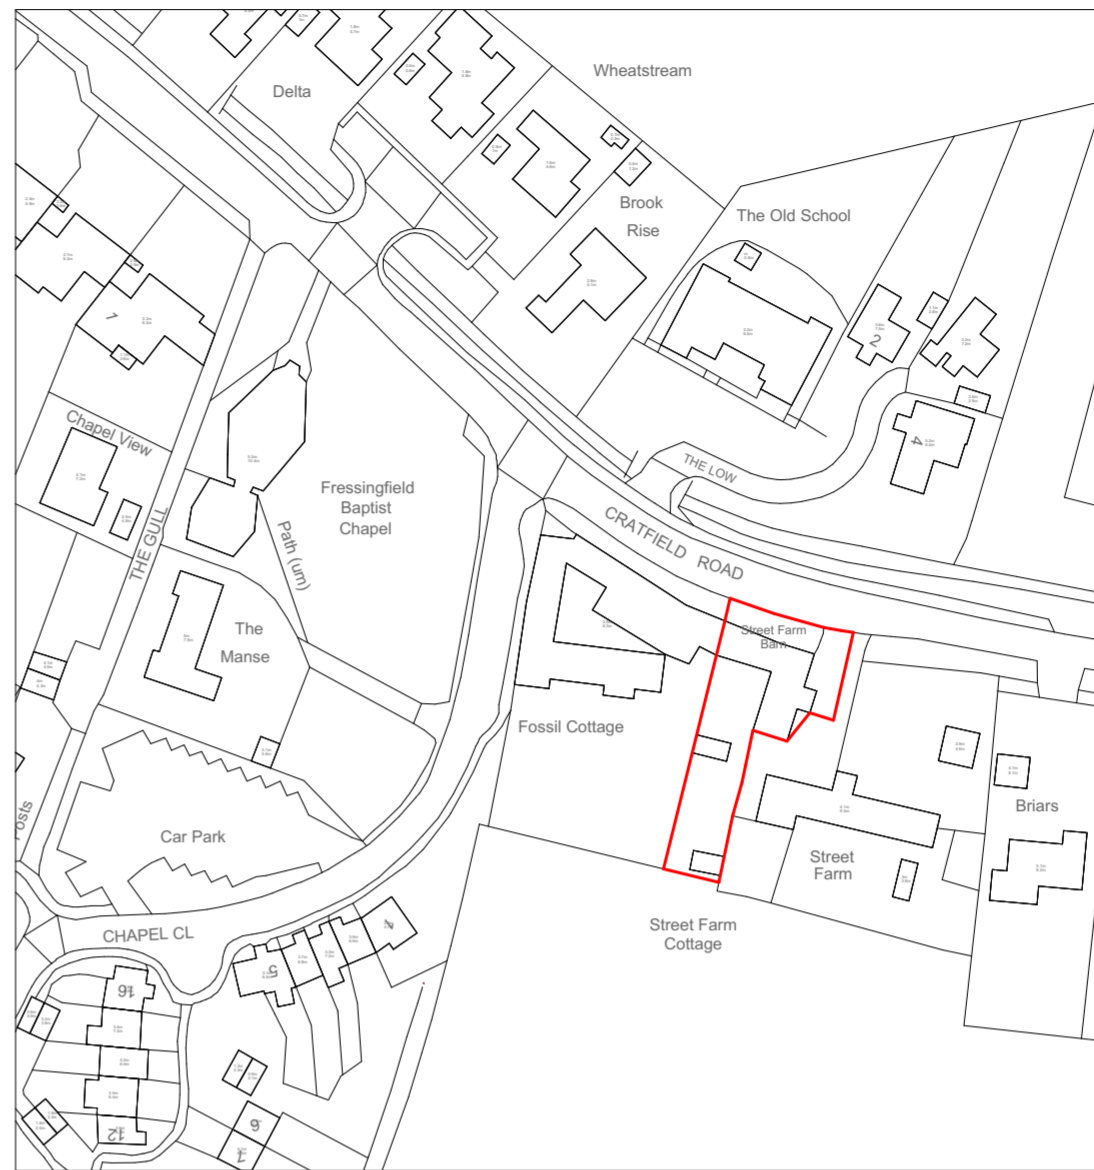


**Existing Location Plan
Scale 1:1250**

This scheme may be subject to Town Planning and other necessary consents. Ensure Building Control are notified 48 hours in advance of building works starting on site. Refer / comply with all approvals and associated conditions.

Dimensions, areas and levels where given are only approximate and subject to site survey. All dimensions are to be checked on site. Any discrepancies or variations are to be reported to the Architect before work commences. Figured dimensions only are to be taken from this drawing.

This drawing is to be read in conjunction with all relevant consultants and / or specialists drawings and specifications and any discrepancies or variations are to be reported to the Architect before affected work commences.

This drawing is COPYRIGHT

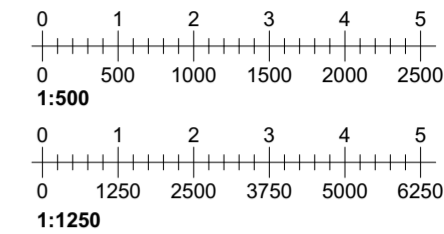


RevID	Issue Date	Layout Comment	Layout Modified by



Ploice Design Co Ltd
Architects & Technologists

01394 610844 | 01502 722426
info@ploice.org.uk
www.ploicemaking.net

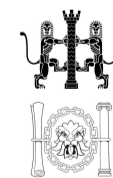

Planning | Landscape | Architecture | Interiors | Cost | Environment

Job Title

Project Name

#Site Full Address

Drawing Name

Existing Site Plan

Status

PLANNING

Drawing Scale @ A2

1:1250, 1:500, EW

Drawn By

Checked

NL

Job Number

PL721

Drg No

A01-01

Revision