
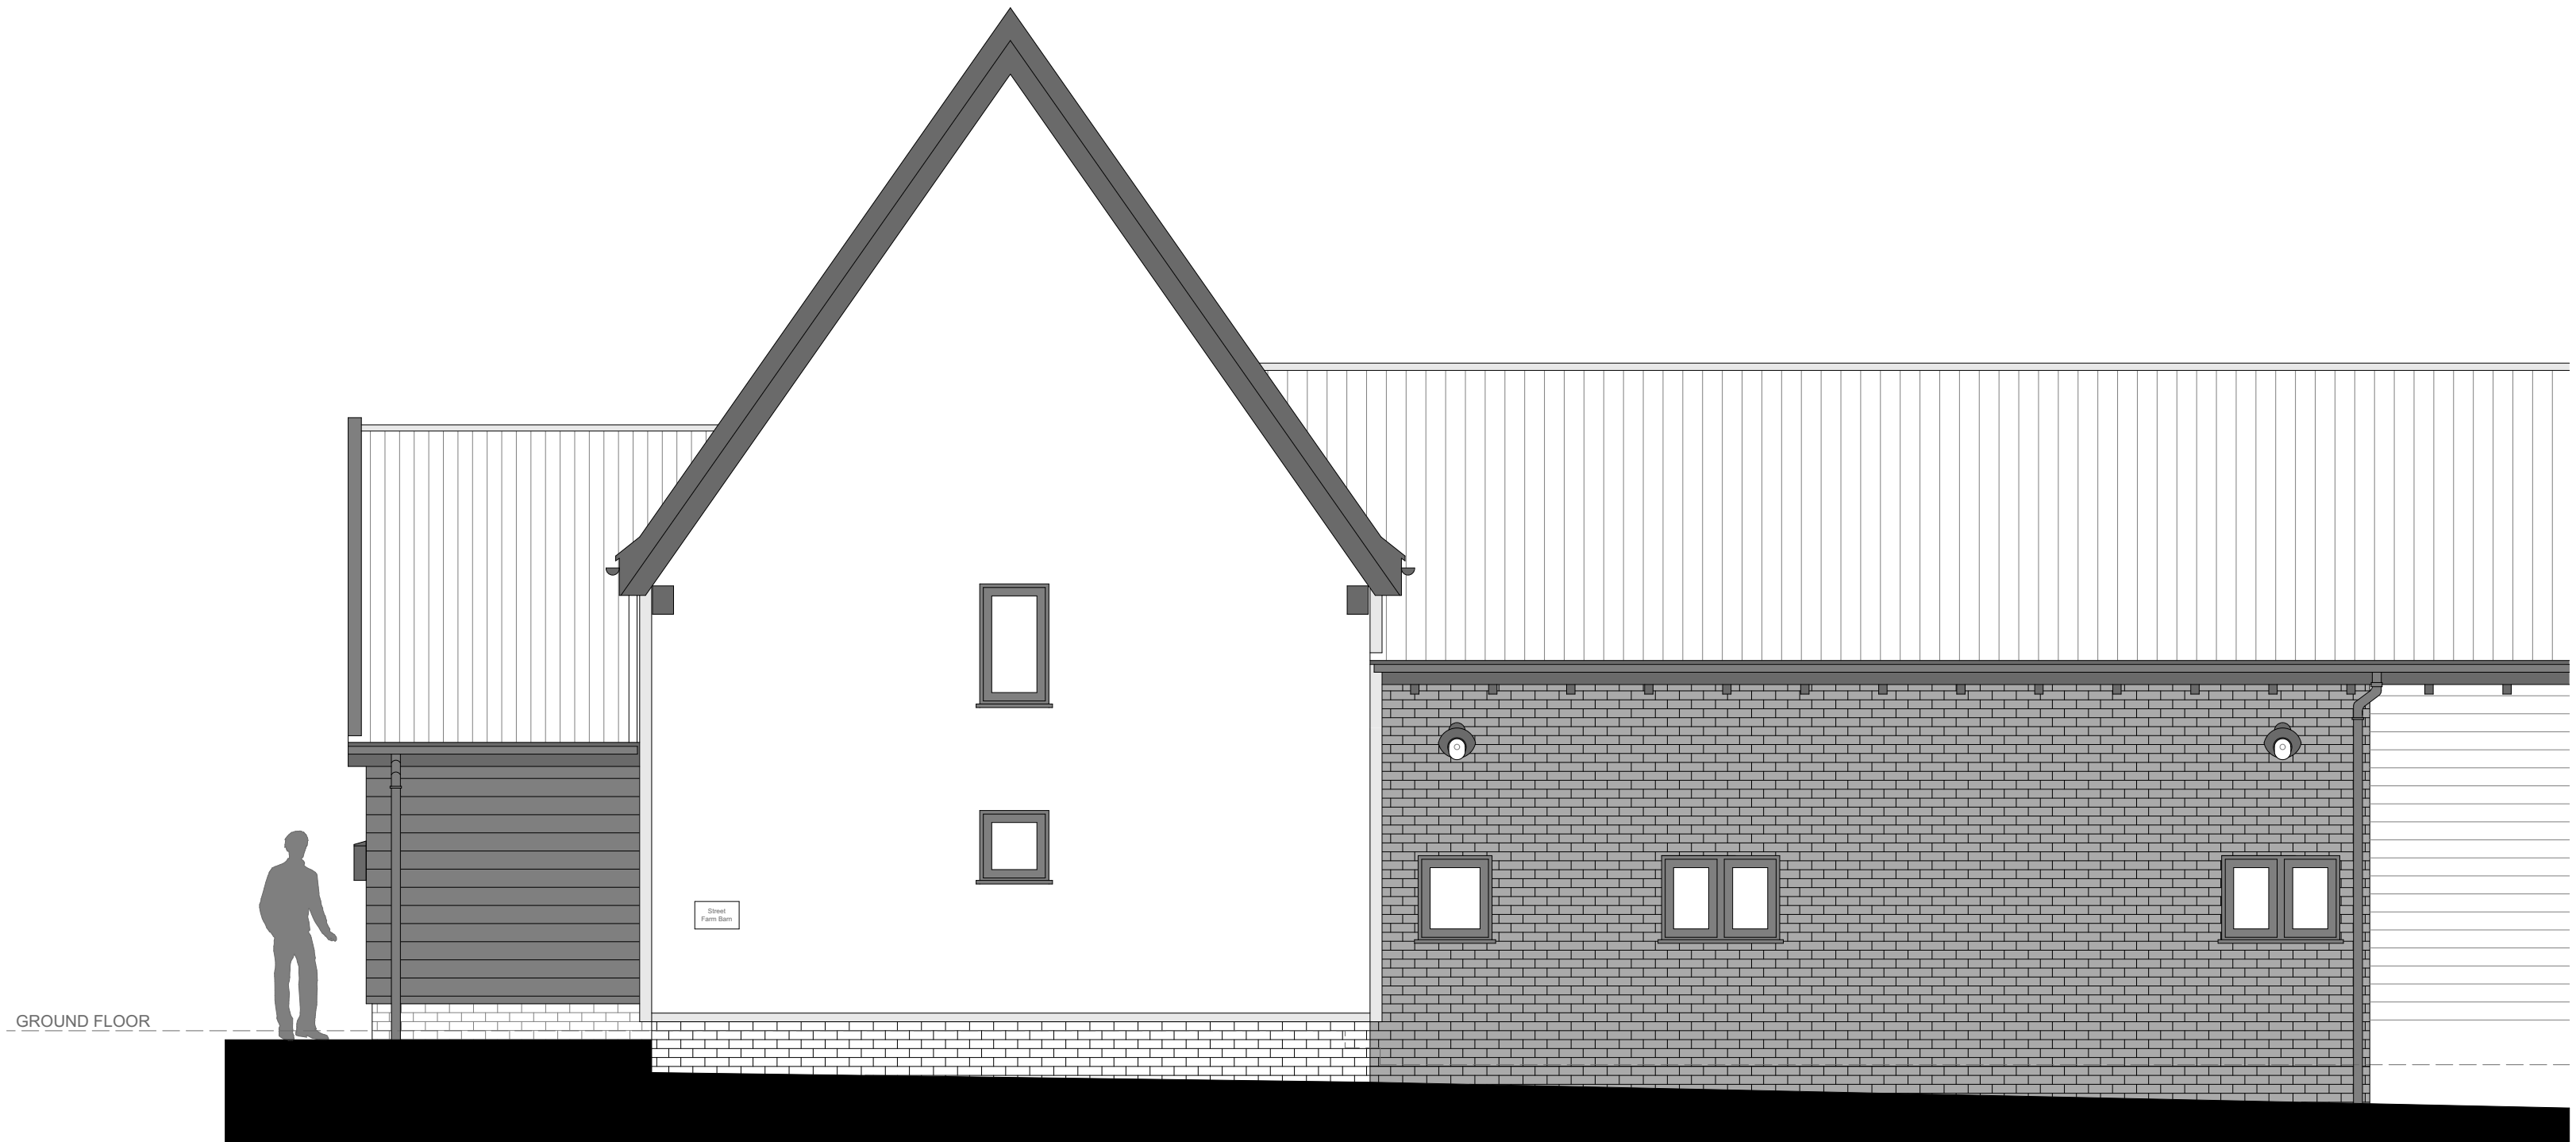


This scheme may be subject to Town Planning and other necessary consents. Ensure Building Control are notified 48 hours in advance of building works starting on site. Refer / comply with all approvals and associated conditions.

Dimensions, areas and levels where given are only approximate and subject to site survey. All dimensions are to be checked on site. Any discrepancies or variations are to be reported to the Architect before work commences. Figured dimensions only are to be taken from this drawing.

This drawing is to be read in conjunction with all relevant consultants and / or specialists drawings and specifications and any discrepancies or variations are to be reported to the Architect before affected work commences.

This drawing is COPYRIGHT

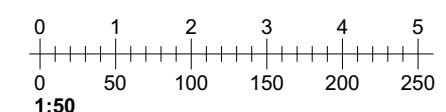

PROPOSED NORTH EAST ELEVATION



PROPOSED SOUTH WEST ELEVATION

RevID	Issue Date	Layout Comment	Layout Modified by



**Ploice Design Co Ltd**  
 Architects & Technologists  
 Woodbridge | Southwold  
 01394 610844 | 01502 722426  
 info@ploice.org.uk  
 www.ploicemaking.net

Planning | Landscape | Architecture | Interiors | Cost | Environment

Job Title

**INTERNAL AND EXTERNAL ALTERATIONS  
 STREET FARM BARN, CRATFIELD ROAD,  
 FRESSINGFIELD, SUFFOLK IP21 5QD**

Drawing Name  
**Proposed Elevations**

Status  
**PLANNING**

Drawing Scale @ A1  
**1:50**

Drawn By  
**EW**

Checked  
**NL**

Job Number  
**PL721**

Drg No  
**A02-03**

Revision