
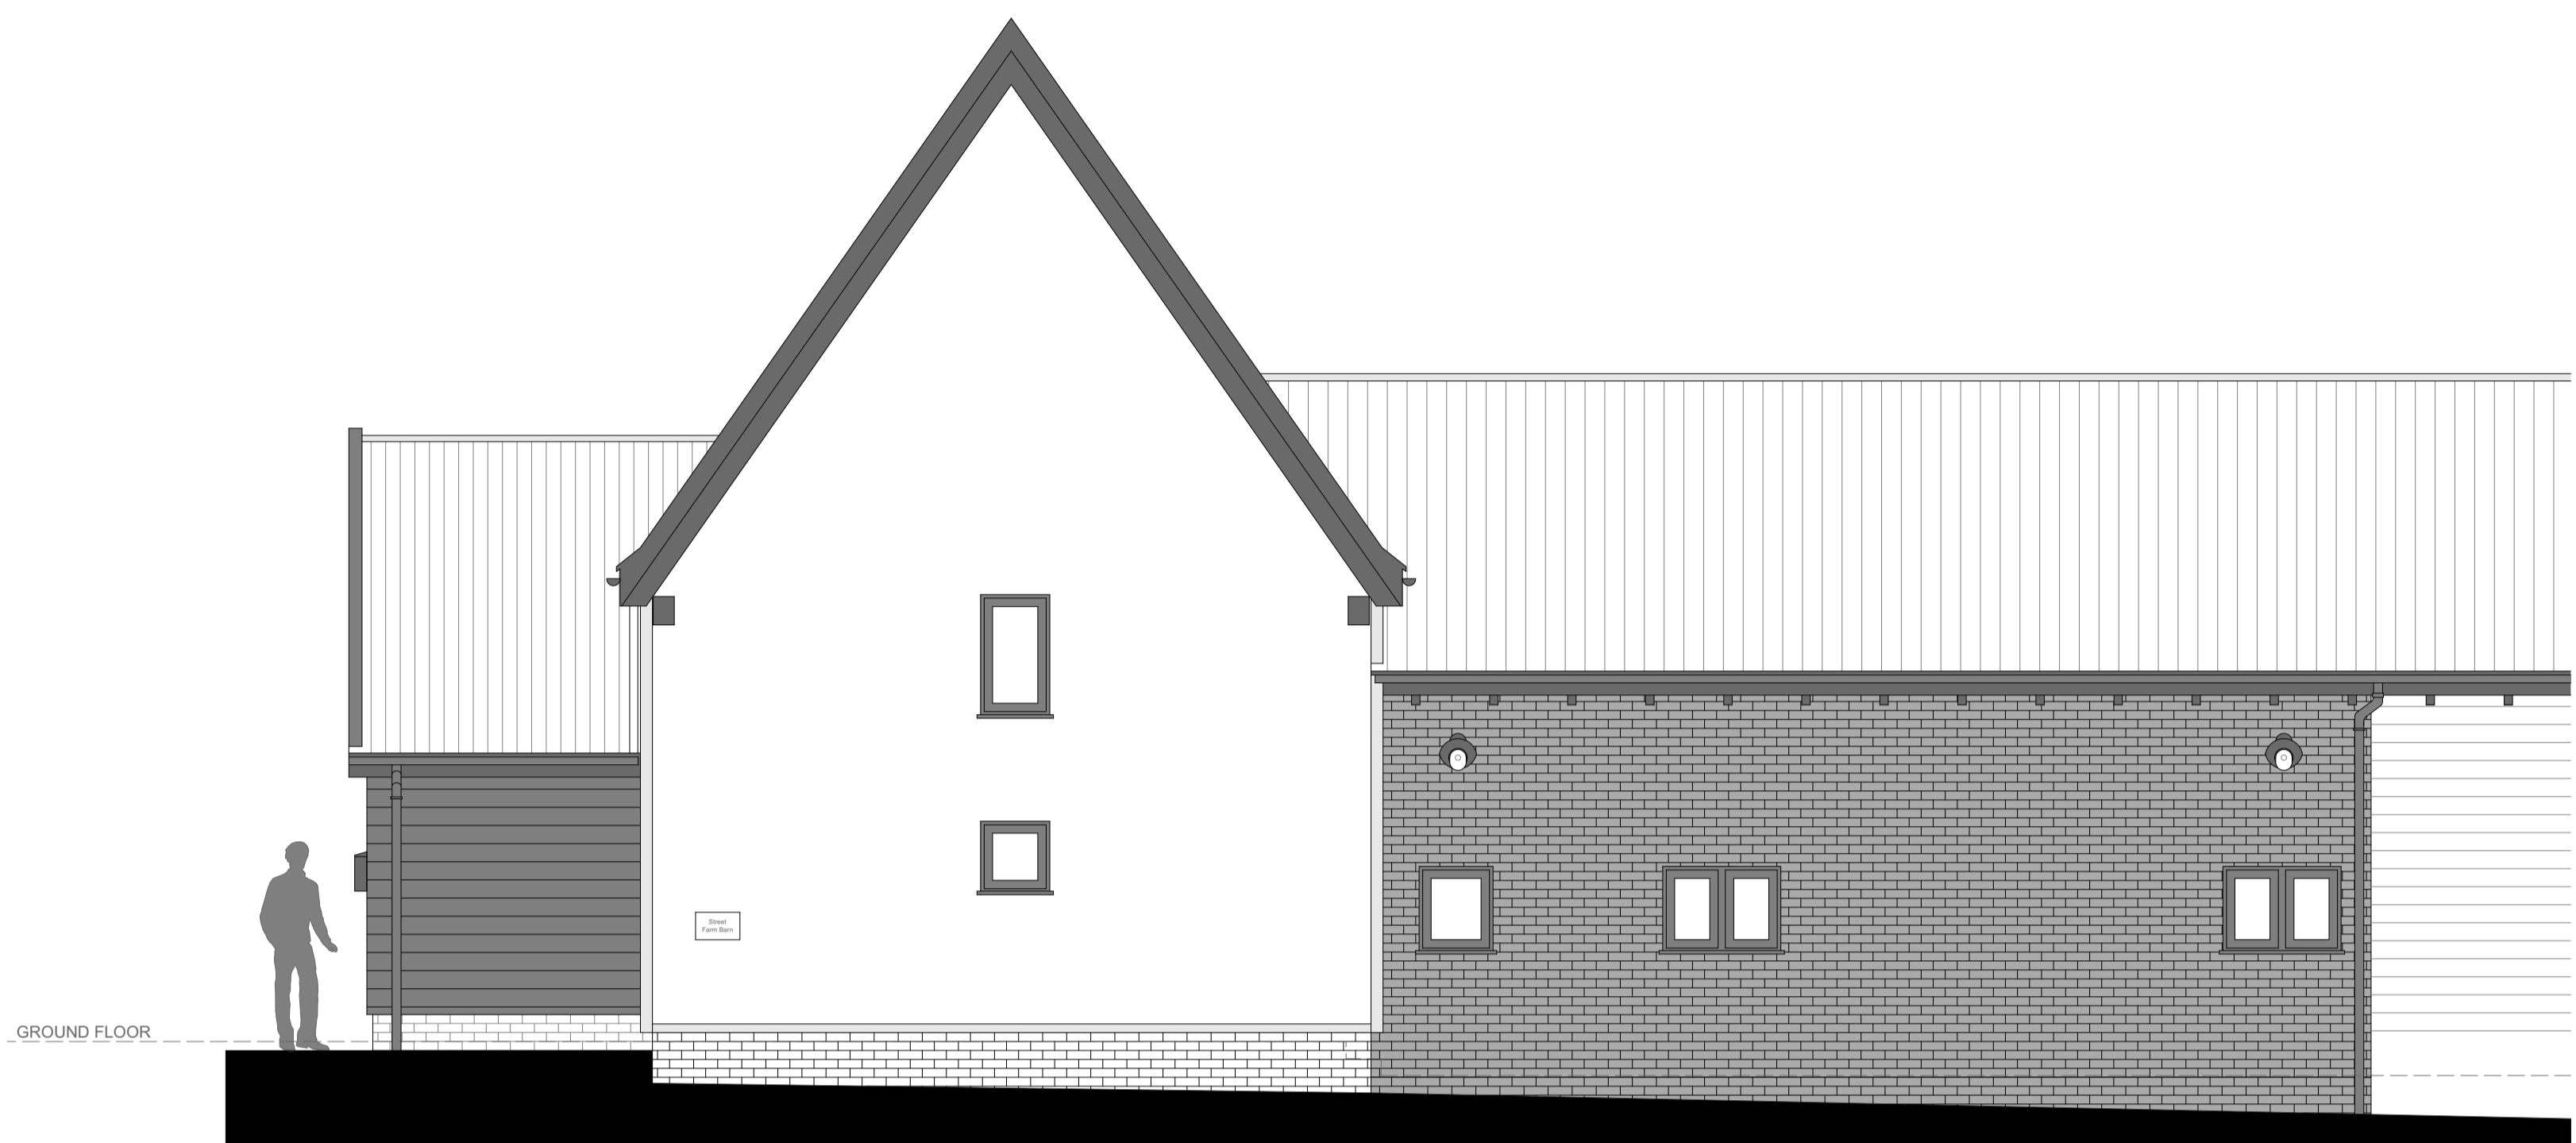


This scheme may be subject to Town Planning and other necessary consents. Ensure Building Control are notified 48 hours in advance of building works starting on site. Refer / comply with all approvals and associated conditions.

Dimensions, areas and levels where given are only approximate and subject to site survey. All dimensions are to be checked on site. Any discrepancies or variations are to be reported to the Architect before work commences. Figured dimensions only are to be taken from this drawing.

This drawing is to be read in conjunction with all relevant consultants and / or specialists drawings and specifications and any discrepancies or variations are to be reported to the Architect before affected work commences.

This drawing is COPYRIGHT

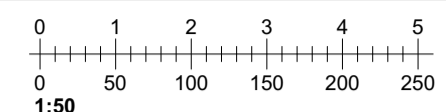

EXISTING NORTH EAST ELEVATION



EXISTING SOUTH WEST ELEVATION

RevID	Issue Date	Layout Comment	Layout Modified by



Ploice Design Co Ltd
 Architects & Technologists
 Woodbridge | Southwold
 01394 610844 | 01502 722426
 info@ploice.org.uk
 www.ploicemaking.net

Planning | Landscape | Architecture | Interiors | Cost | Environment

Job Title

**INTERNAL AND EXTERNAL ALTERATIONS
 STREET FARM BARN, CRATFIELD ROAD,
 FRESSINGFIELD, SUFFOLK IP21 5QD**

Drawing Name
Existing Elevations

Status
PLANNING

Drawing Scale @ A1
1:50

Drawn By
EW

Checked
NL

Job Number
PL721

Drg No
A01-03

Revision