



GENERAL NOTES

All dimensions in millimetres unless noted otherwise.
 Do not scale from drawings for construction purposes.
 All dimensions to be checked on site. All details and dimensions relating to the sub-contractors or suppliers work must be checked and agreed between the subcontractors or supplier and the general contractor.
 This drawing is to be read in conjunction with all other planning documentation.
 Works to comply with current Codes of Practice, Eurocode, British standards and building regulation.
 Planning Drawing - Not for construction

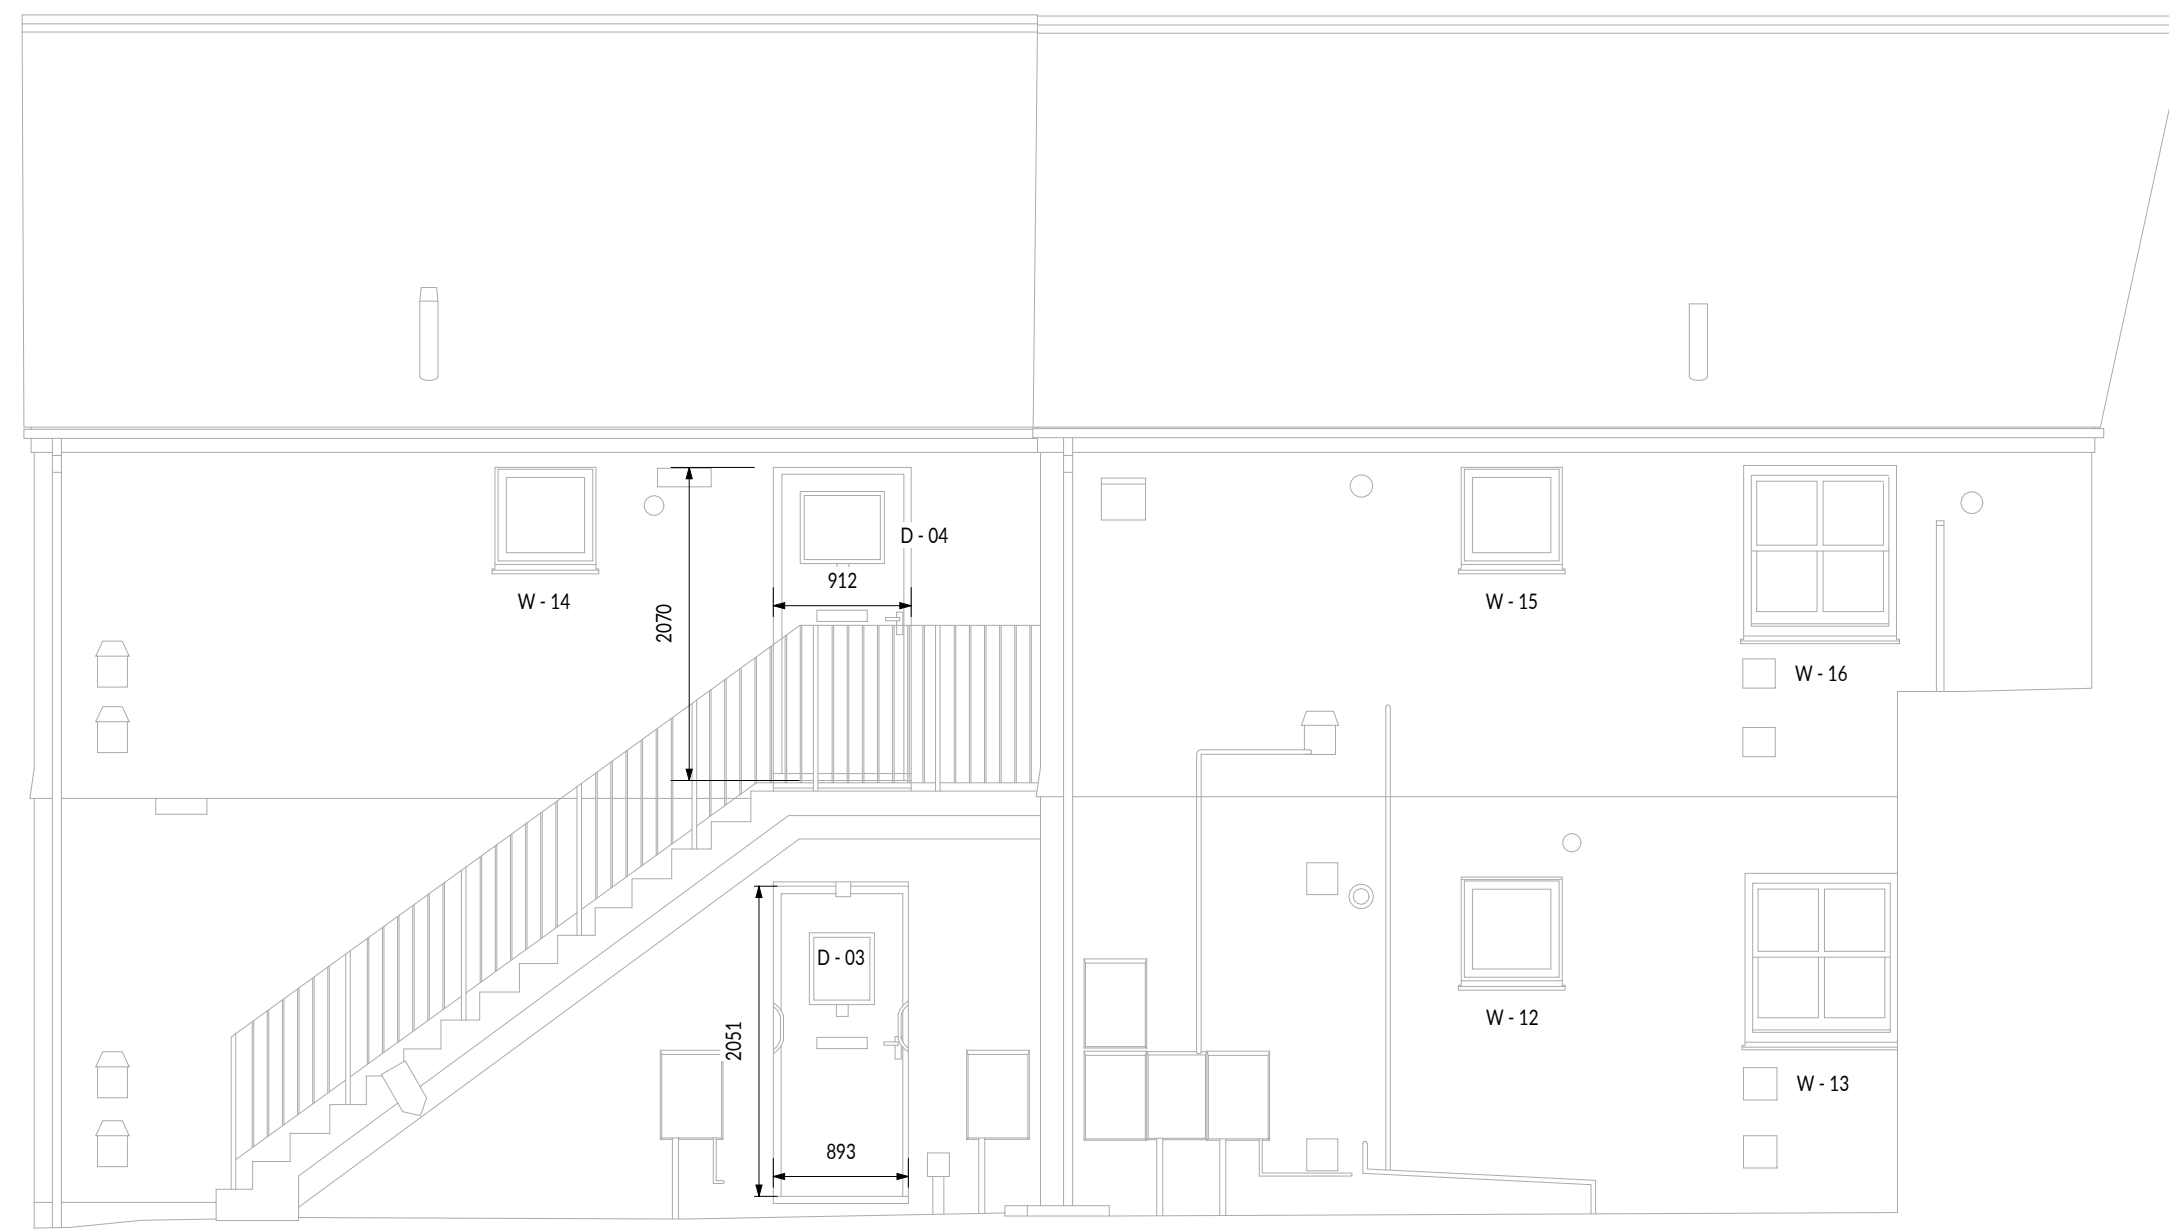

Proposed North West Elevation (FLATS 1, 2, 4 & 5)
1:50

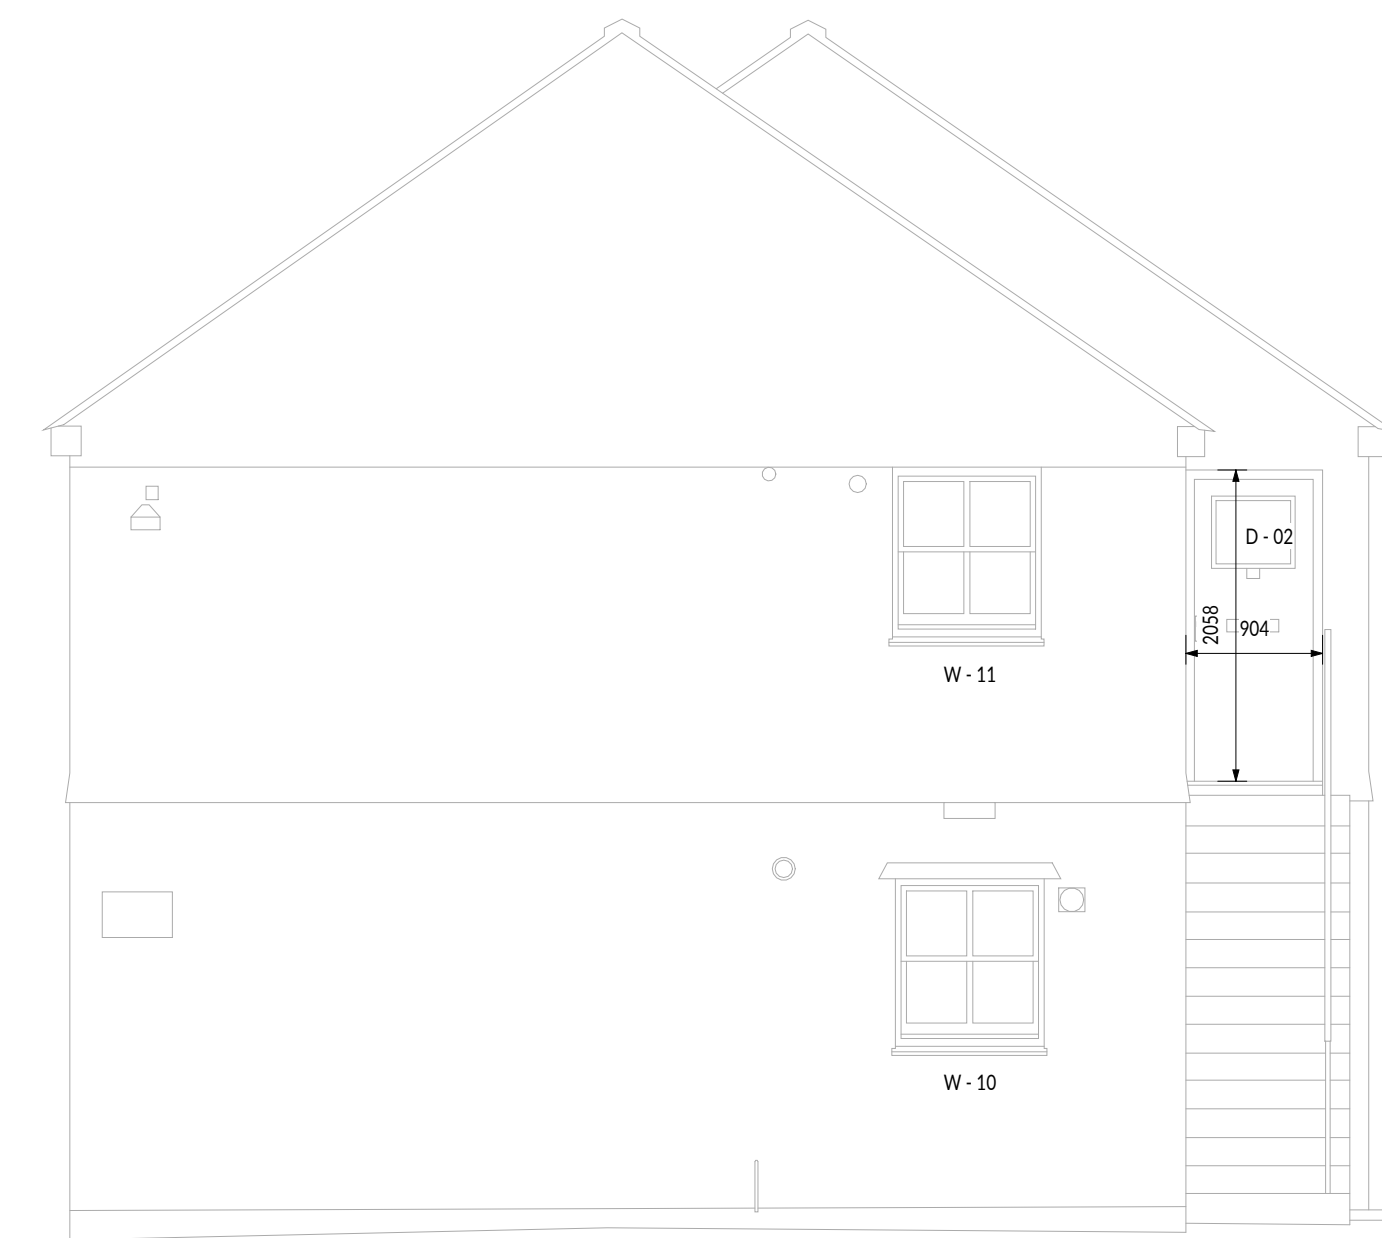


Proposed North East Elevation (FLATS 1, 2, 4 & 5)
1:50

All windows to be replaced with timber framed double glazed units matching existing style and colour.
 All doors to be replaced with units of similar appearance having double glazed vision panels.



Proposed South East Elevation (FLATS 1, 2, 4 & 5)
1:50



PLANNING	Revision: Date: Author: Description:		
	PR1 19.09.2023 JAT PRELIMINARY ISSUE		
	PL1 28.09.2023 AJJ PLANNING		
 Martin Perry Associates Structural Engineering & Surveying	M Perry Associates Ltd Parade House, The Parade Liskeard, Cornwall PL14 6AH Telephone: 01579 345777 mail@mperryassociates.com www.mperryassociates.com		
	CORNWALL HOUSING FLATS AT CHARTER CLOSE, PENRYN PROPOSED ELEVATIONS (FLATS 1, 2, 4 & 5)	Scale(s): As indicated @ A1	Drawn By: AJJ
	Project No: 23011	Drawing No: 020	Revision: PL1