

GENERAL NOTES

All dimensions in millimetres unless noted otherwise.


Do not scale from drawings for construction purposes.

All dimensions to be checked on site. All details and dimensions relating to the sub-contractors or suppliers work must be checked and agreed between the subcontractors or supplier and the general contractor.

This drawing is to be read in conjunction with all other planning documentation.

Works to comply with current Codes of Practice, Eurocode, British standards and building regulation.

Planning Drawing - Not for construction

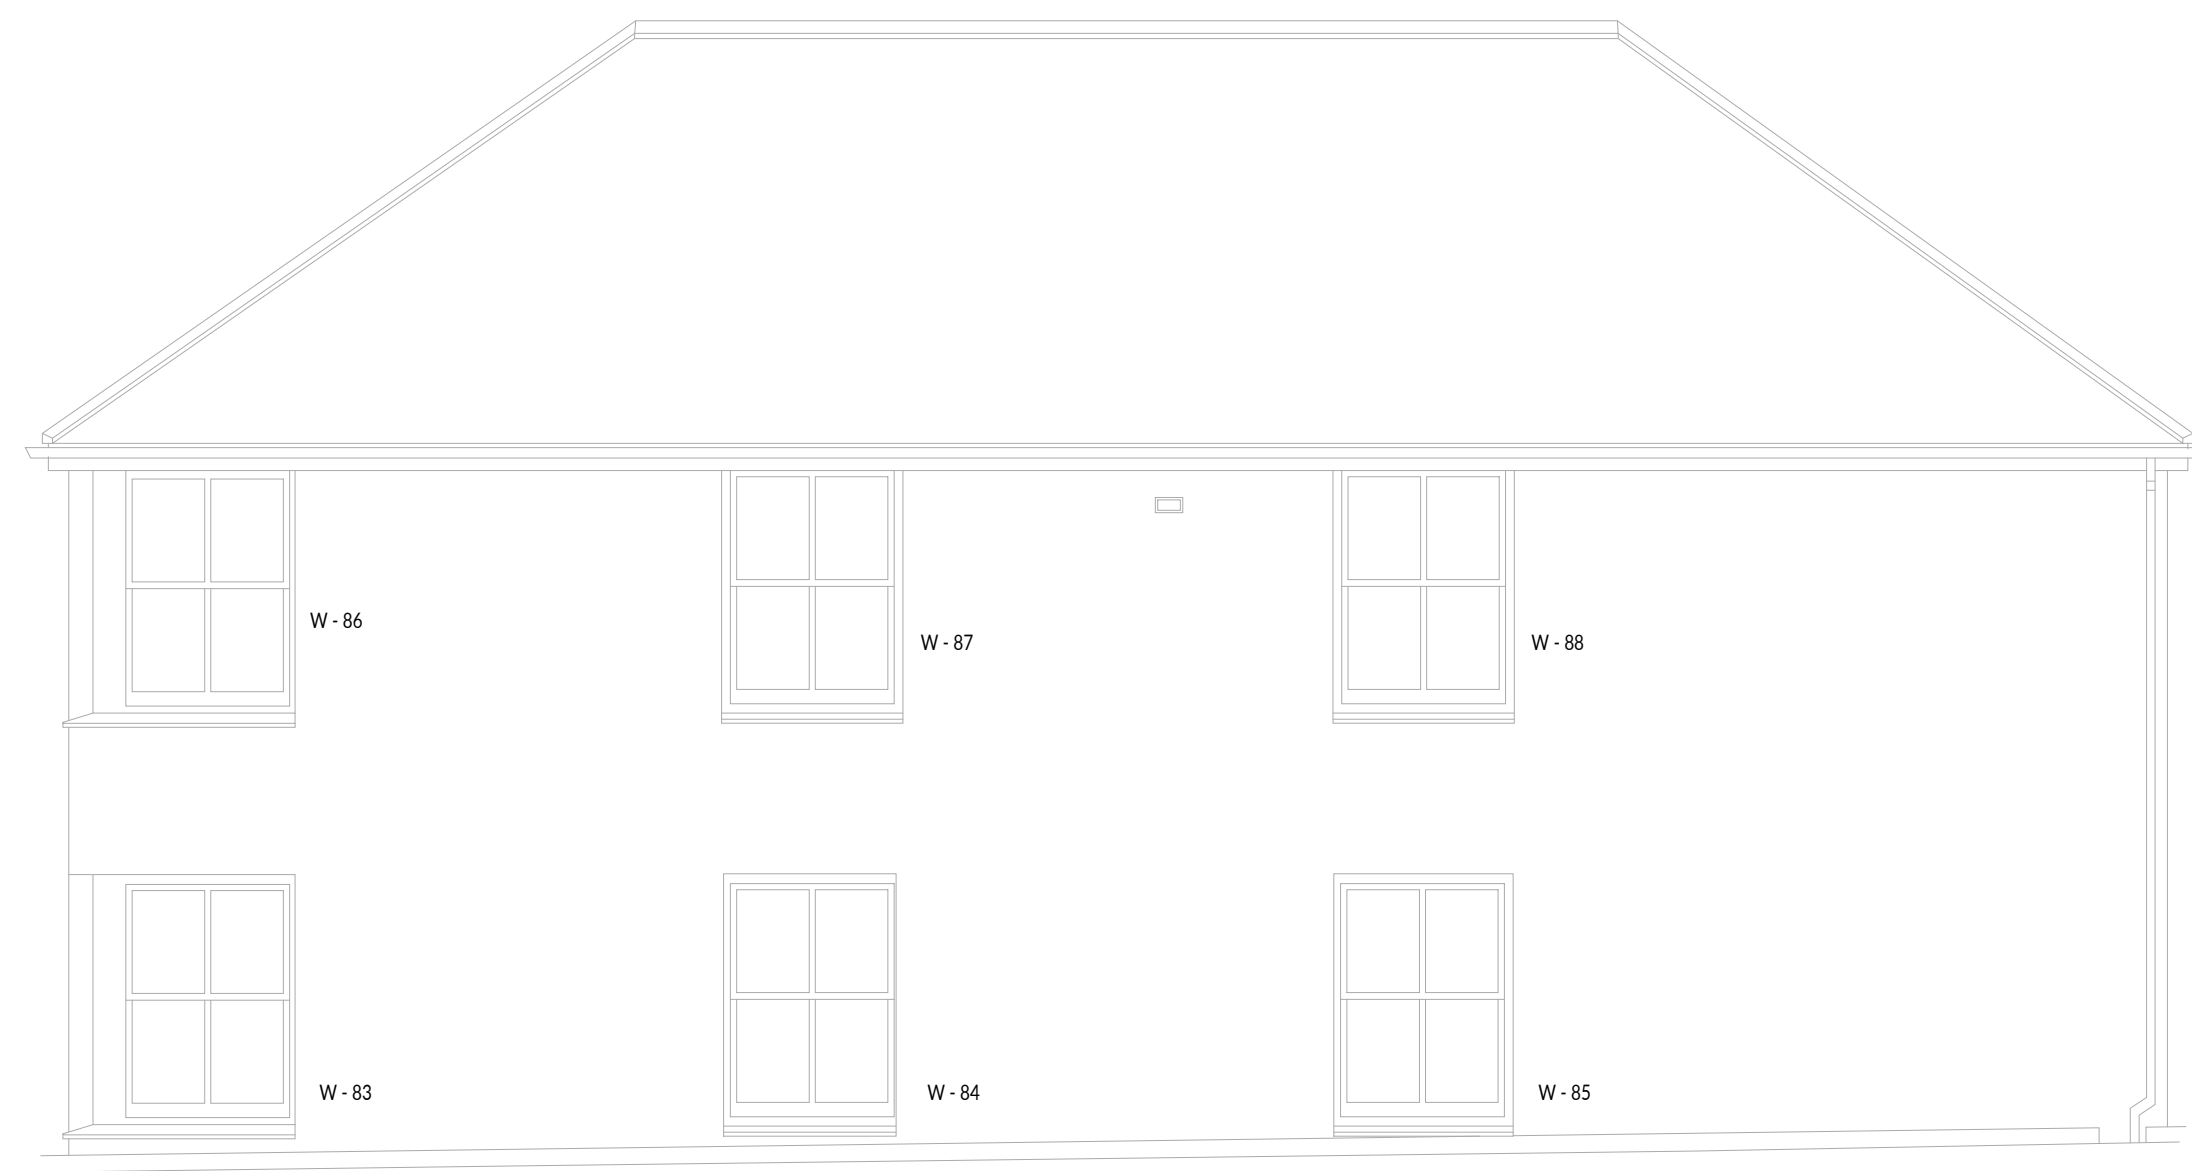

Existing North Elevation (Flats 13 - 16)  
1:50



Existing East Elevation (Flats 13 - 16)  
1:50

All existing windows and door vision panels currently single glazed.



Existing South Elevation (Flats 13 - 16)  
1:50



Existing West Elevation (Flats 13 - 16)  
1:50



**PLANNING**

|           |            |         |                   |
|-----------|------------|---------|-------------------|
| Revision: | Date:      | Author: | Description:      |
| PR1       | 19.09.2023 | JAT     | PRELIMINARY ISSUE |
| PL1       | 28.09.2023 | AJJ     | PLANNING          |

**Martin Perry Associates**  
Structural Engineering & Surveying

M Perry Associates Ltd  
Parade House, The Parade  
Liskeard, Cornwall PL14 6AH  
Telephone: 01579 345777  
mail@mperryassociates.com  
www.mperryassociates.com

|  |                                |                    |                  |
|--|--------------------------------|--------------------|------------------|
| CORNWALL HOUSING<br>FLATS AT CHARTER<br>CLOSE, PENRYN<br>EXISTING ELEVATIONS (FLATS 13 - 16) | Scale(s):<br>As indicated @ A1 | Drawn By:<br>AJJ   | Checked:<br>JT   |
|  | Project No:<br>23011           | Drawing No:<br>012 | Revision:<br>PL1 |