

GENERAL NOTES

All dimensions in millimetres unless noted otherwise.

Do not scale from drawings for construction purposes.

All dimensions to be checked on site. All details and dimensions relating to the sub-contractors or suppliers work must be checked and agreed between the subcontractors or supplier and the general contractor.

This drawing is to be read in conjunction with all other planning documentation.

Works to comply with current Codes of Practice, Eurocode, British standards and building regulation.

Planning Drawing - Not for construction



Proposed North Elevation (Flats 13 - 16)
1:50




Proposed East Elevation (Flats 13 - 16)
1:50

All windows to be replaced with timber framed double glazed units matching existing style and colour.


All doors to be replaced with units of similar appearance having double glazed vision panels.




Proposed South Elevation (Flats 13 - 16)
1:50

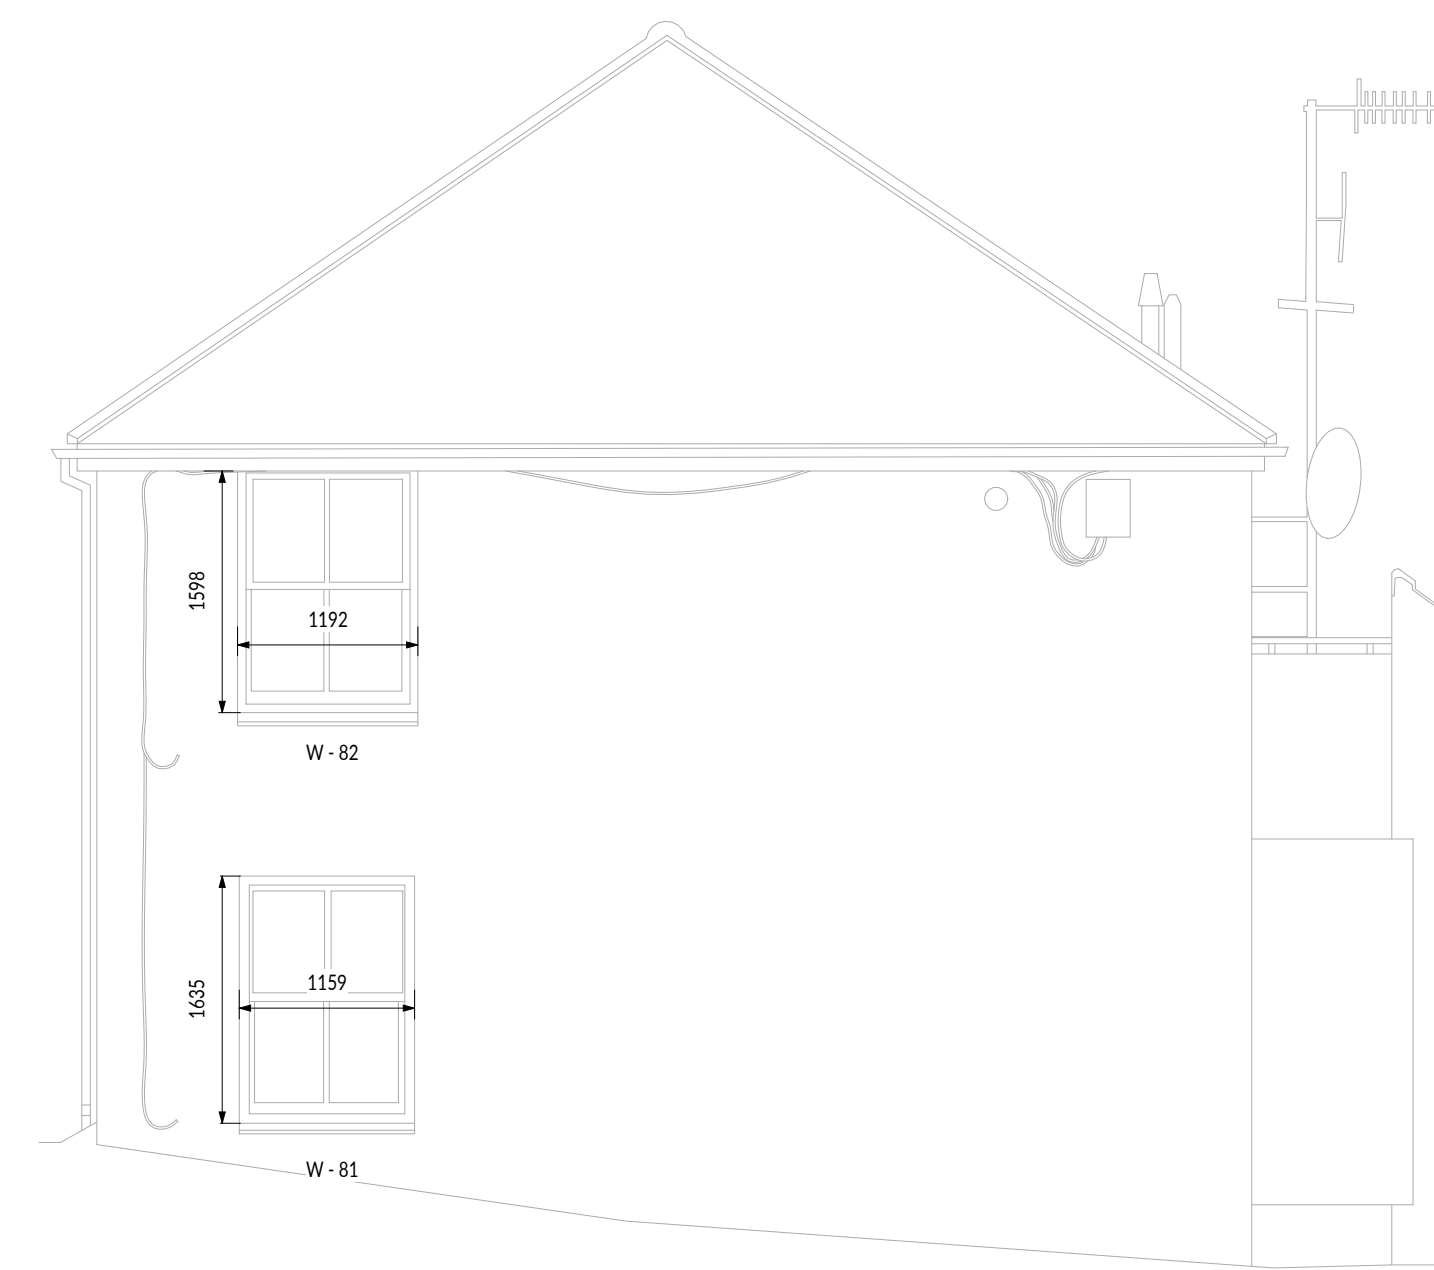

Proposed West Elevation (Flats 13 - 16)
1:50

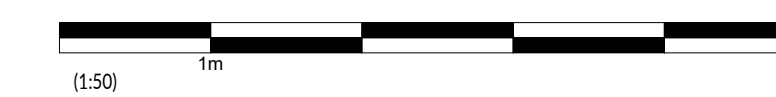

PLANNING	Revision: Date: Author: Description:			
	PR1 19.09.2023 JAT PRELIMINARY ISSUE			
	PL1 28.09.2023 AJJ PLANNING			
	M Perry Associates Ltd			
	Parade House, The Parade Liskeard, Cornwall PL14 6AH Telephone: 01579 345777 mail@mperryassociates.com www.mperryassociates.com			
CORNWALL HOUSING	Scale(s):	Drawn By:	Checked:	
FLATS AT CHARTER	As indicated @ A1	AJJ	JT	
CLOSE, PENRYN	Project No:	Drawing No:	Revision:	
PROPOSED ELEVATIONS (FLATS 13 - 16)	23011	022	PL1	