

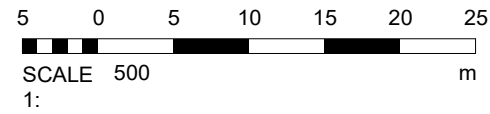
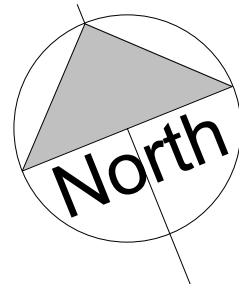


Site Plan 1:1250

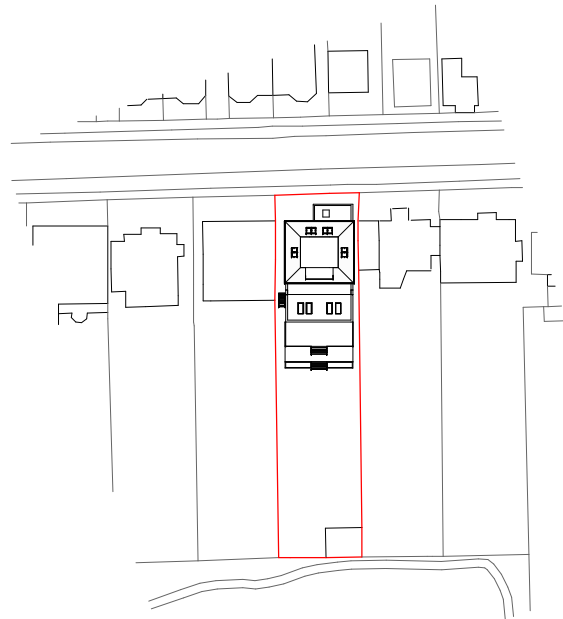

Site Plan 1:500

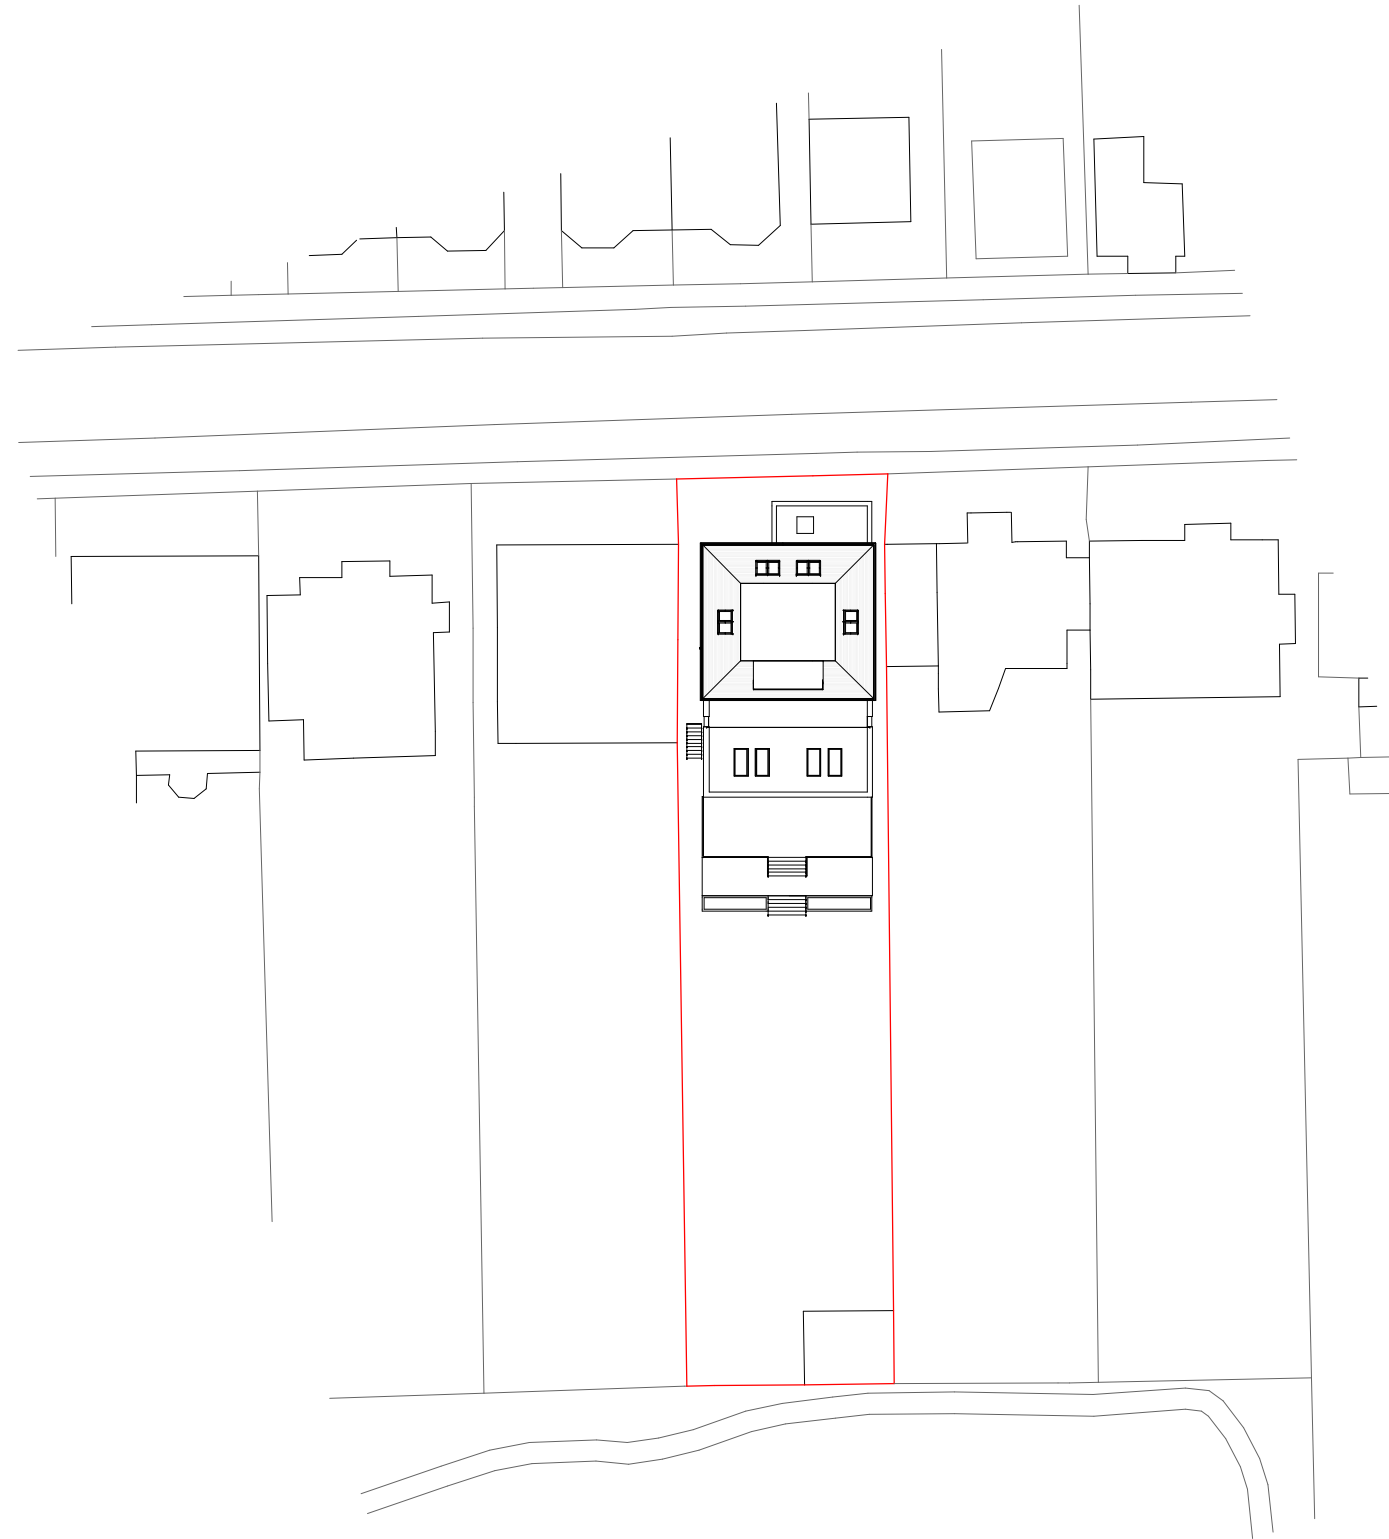

Revisions	
-----------	--

Drawing Number 2023/21	Sheet 1 of 1
------------------------	--------------

Size A3	Scale 1:500, 1:1250
---------	---------------------

Project	Site Plan September 2023
---------	-----------------------------

Job Title	14 The Cliff Brighton East Sussex BN2 5RE
-----------	--

Do Not scale from this drawing except for planning as photocopies will be subject to distortion
 Drawings to be read in conjunction with all other Designers and structural engineers contract drawings and specifications:
 Any discrepancies must be brought to the attention of the Designer immediatly
 The contractor must verify all dimensions by site measurement before ordering materials or manufacturing components
 Substitute materials and products to those named will be acceptable if proven to be of equal or higher performance and not in conflict with other elements

M.J.Humphrey
Ltd




Mel Humphrey MRICS, MBEng 39 Northease Drive Hove East Sussex BN3 8PQ	Adam Humphrey 230 Dominion Road Worthing West Sussex BN14 8JL
Mel@mjhumphrey.co.uk 07701055182	Adam@mjhumphrey.co.uk 07812419142