




Existing Ground Floor Plan
Proposed is same

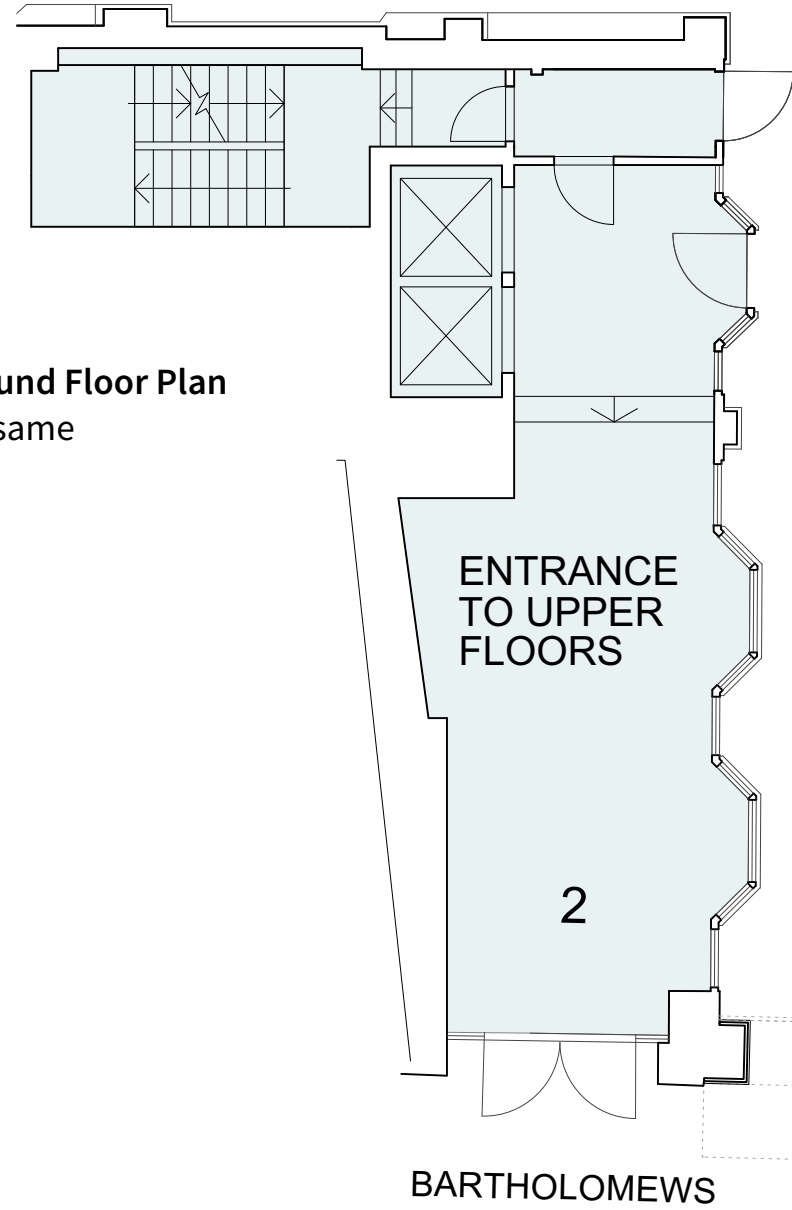


Existing 1st Floor Plan
Proposed is same

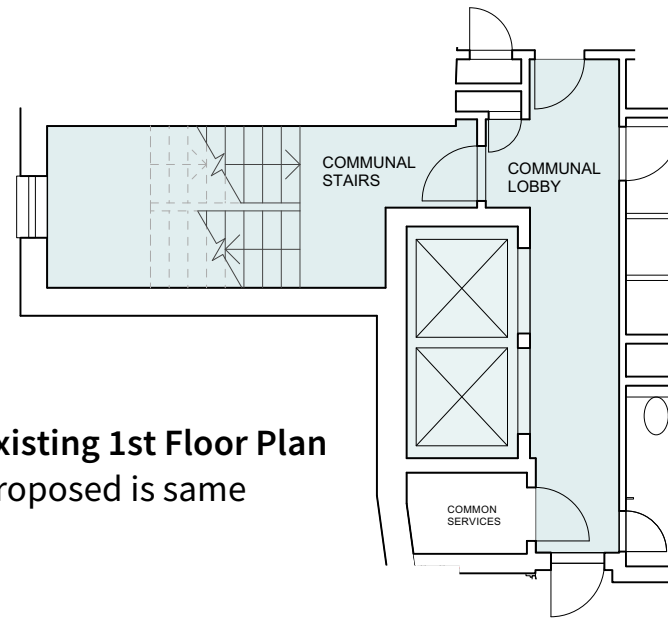

Existing 2nd Floor Plan
Proposed is same

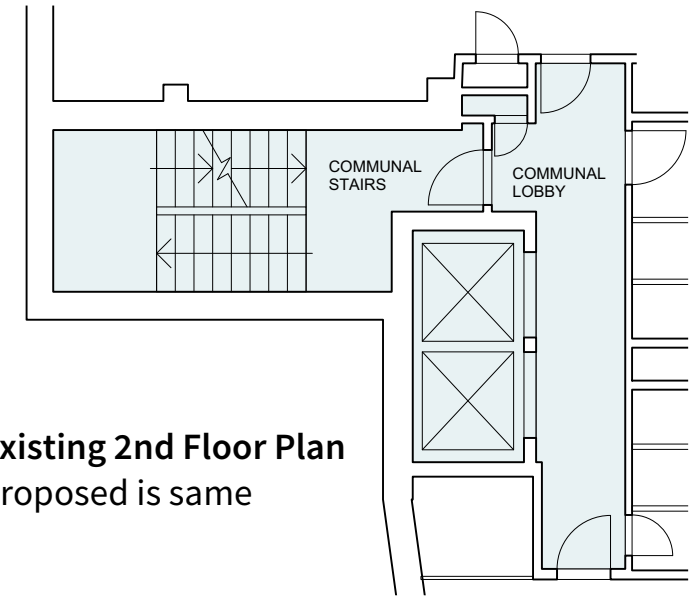

Existing 3rd Floor Plan
Proposed is same

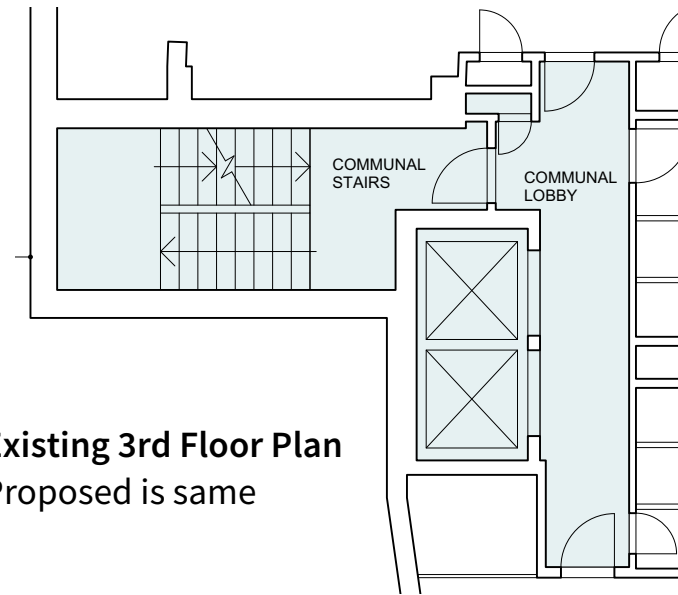

Note: survey by others, dimensions to be checked on site. Drawing indicative for planning purposes only.

23 Vine Street, Brighton BN1 4AG
e: studio@sticklandwright.co.uk
t: 01273 964051
Company registered in England No. 11222477

Disclaimer:

This drawing is the copyright of Stickland Wright Ltd. and may not be reproduced or used except by written permission. Figured dimensions to have precedence over scaling. Check all site dimensions prior to fabrication. Refer any discrepancies found to Stickland Wright.

Revisions:

/	14/11/2023	Draft planning set
---	------------	--------------------

Checked

NS



1:100 1m 2 3 4 5 6

Dwg No. 23047-P-010

Drawing Title Existing GF to 3rd Floor Plans
Address 2 Bartholomews, 4th Floor, BN1 1HG
Client Baron Homes
Scale 1:100@A3
Stage Planning
Drawn by JE
Checked by NS



architecture + interiors
www.sticklandwright.co.uk