


Please refer to civil engineers drawings for sectional details of proposed road.

Proposed 2m wide service strip. Service strip to provide route for infrastructure to Housing Zone 1 (water, data, power etc). Area to be finished with highland meadow mix ground cover.


Proposed 3.7m wide vehicular road. Road to be finished with gravel chipseal finish.

Proposed 1m wide filter trench. To be infilled with stones.

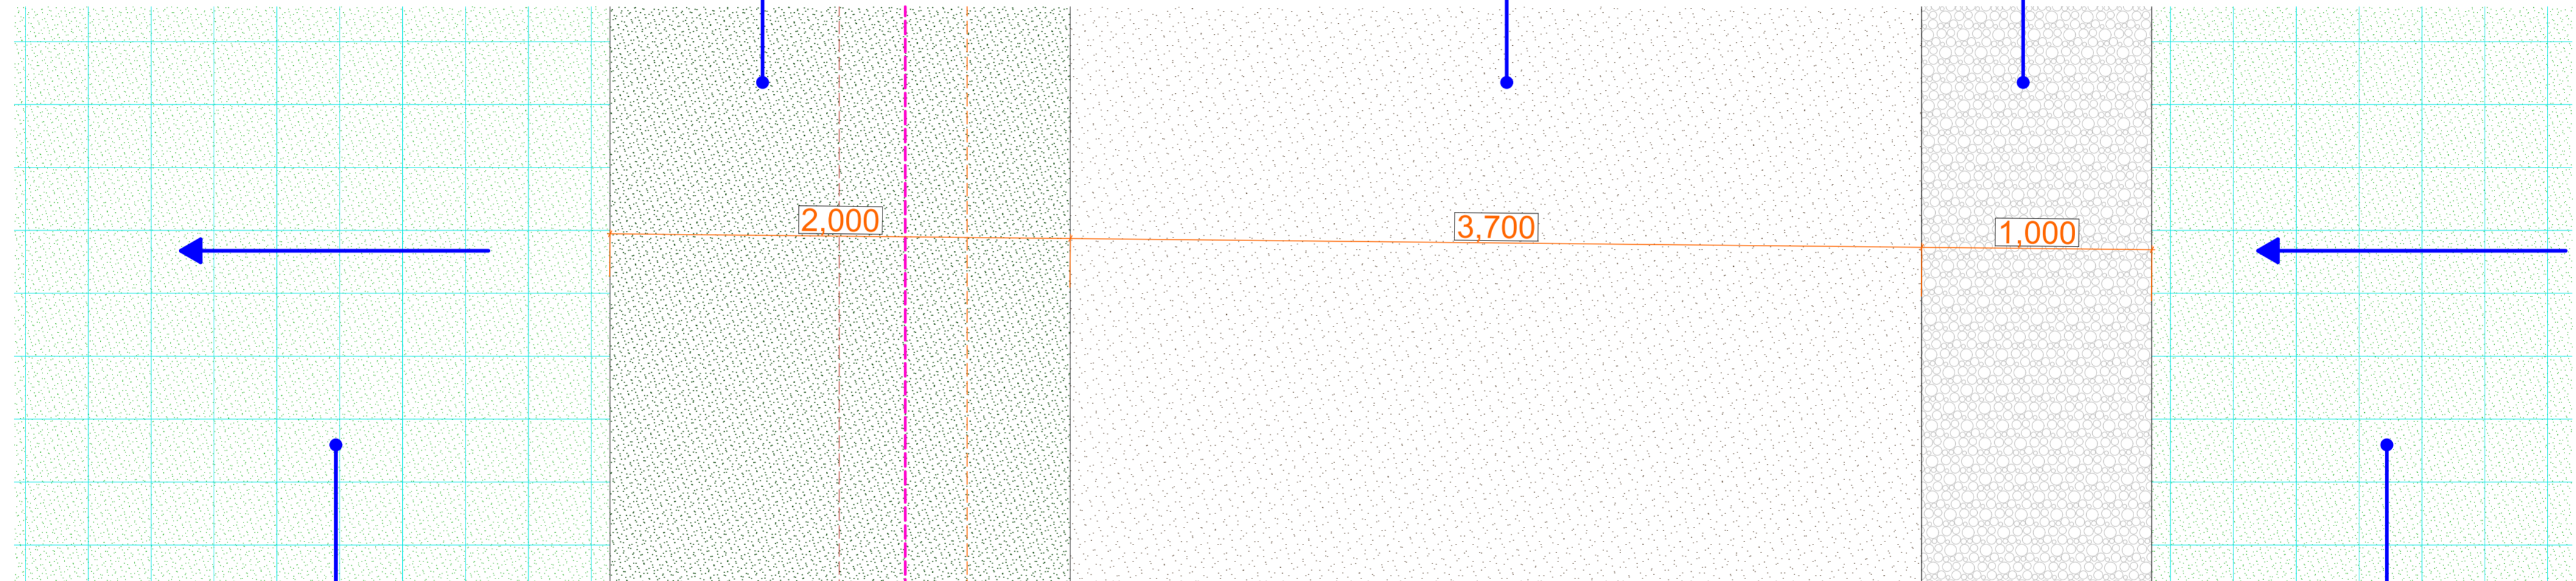

Natural sloped landscaping. Levels and slope varies depending on location.

Natural sloped landscaping. Levels and slope varies depending on location. Retaining structure comprising of "MACCAFERRI GREEN TERRA MESH" system or similar approved in various locations. Please refer to proposed site plan and civil engineer drawings for more detail.

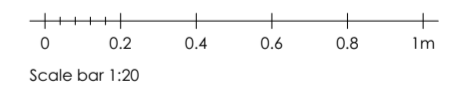

© This drawing, its contents, and all information contained therein is protected by copyright. It may be used once only for its intended purpose under a contract with McKenzie Strickland Associates, but specifically not for any other use or purpose. This drawing is for Planning purposes only and does not constitute a construction issue drawing. All setting out dimensions and levels are indicative and are subject to detailed site survey and site conditions. The Client is responsible for ensuring that Building Control and construction drawings are carried out. All dimensions are to be checked on site. The drawings can be scaled for planning application purposes.

McKenzie Strickland Associates e: info@msa-architects.com
23 Bank Street, Aberfeldy PH15 2BB, T: 01887 829 228 159 Dunkeld Road, Perth, PH1 5AS, T: 01738 445 983 All Contents Copyright All Rights Reserved



JOB TITLE: Taymouth Estate - Road to Housing Zone 1		DRAWING STATUS: PLANNING	DRAWN BY: AT	CHECKED BY: RJ
DRAWING TITLE: Proposed Road Typical Plan Detail		REVISION: A	DATE: 11/10/2023	
DRAWING NUMBER: 1360/PL/006	SCALE: 1:20 @A2			