


Medstead Road

Section A

If drive aligned directly up slope along boundary with no 106 Ave 1 in 4 slope

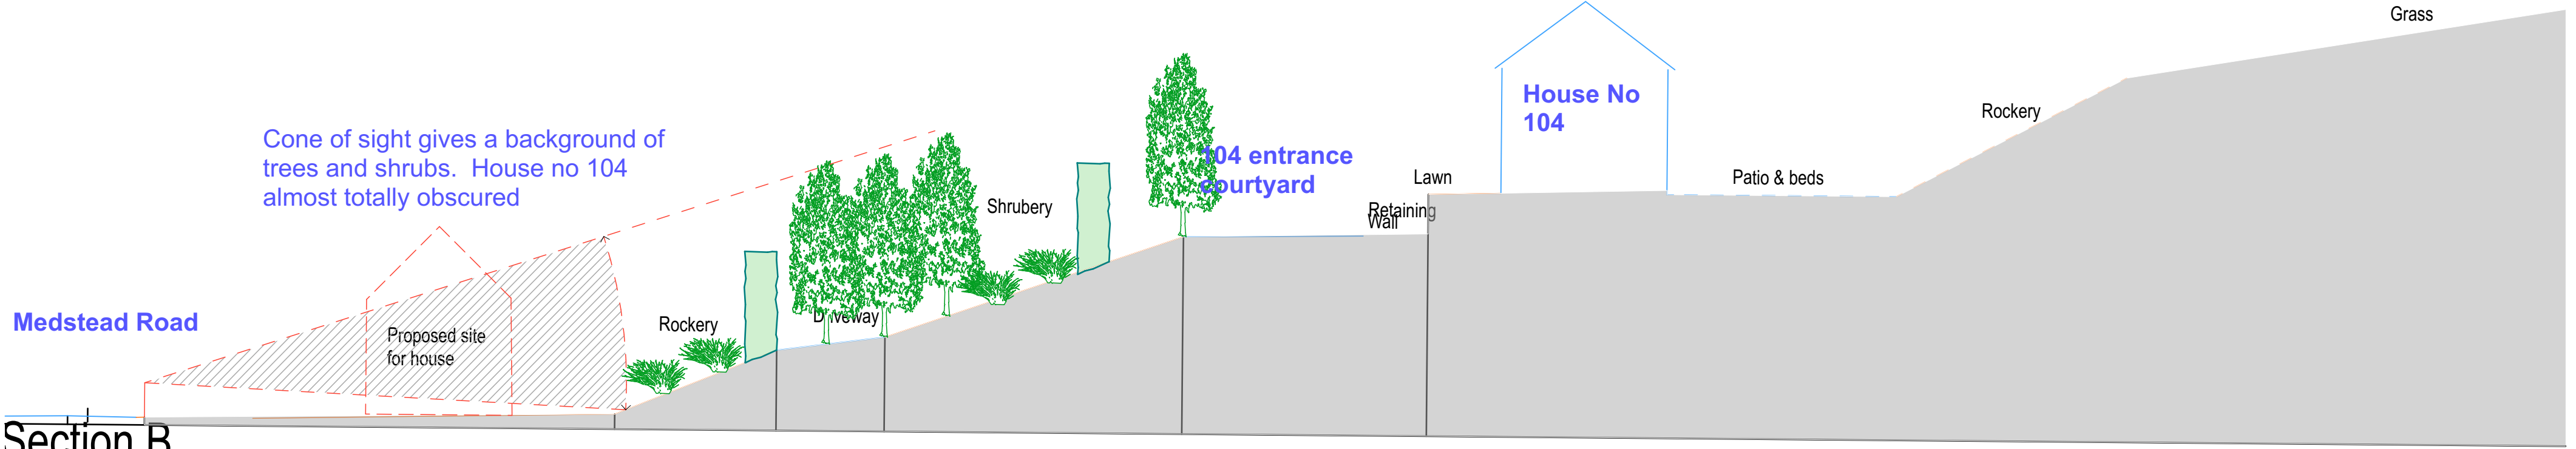

Section B

Medstead Road

Profile of entrance drive on centreline

If drive aligned directly up slope from gate to house at 104: Ave 1 in 4 slope

Existing Drive Ave 1 in 7 slope

104 entrance courtyard

0.

site sections

1:200



Site Legend

- Proposed site
- Patio Paving
- Brick Pavious
- Hedging
- Grassed areas
- FWC Foul Drainage
- SWD Surface water drainage

d: 20231011: final adjustments for planning submission
 c: 20230217: accurate topo survey added and site layout adjusted
 b: 20220806: house reduced and relocated more centrally on site and parking rearranged
 a: 20220626: house located centrally on site

Job Title
Proposed New House in the grounds of 104 Medstead Road, Beech

Drawing Title
Site layout Proposed

The drawing is copyright of Robin Hadow Architect and must not be copied without written permission of the copyright holder
 mob: 07715 550515 robinhadow1@gmail.com

Robin Hadow
 Architect

Drawing Status
PLANNING

Drawn by Date Checked by Date
 RH 15/08/2015


Scales
1:200 @ A1

Drawing Number Status Revision
115/P0.3

site plan 1

1:200

N

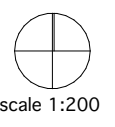

scale 1:200

