



NB: Proposed extension does not impinge on 45 degree line from adjoining extension windows

GROUND FLOOR PLAN

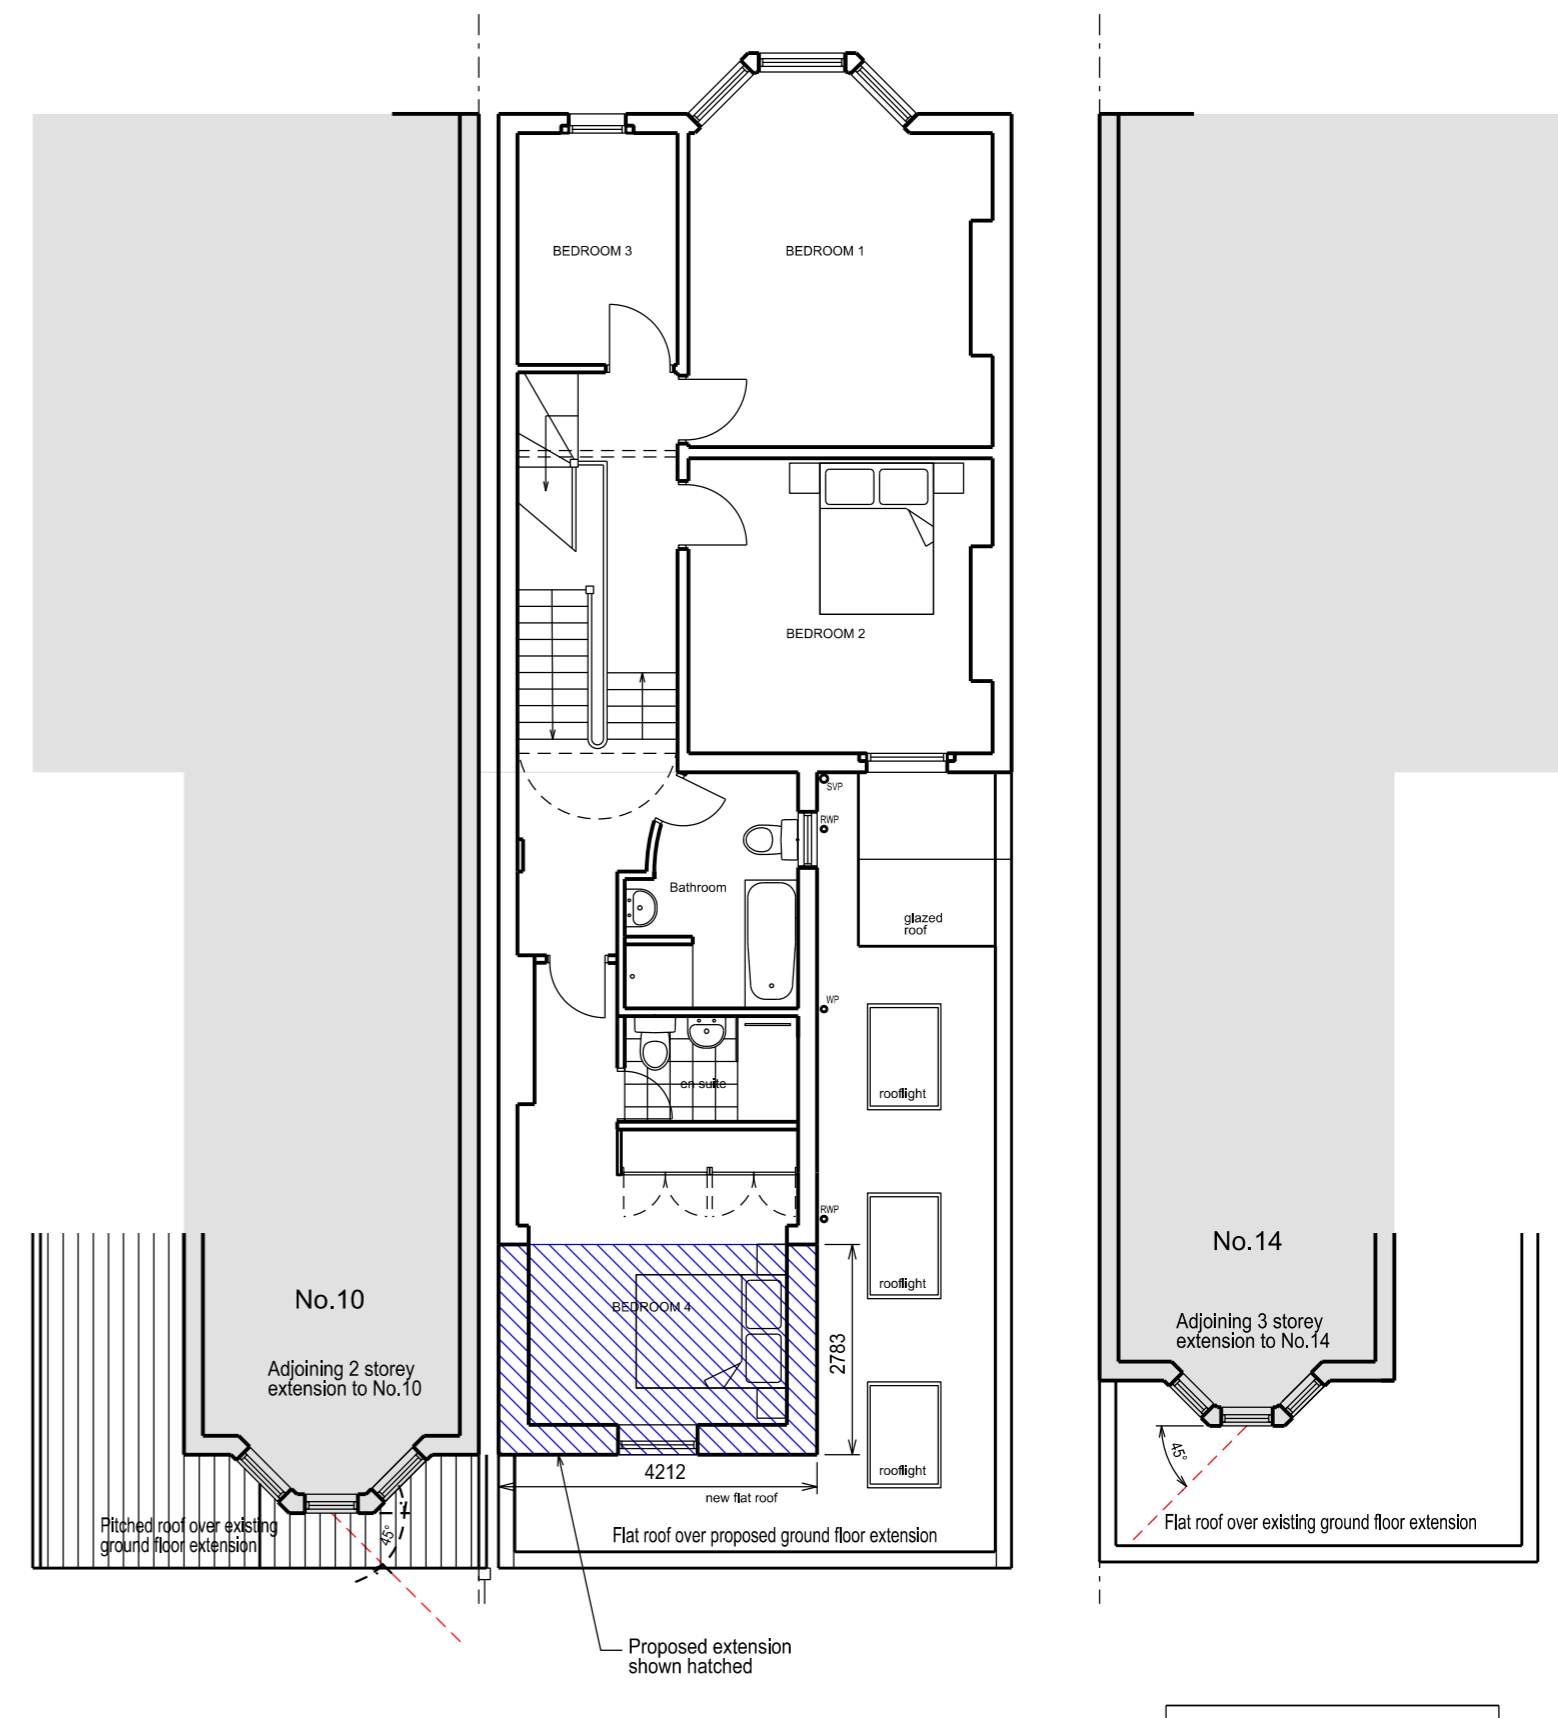

NB: Proposed extension does not impinge on 45 degree line from adjoining extension windows

1st FLOOR PLAN

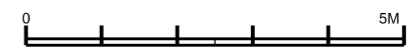

12 MANORGATE ROAD

PROPOSED EXTENSIONS:
FLOOR PLANS 1

TIM
BRENNAN
ARCHITECTS

14 Midtown Avenue London SW14 Tel:0171-490 7919 Fax:0171-490 7929

Date: _____ 1:50 @ A1
 Drawn by: _____ Scale: 1:100 @ A3
 Checked: _____
 Drawing No: _____ Rev: 0/0

12MR:P2.01 B