



All drawings & designs are subject to final approval by the assigned Principal Designer, local authority and fire officer, which is the responsibility of the client.

All dimensions to be checked on site. Dimensions shown in millimetres.


General Notes:

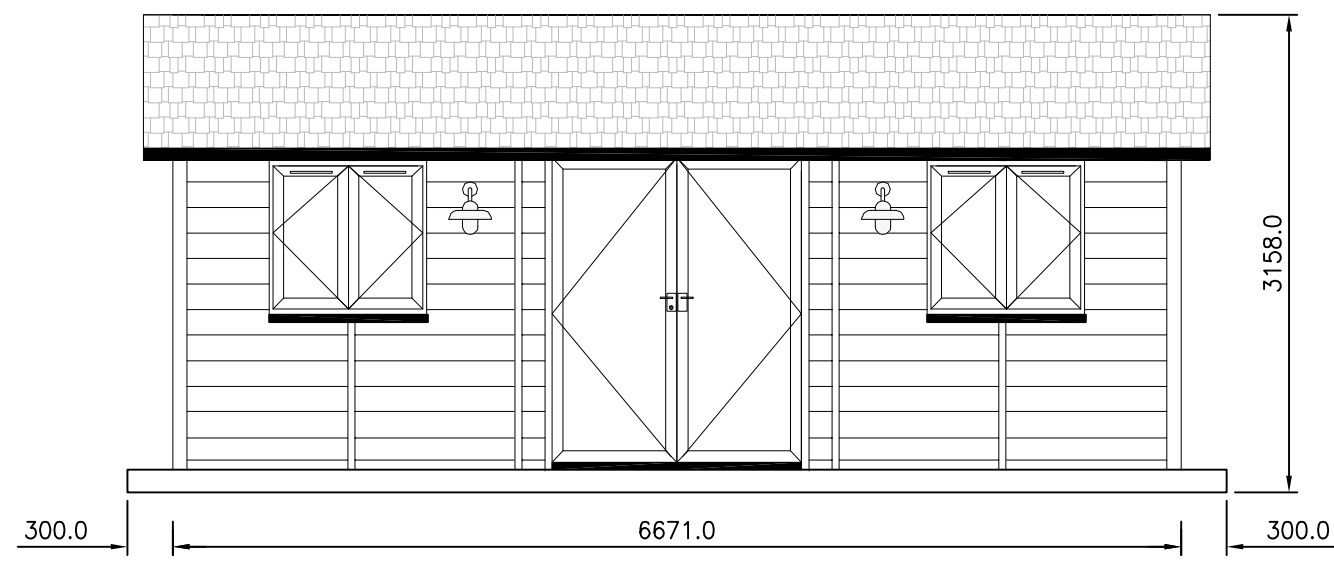


FRONT ELEVATION F-F  
SCALE 1:50

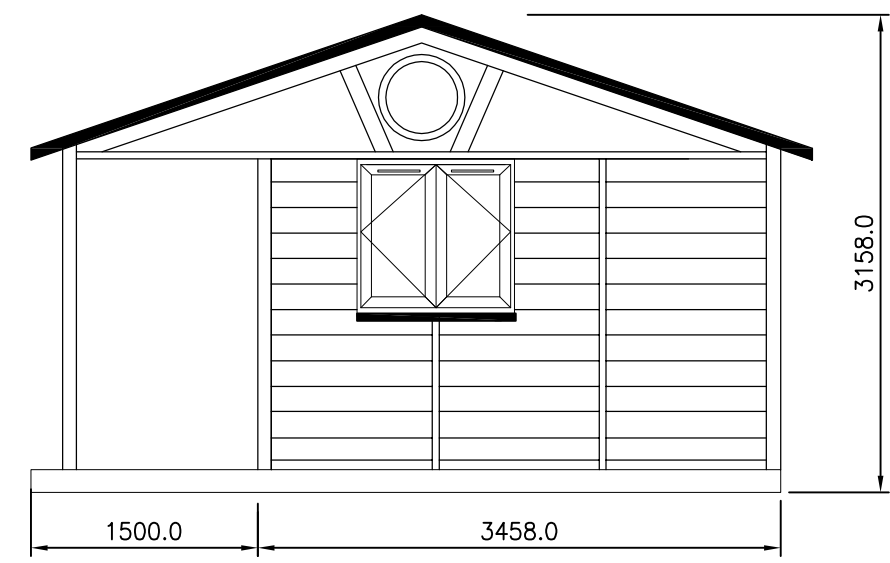

SIDE ELEVATION R-R  
SCALE 1:50

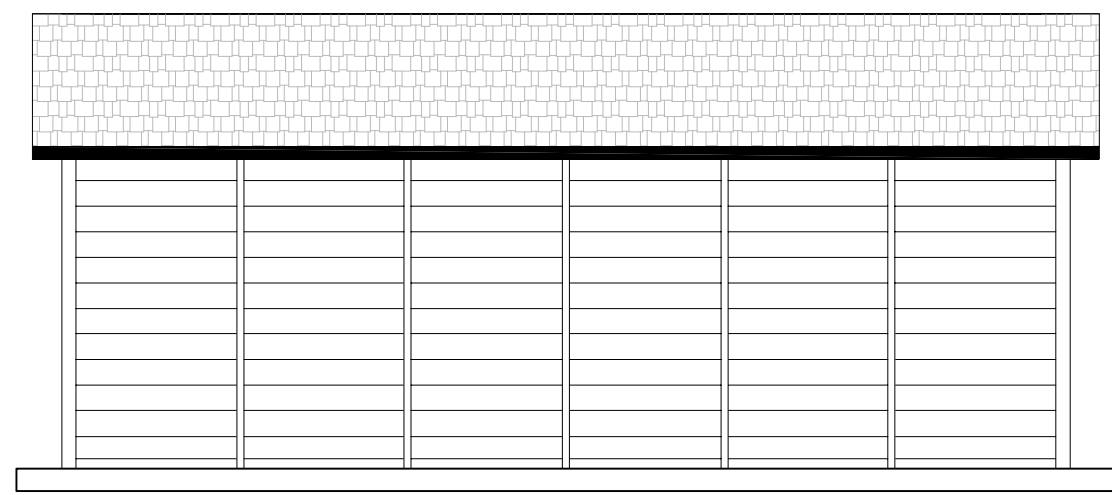

REAR ELEVATION B-B  
SCALE 1:50

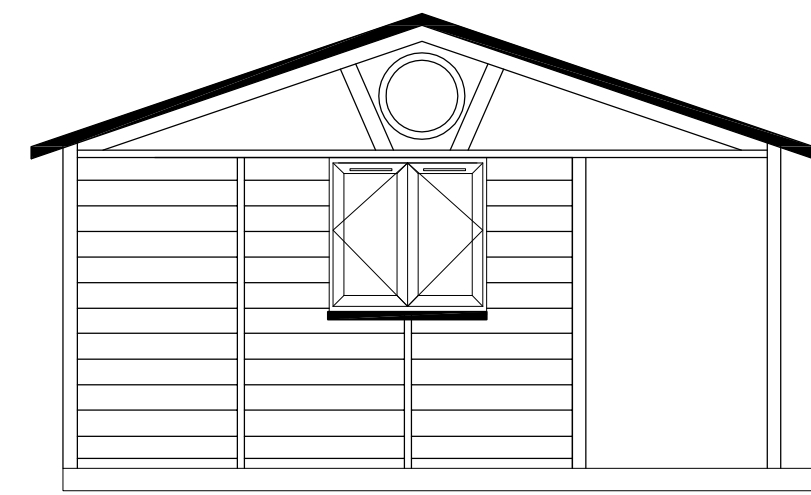

SIDE ELEVATION L-L  
SCALE 1:50

# ELEVATIONS - PROPOSED

No.	Revision/ Issue	Date
-	-	-

**SMART**  
GARDEN ROOMS, OFFICES AND STUDIOS  
Thurston Park  
Church Road, Thurston  
Bury St. Edmunds  
Suffolk, IP31 3RN  
0800 242 5559  
www.smartgardenoffices.co.uk

Client Name and Address:  
Clive Coote  
16 Main Street,  
Hotham,  
York,  
YO43 4UF

Installation Address:  
16 Main Street,  
Hotham,  
York  
YO43 4UF

Project: SB78  
SUFFOLK BARN 6.4x3.2 2023  
SMART OFFICE  
ELEVATIONS PROPOSED

Drawing No.	SB78E01
Date	29 09 2023
Scale	1-50 A3

