








South West Elevation

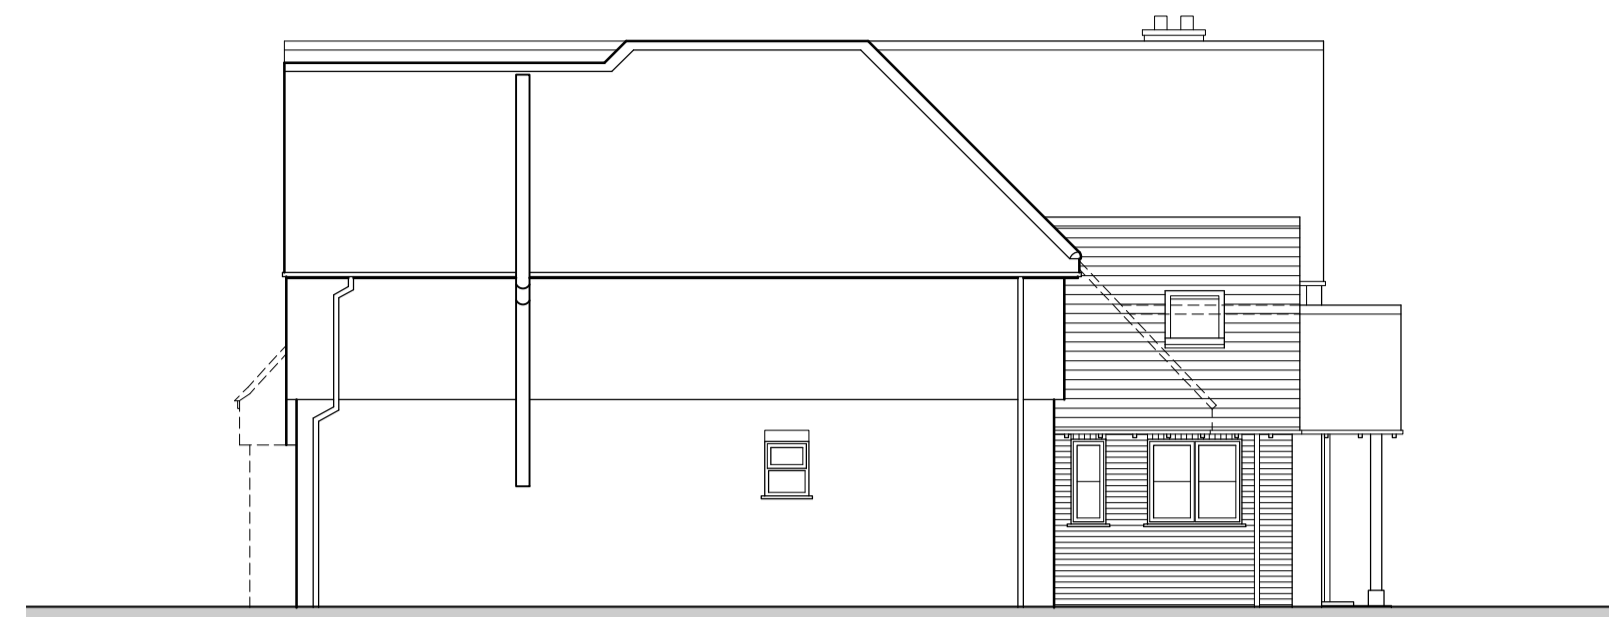

North West Elevation

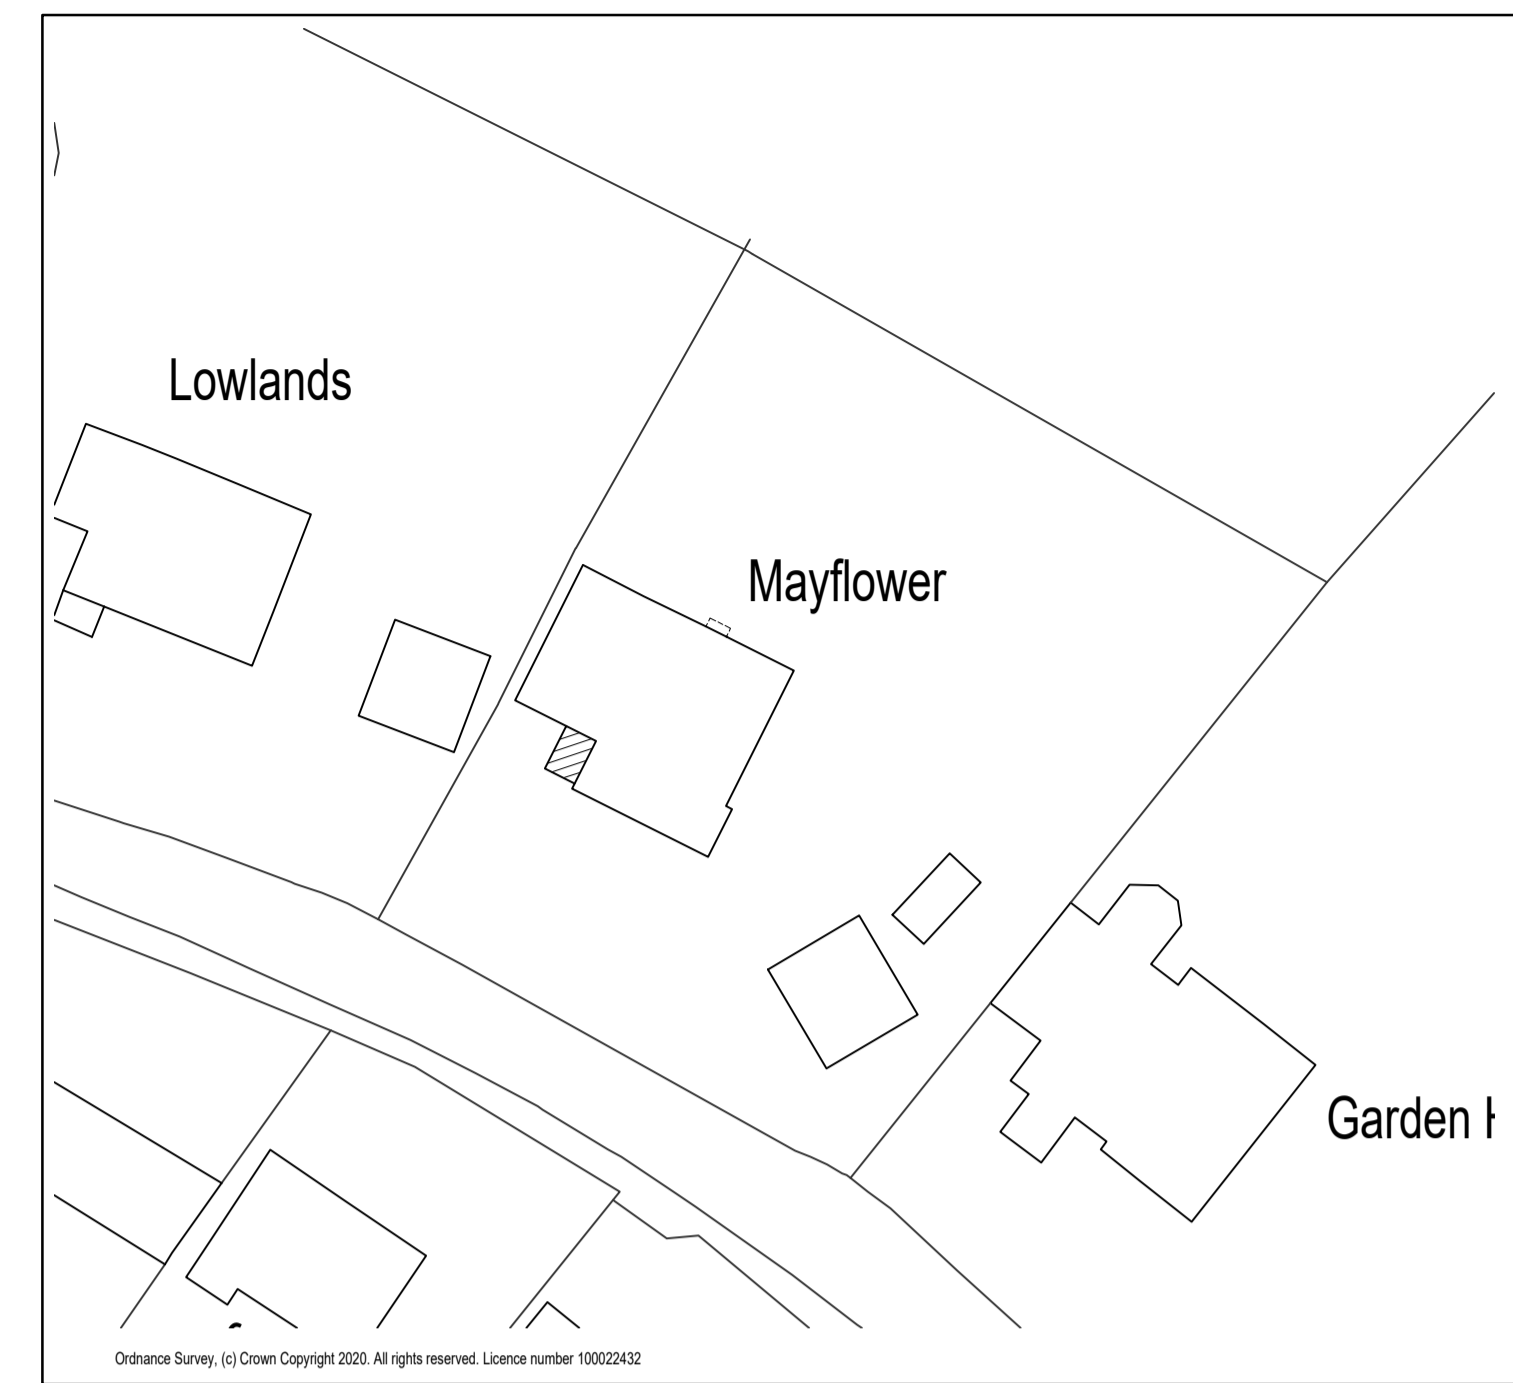


Block Plan 1:500

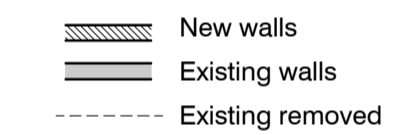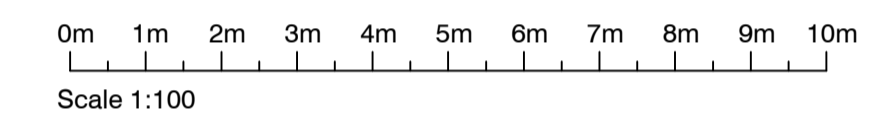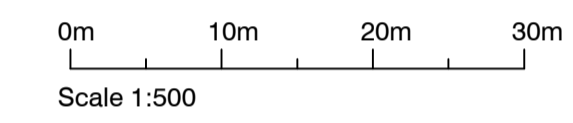

North East Elevation




South East Elevation

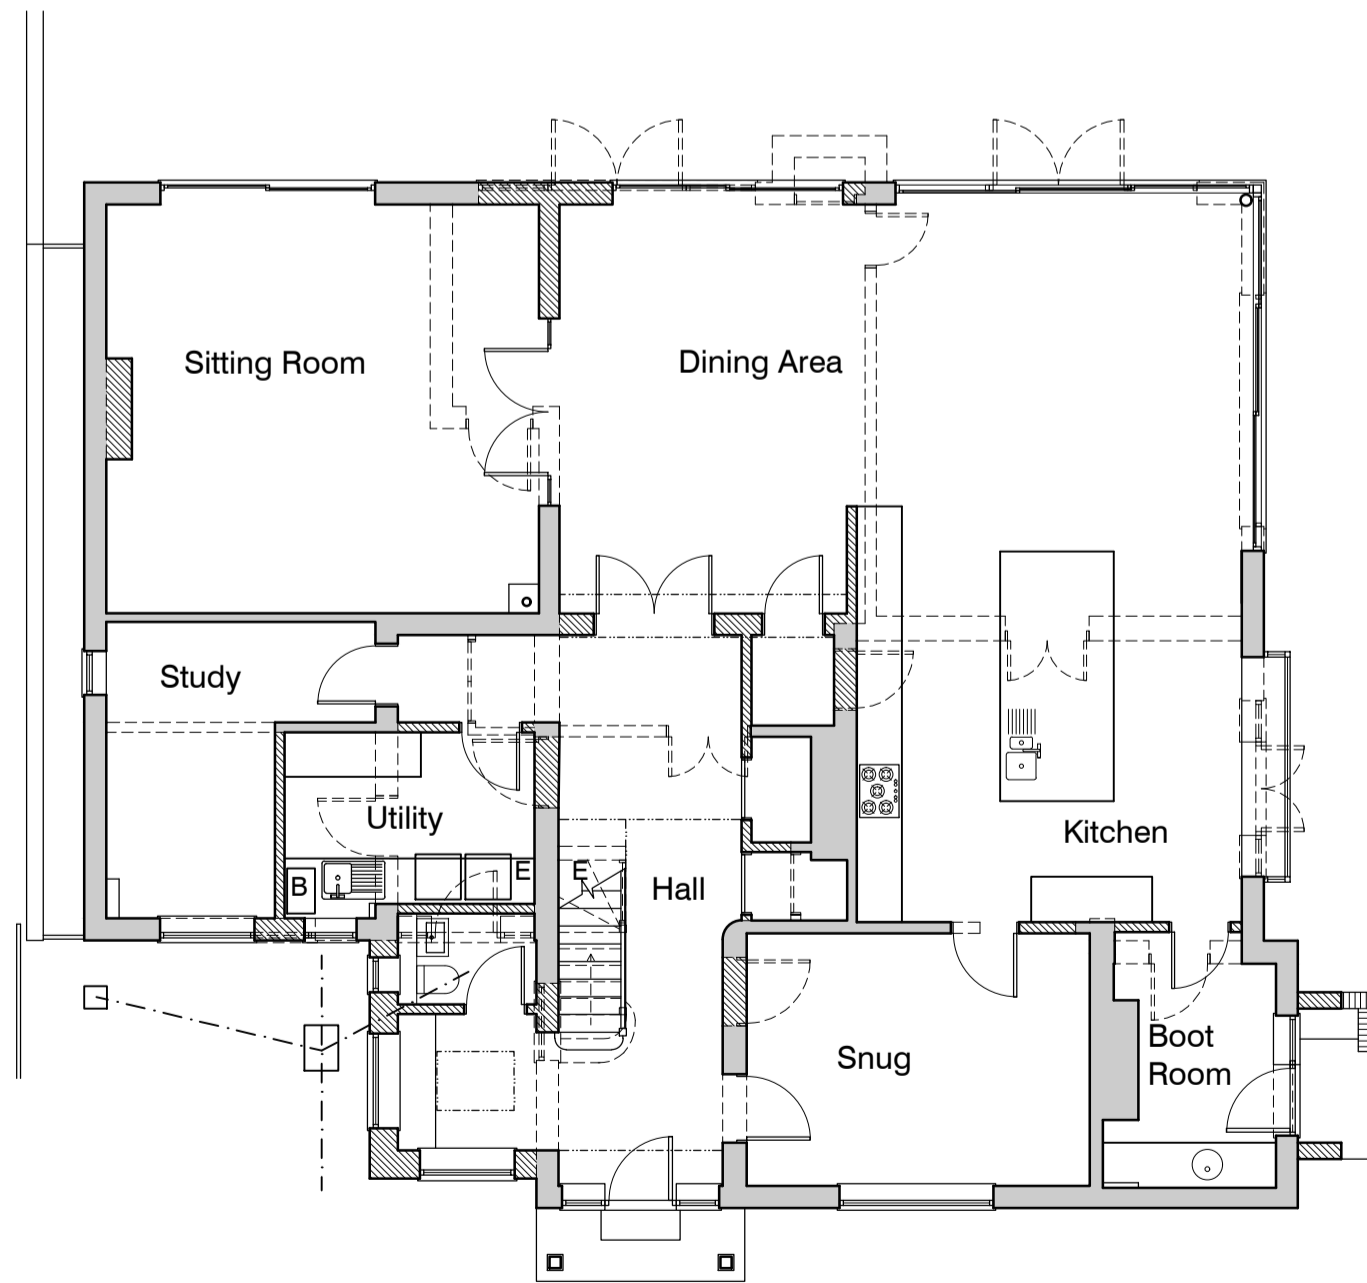

Ground Floor Plan



First Floor Plan

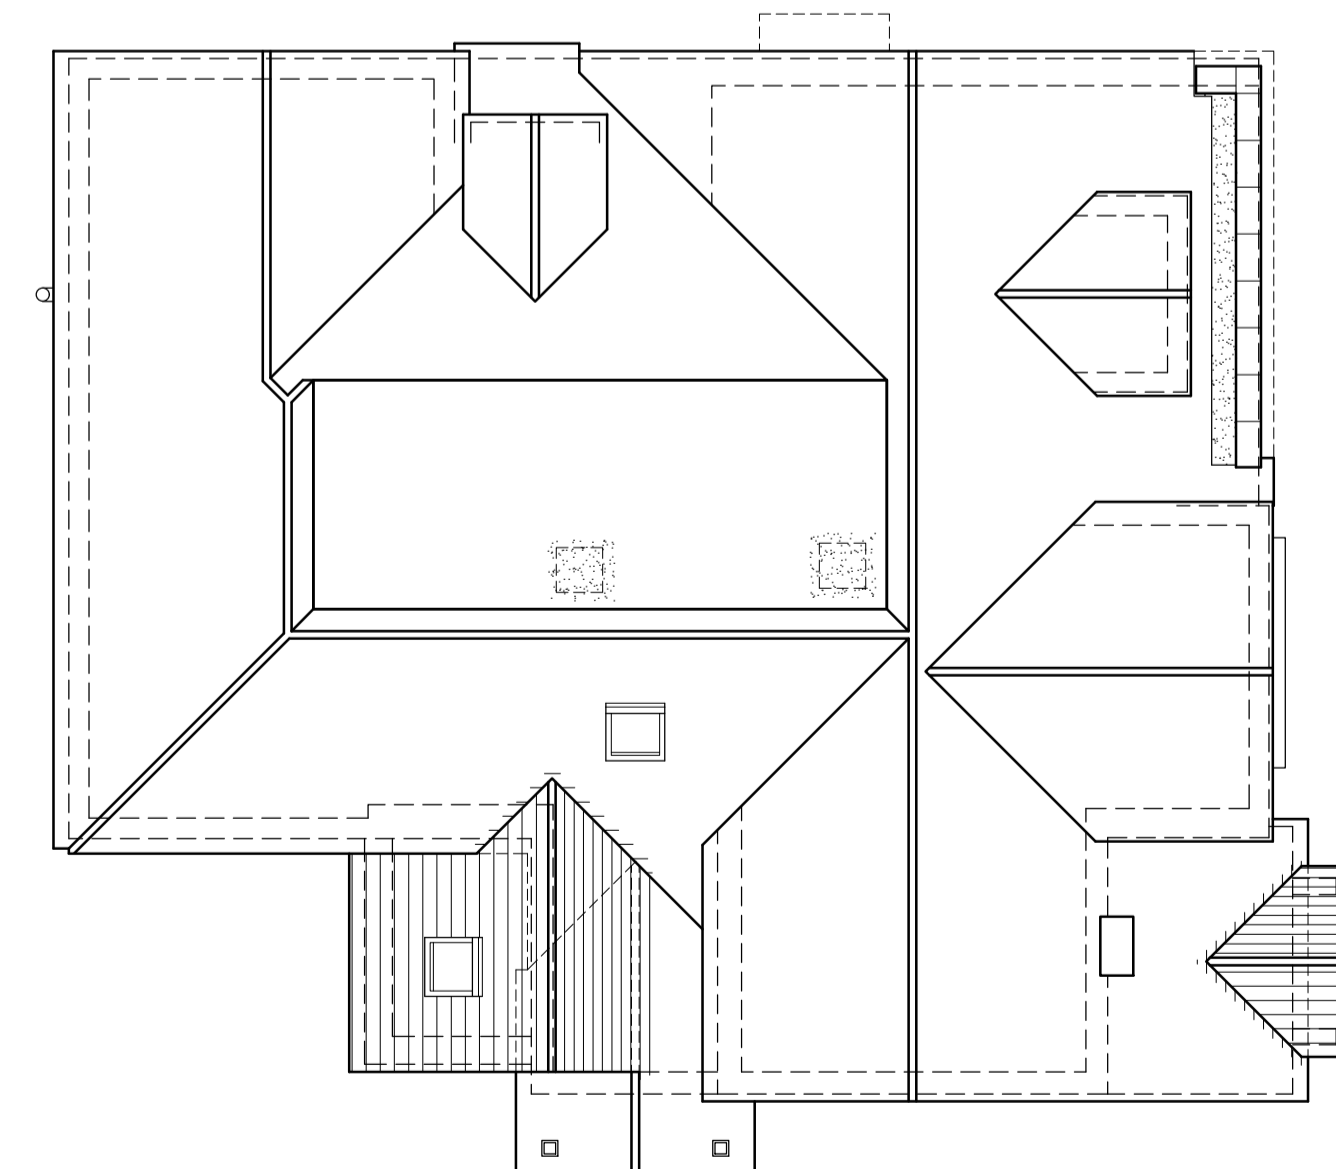


Roof Plan

REVISION	DATE	DETAILS	CHECKED:

HAA take no responsibility for any dimensions obtained by measuring or scaling from this drawing. All dimensions are in millimeters, all levels are in meters, unless otherwise stated. If no dimension is given, ascertain the dimension specifically from the Architect or by site measurement. The sizing of all structural and service elements must always be checked against the relevant engineer's drawings.

ALL COPYRIGHT RESERVED ©
HEIGHWAY ASSOCIATES ARCHITECTS

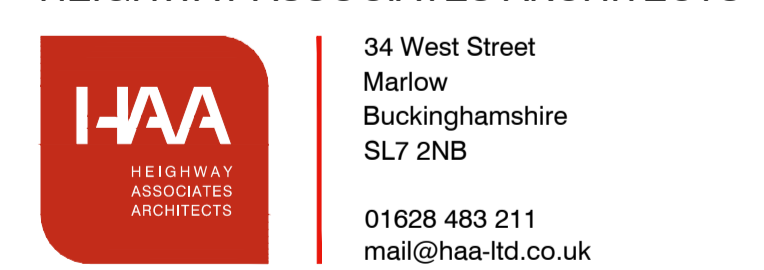

Client: Mr & Mrs Carter
 Project: Mayflower, New Road, Hurley, SL6 5LN
 Title: Proposed Plans & Elevations
 Issue: Planning
 Scale: 1:100 @ A1
 Date: November 2023
 Drwg No: 2024/P/02 Rev: