
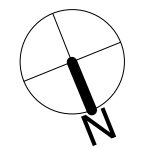


EXISTING GROUND FLOOR PLAN

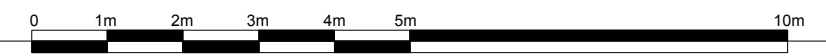

| REV | ISSUE DATE | REVISION NOTES |
|-----|------------|----------------|
| | | |

GENERAL NOTES

All written dimensions must be checked on site before work commences on site or in shop. Figured dimensions take preference over those scaled. Discrepancies, where identified, must be reported to the Architect immediately.

Any areas indicated on this drawing are for guidance purposes only. No responsibility is taken for their accuracy.

All work must be carried out in accordance with the Building Regulations and to the satisfaction of the Local Authority.

| | |
|----------------|---|
| STATUS | PLANNING |
| CLIENT | Mr & Mrs Rivers-Moore |
| PROJECT | 8 Parkside Close East Horsley KT24 5BY |

| | | | |
|-----------------------------------|--------------|---------------|---|
| DRAWING TITLE | | | |
| EXISTING GROUND FLOOR PLAN | | | |
| SCALE 1:100 @ A3 | DATE | November 2023 | |
| JOB NO. 2139 | DWG NO. PL01 | REV. | - |