



ONLY SCALE FOR PLANNING PURPOSES


Copyright © 2019 Wealden Agricultural Marketing Ltd. All rights reserved. Any layout or design concept contained within the drawing remains the intellectual property right of Wealden Agricultural Marketing Ltd and shall not be released to third parties without the written consent of Wealden Agricultural Marketing Ltd.

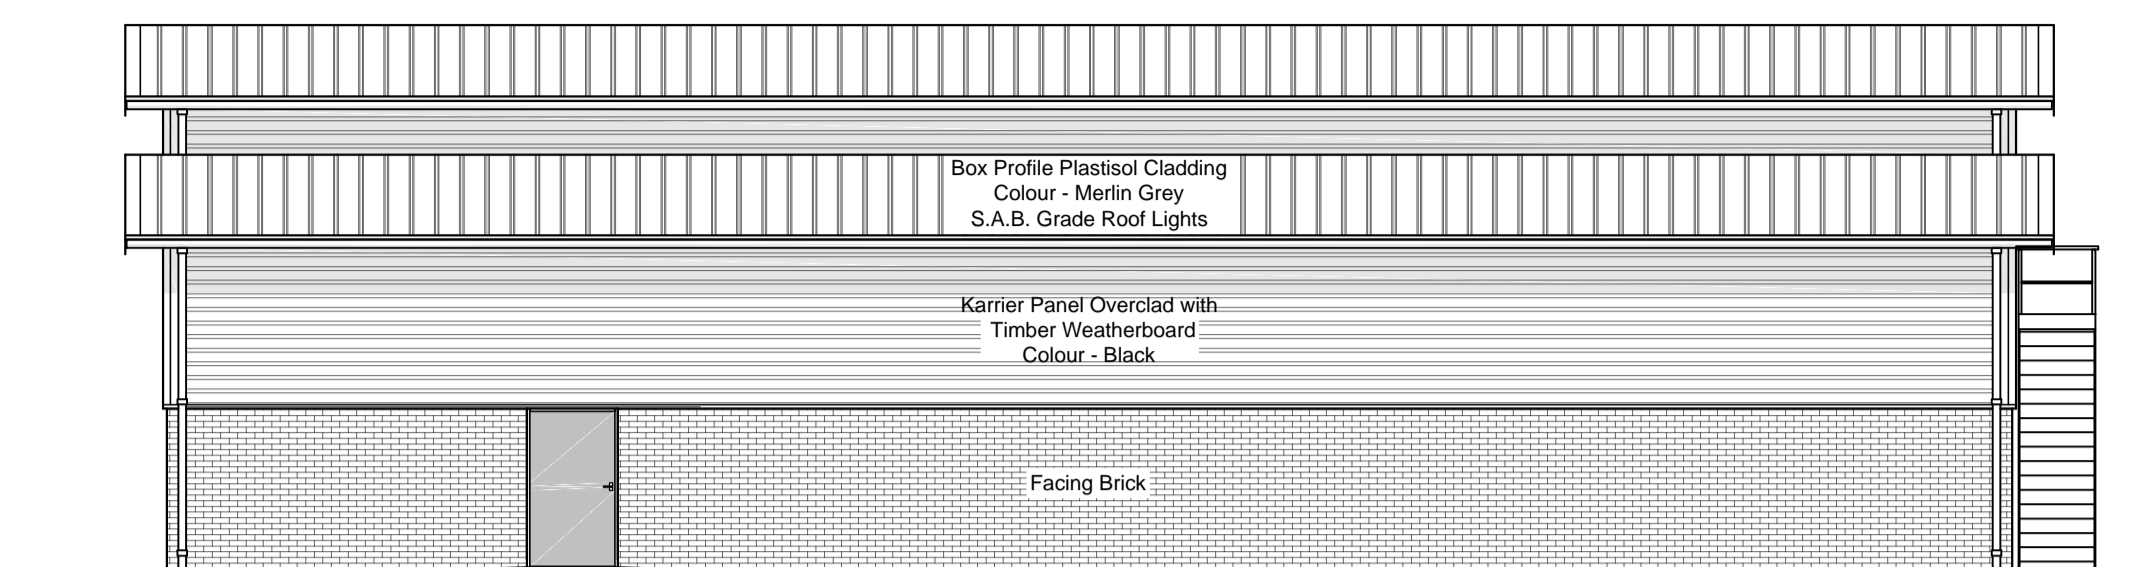


West Elevation

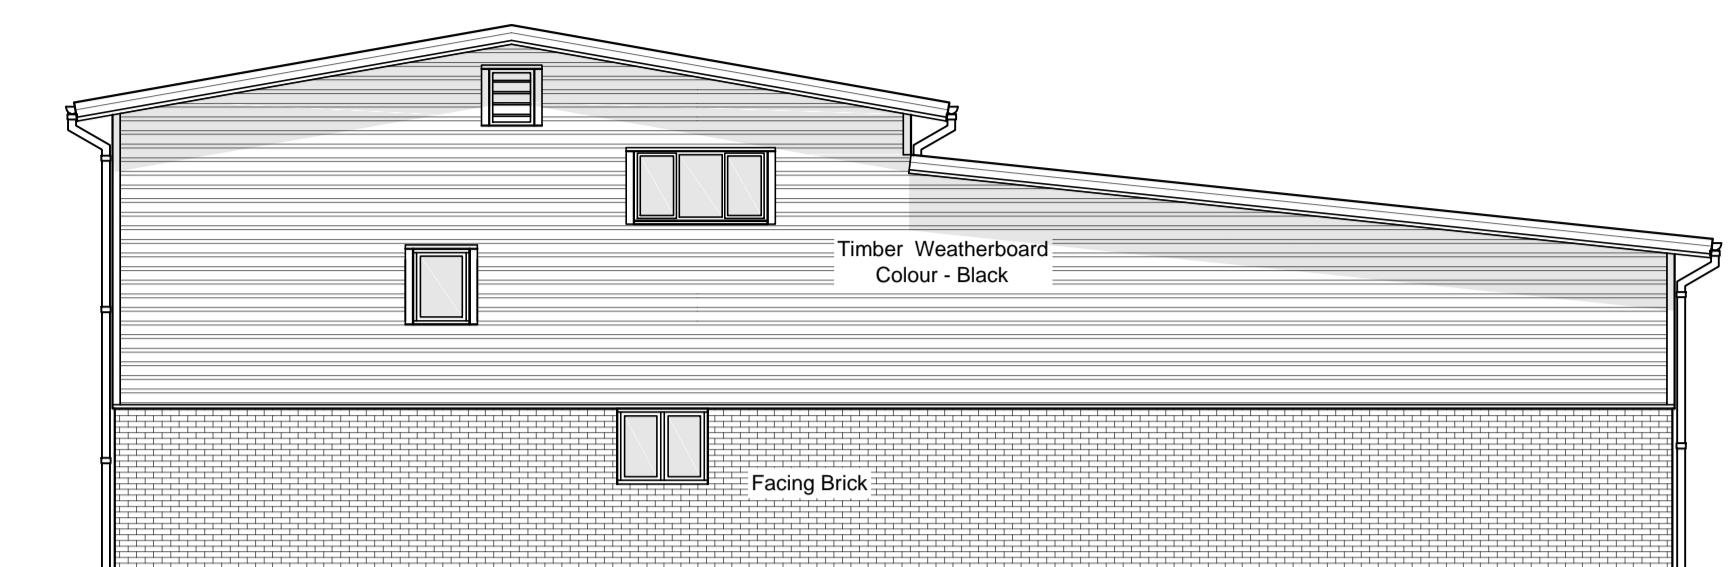

North Elevation

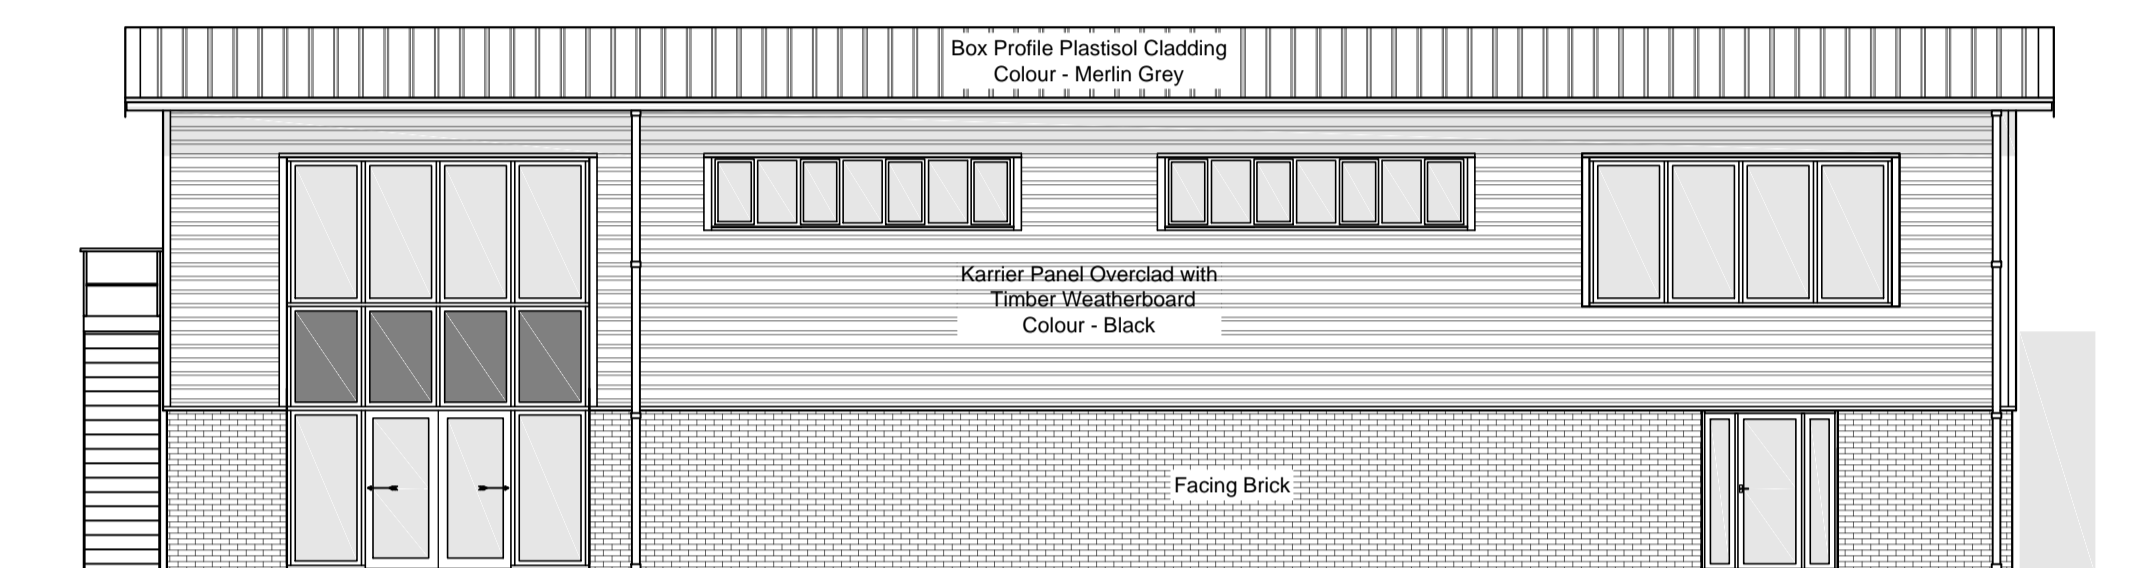


East Elevation

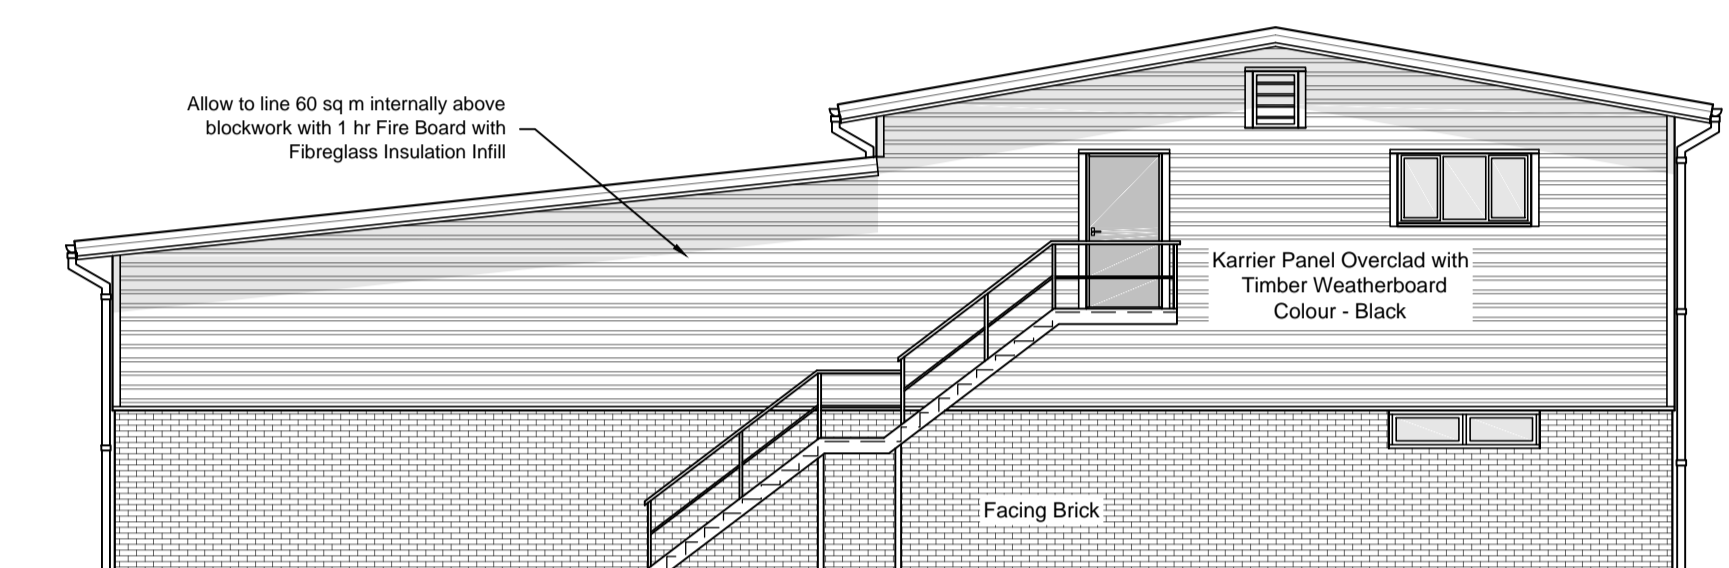


South Elevation


NOTE:- All Stanchions and Floor Beams to be protected with 1hr Intumescent Paint to eaves level. Steel Sizes to be confirmed by Structural Engineer prior to Fabrication

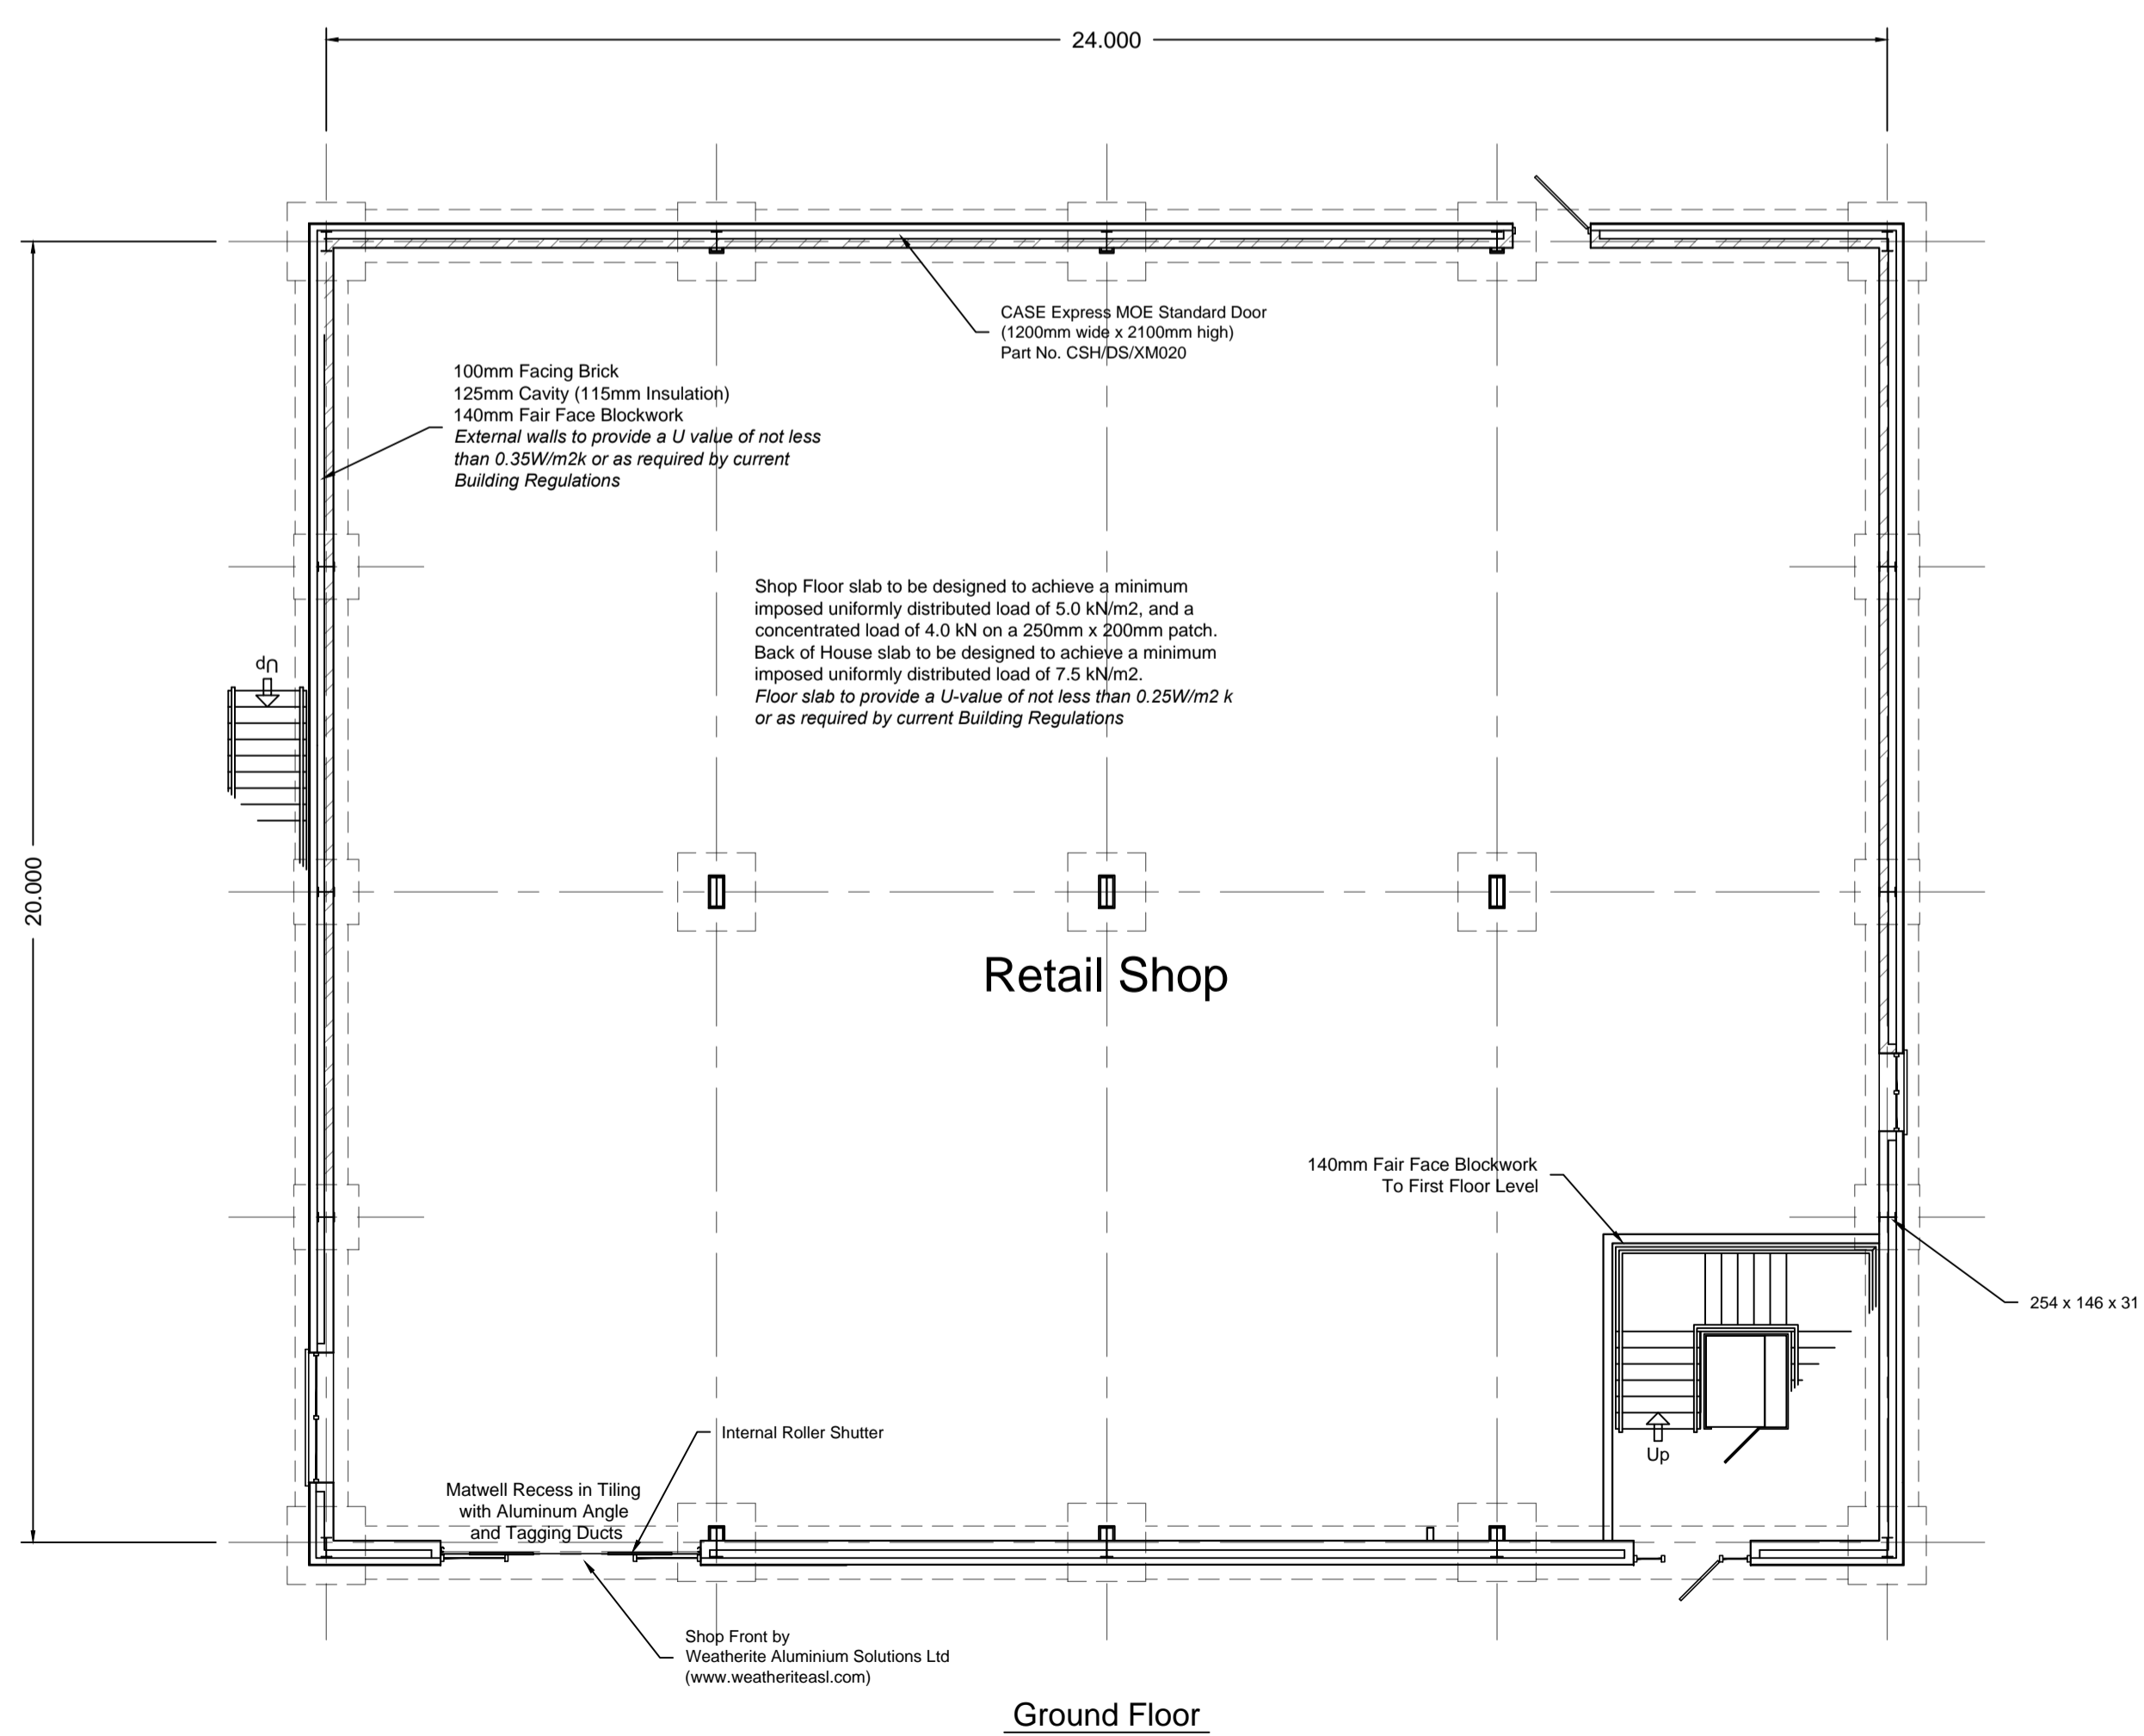

Ground Floor

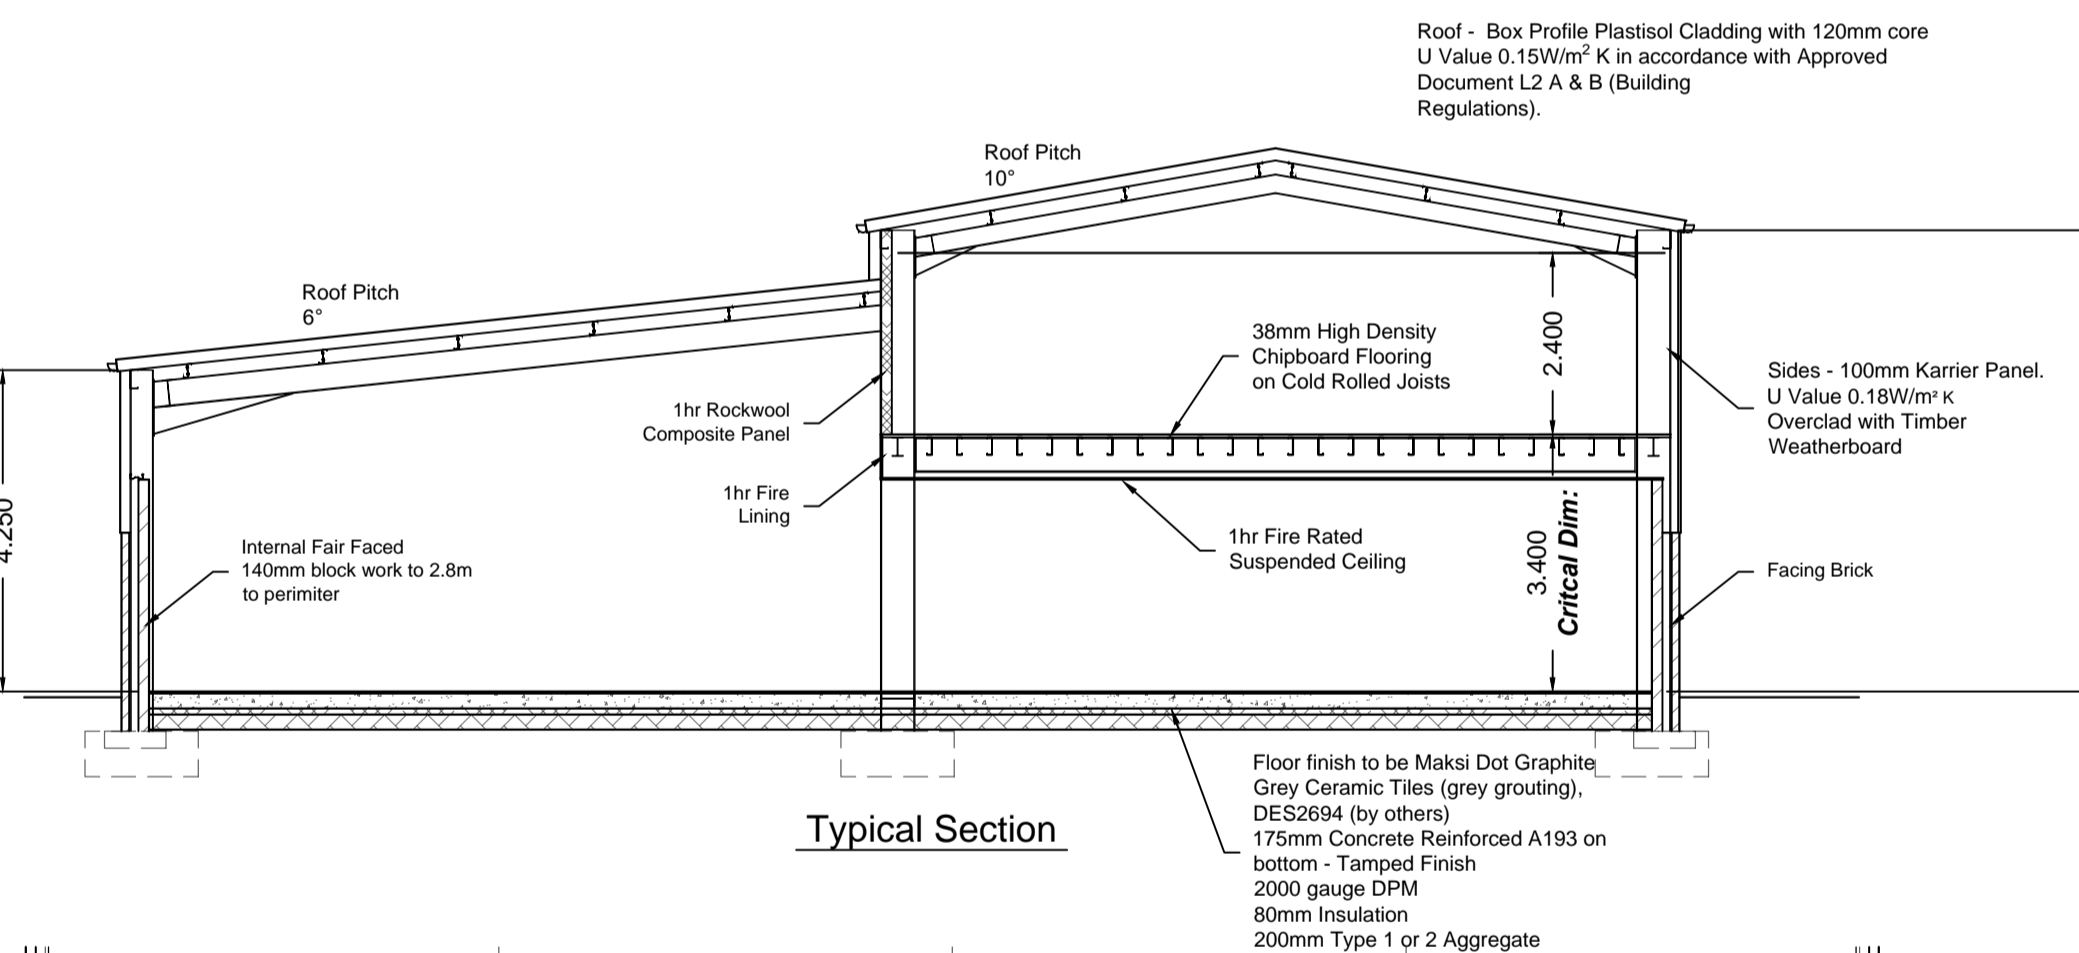

Typical Section

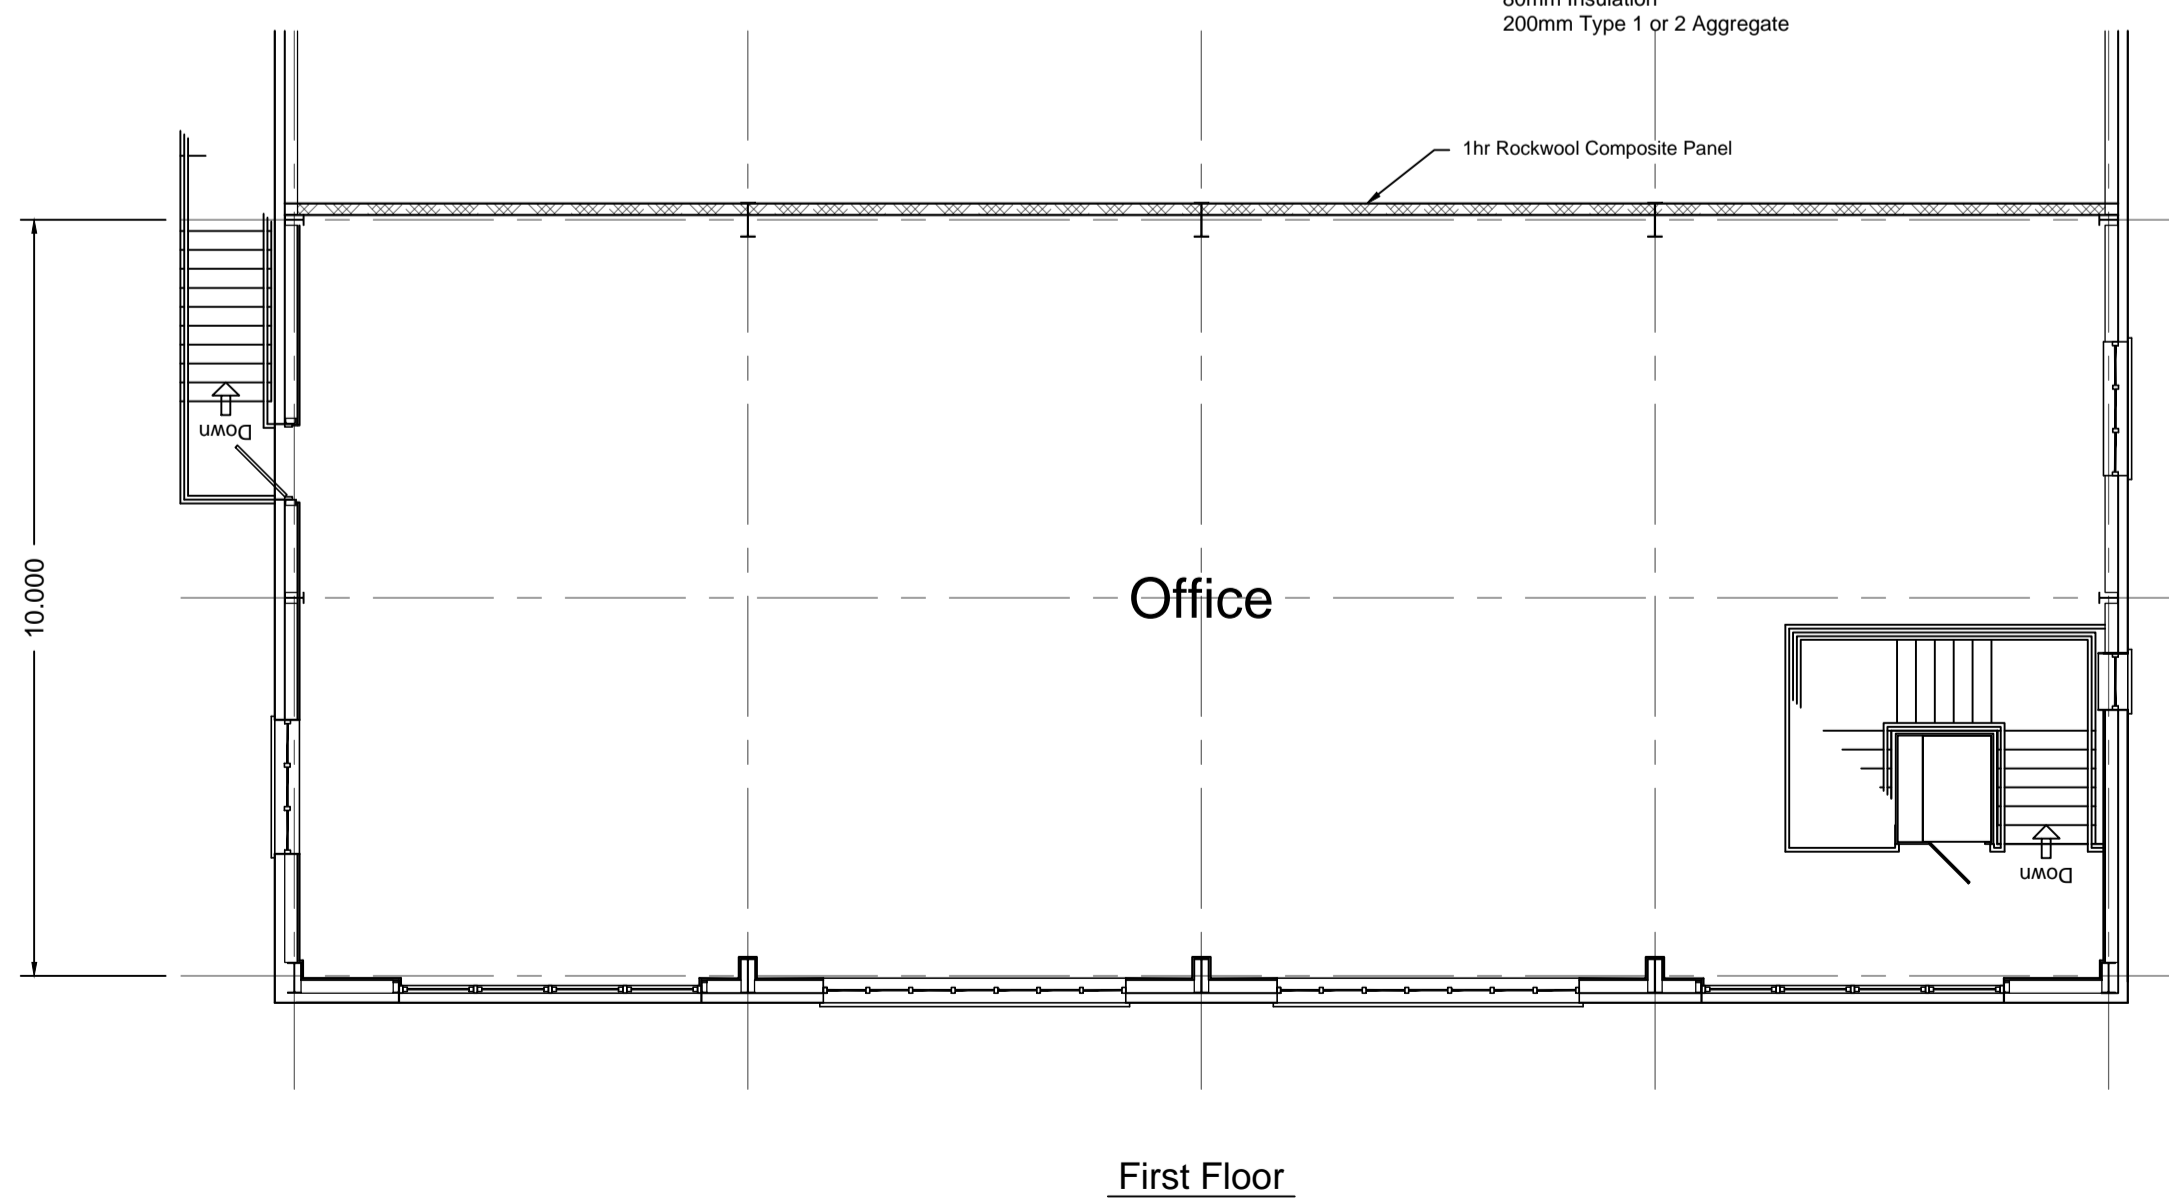

First Floor



The Stableyard, North Road, Bodle Street Green, Hailsham, East Sussex, BN27 4RG. Tel: 01323 833086 Mobile: 07836 588181 E-mail: office@wealdenam.com

PROJECT TITLE F.W. Mansfield & Son, Nickle Farm, Chartham Hatch, Canterbury, Kent

DRAWING Buddy's Farm Shop (Outline Site), Buddy's Business Park, Herne Bay Road, Sturry, Canterbury, Kent, CT2 0NJ

Table with 4 columns: REV, DESCRIPTION, DATE, BY. It is mostly empty with a few rows for revision tracking.

SCALE 1 : 100 on A1, 1 : 150 on A2. DRAWN SAK

DATE 10-11-23 DRAWING No. WM/701/NM