



Roof Existing Plan
1 : 50



Roof 3D View

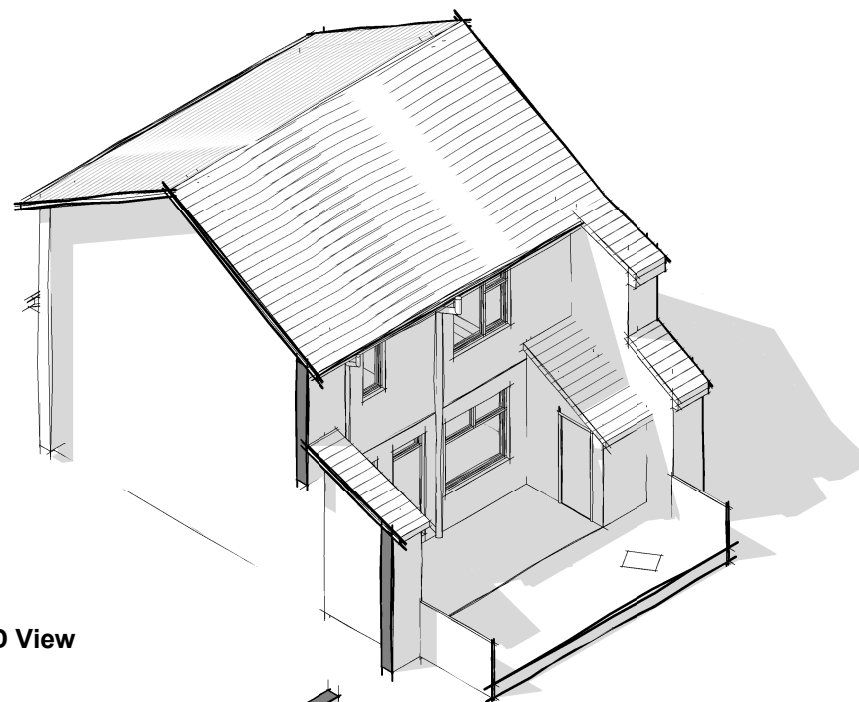

First Floor 3D View

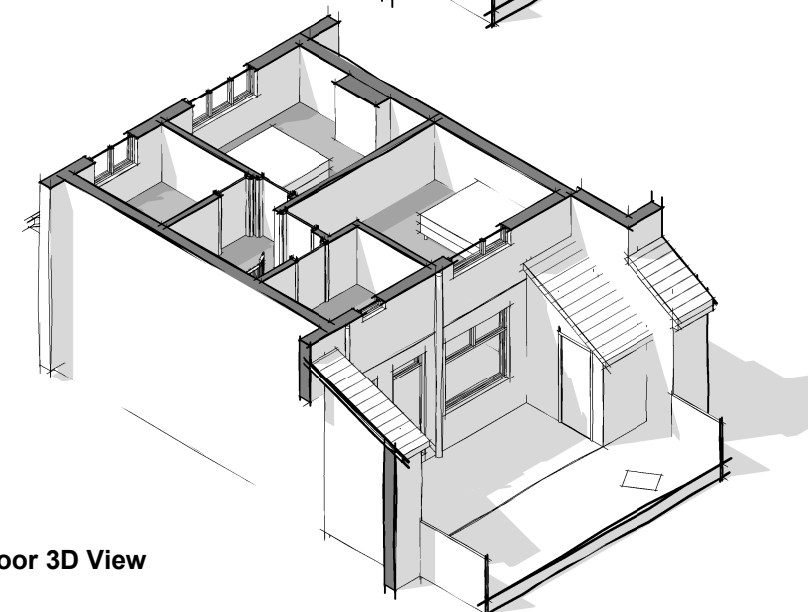

Ground Floor 3D View

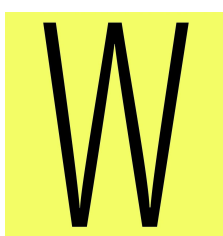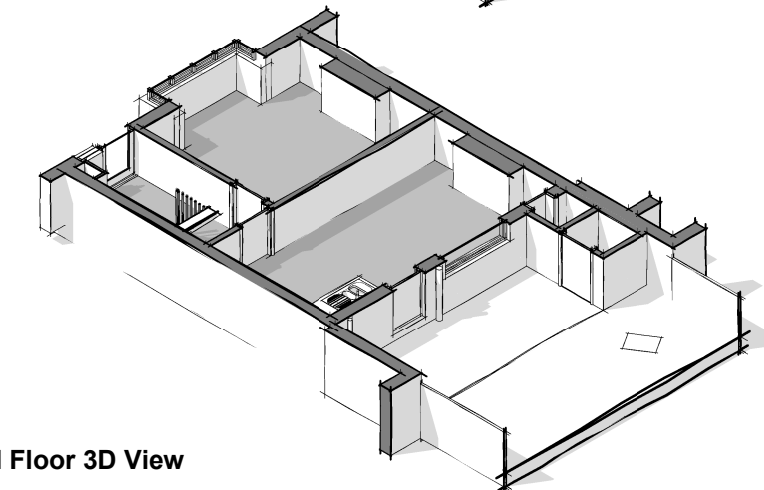


No.	Description	Date

This drawing may be scaled for the purposes of Planning Applications, Land Registry and for Legal plans where the scale bar is used, and where it verifies that the drawing is an original or an accurate copy. It may not be scaled for construction purposes. Always refer to figured dimensions. All dimensions are to be checked on site. Discrepancies and/or ambiguities between this drawing and information given elsewhere must be reported immediately to Wall Architecture for clarification before proceeding. All drawings are to be read in conjunction with the specification and all works to be carried out in accordance with latest British Standards / Codes of Practice.

Wall Architecture
 T: 07808 718995
 E: tom@wallarchitecture.co.uk
 W: www.wallarchitecture.co.uk
 A: Square Works, 17-19 Berkeley Sq, Bristol, BS8 1HB
 A: 18 Cleeve Avenue, Downend, Bristol, BS16 6BT

0.5 0 0.5 1 1.5 2 2.5
 SCALE 1:50 m

STATUS **PLANNING**



PROJECT
 Rear Extension at: 20 Cleeve Avenue, Downend, Bristol, South Glos BS16 6BT

SHEET
 Existing Plans - Roof Plan and Axo Views

CLIENT
 Nick and Aimee Chambers

Date
 Nov 2023

Drawn by
 TW

Checked by
 TW

Project number
 0159

Scale (@ A3)
 1 : 50

DRAWING NUMBER
 0151

REV