
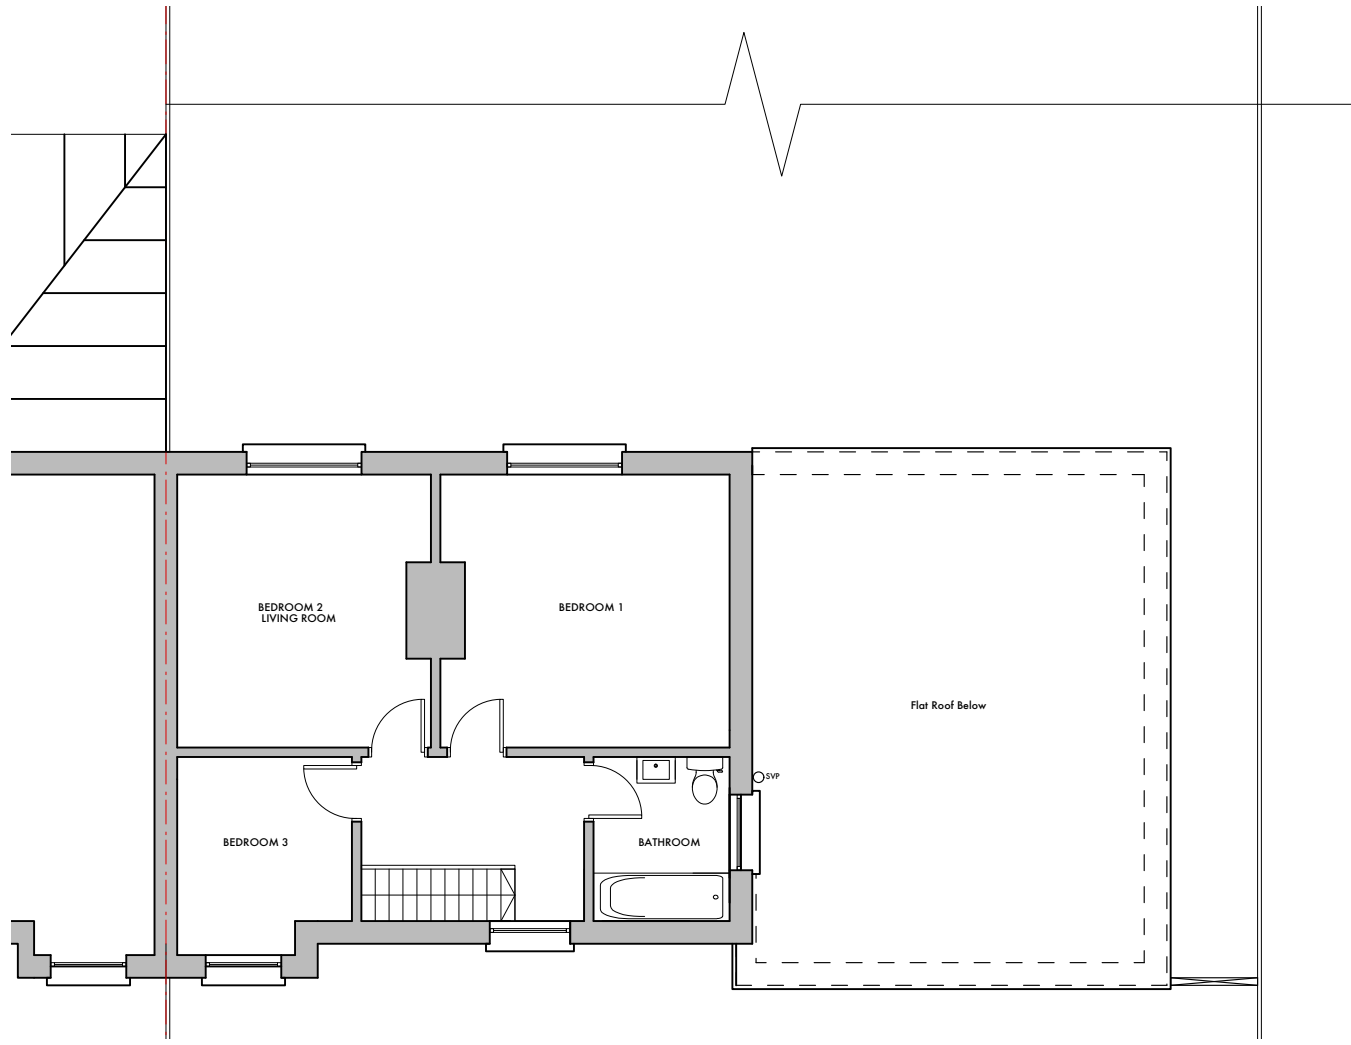


Red line denotes proposed existing structure to be demolished

GENERAL NOTES:

DO NOT SCALE FROM THIS DRAWING.

ALL DIMENSIONS MUST BE CHECKED ON SITE AND ANY DISCREPANCIES VERIFIED WITH THE ARCHITECT.

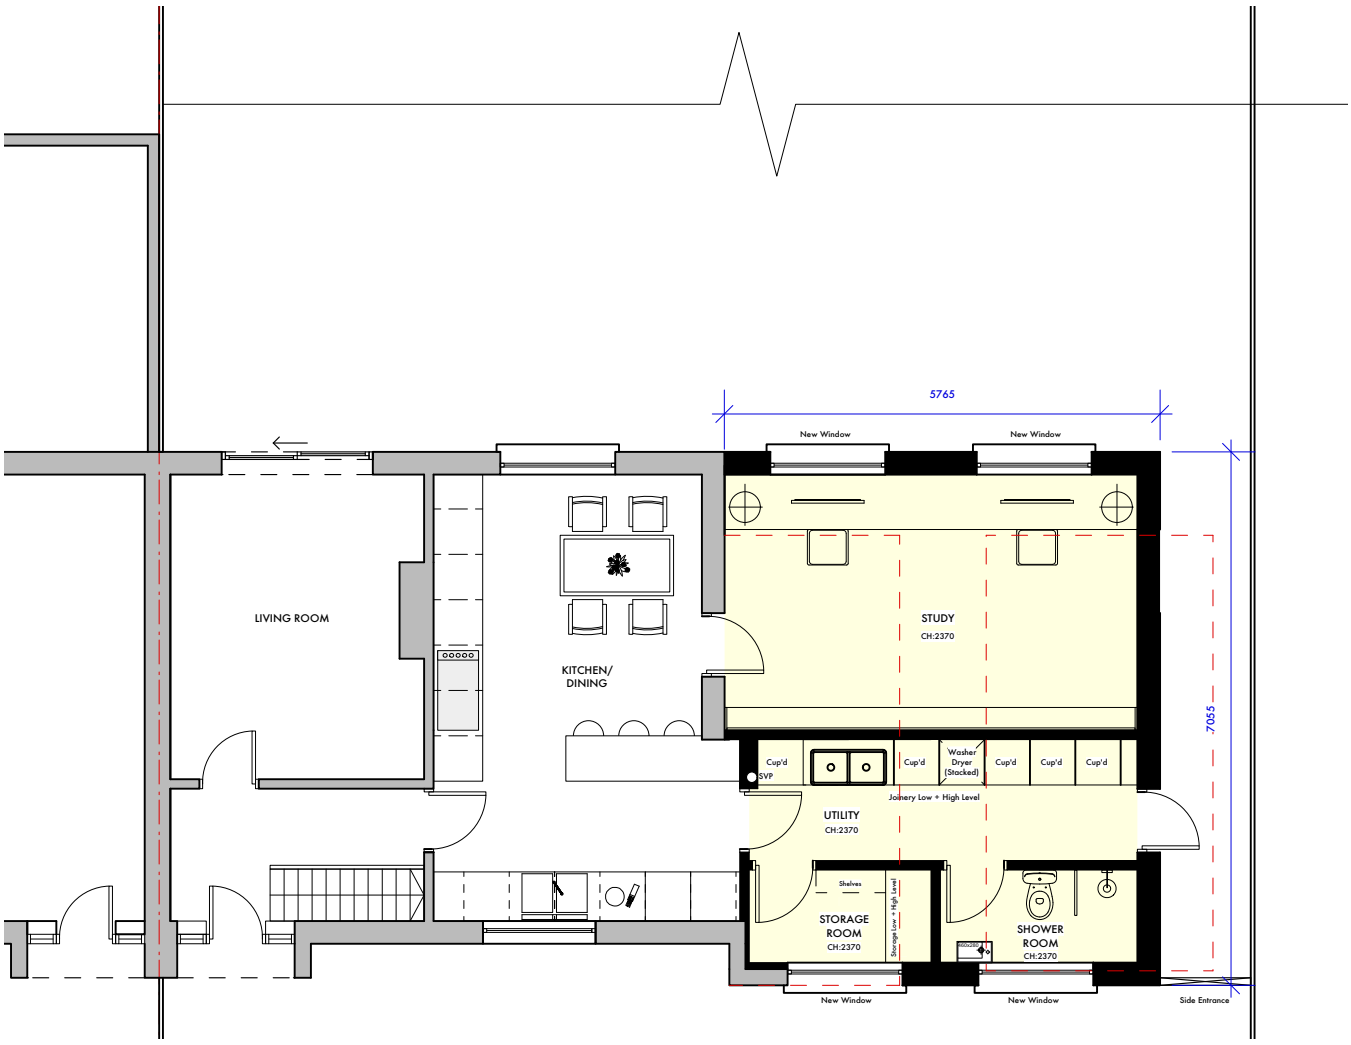

PROPOSED GROUND FLOOR PLAN

PROPOSED FIRST FLOOR PLAN

CLIENT
MR AND MRS STUART

JOB TITLE
18 RED LION CRESCENT
HARLOW
CM17 9BN

DRAWING TITLE
PROPOSED GROUND AND
FIRST FLOOR PLANS

SCALE 1:100@A3 DATE
NOVEMBER 2023



124 City Road
London EC1V 2NX

T: 078 9693 1941
E: info@santosarchitecture.co.uk

DRAWING No. 049_PL_05 REVISION

