




NOTES:
 THE COPYRIGHT OF THIS DRAWING IS RETAINED BY ANDREW FLEET MCIAT
 THIS DRAWING MUST NOT BE SCALED
 ALL DIMENSIONS TO BE CHECKED ON SITE BY CONTRACTOR PRIOR TO COMMENCING WORK OR ORDERING ANY MATERIALS.
 ANY DISCREPANCIES TO BE NOTIFIED IMMEDIATELY.
 © ANDREW FLEET MCIAT 2011

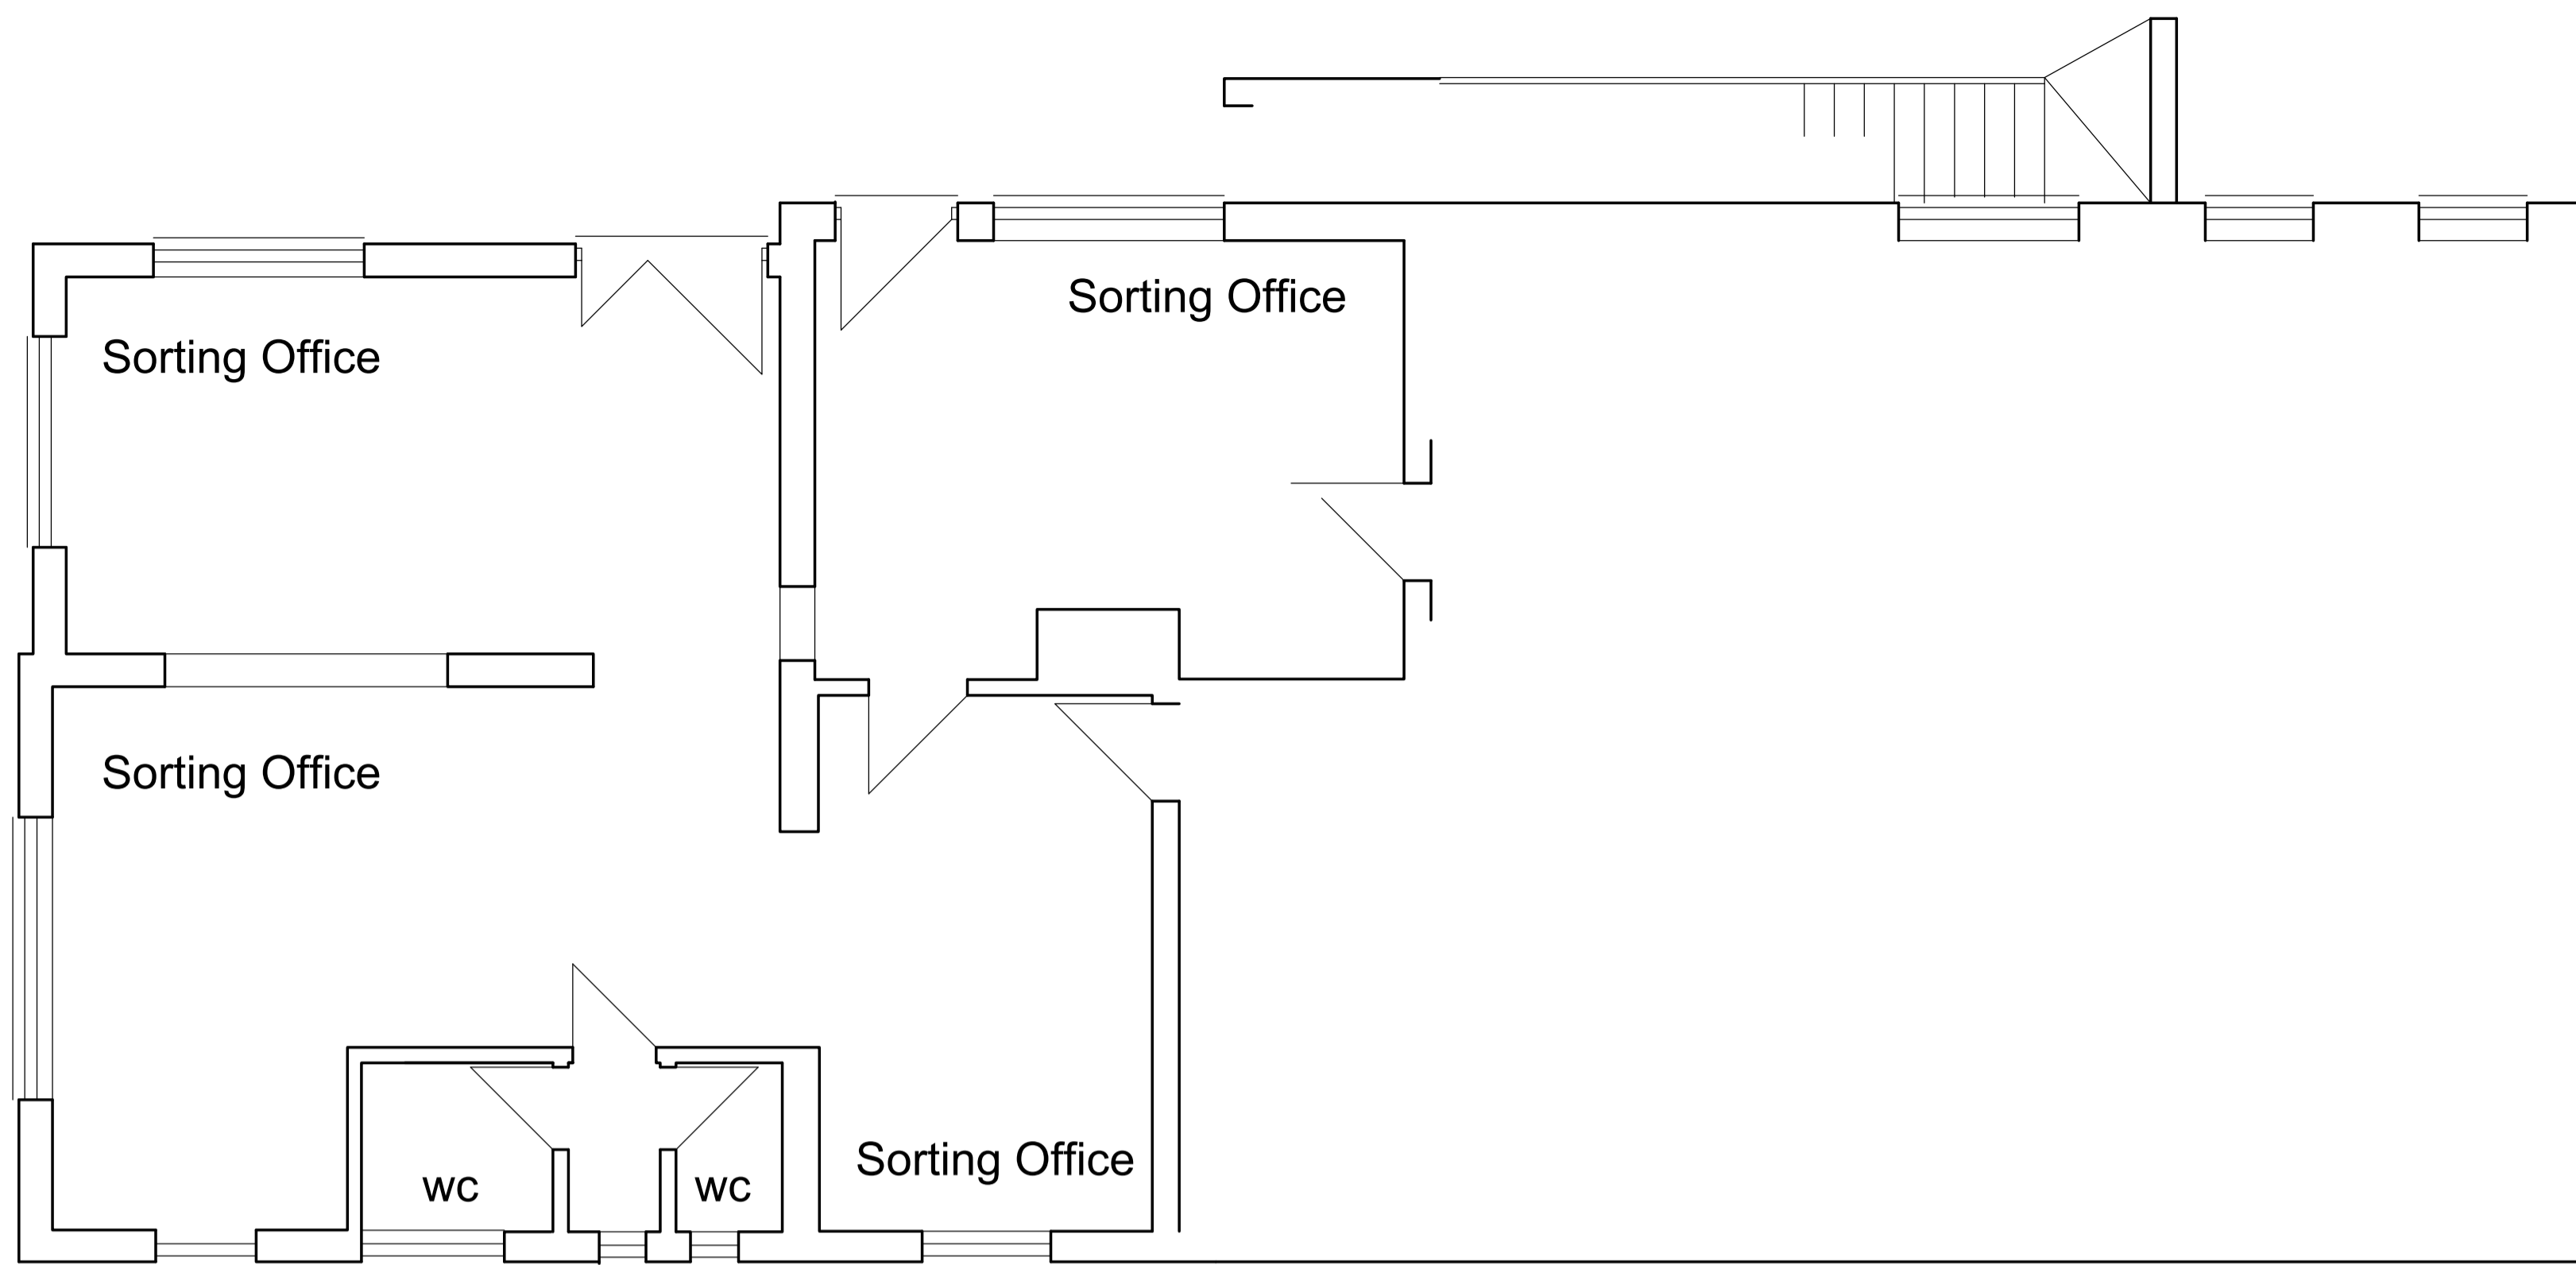

EXISTING

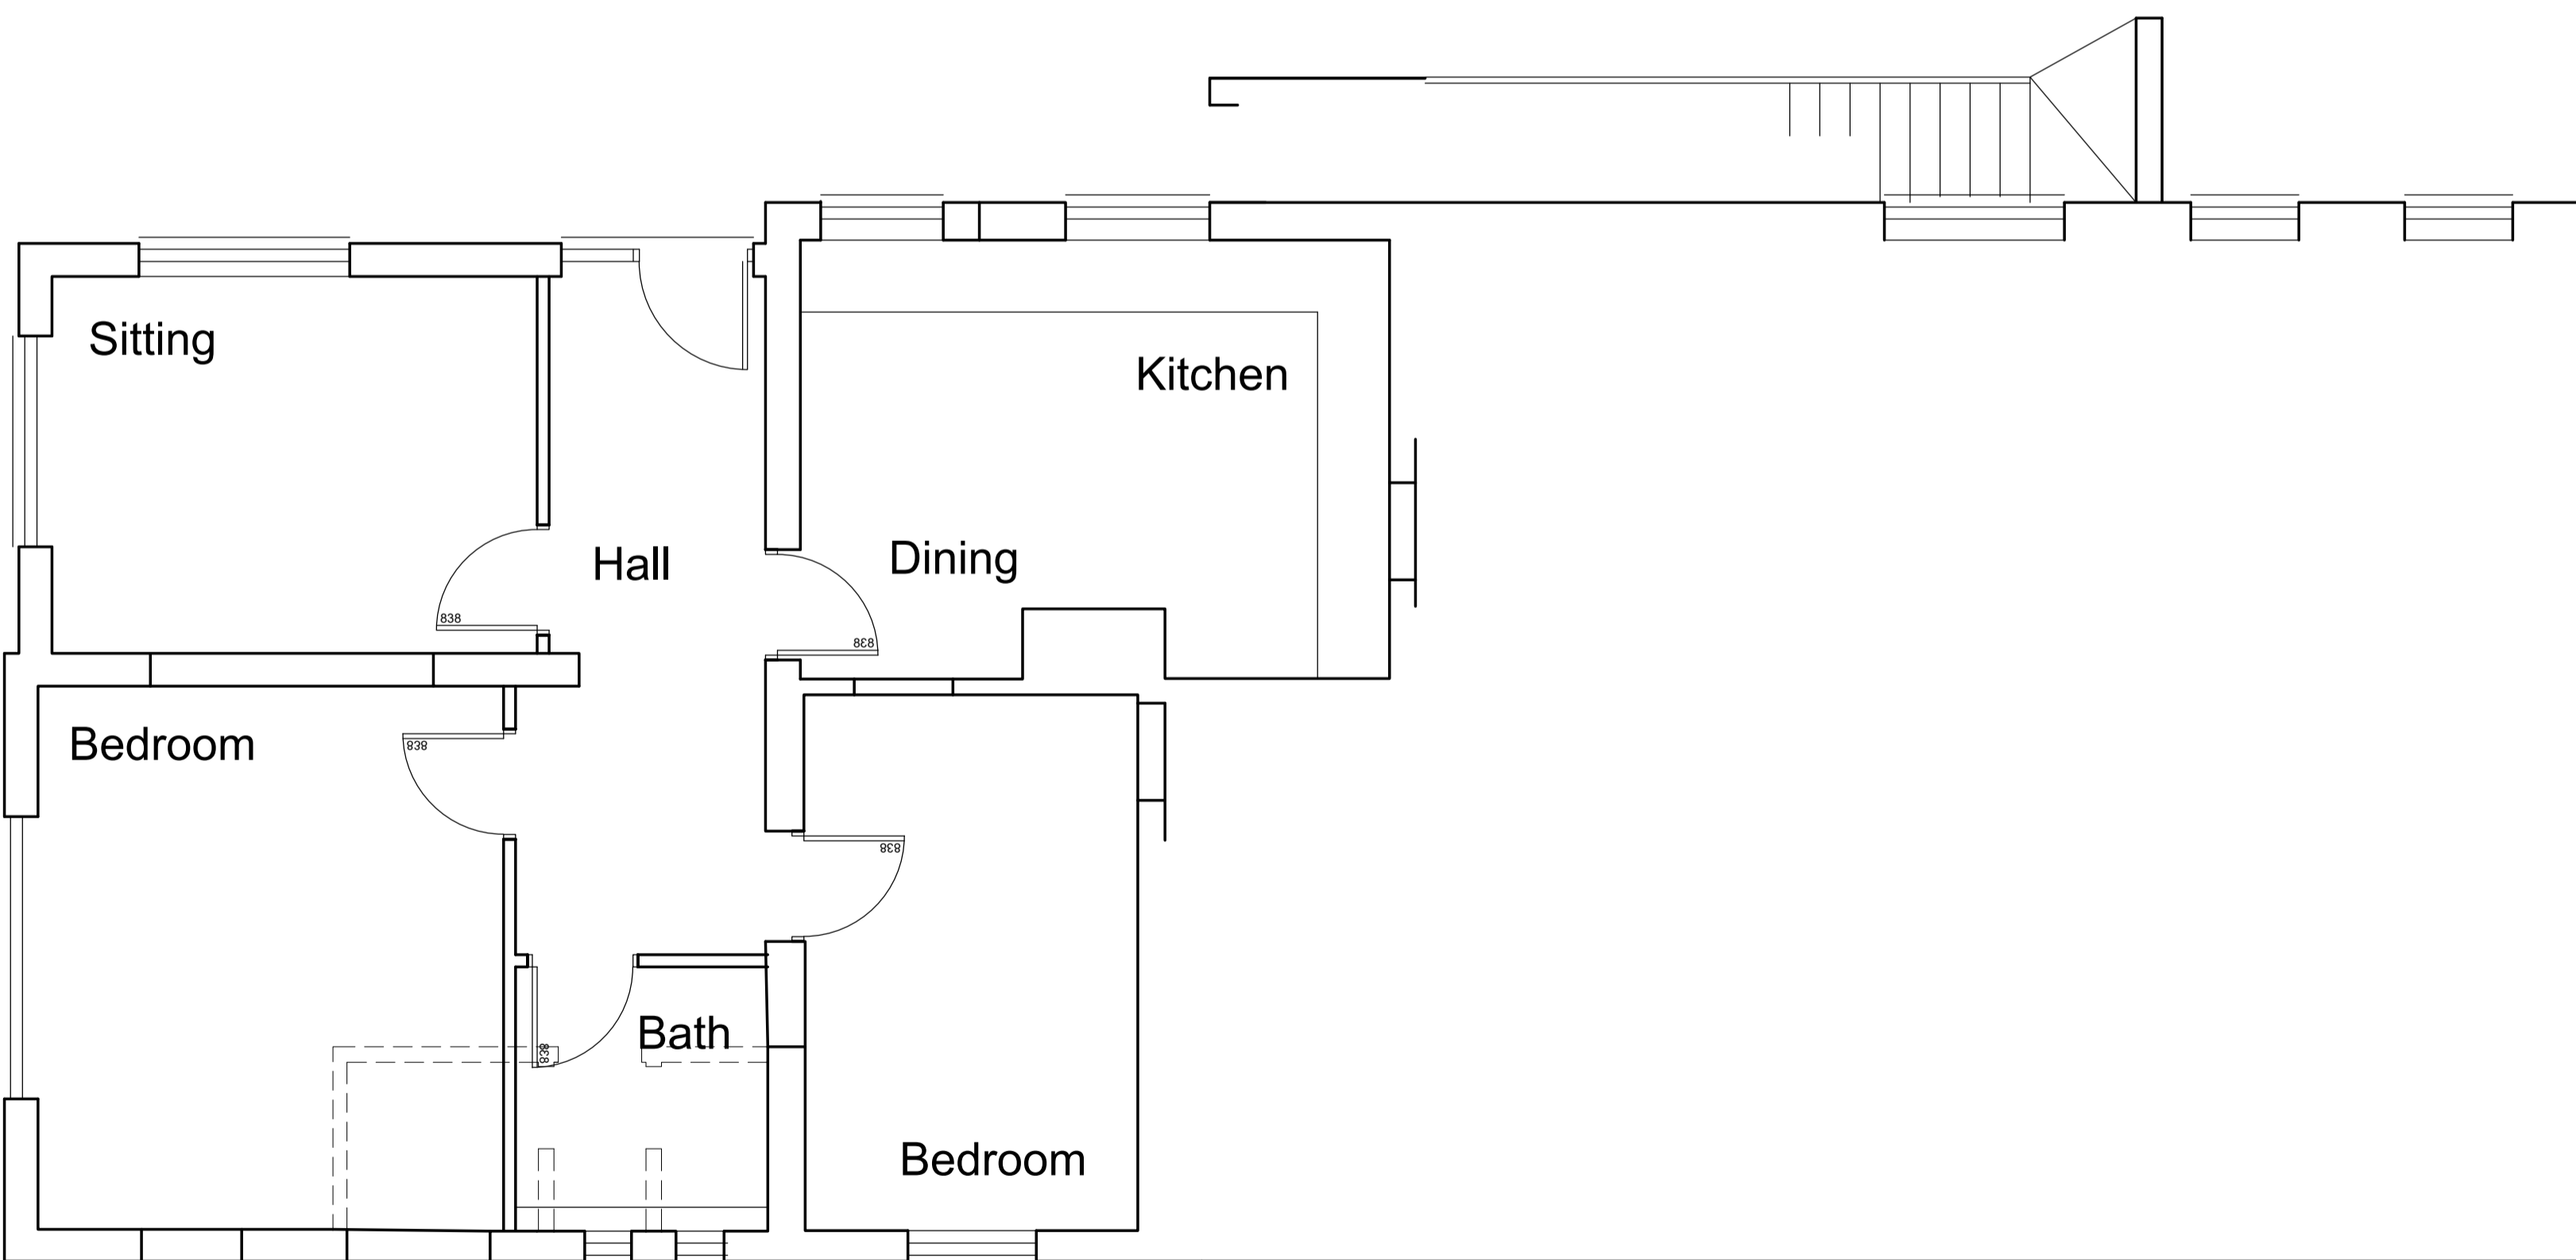

PROPOSED GROUND FLOOR

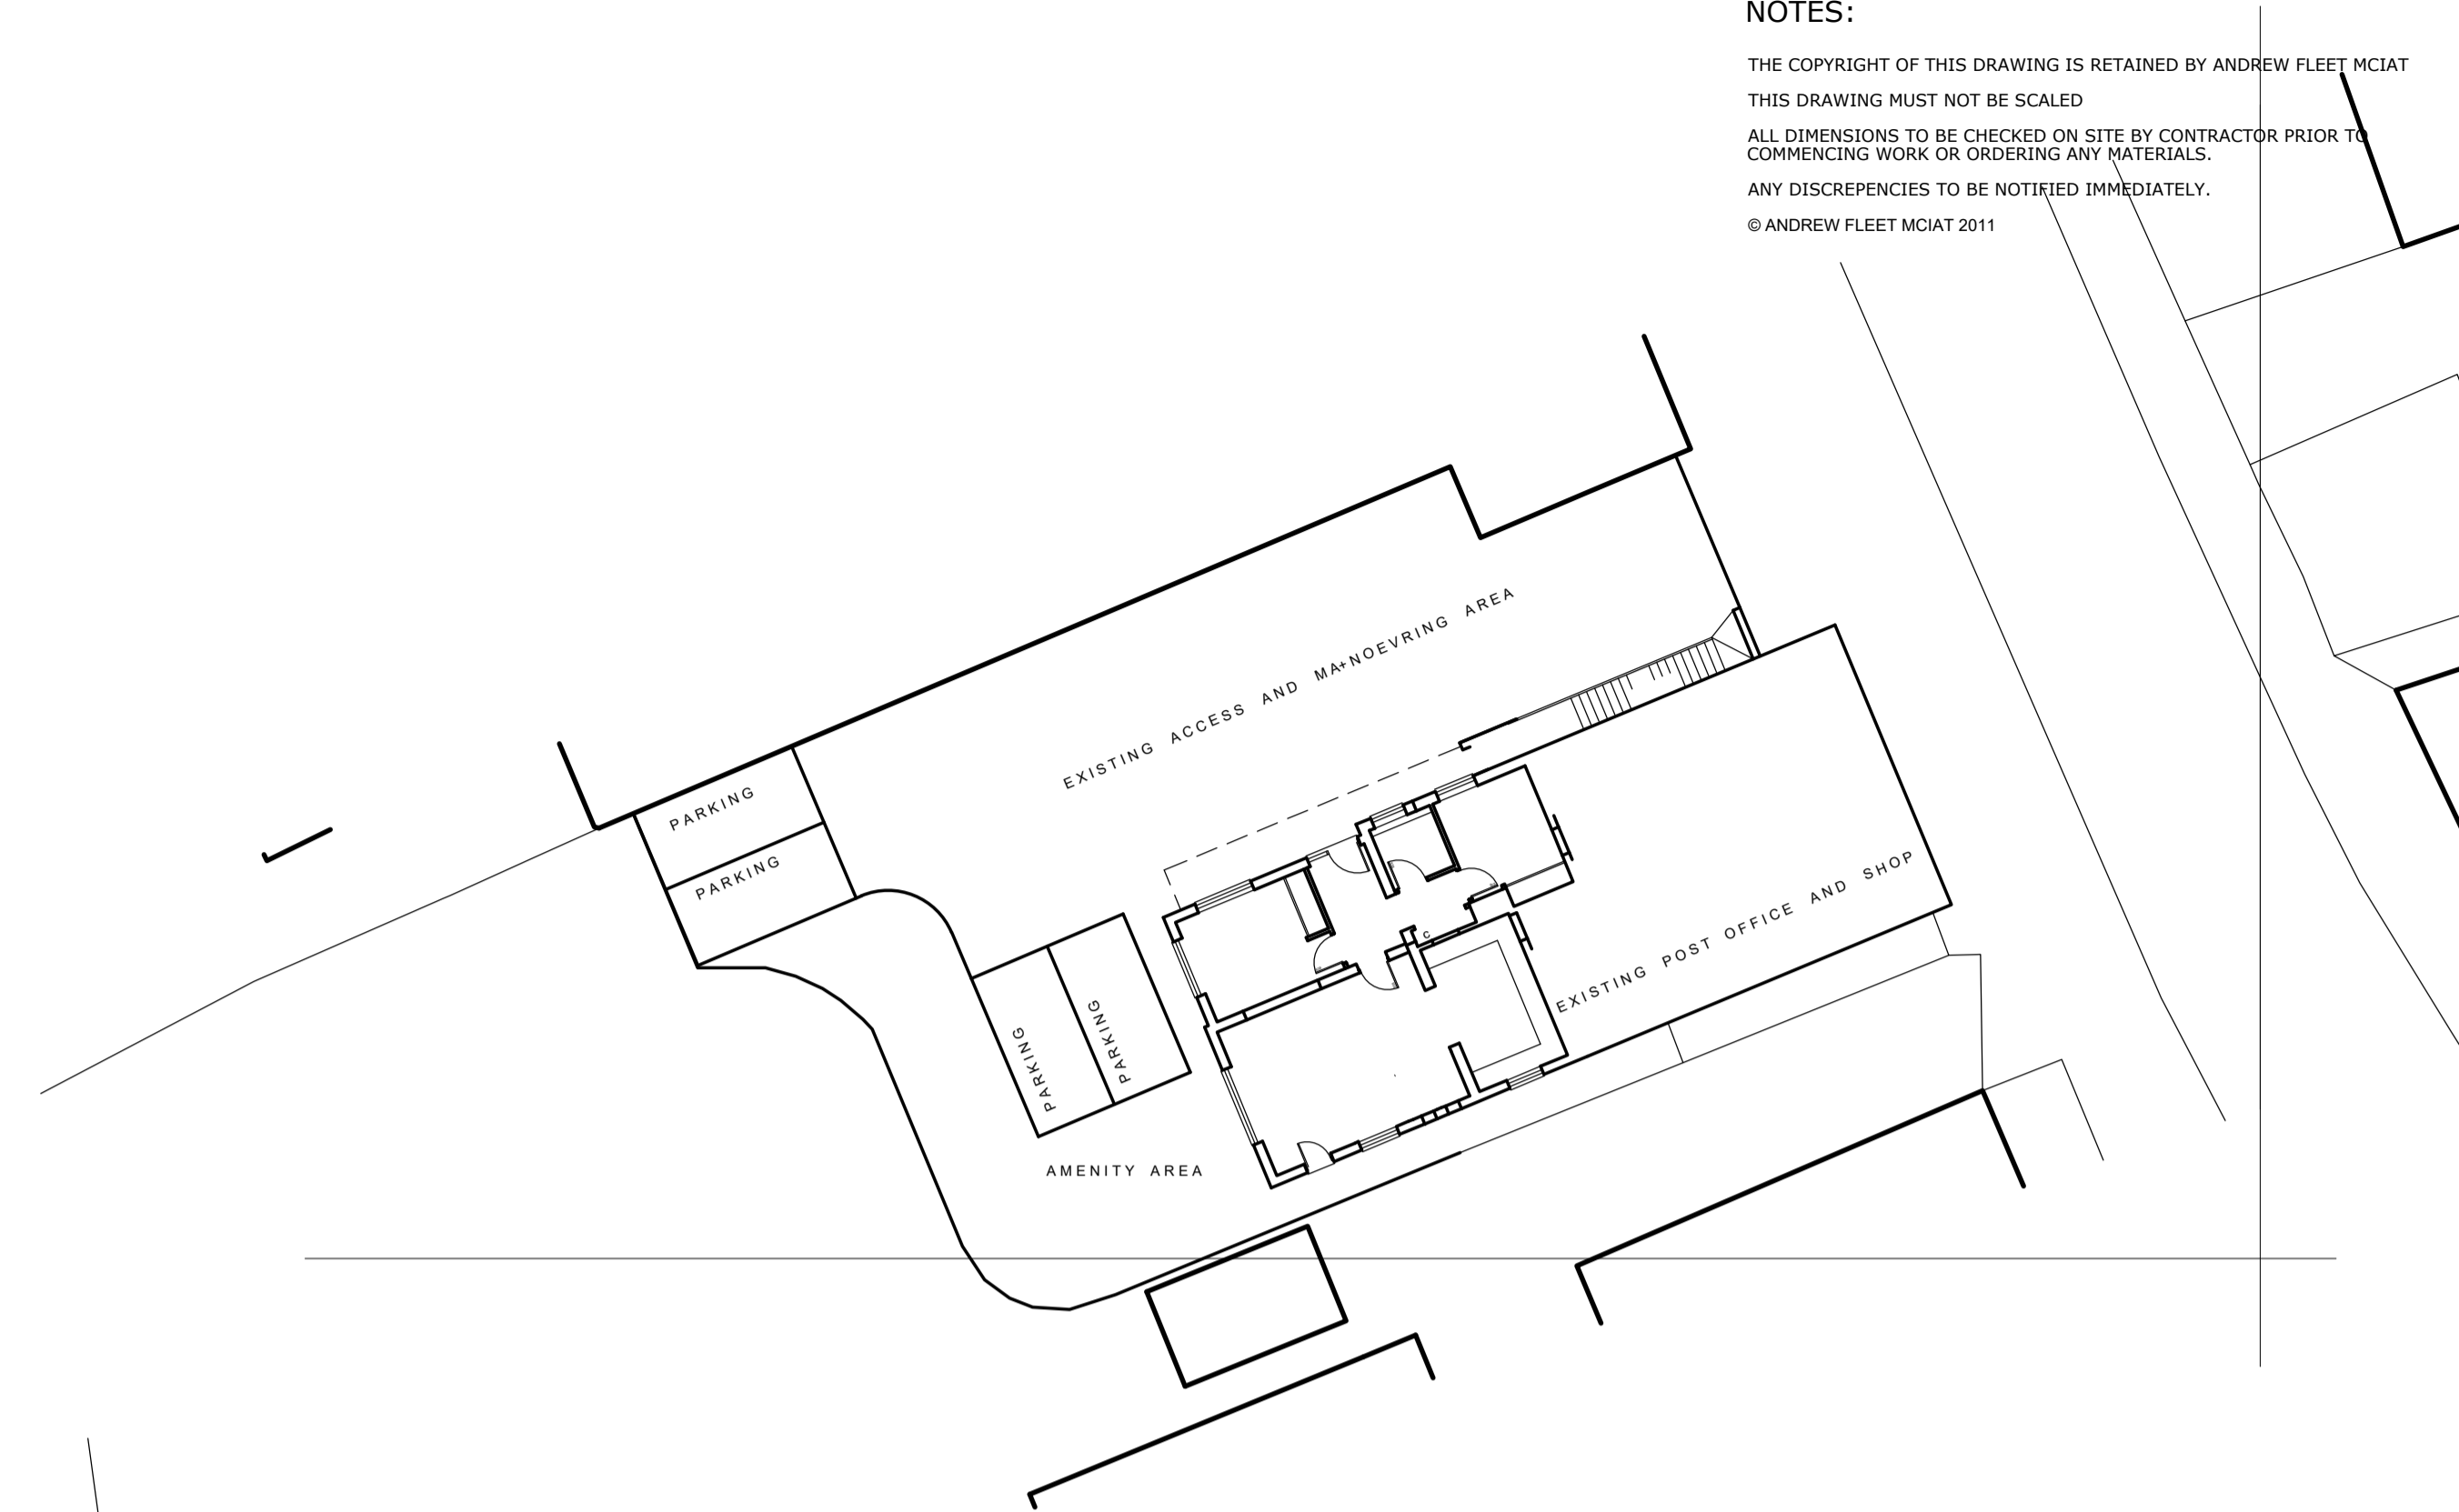

BLOCK PLAN

Scale : 1 : 200


REPRODUCED FROM THE 1:2500 ORDNANCE SURVEY MAP WITH THE PERMISSION OF ORDNANCE SURVEY ON BEHALF OF THE CONTROLLER OF HER MAJESTY'S STATIONERY OFFICE.
 CROWN COPYRIGHT, ANDREW FLEET MCIAT, 6 REGENT PLACE, SOHAM, CAMBRIDGESHIRE, CB7 5RL.
 LICENCE No. AR 100033546



LOCATION

Scale : 1 : 1250

REPRODUCED FROM THE 1:2500 ORDNANCE SURVEY MAP WITH THE PERMISSION OF ORDNANCE SURVEY ON BEHALF OF THE CONTROLLER OF HER MAJESTY'S STATIONERY OFFICE.
 CROWN COPYRIGHT, ANDREW FLEET MCIAT, 6 REGENT PLACE, SOHAM, CAMBRIDGESHIRE, CB7 5RL.
 LICENCE No. AR 100033546

Revision	Notes	Date	Drawn	Chkd
Client				
DHANEKI LTD				
Project				
CONVERSION TO RESIDENTIAL FLAT				
Address				
POST OFFICE 41 HIGH STREET SOHAM CAMBRIDGESHIRE CB7 5HA				
Drawing				
FLOOR PLANS				
Drawing No.				Revision
23 : 022 - 1				A
Scale	Paper Size	Drawn	Checked	
1 : 50	A1	APF		
 andrewfleetmciat charteredarchitecturaltechnologist				
6 Regent Place, Soham, Ely, Cambridgeshire, CB7 5RL Tel: (01353) 720651 w: www.andrewfleet.co.uk e: mail@andrewfleet.co.uk				