




1 Existing Ground Floor Plan
1:100

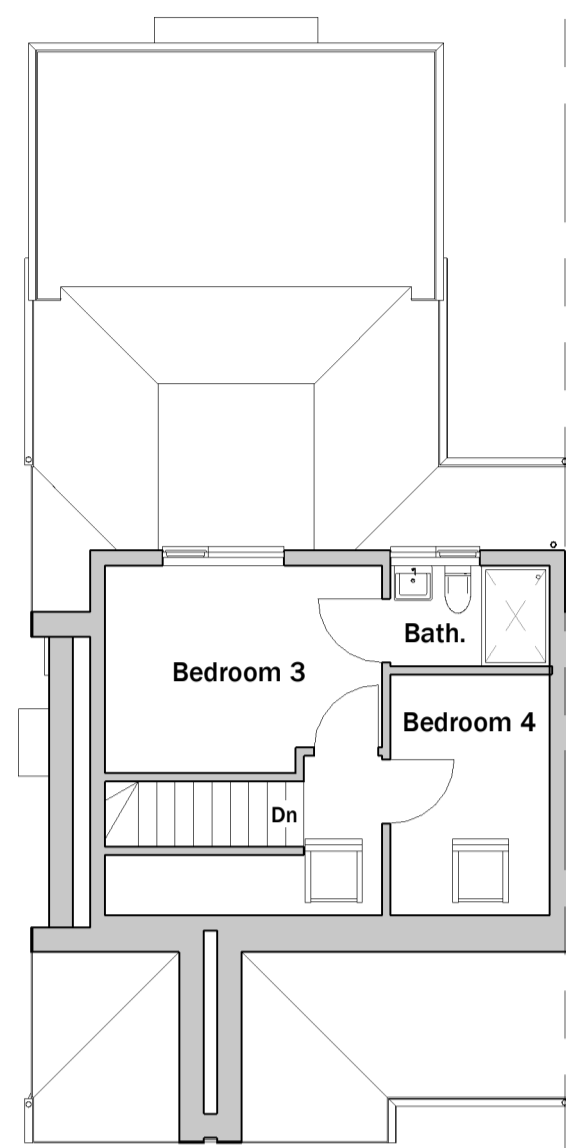


2 Existing First Floor Plan
1:100

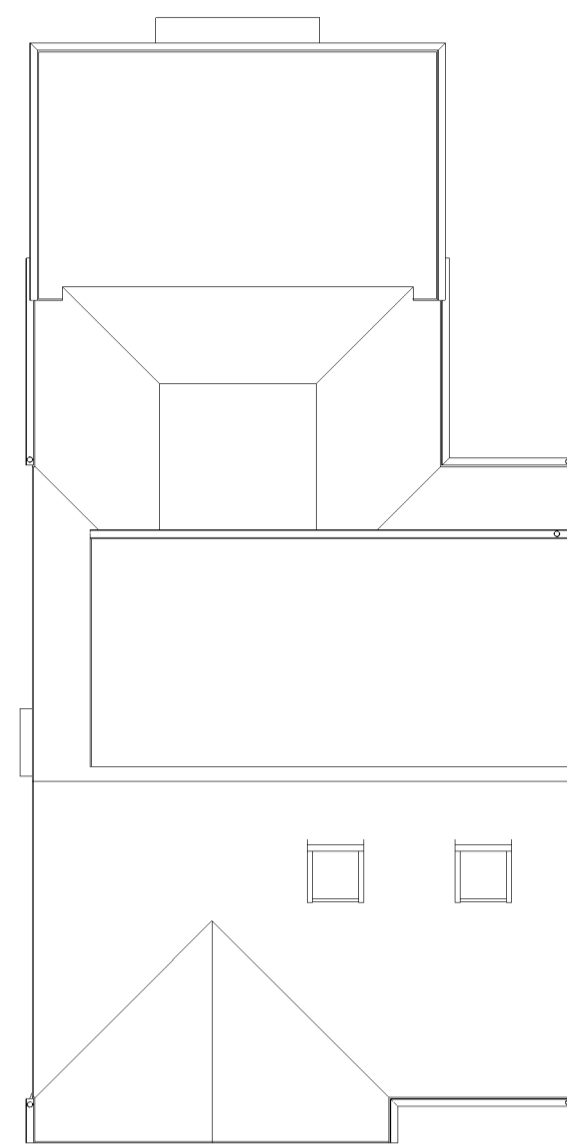

3 Existing Roof Plan
1:100

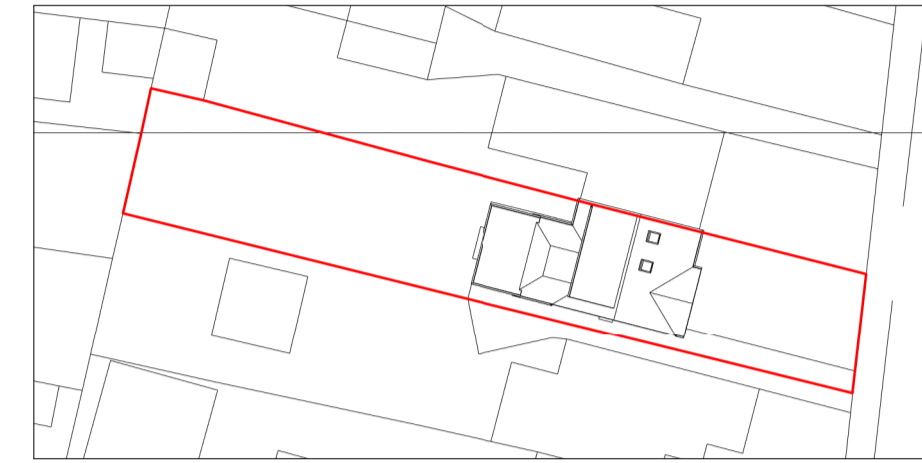

4 Existing Block Plan
1:500

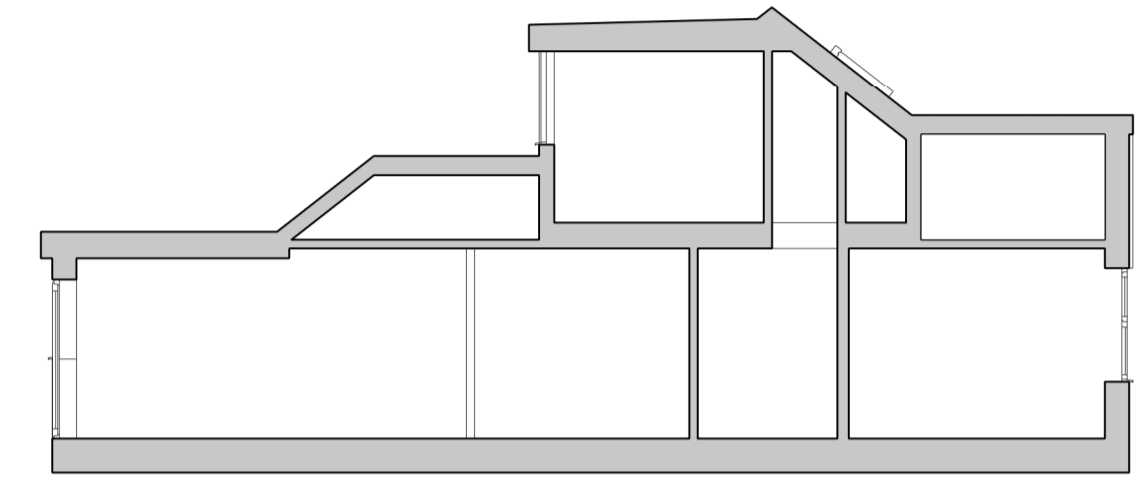


5 Existing Section
1:100




6 Existing Front Elevation
1:100




7 Existing Rear Elevation
1:100

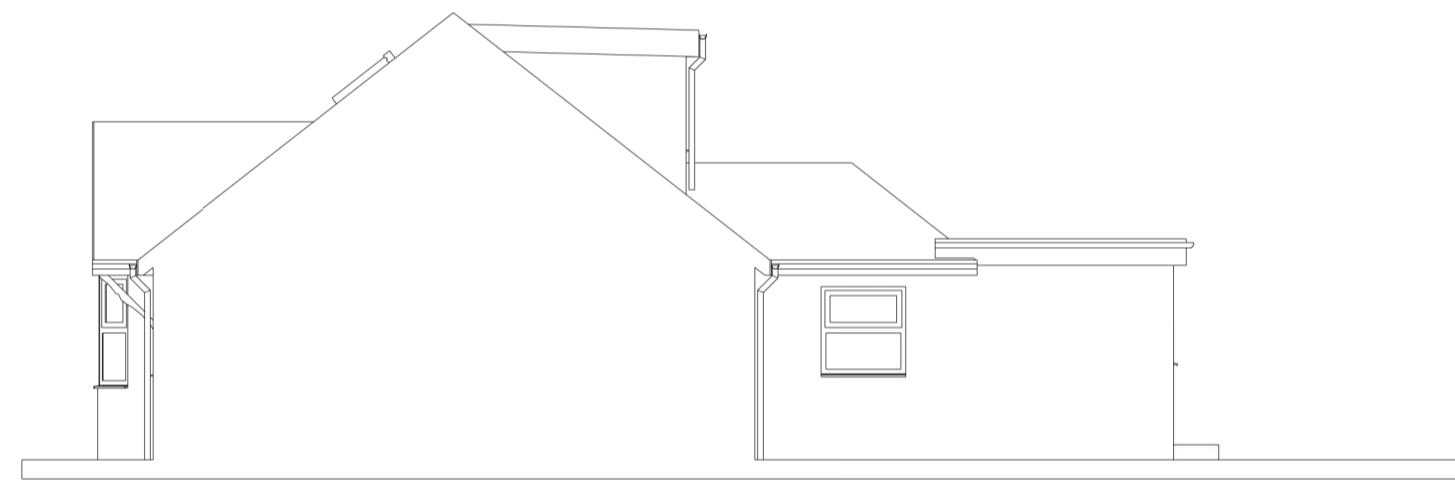


8 Existing Right Side Elevation
1:100

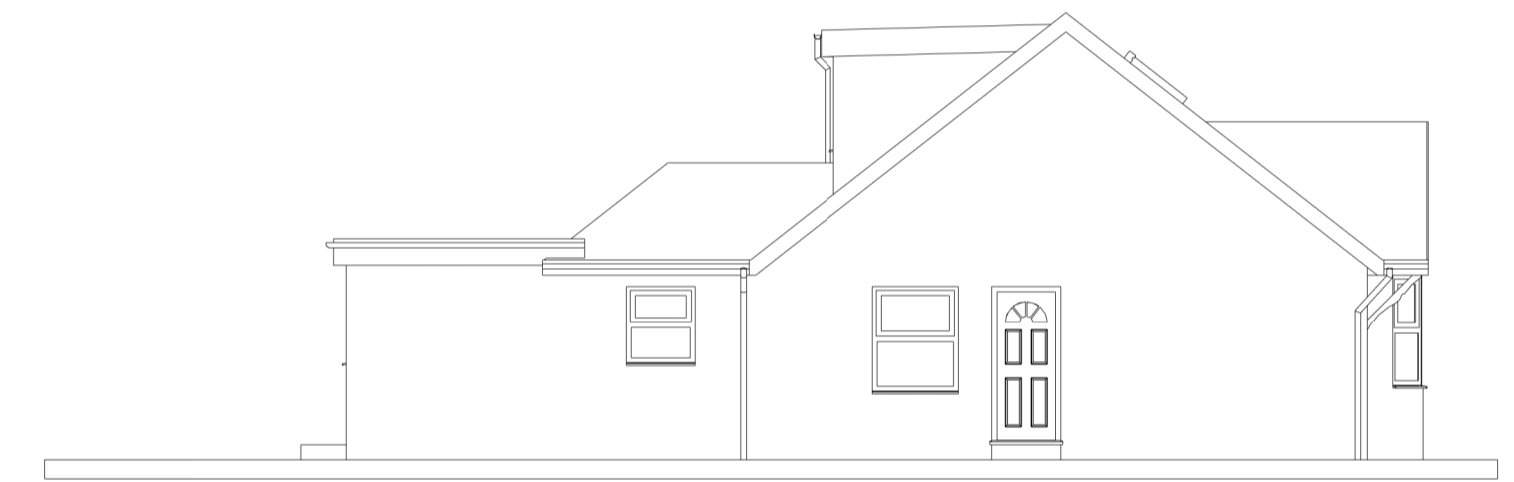

9 Existing Left Side Elevation
1:100

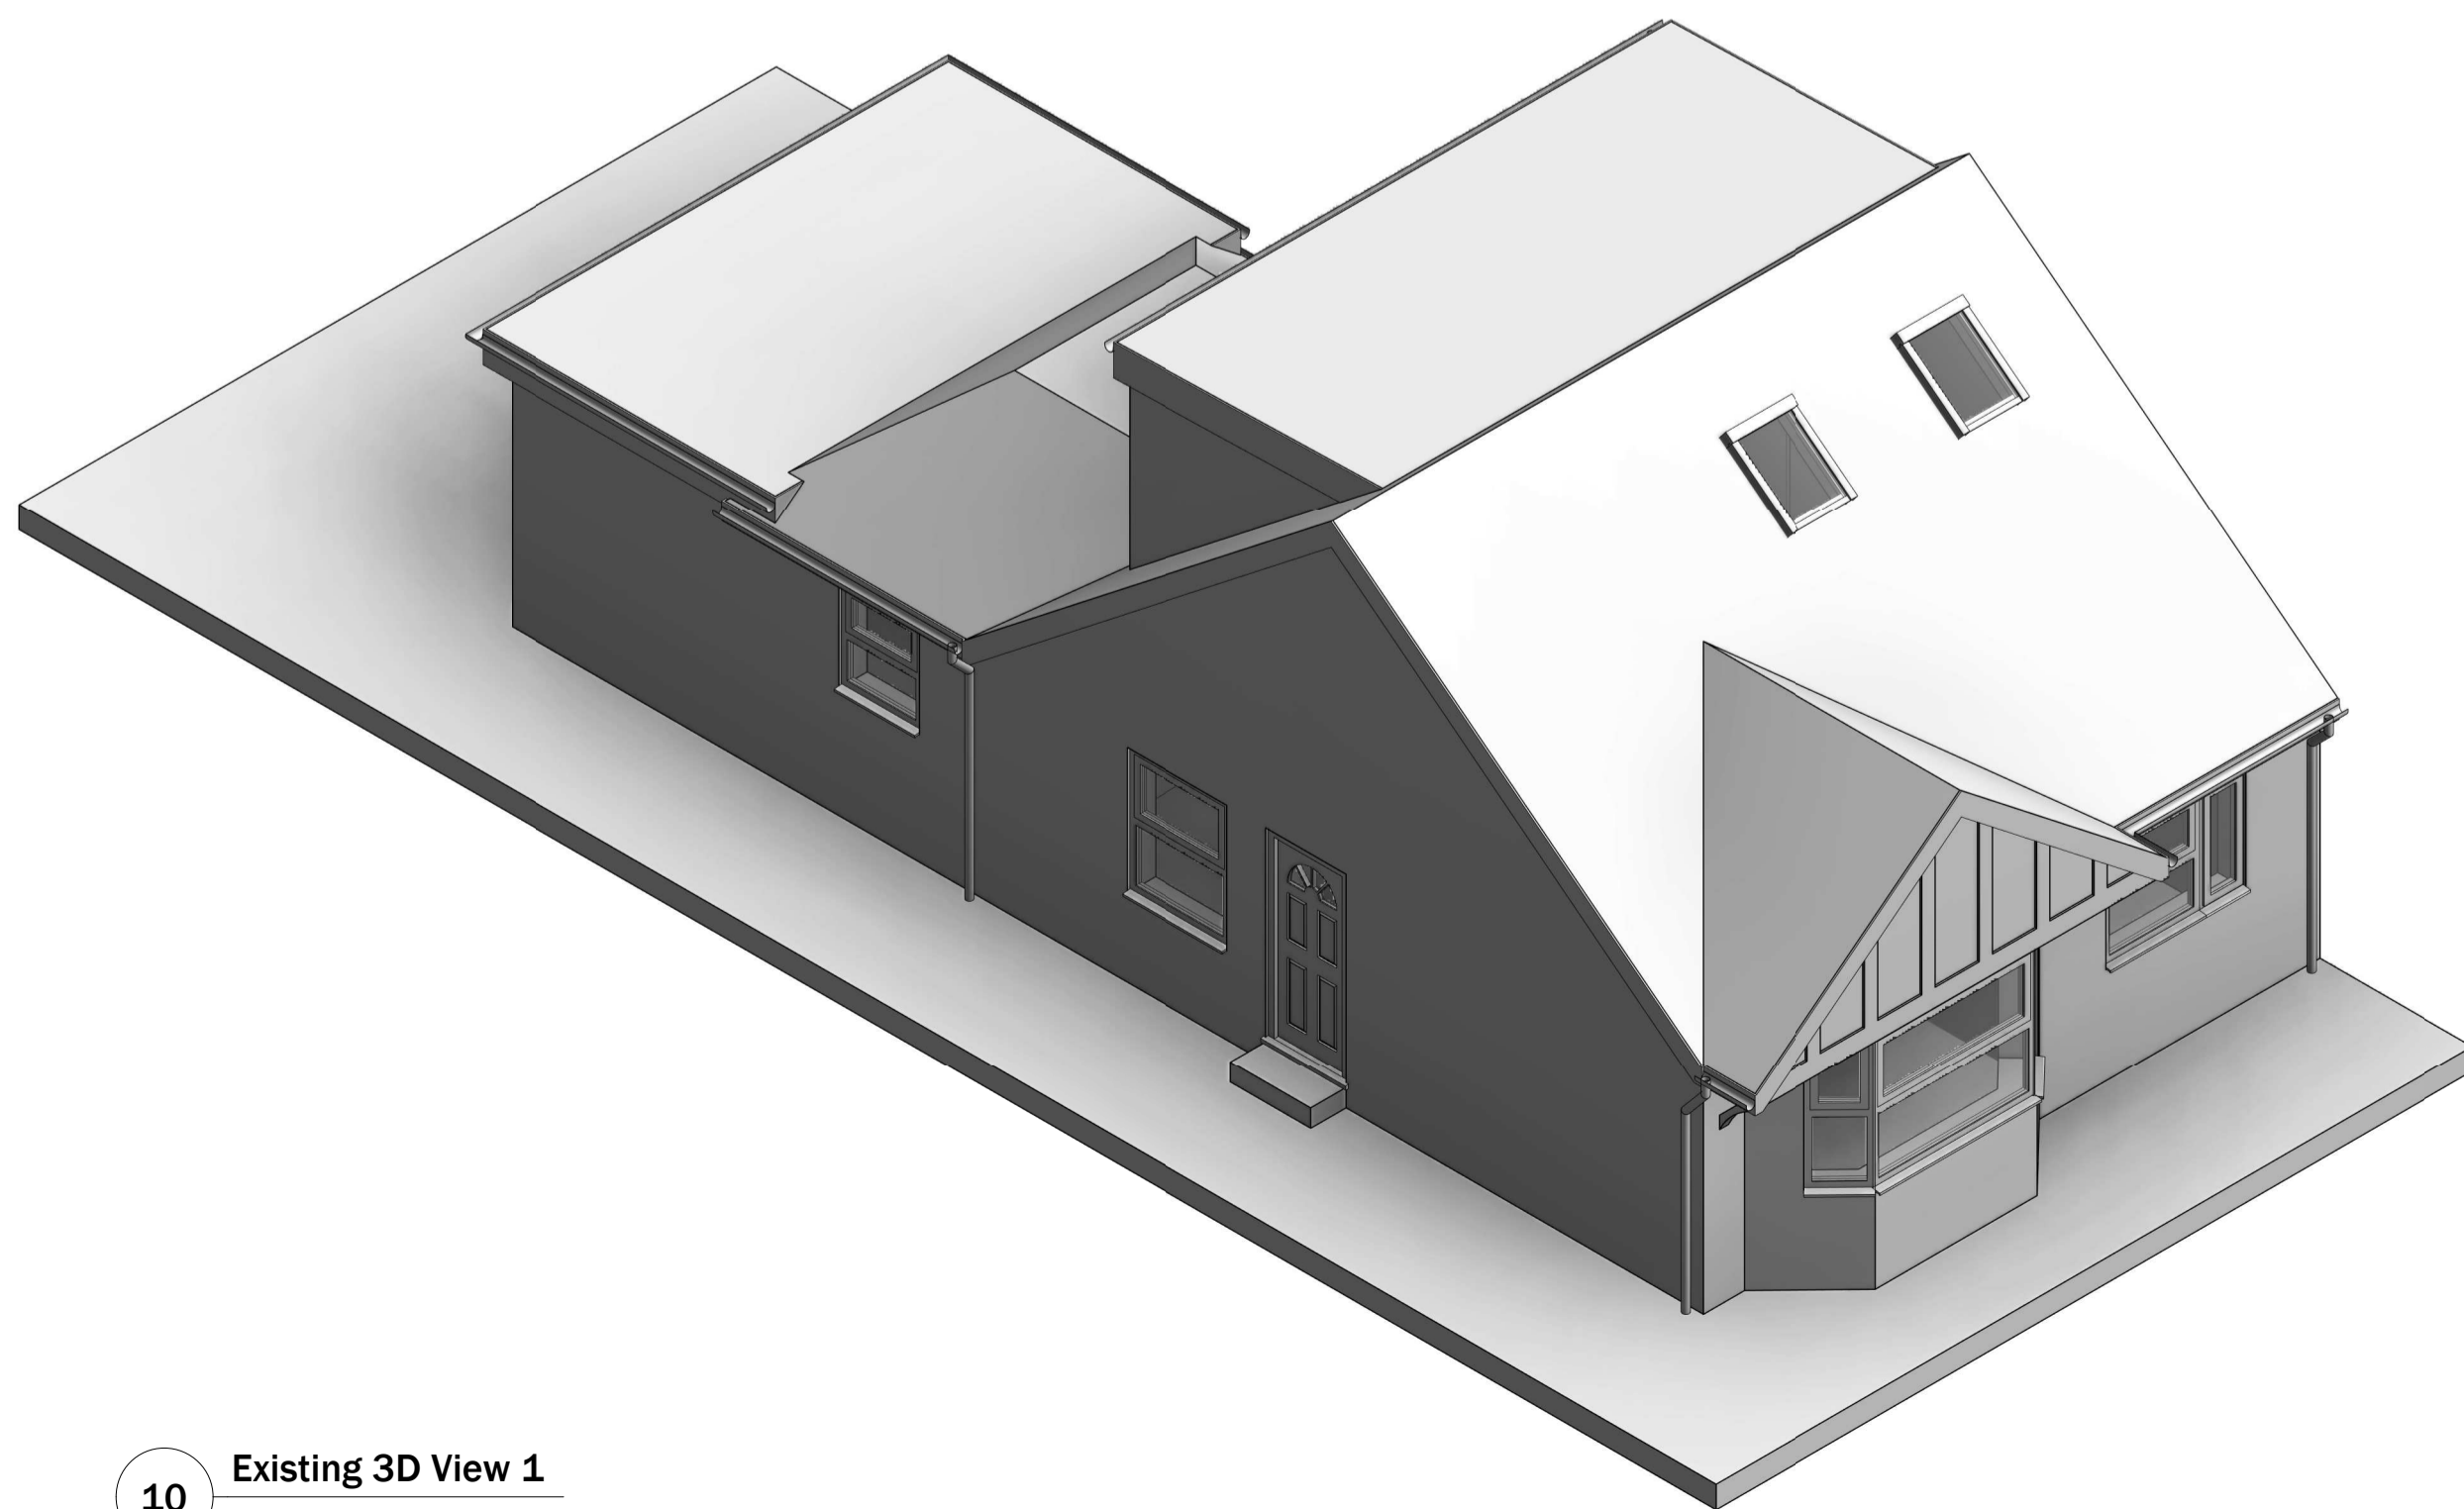

10 Existing 3D View 1

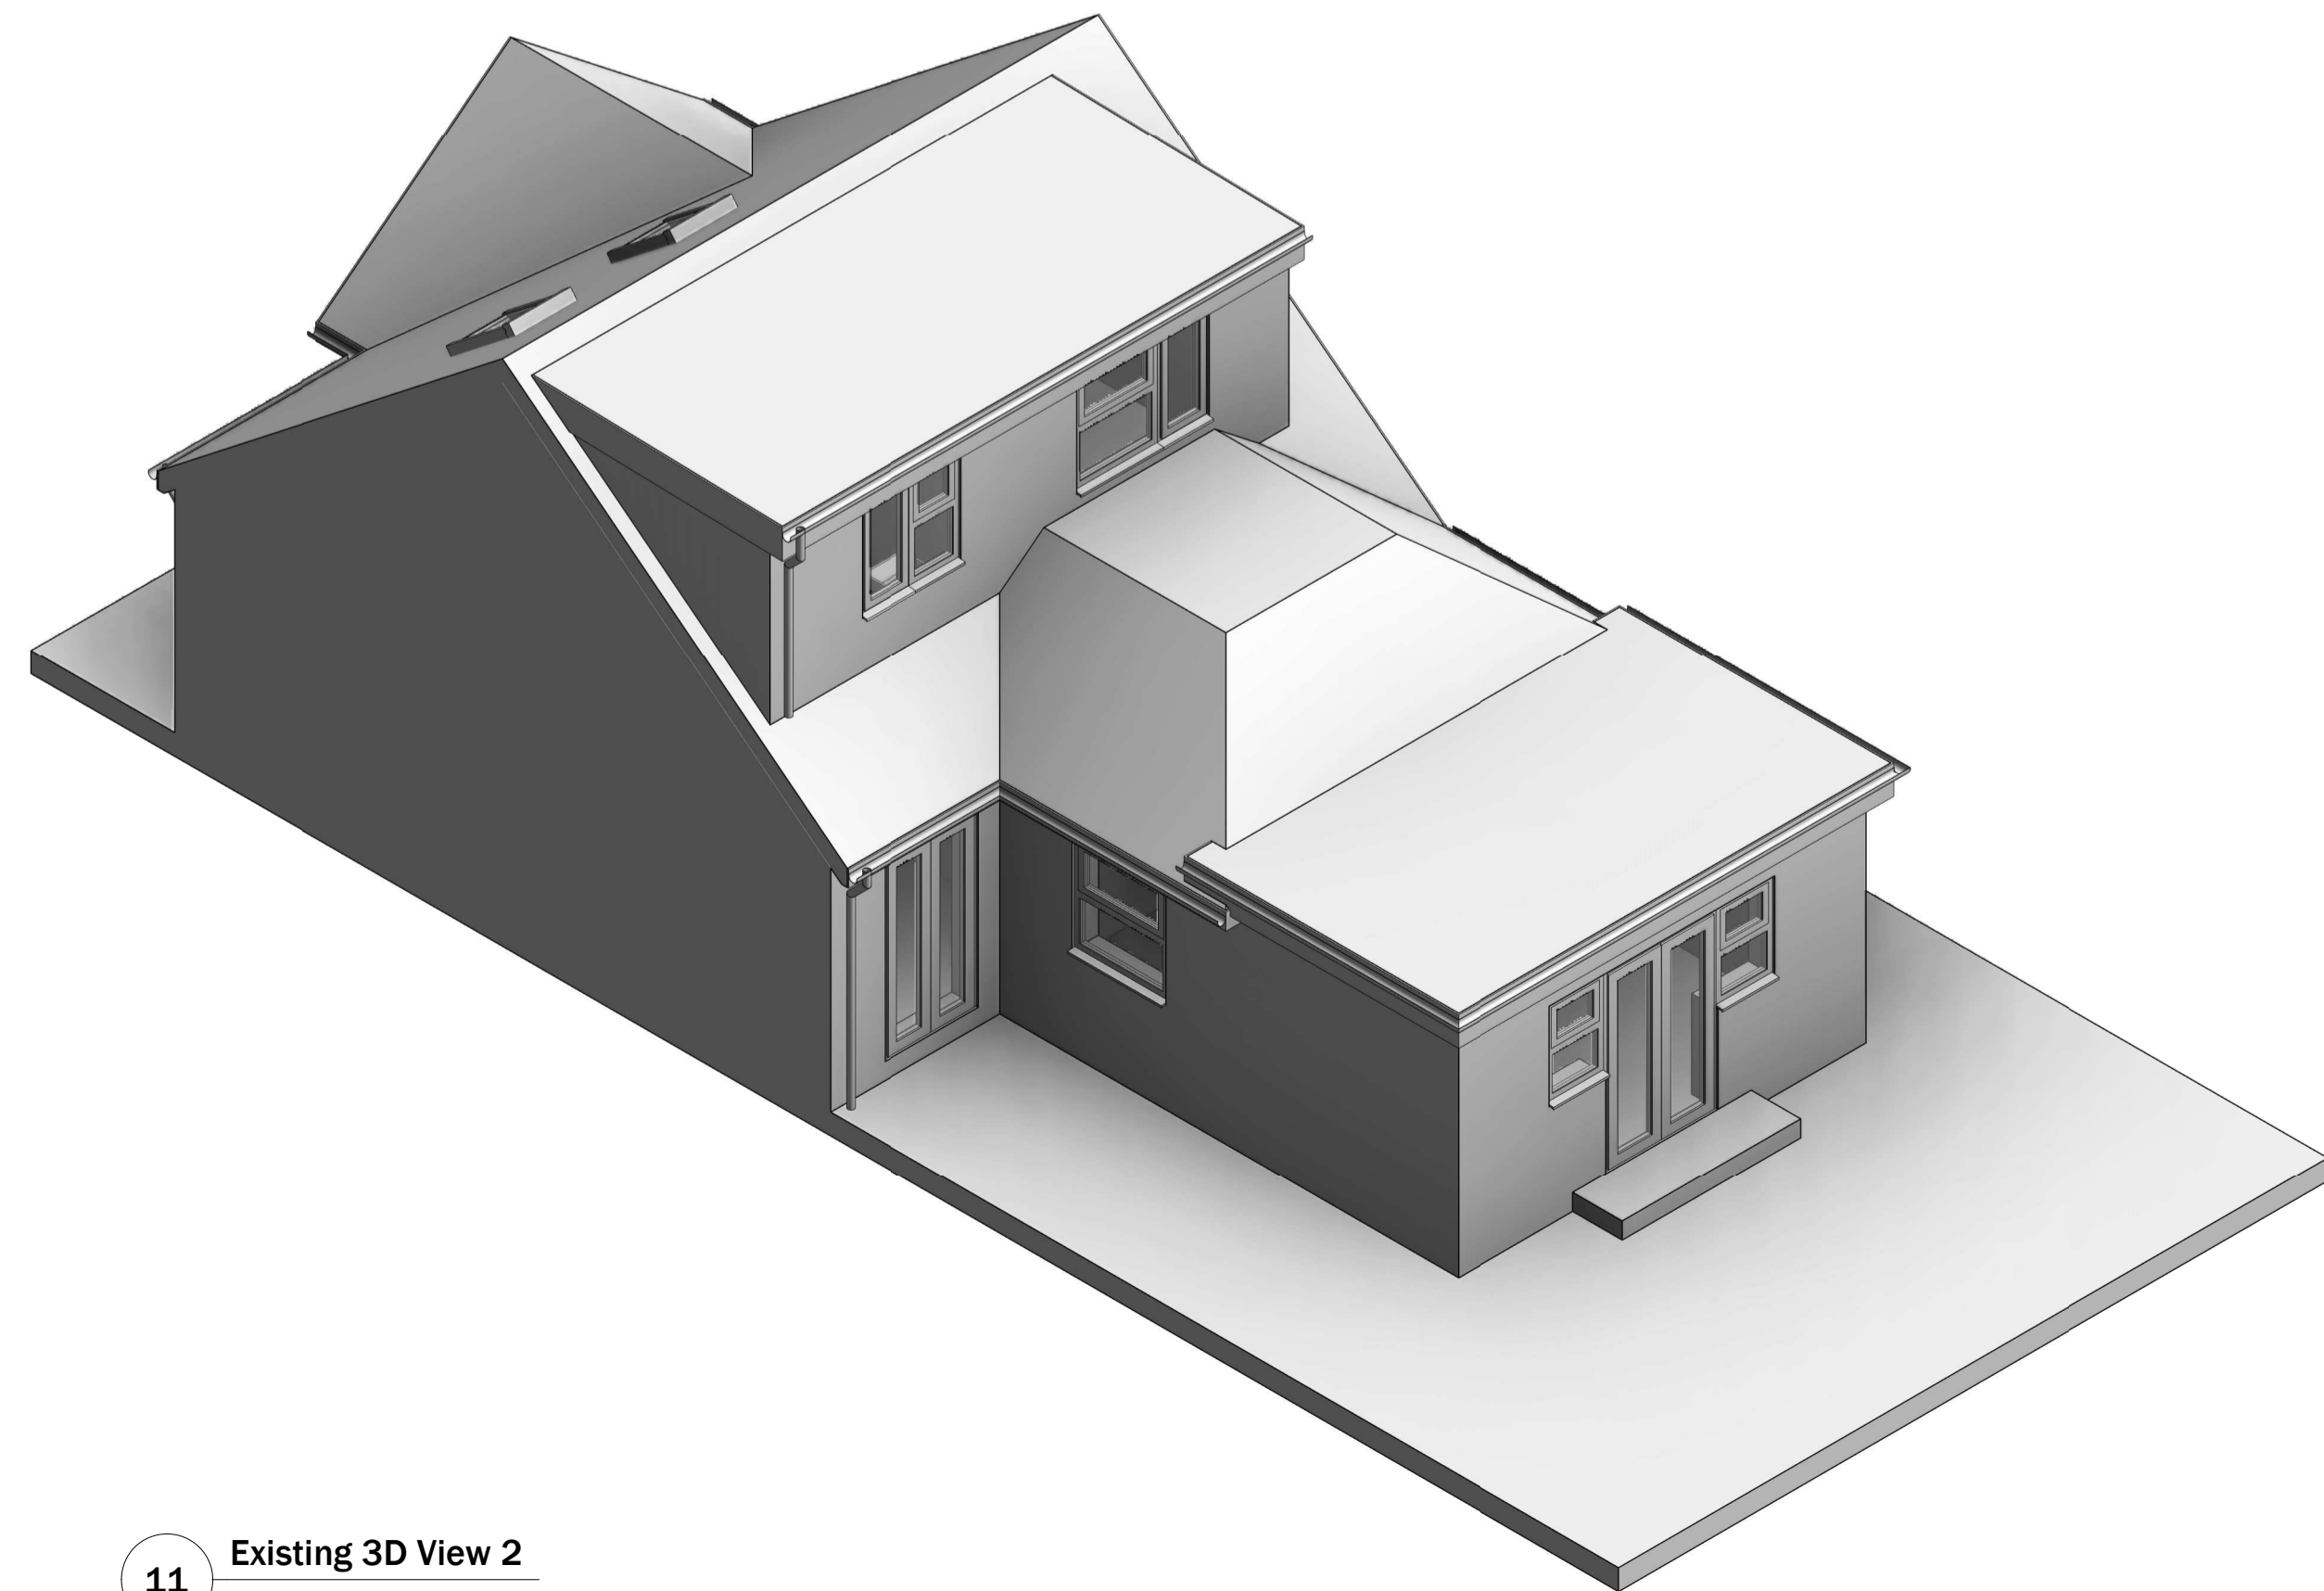

11 Existing 3D View 2

GENERAL NOTES

1. This drawing is for the purpose of design development ONLY and is NOT FOR CONSTRUCTION unless stated otherwise
2. Do not scale
3. Any construction details are indicative only and should not be used for setting out
4. Confirmation of sizes must be performed onsite prior to manufacture or construction of items using these dimensions
5. Due to the nature of refurbishments, Technical Detail Ltd should be contacted immediately regarding any discrepancies
6. © Copyright Technical Detail Ltd 2022
7. It is the duty of the building owner to ensure all party wall agreements are in place for all associated works

Rev: Details: Date

TECHNICALDETAIL
DESIGN FOR THE REAL WORLD

WWW.TECHNICALDETAIL.CO.UK
01707 045161 | INFO@TECHNICALDETAIL.CO.UK
66A HIGH STREET | POTTERS BAR | HERTS | EN6 5AB

CIAT

Project:
64 Dugdale Hill Lane,
EN6 2DN

Drawn By:
GMJ

Date Drawn:
17/08/2022


Drawing Title:
Existing Plans and
Elevations (A1)

Drawing Number:
TD356/ EX/010


Scale @ A1:
As indicated

Rev:




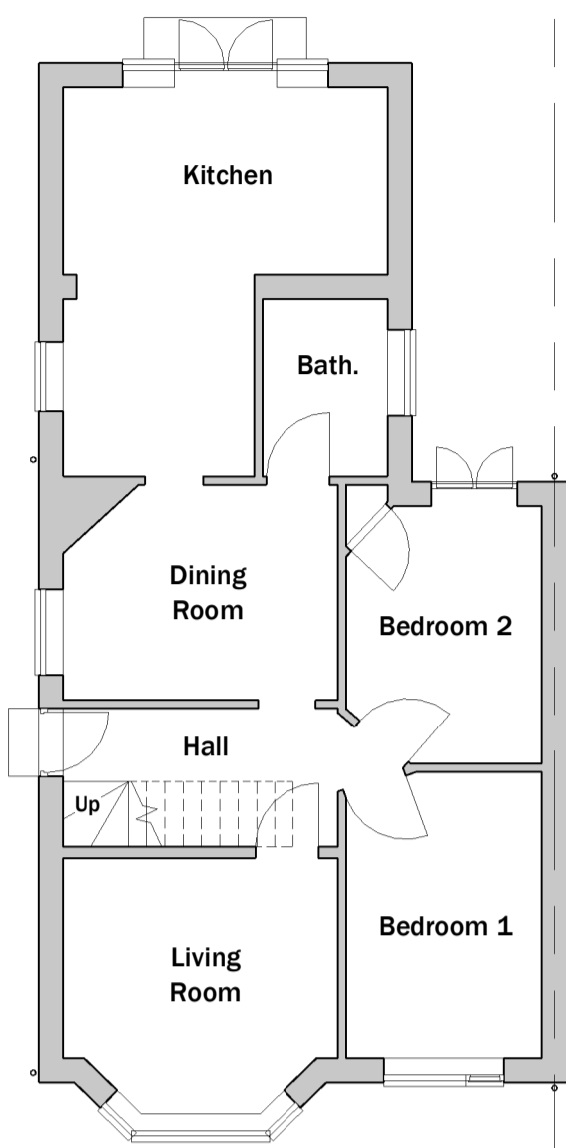


1 Proposed Ground Floor Plan
1:100

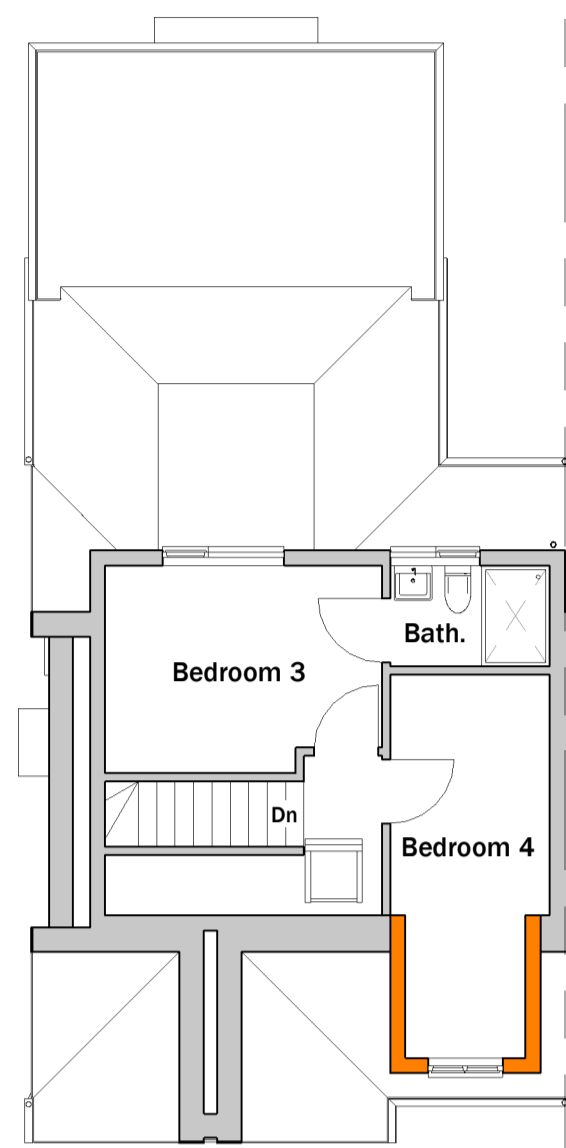


2 Proposed First Floor Plan
1:100

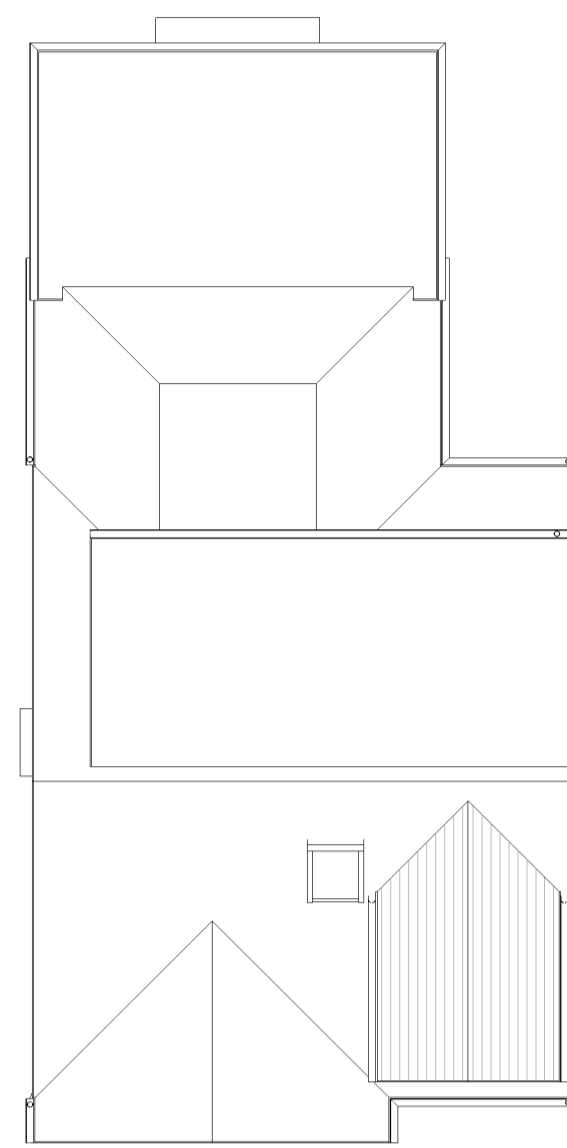

3 Proposed Roof Plan
1:100

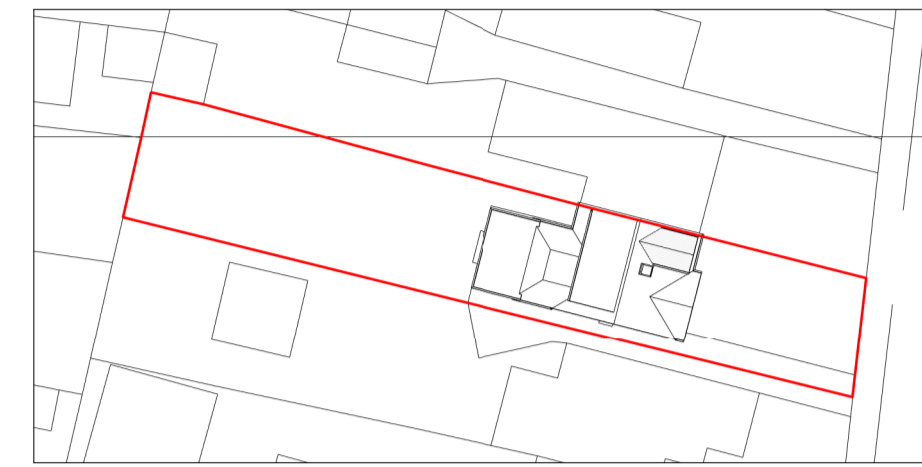

4 Proposed Block Plan
1:500

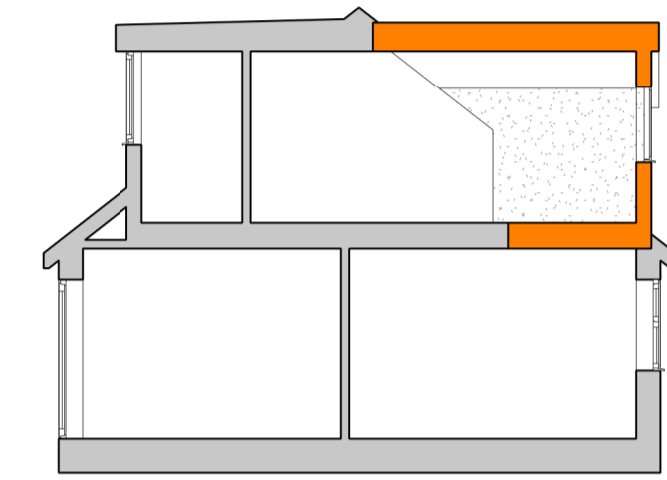


5 Proposed Section
1:100




6 Proposed Front Elevation
1:100




7 Proposed Rear Elevation
1:100

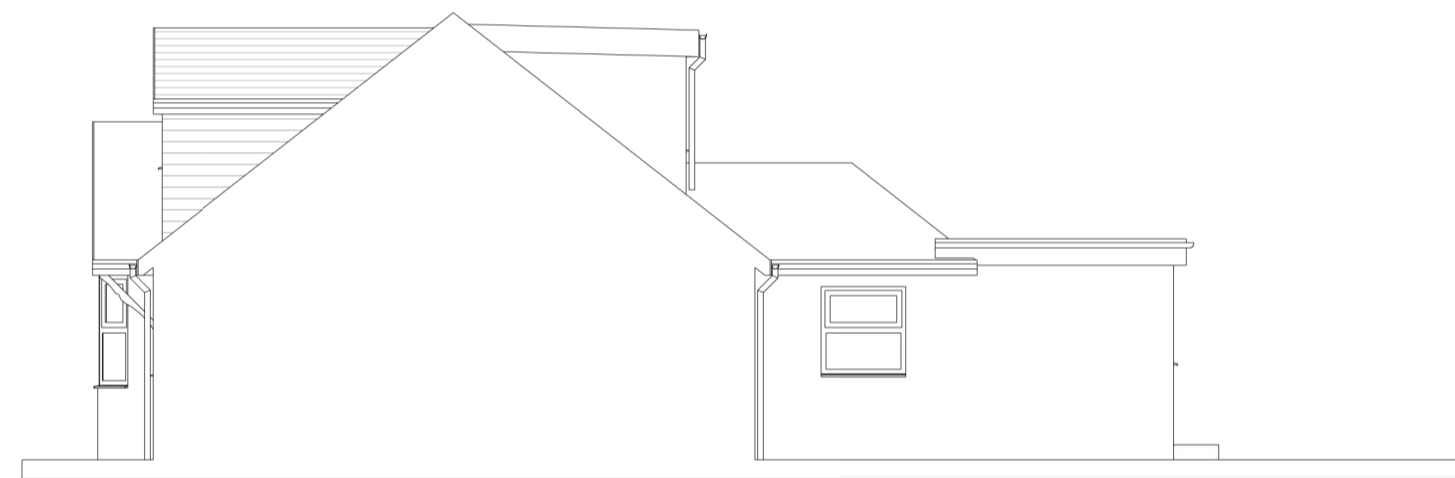


8 Proposed Right Side Elevation
1:100

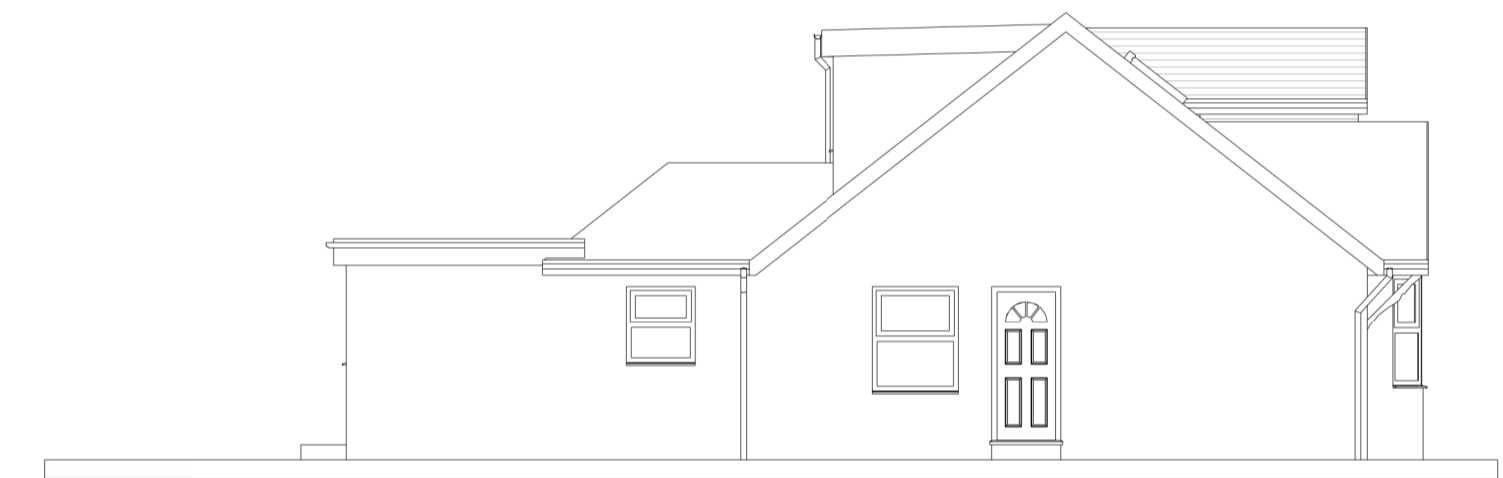

9 Proposed Left Side Elevation
1:100

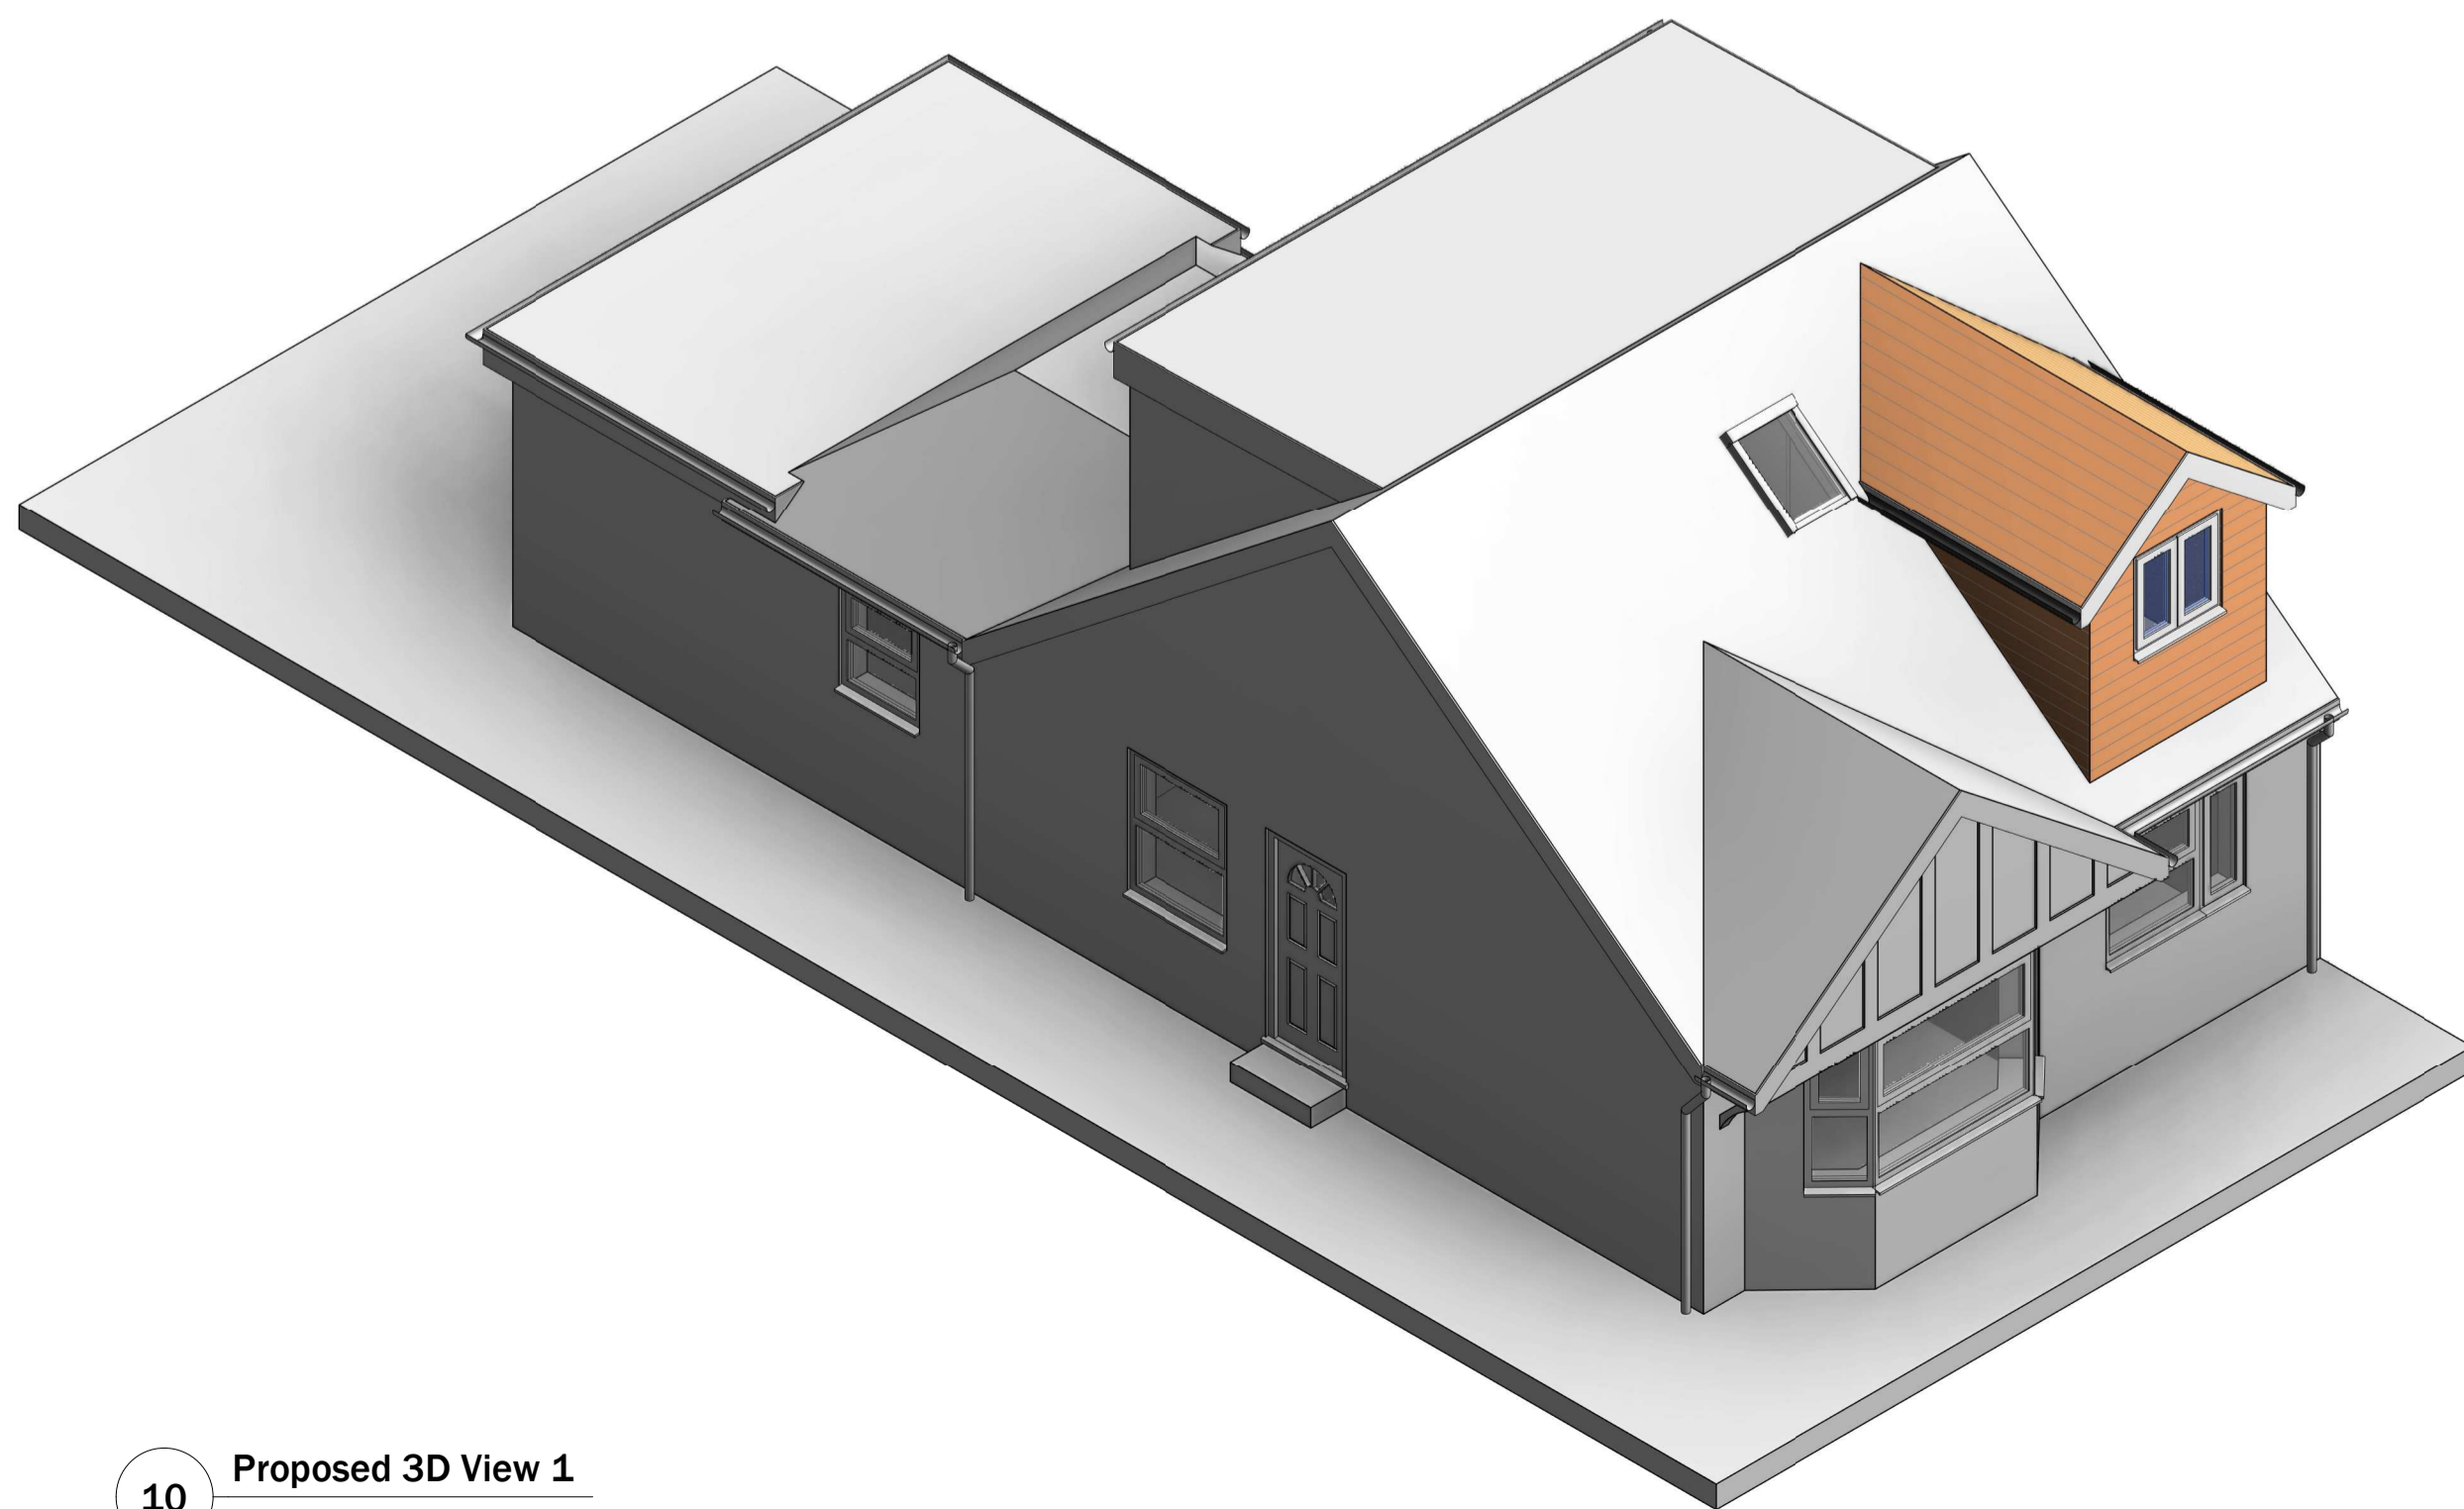

10 Proposed 3D View 1

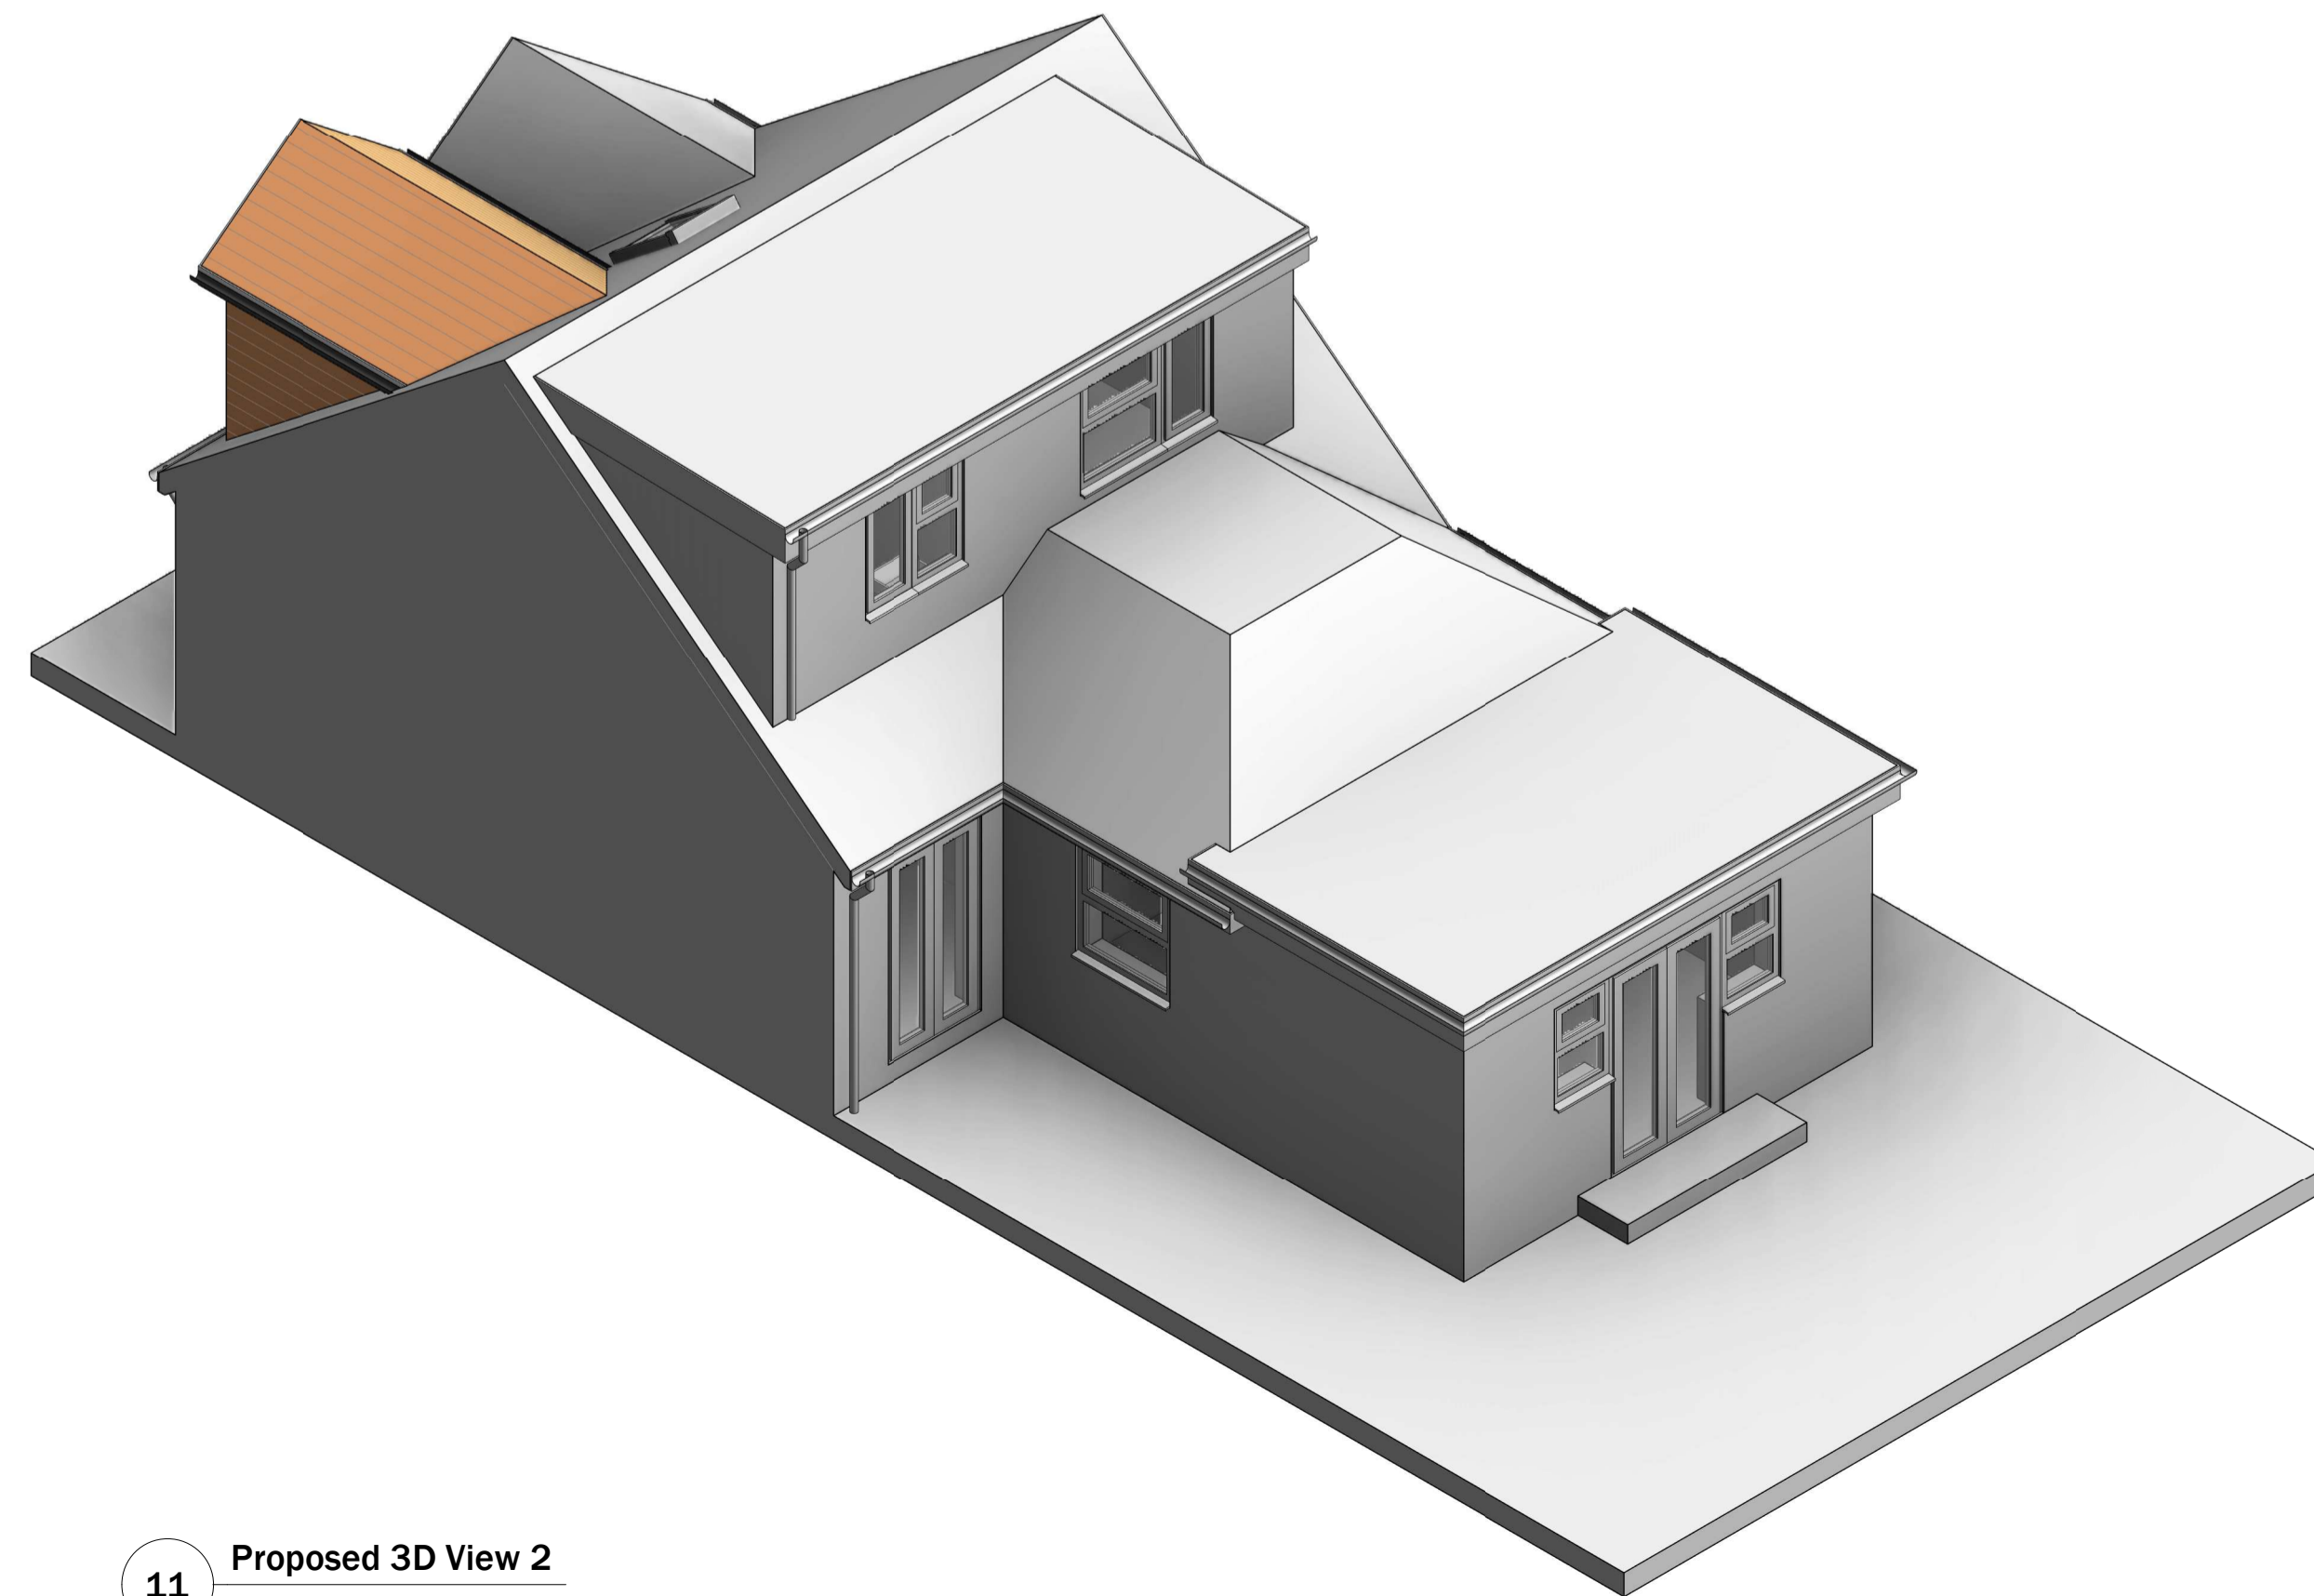

11 Proposed 3D View 2

GENERAL NOTES

1. This drawing is for the purpose of design development ONLY and is NOT FOR CONSTRUCTION unless stated otherwise
2. Do not scale
3. Any construction details are indicative only and should not be used for setting out
4. Confirmation of sizes must be performed onsite prior to manufacture or construction of items using these dimensions
5. Due to the nature of refurbishments, Technical Detail Ltd should be contacted immediately regarding any discrepancies
6. © Copyright Technical Detail Ltd 2022
7. It is the duty of the building owner to ensure all party wall agreements are in place for all associated works

Rev: Details: Date

TECHNICALDETAIL
DESIGN FOR THE REAL WORLD

WWW.TECHNICALDETAIL.CO.UK
01707 045161 | INFO@TECHNICALDETAIL.CO.UK
66A HIGH STREET | POTTERS BAR | HERTS | EN6 5AB

CIAT

Project:	64 Dugdale Hill Lane, EN6 2DN	Drawn By:	GMJ
Date Drawn:	17/08/2022	Drawing Number:	TD356/ PL/010
Drawing Title:	Proposed Plans and Elevations (A1)	Scale @ A1:	As indicated

