




1 Existing Ground Floor Plan  
1:100

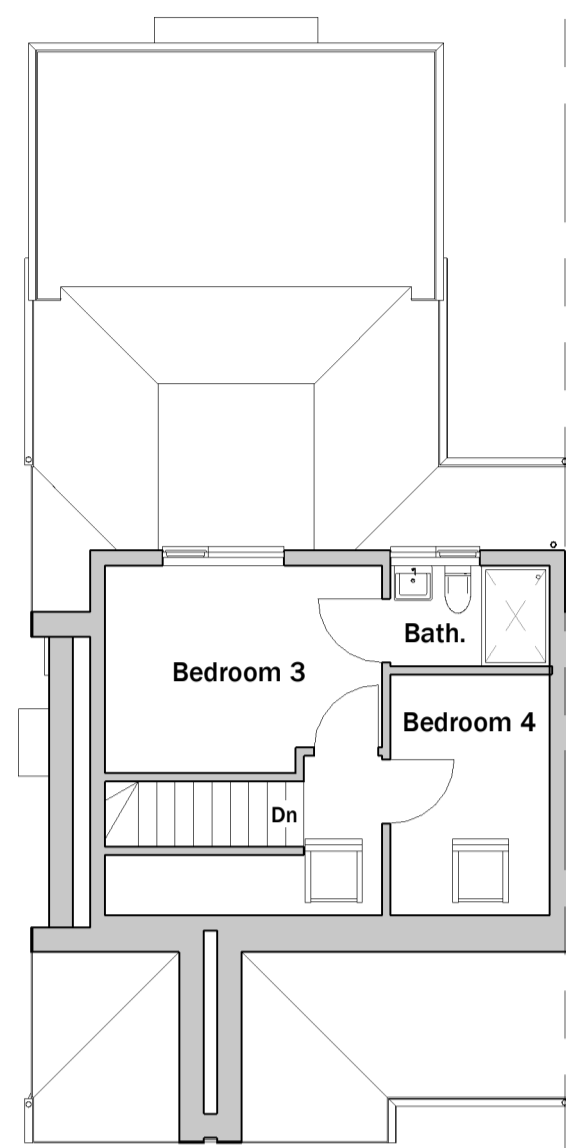


2 Existing First Floor Plan  
1:100

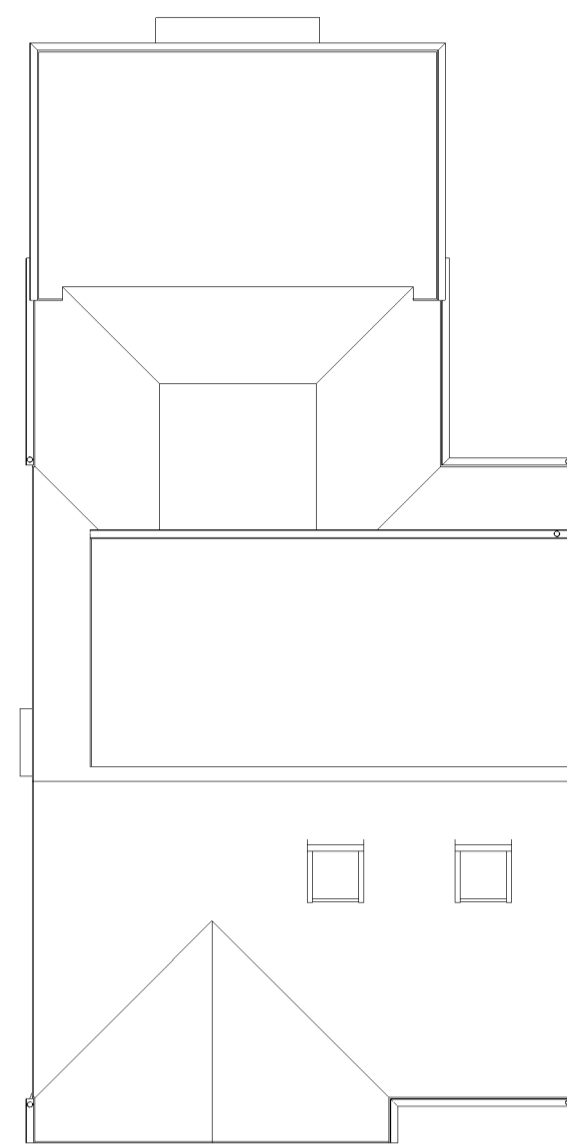

3 Existing Roof Plan  
1:100

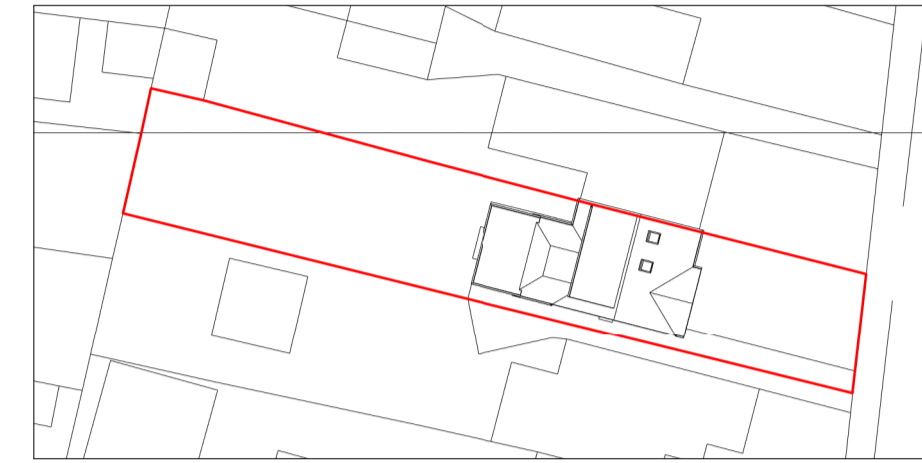

4 Existing Block Plan  
1:500

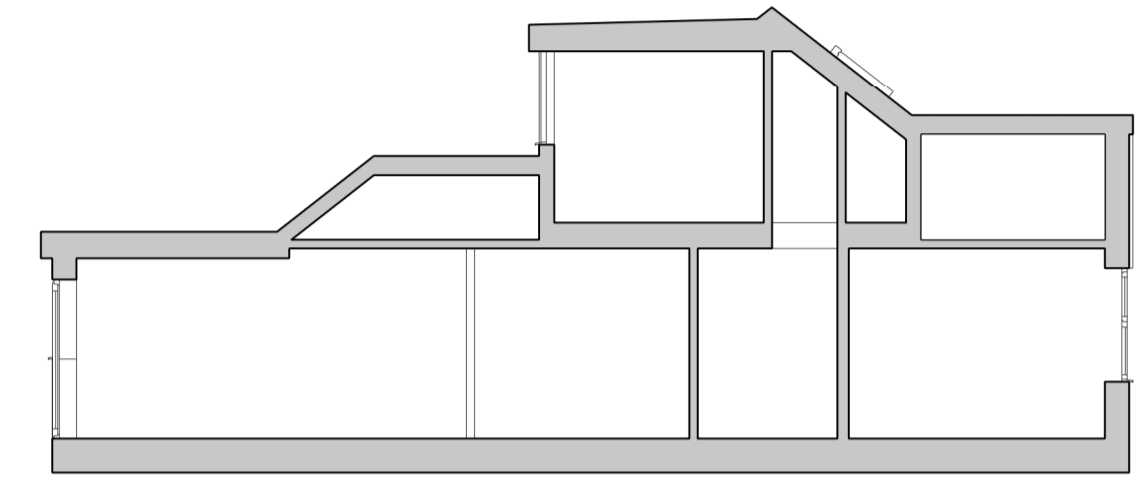


5 Existing Section  
1:100




6 Existing Front Elevation  
1:100




7 Existing Rear Elevation  
1:100

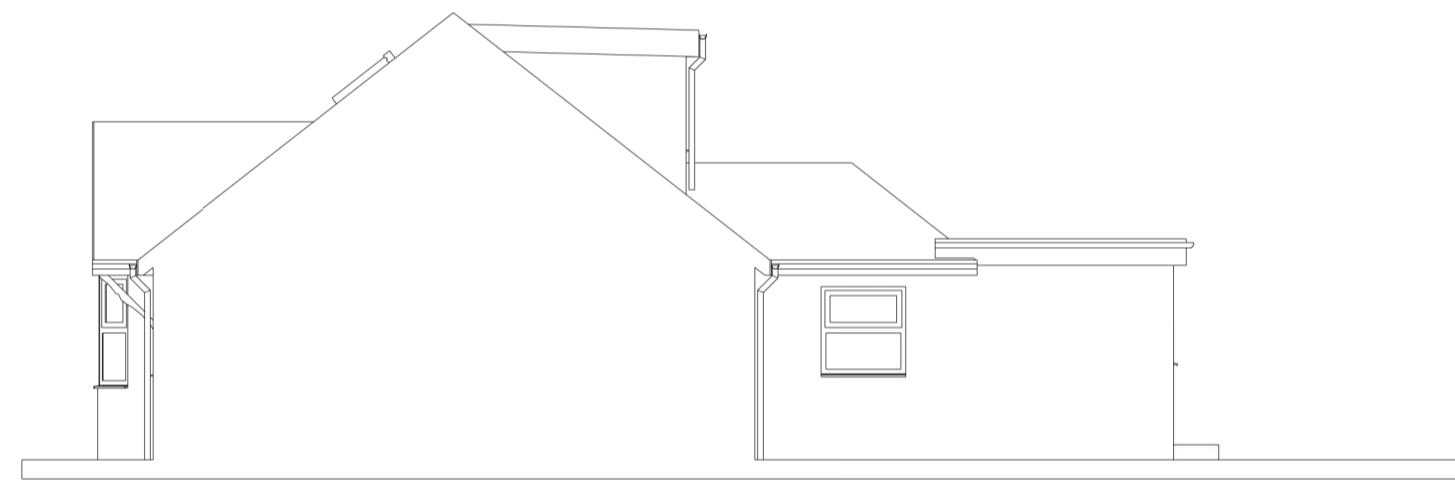


8 Existing Right Side Elevation  
1:100

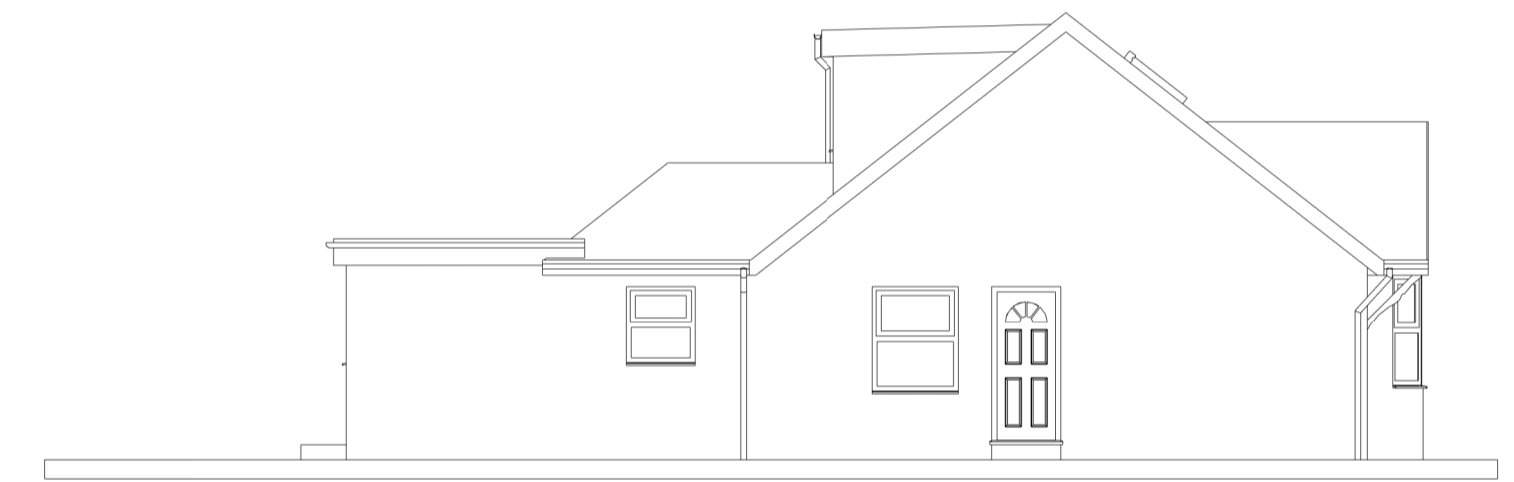

9 Existing Left Side Elevation  
1:100

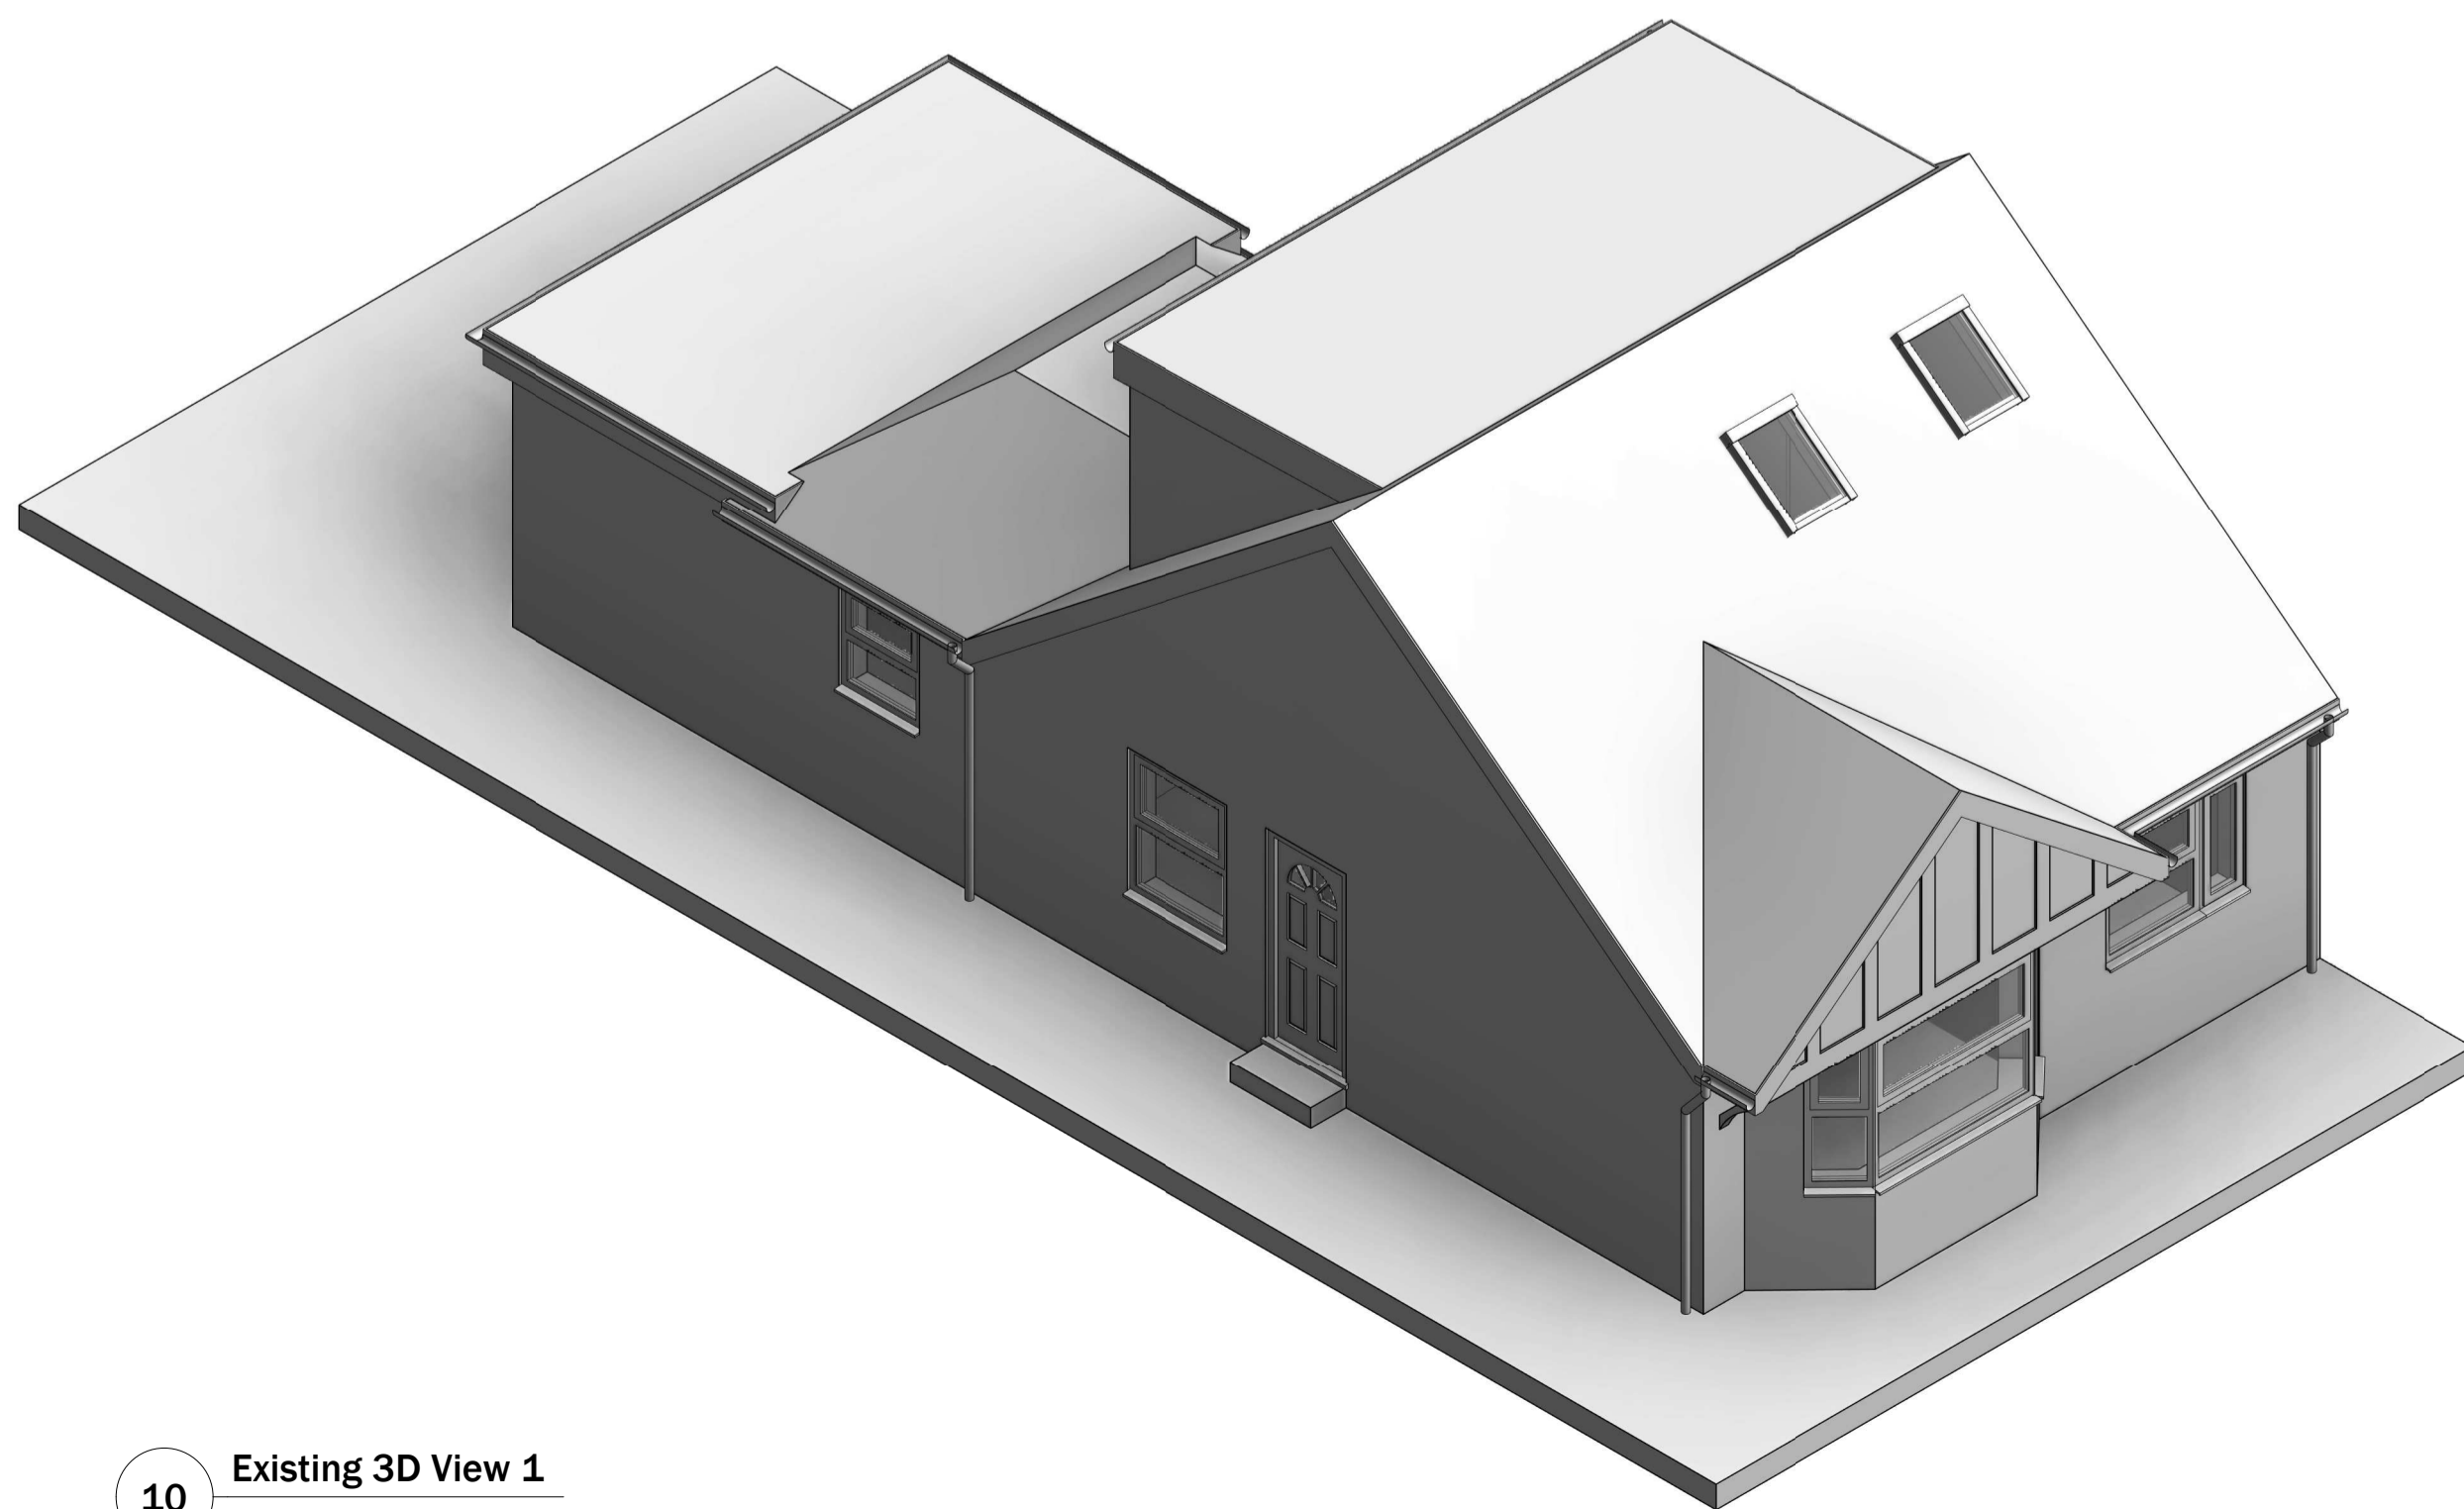

10 Existing 3D View 1

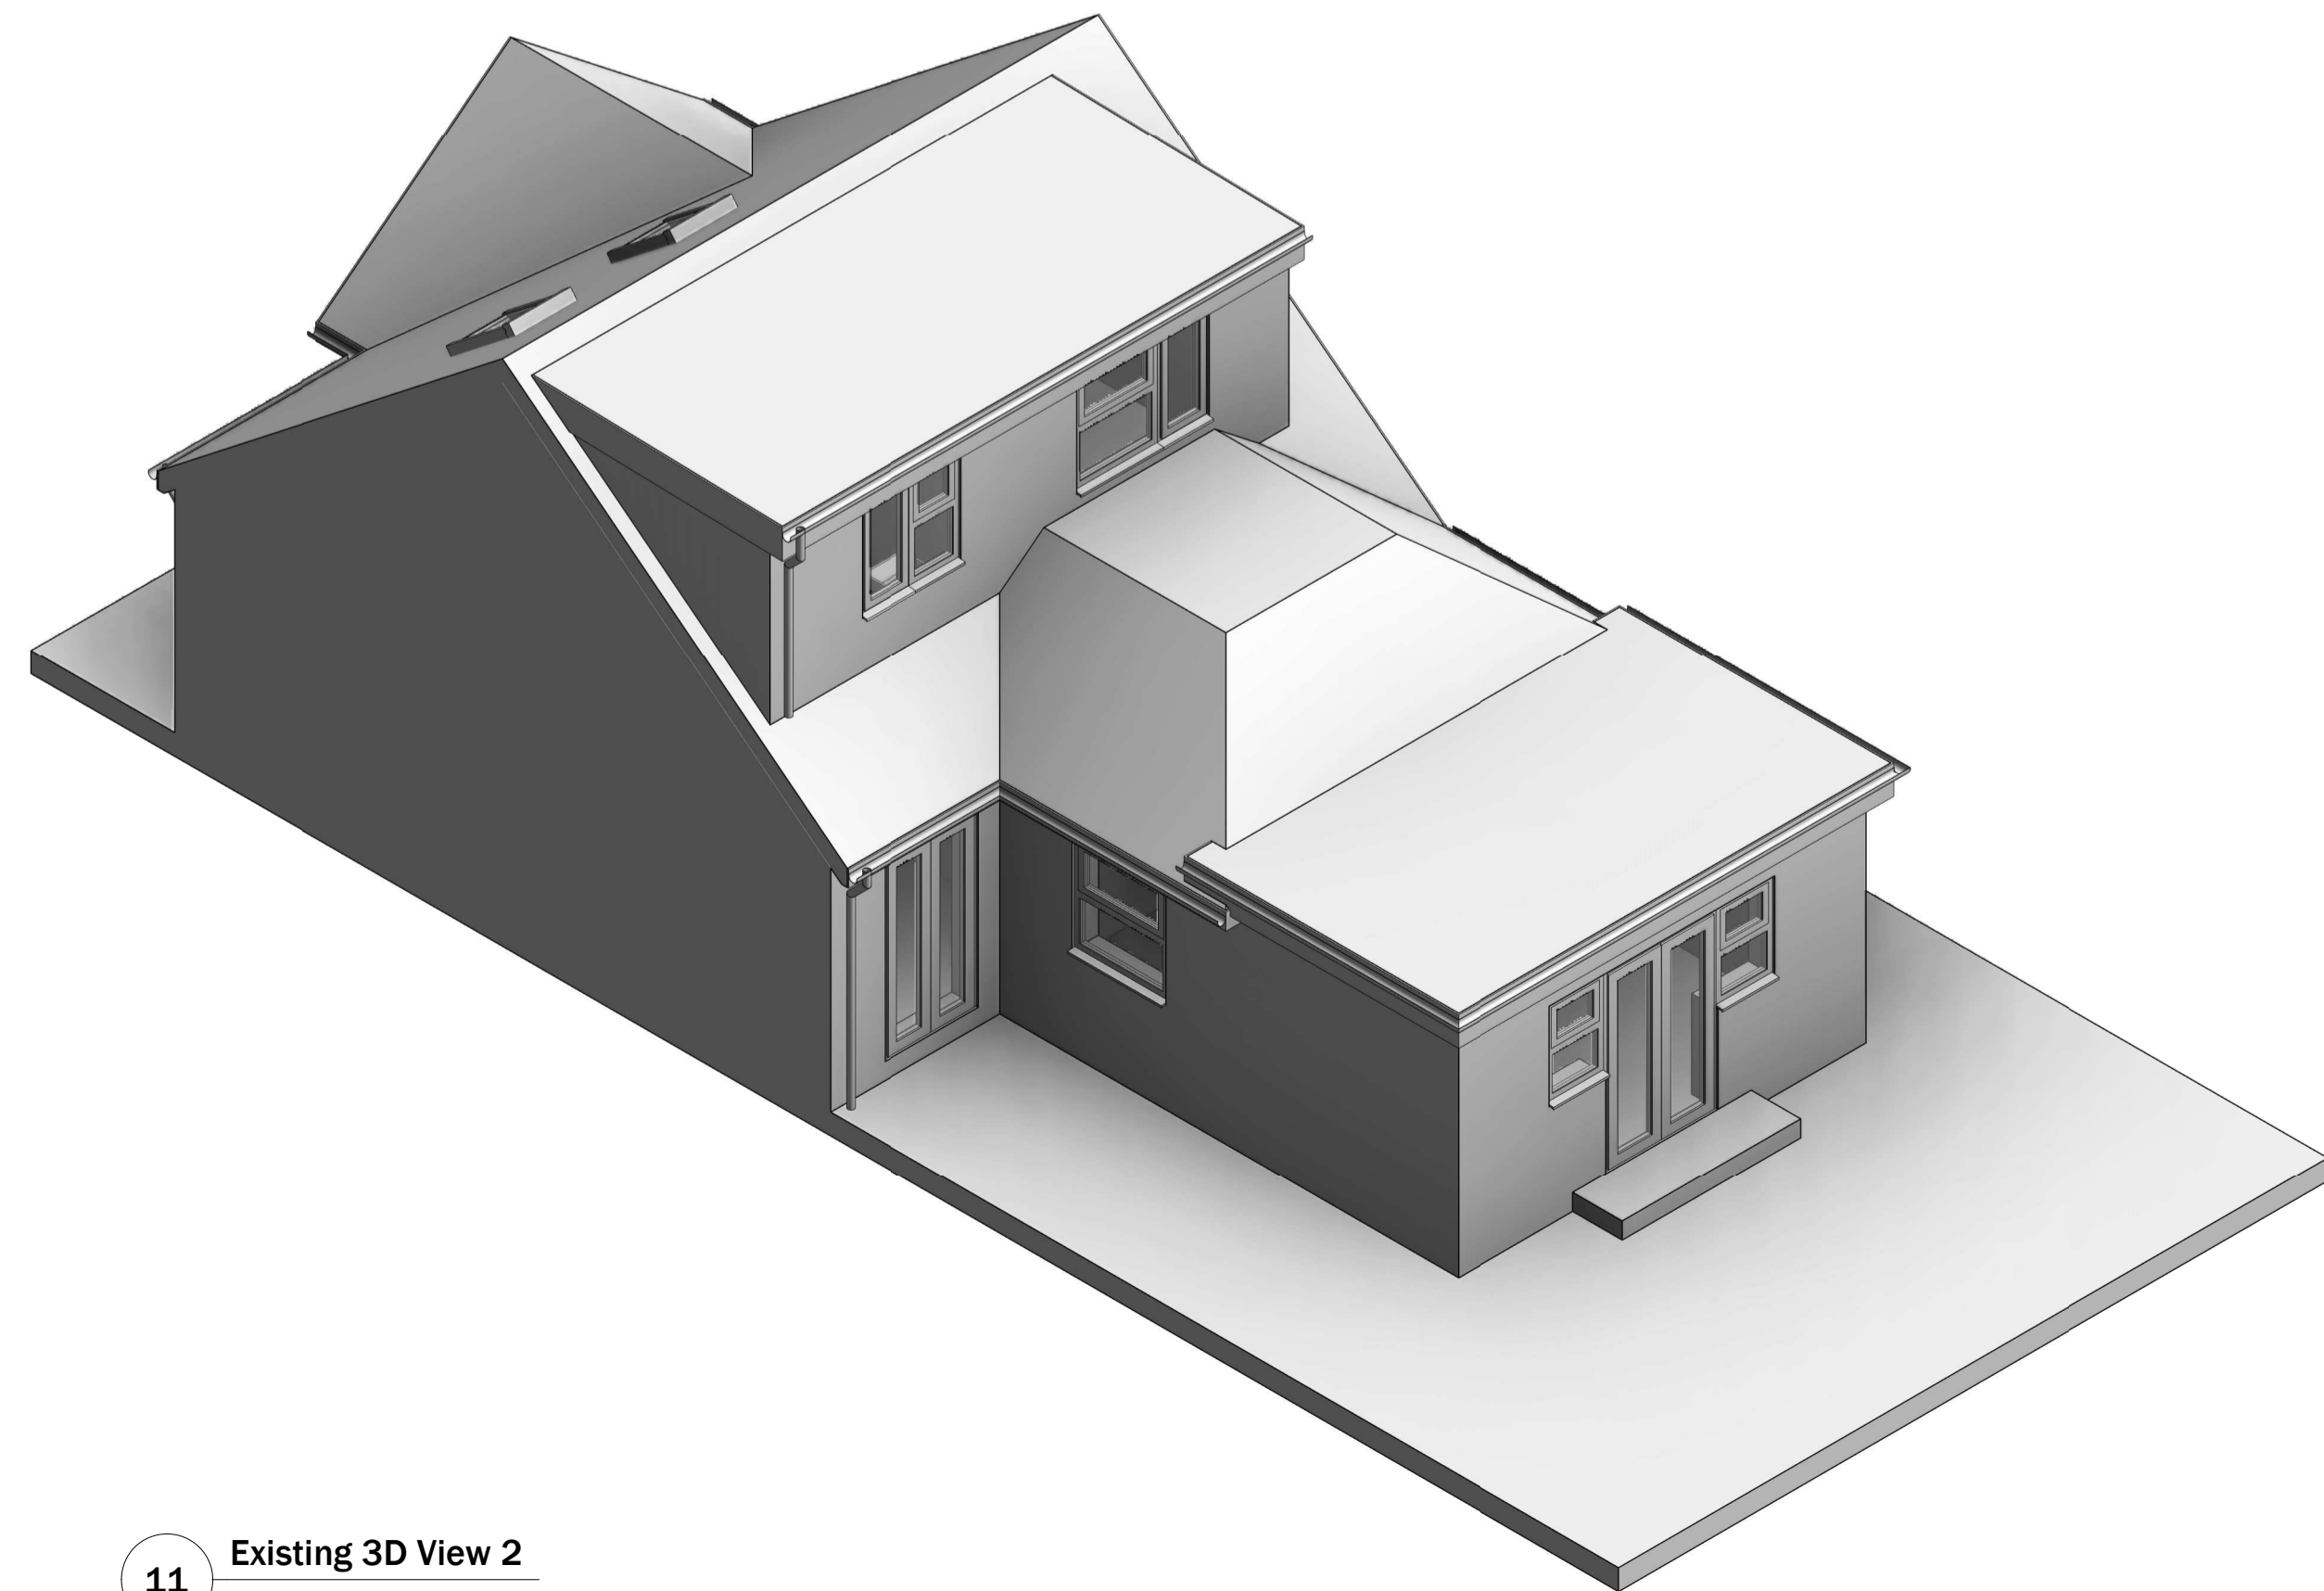

11 Existing 3D View 2

**GENERAL NOTES**

1. This drawing is for the purpose of design development ONLY and is NOT FOR CONSTRUCTION unless stated otherwise
2. Do not scale
3. Any construction details are indicative only and should not be used for setting out
4. Confirmation of sizes must be performed onsite prior to manufacture or construction of items using these dimensions
5. Due to the nature of refurbishments, Technical Detail Ltd should be contacted immediately regarding any discrepancies
6. © Copyright Technical Detail Ltd 2022
7. It is the duty of the building owner to ensure all party wall agreements are in place for all associated works



Rev:	Details:	Date:
Project: 64 Dugdale Hill Lane, EN6 2DN		
Drawn By: GMJ		
Date Drawn: 17/08/2022		
Drawing Title: Existing Plans and Elevations (A1)		
Drawing Number: TD356/ EX/010		
Scale @ A1: As indicated		

