
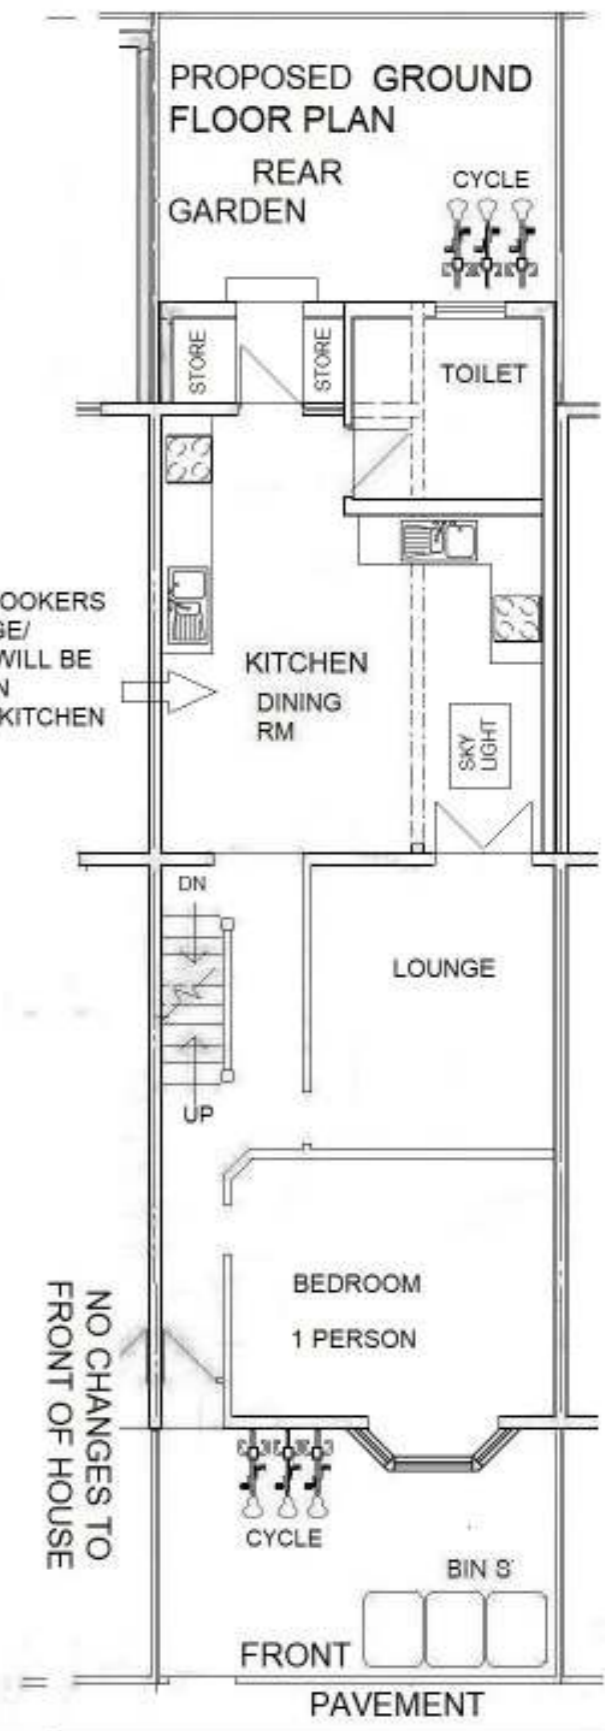
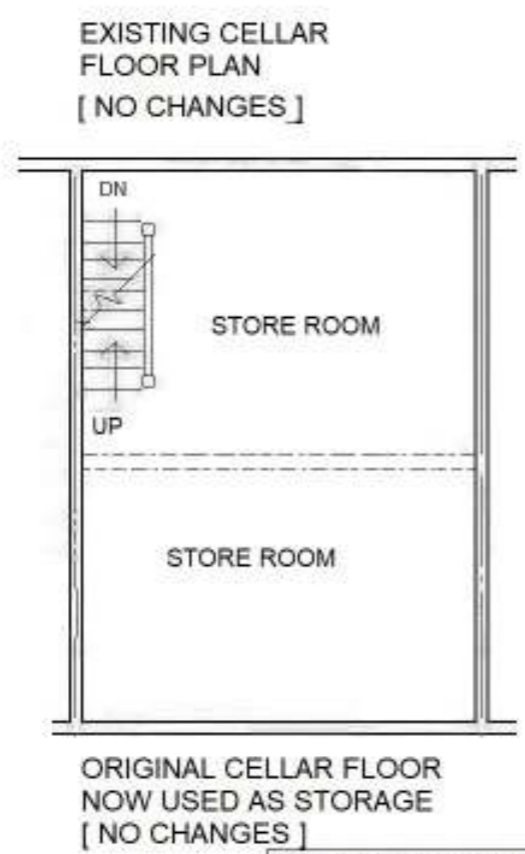


IN THIS APPLICATION THERE IS NO EXTERNAL CHANGES. ALL ELEVATIONS, PLANS, ROOF PLANS AND BLOCK PLANS REMAIN THE SAME AS EXISTING. ALL EXTENSIONS COMPLETED 4 YEARS AGO.

EXISTING ALL DOORS ARE FIRE CHECK 30 MINS DOORS. EACH FLOOR HAS A FIRE ALARM INTERCONNECTED WITH A SEPERATE FUSE BOX AS TRQUIRED BY BUILDING CONTROL.

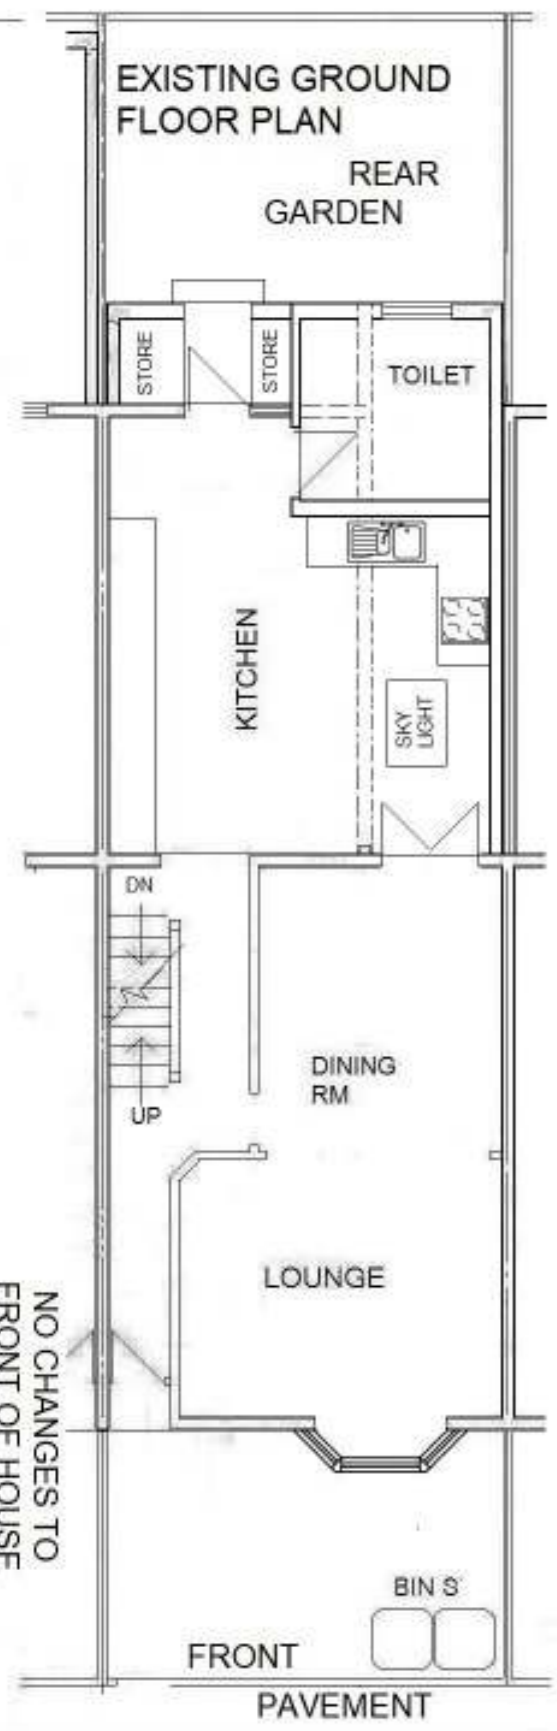

PROPOSED CHANGE OF USE TO HMO FOR 6 PERSONS [UNRELATED] SHARING AT 171 VICARAGE LANE STRATFORD LONDON E15 4HJ

SCALE	1:100
DRAWING No	455/01