





EXISTING FIRST FLOOR PLAN

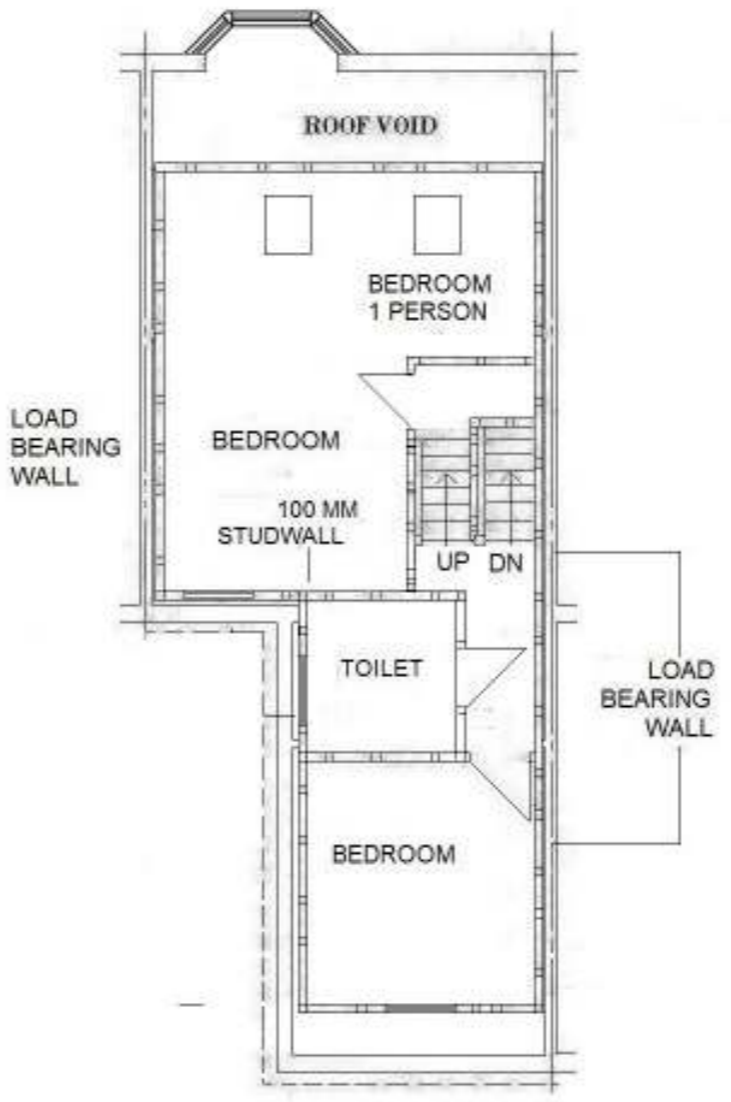

PROPOSED FIRST FLOOR PLAN



EXISTING LOFT FLOOR PLAN

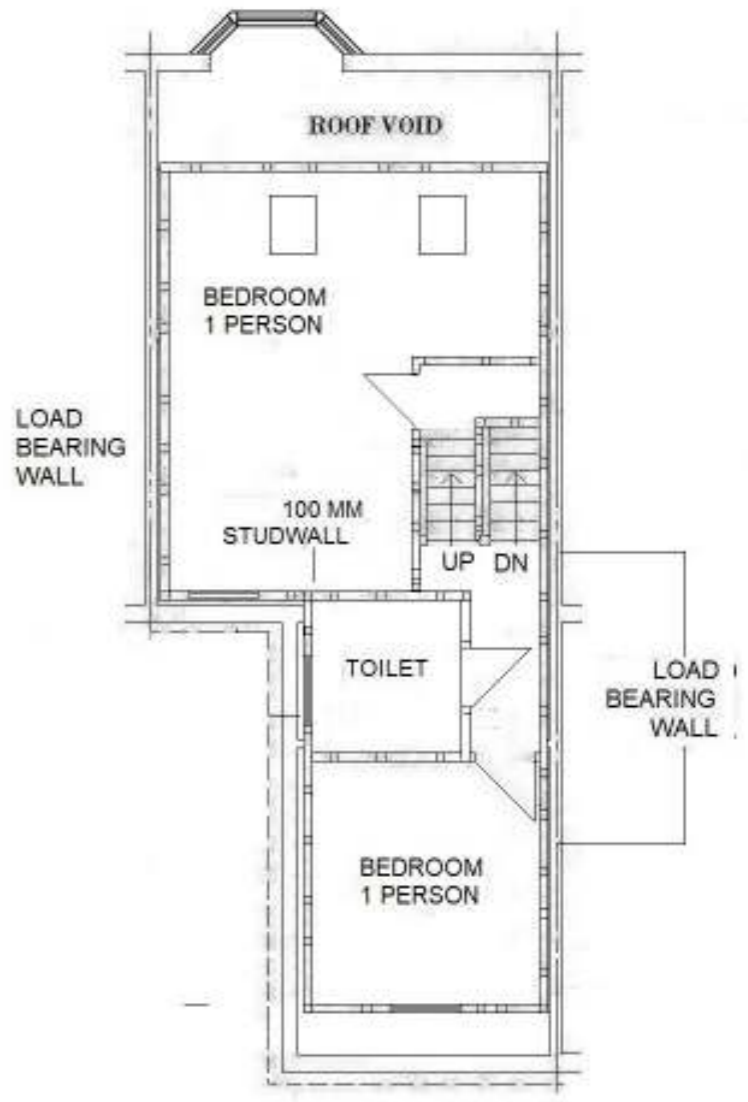

PROPOSED LOFT FLOOR PLAN

PLEASE NOTE EXISTING ALL FLOORS AND CORRIDORS, GROUND FLOOR HAS FIRE ALARMS INSTALLED. ALL DOORS ARE 30 MINS FIRE CHECK DOORS AS REQUIRED. 6 BYCYCLES ARE PARKED IN THE FRONT GARDEN. ADEQUATE BINS ARE ALSO PROVIDED THERE. LARGE CELLAR ALSO HAS MORE STORAGE AREA FOR GYM EQUIPMENTS.

PROPOSED CHANGE OF USE TO HMO FOR 6 PERSONS [UNRELATED] SHARING AT 171 VICARAGE LANE STRATFORD LONDON E15 4HJ

SCALE 1:100
DRAWING No 455/03