




FRONT ELEVATION




SIDE ELEVATION



REAR ELEVATION

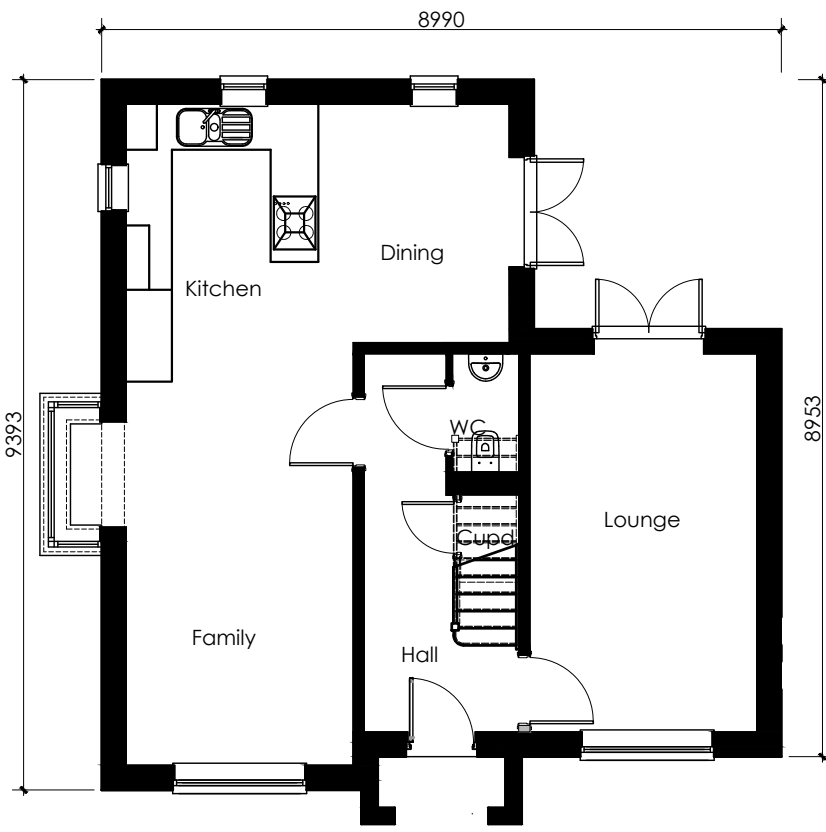

GROUND FLOOR PLAN

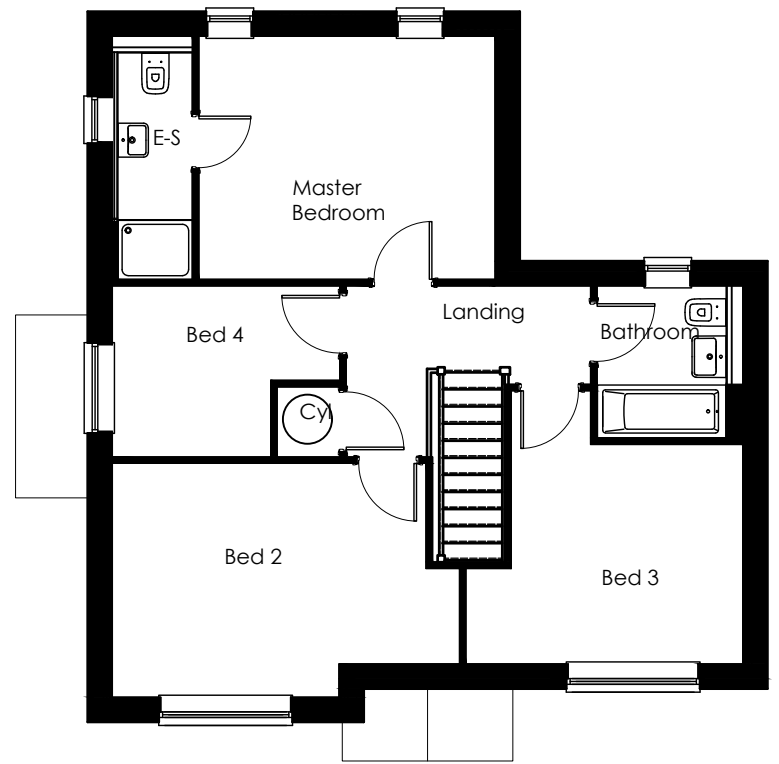



FIRST FLOOR PLAN



SIDE ELEVATION

Floor Area - 122.34sqm/1317sqft
GIA (CIL) - 120.24sqm/1294sqft

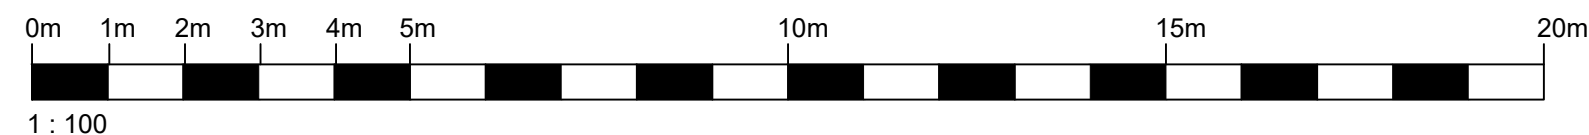

REV	DESCRIPTION	DATE
 Rowland Rowland Homes Limited Farington House, Stanifield Business Park, Stanifield Lane, Leyland, Lancashire PR25 4UA Tel: 01772 621166 Fax: 01772 623552 www.rowland.co.uk		
DRAWING		
BRANTWOOD II HOUSE TYPE - with bay		
PROJECT		
PLANNING DRAWING		
SCALE	1:100 @A3	REV.
DATE	MARCH '20	DRAWING No.
DRAWN	RHL	HT167/P/5