




FRONT ELEVATION



REAR ELEVATION




SIDE ELEVATION

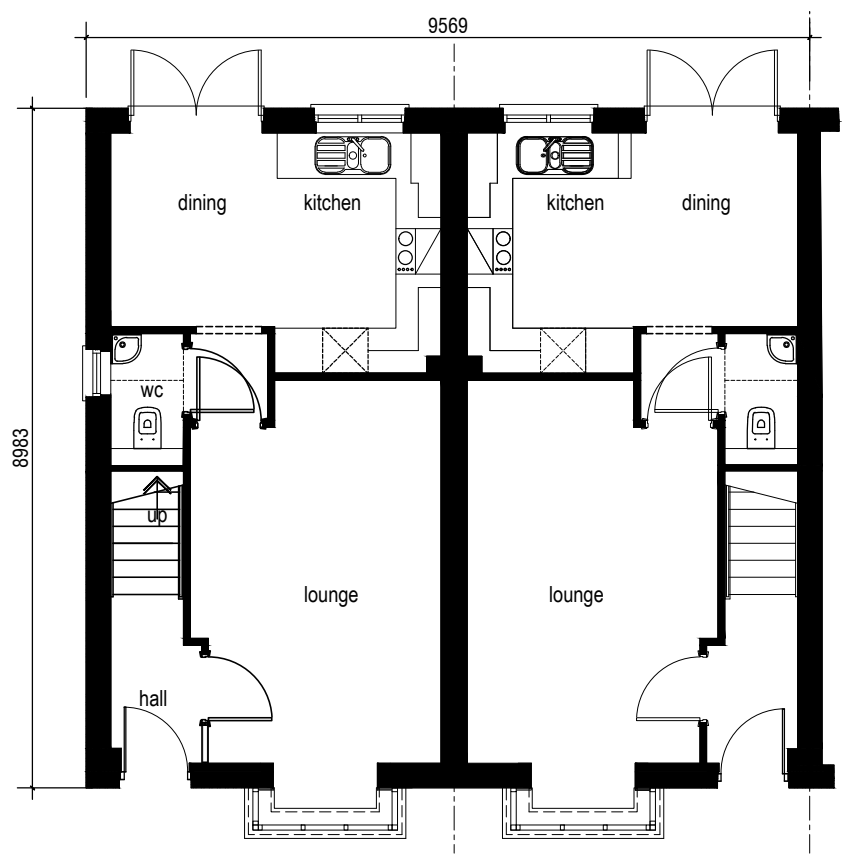


GROUND FLOOR PLAN



FIRST FLOOR PLAN

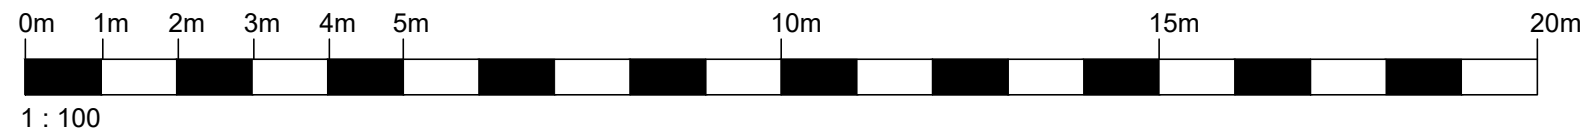

FLOOR AREA 809 sqft / 75.12 sqm

REV	DESCRIPTION	DATE
 Rowland Rowland Homes Limited Farington House, Stanfield Business Park, Stanfield Lane, Leyland, Lancashire PR25 4UA Tel: 01772 621166 Fax: 01772 623552 www.rowland.co.uk		
DRAWING		
Rivington walk in bay (openmarket)		
PROJECT		
PLANNING DRAWING		
ART STONE HEADS & CILLS		
SCALE	1:100 @ A3	REV. --
DATE	SEP '21	DRAWING No.
DRAWN	RHL	HT192/P/01