




FRONT ELEVATION

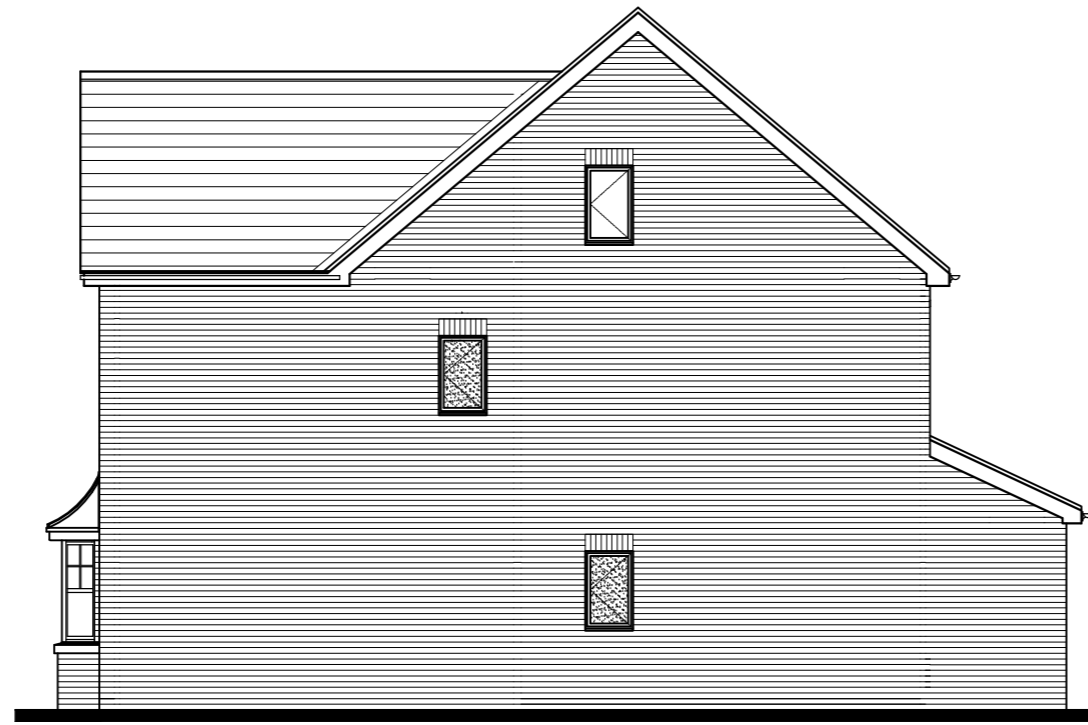


SIDE ELEVATION




REAR ELEVATION




SIDE ELEVATION

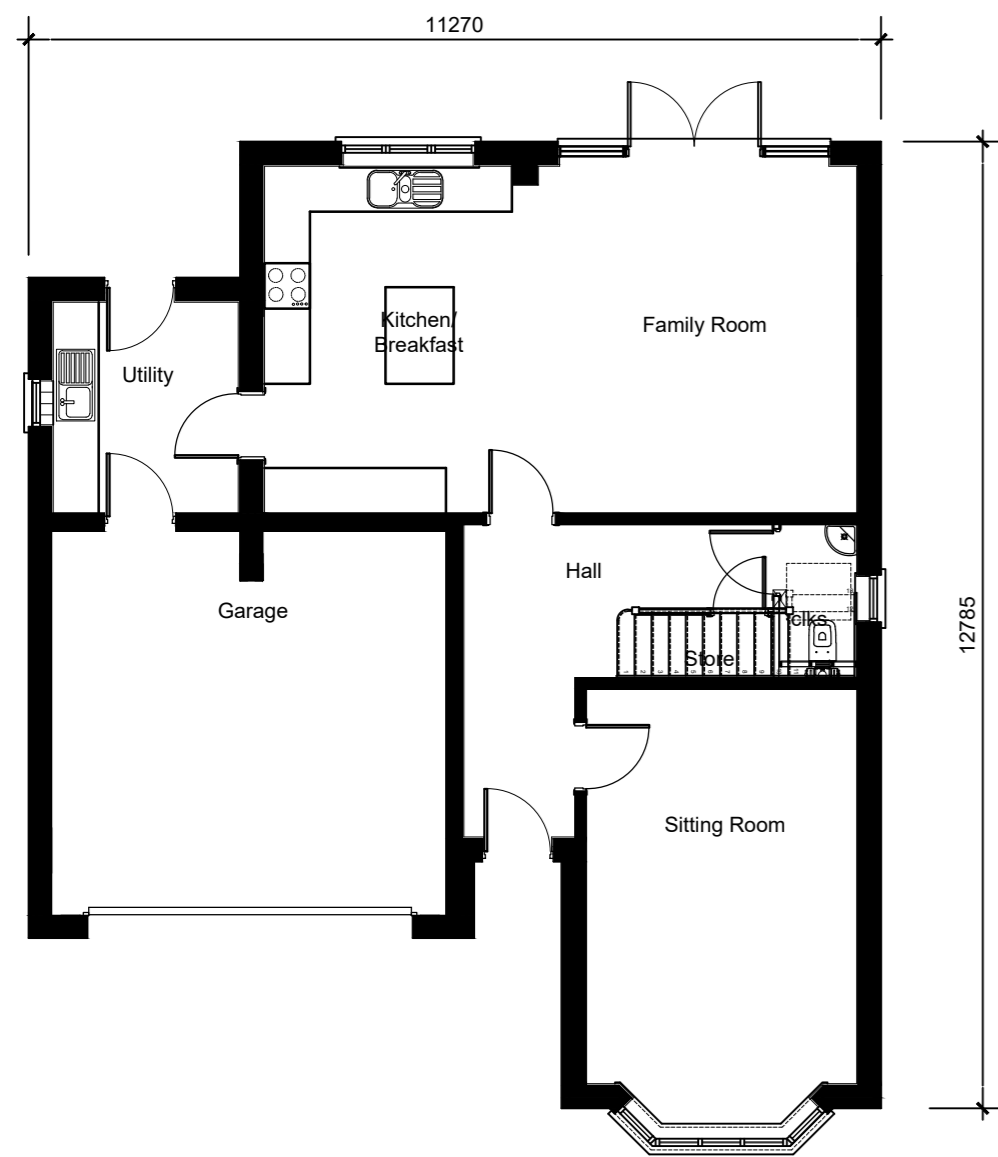


GROUND FLOOR PLAN

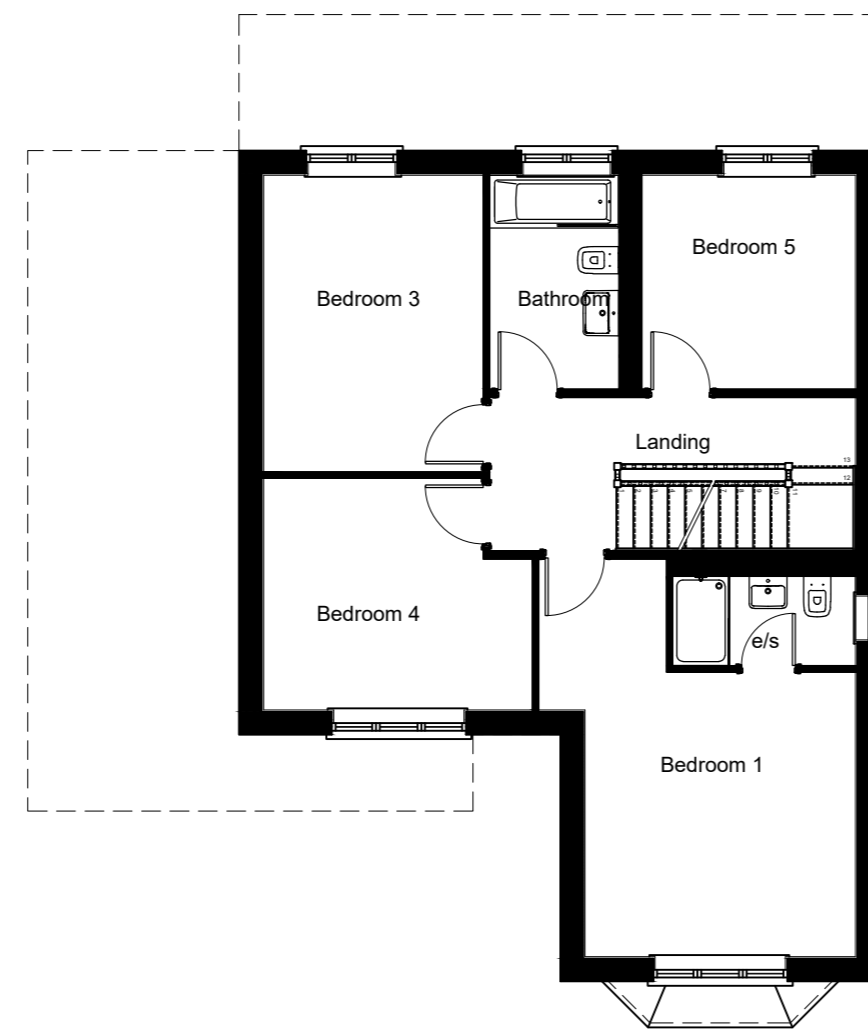

FIRST FLOOR PLAN

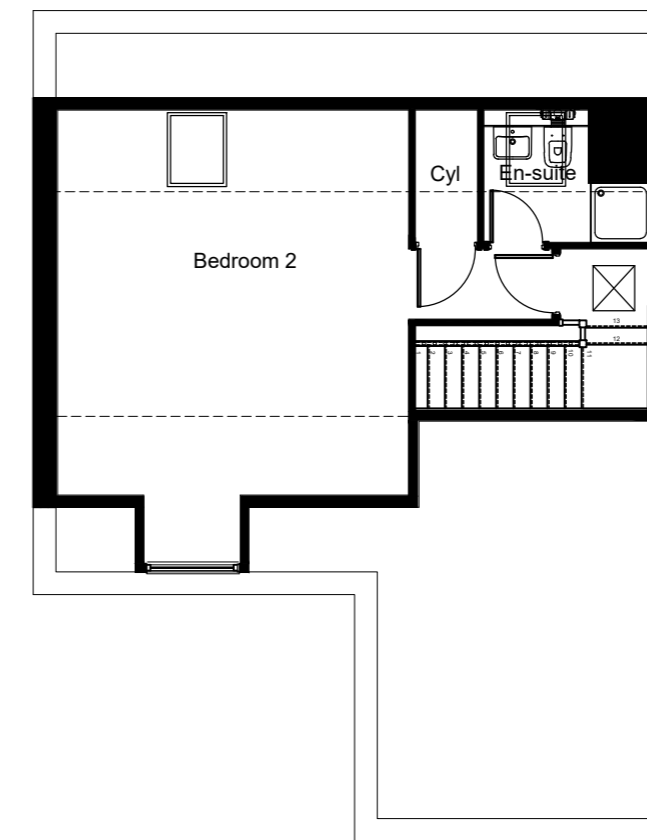

SECOND FLOOR PLAN

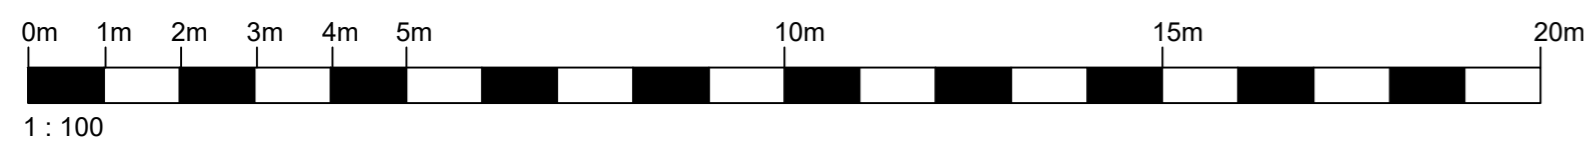

Area Excluding Garage: 185.04m² / 1,992R²

NOTES

B	Art stone cill added to bay window.	27.08.21
A	Kitchen & Family Room handed. Area corrected.	01.04.21
REV	DESCRIPTION	DATE

Rowland

Rowland Homes Limited
 Farington House, Stanfield Business Park, Stanfield Lane,
 Leyland, Lancashire PR25 4UA
 Tel: 01772 621166 Fax: 01772 623552 www.rowland.co.uk

DRAWING			
PLANNING LAYOUT			
PROJECT			
REGENCY			
SCALE	1:100 @ A2	REV.	B
DATE	JULY '20	DRAWING No.	
DRAWN	RHL	HT142/P/01	