



This drawing is the copyright of WD Architects and may not be reproduced in any form without prior written consent. Issue of this drawing does not impart any real or implied copyright licence.

This drawing must be read in conjunction with all associated architect's, consultants', sub-contractors', specialists' drawings and specifications.

Do not scale from this drawing.

Notes:

Rear external space to be shared access with no 47-51 Mersey View.

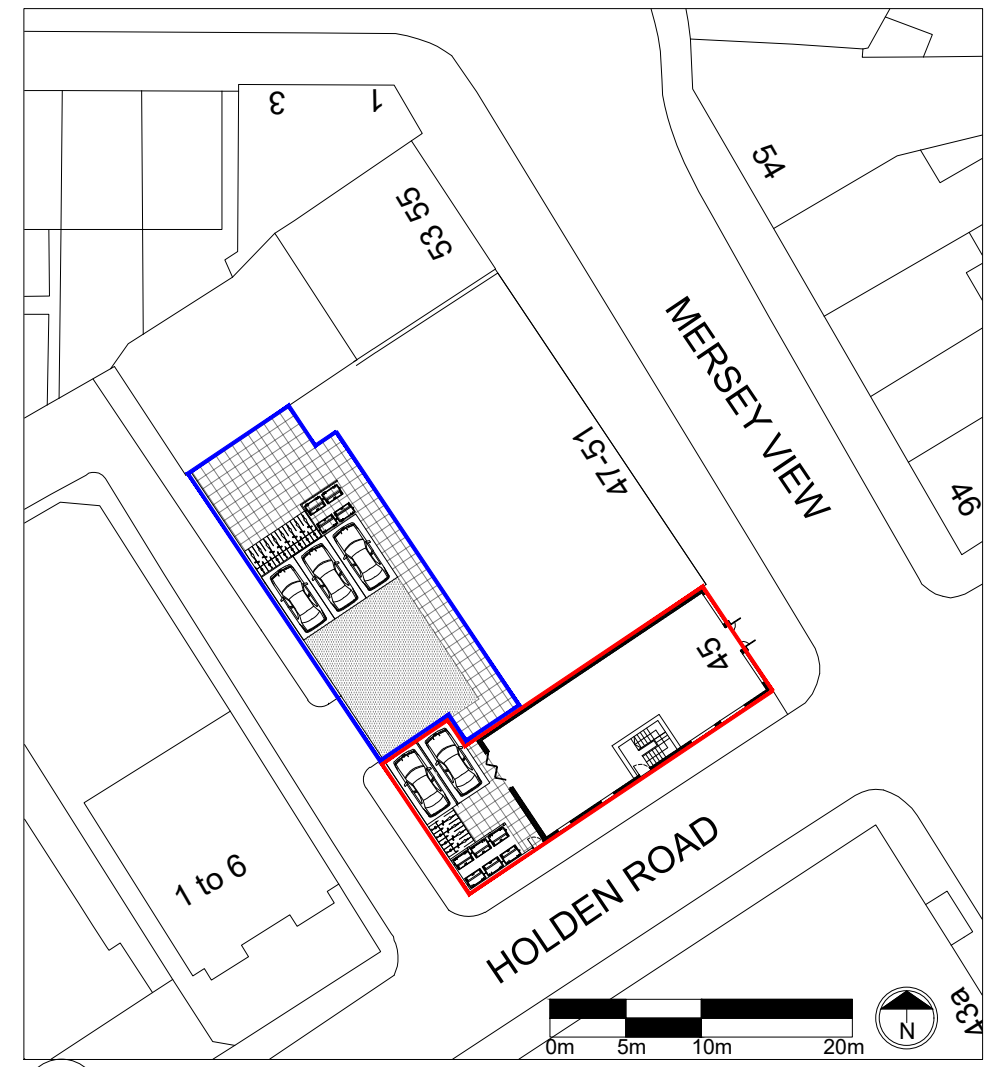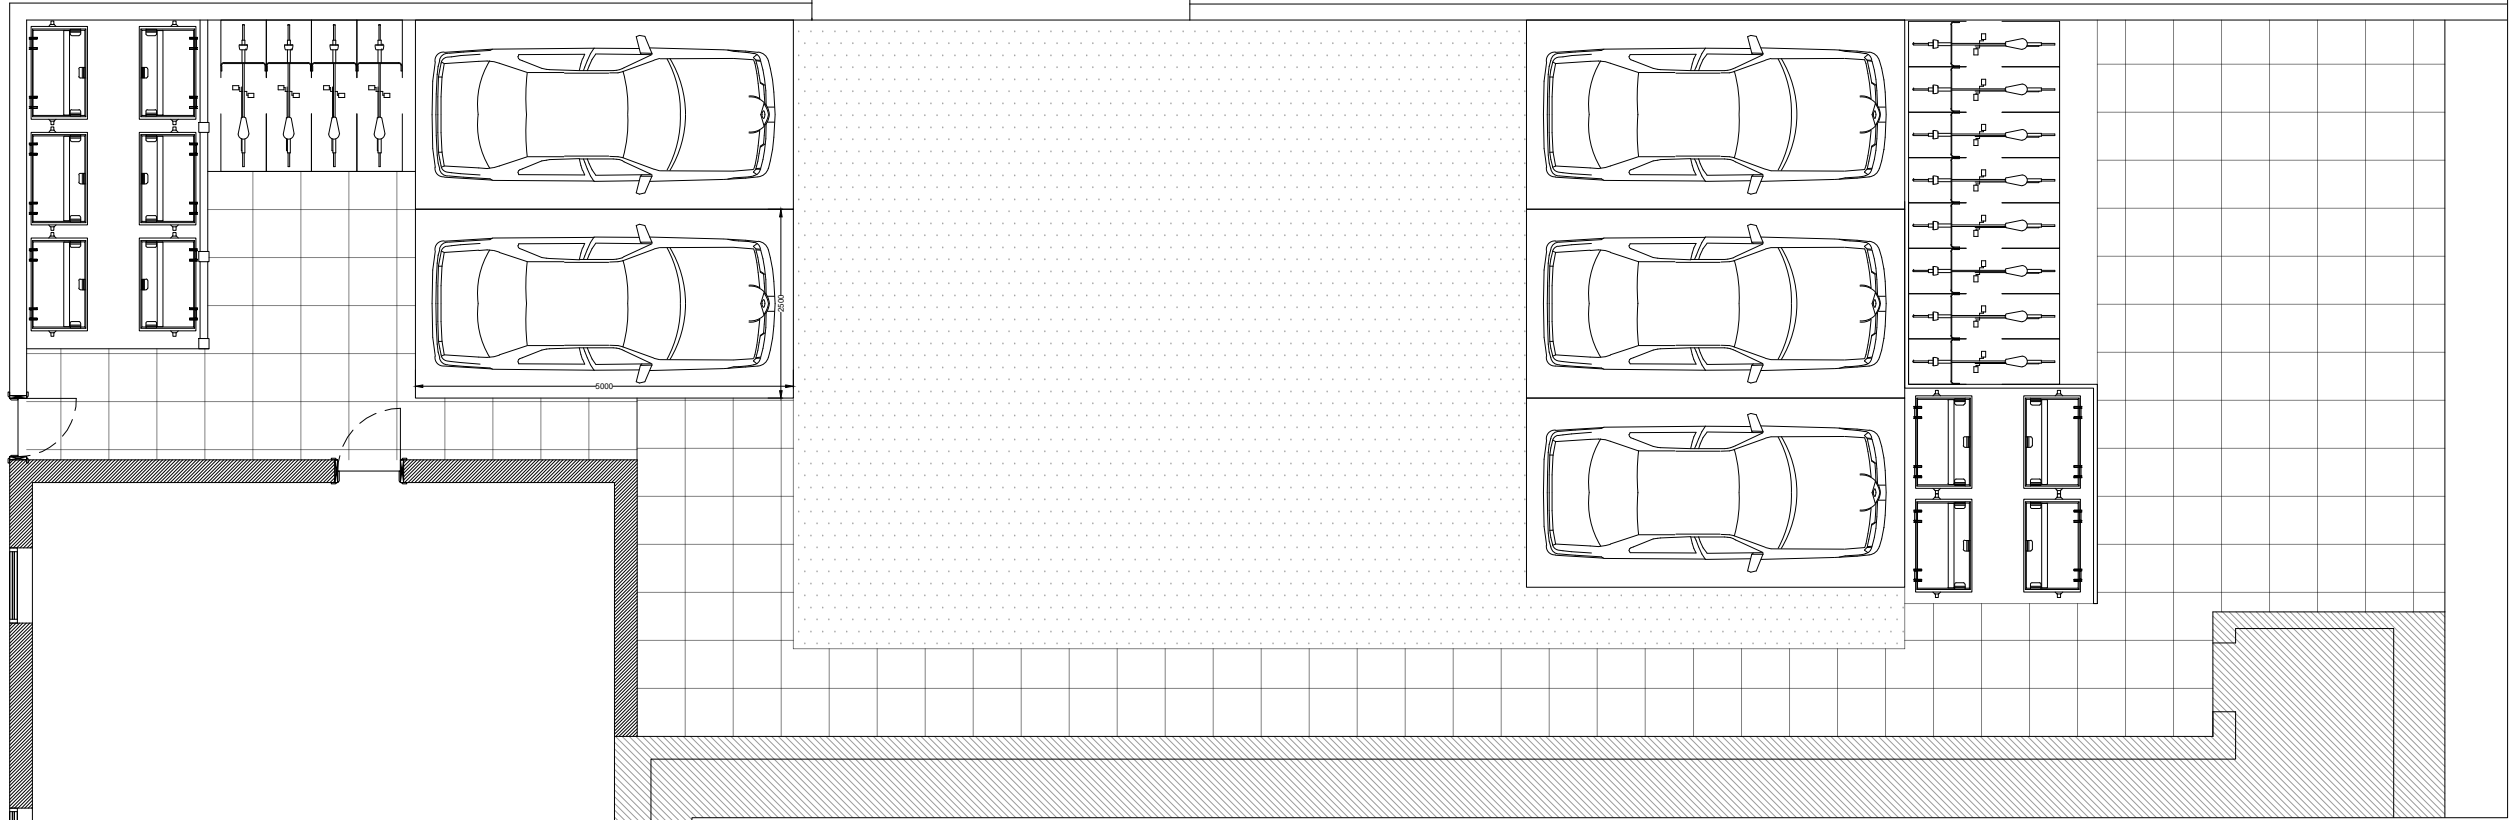

1 Ground Floor Plan
1:100



2 Location Plan
1:500

Ref	Date	Notes
A	17/11/2023	First Issue

REVISIONS	
DRAWING NUMBER	REVISION
484-03-001	A
DRAWING STATUS	AUTHOR
Planning	EF
SCALE	
1:100 @A3	

DRAWING TITLE
Ground Floor, First Floor
and Second Floor Plans
Proposed

JOB TITLE
45 Mersey View
Brighton Le Sands
Liverpool L22 6QA

WD
Architects

Atlantic House
143 Sefton Street
Liverpool L8 5SN

0151 332 0120
info@wooddesign.co.uk
wooddesign.co.uk