
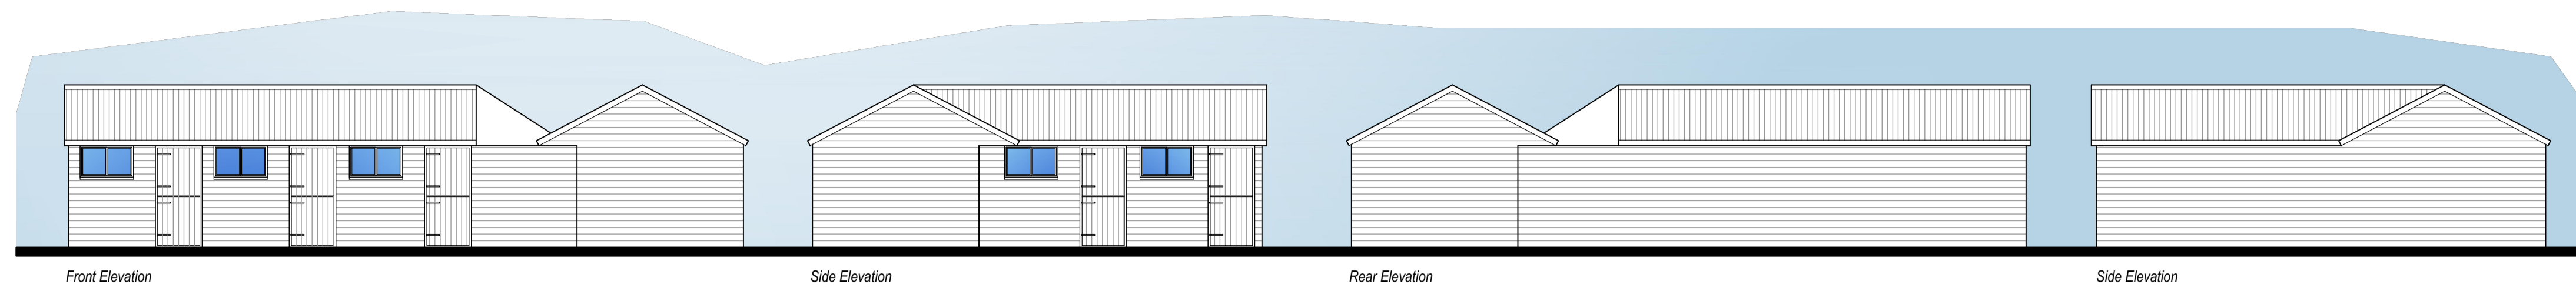



Notes

1. Drawing not to be scaled
2. All measurements to be checked on site
3. Any construction work carried out prior to receiving all necessary approvals for planning and or building regulations is entirely at the householders/clients risk

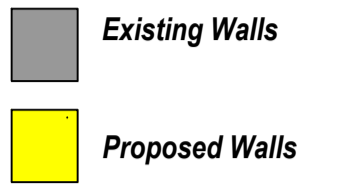


Existing Stables Elevations

Scale 1:100

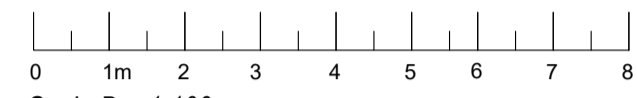


Scale Bar 1:100

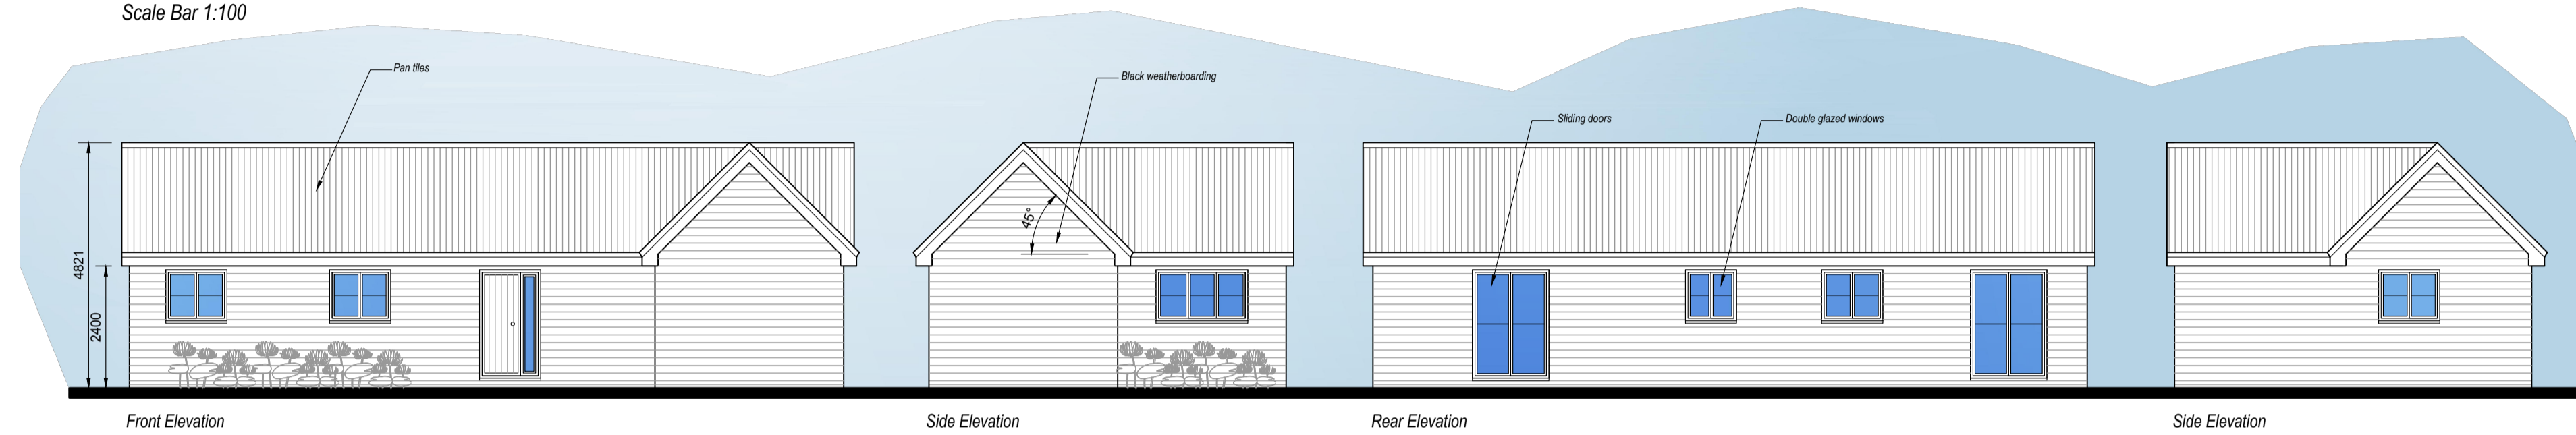

Proposed Annex Elevations

Scale 1:100

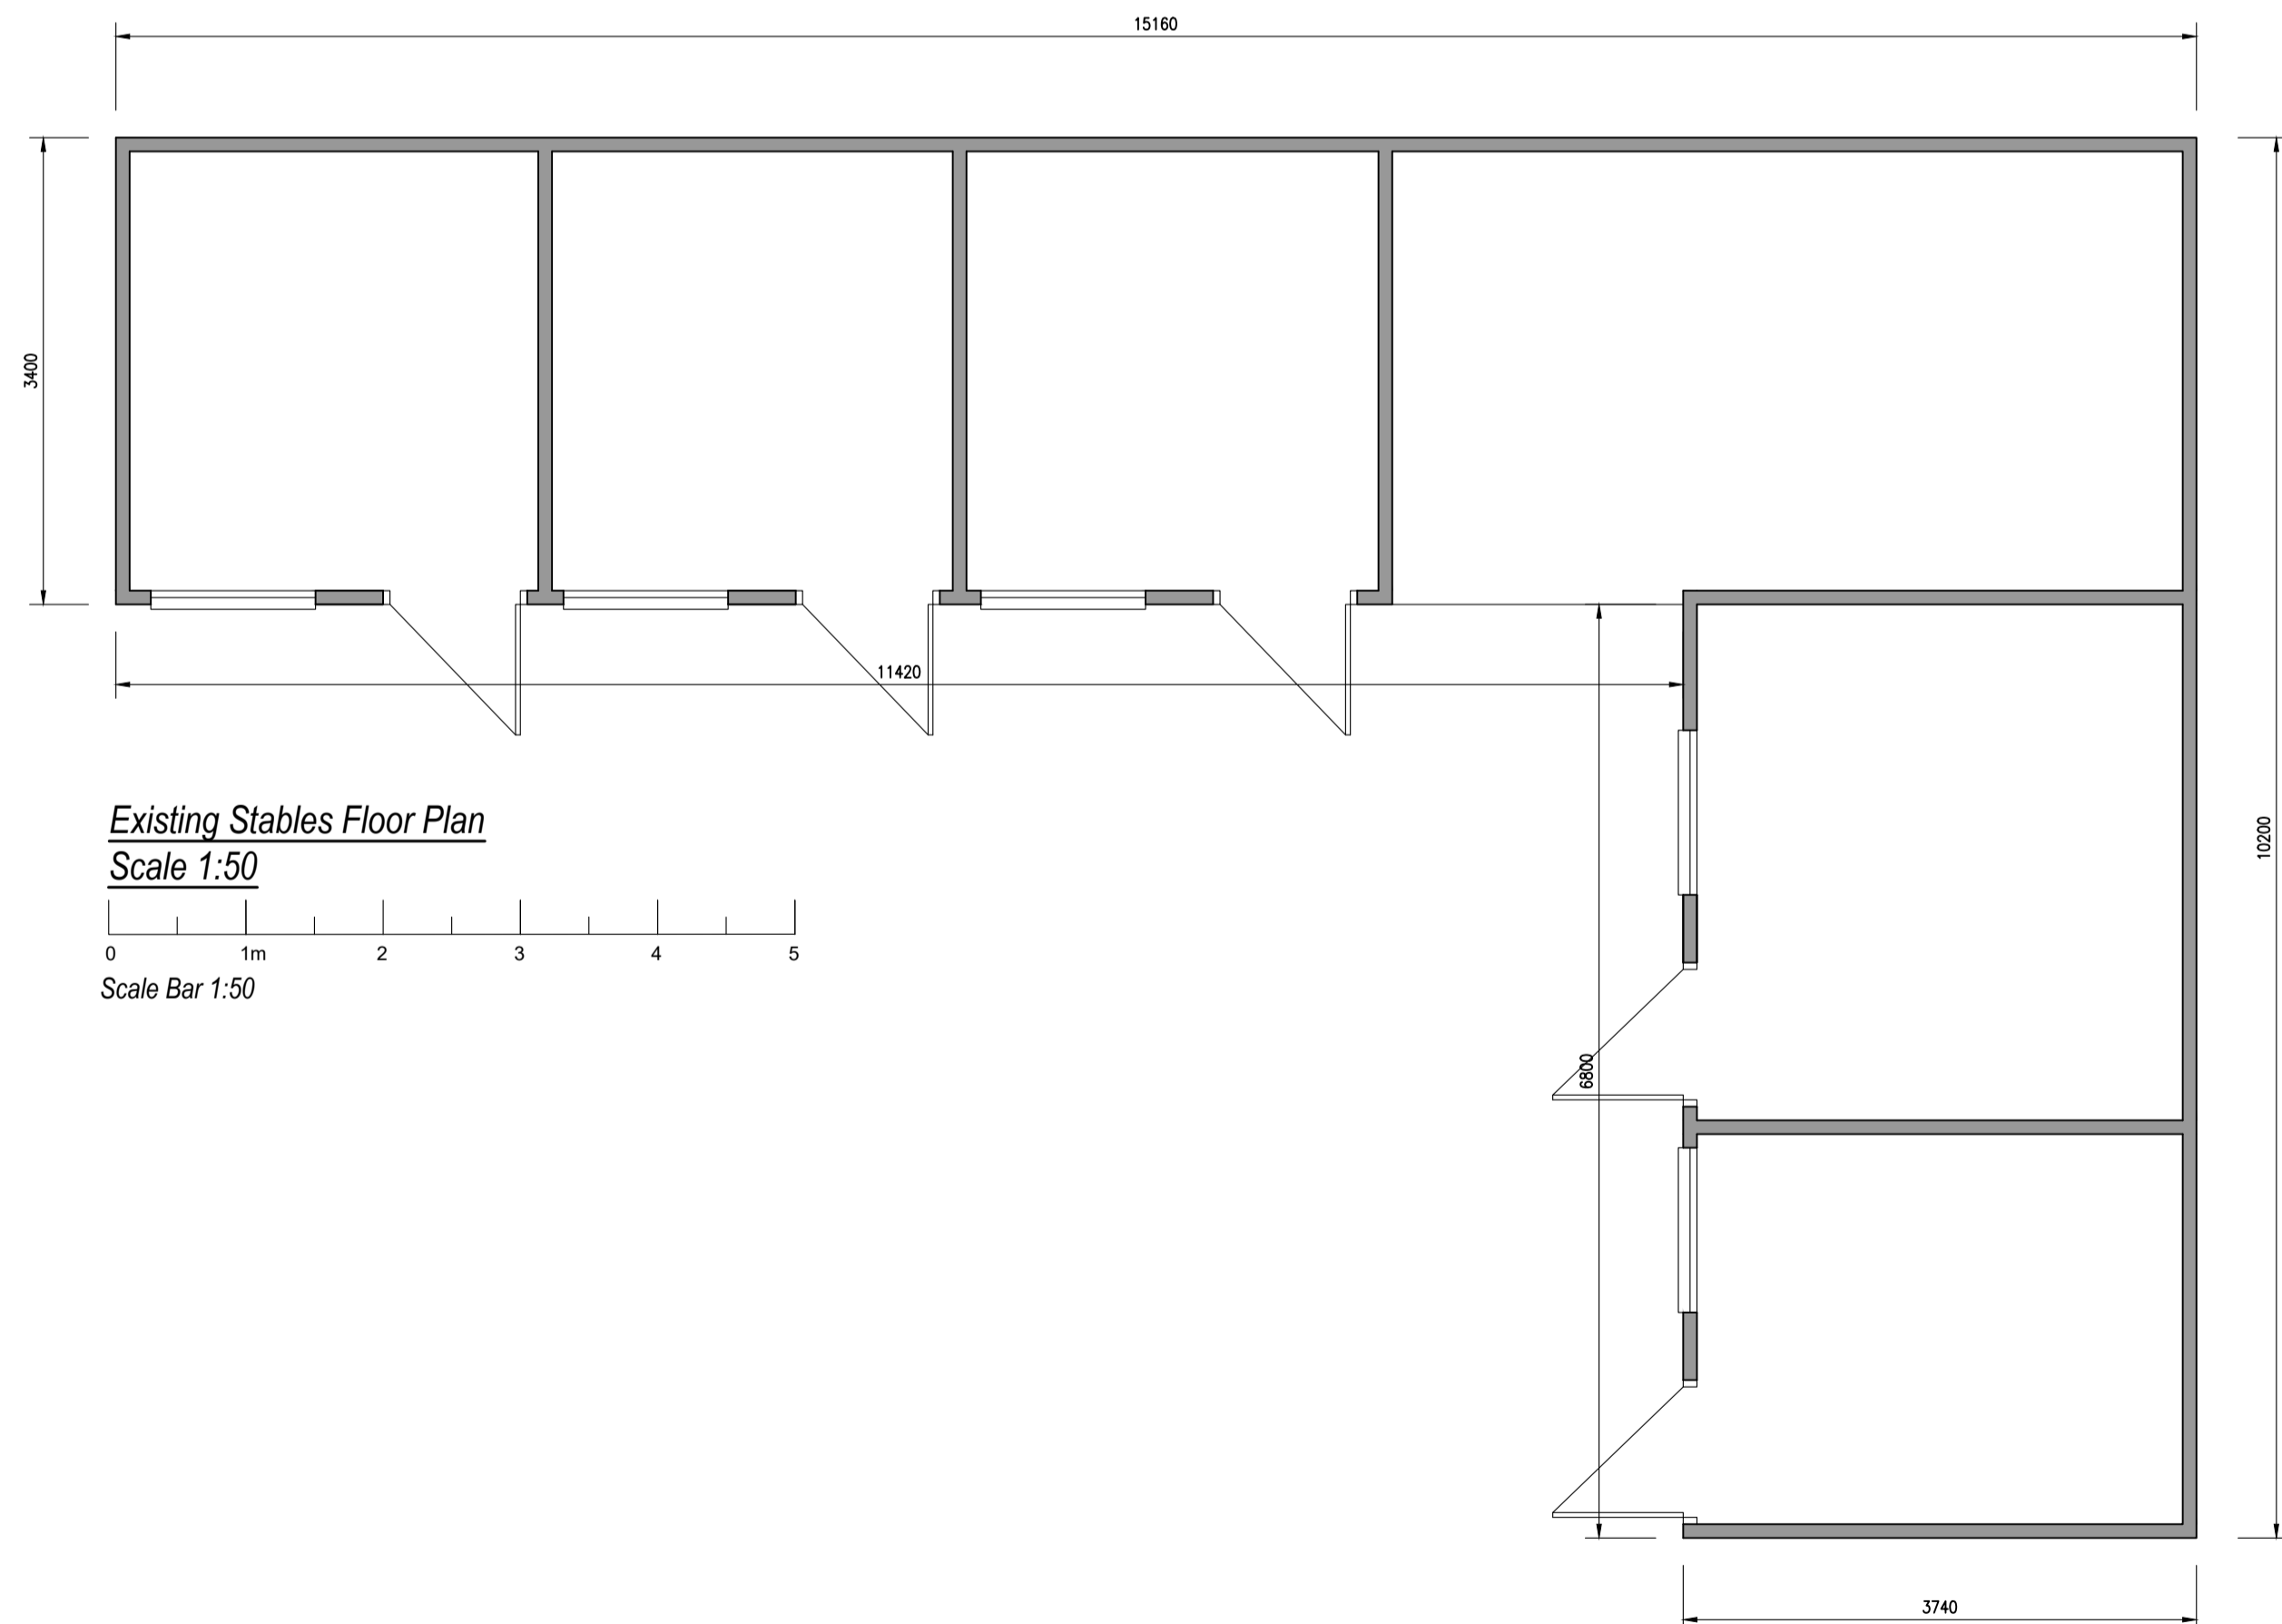


Existing Stables Floor Plan

Scale 1:50



Scale Bar 1:50

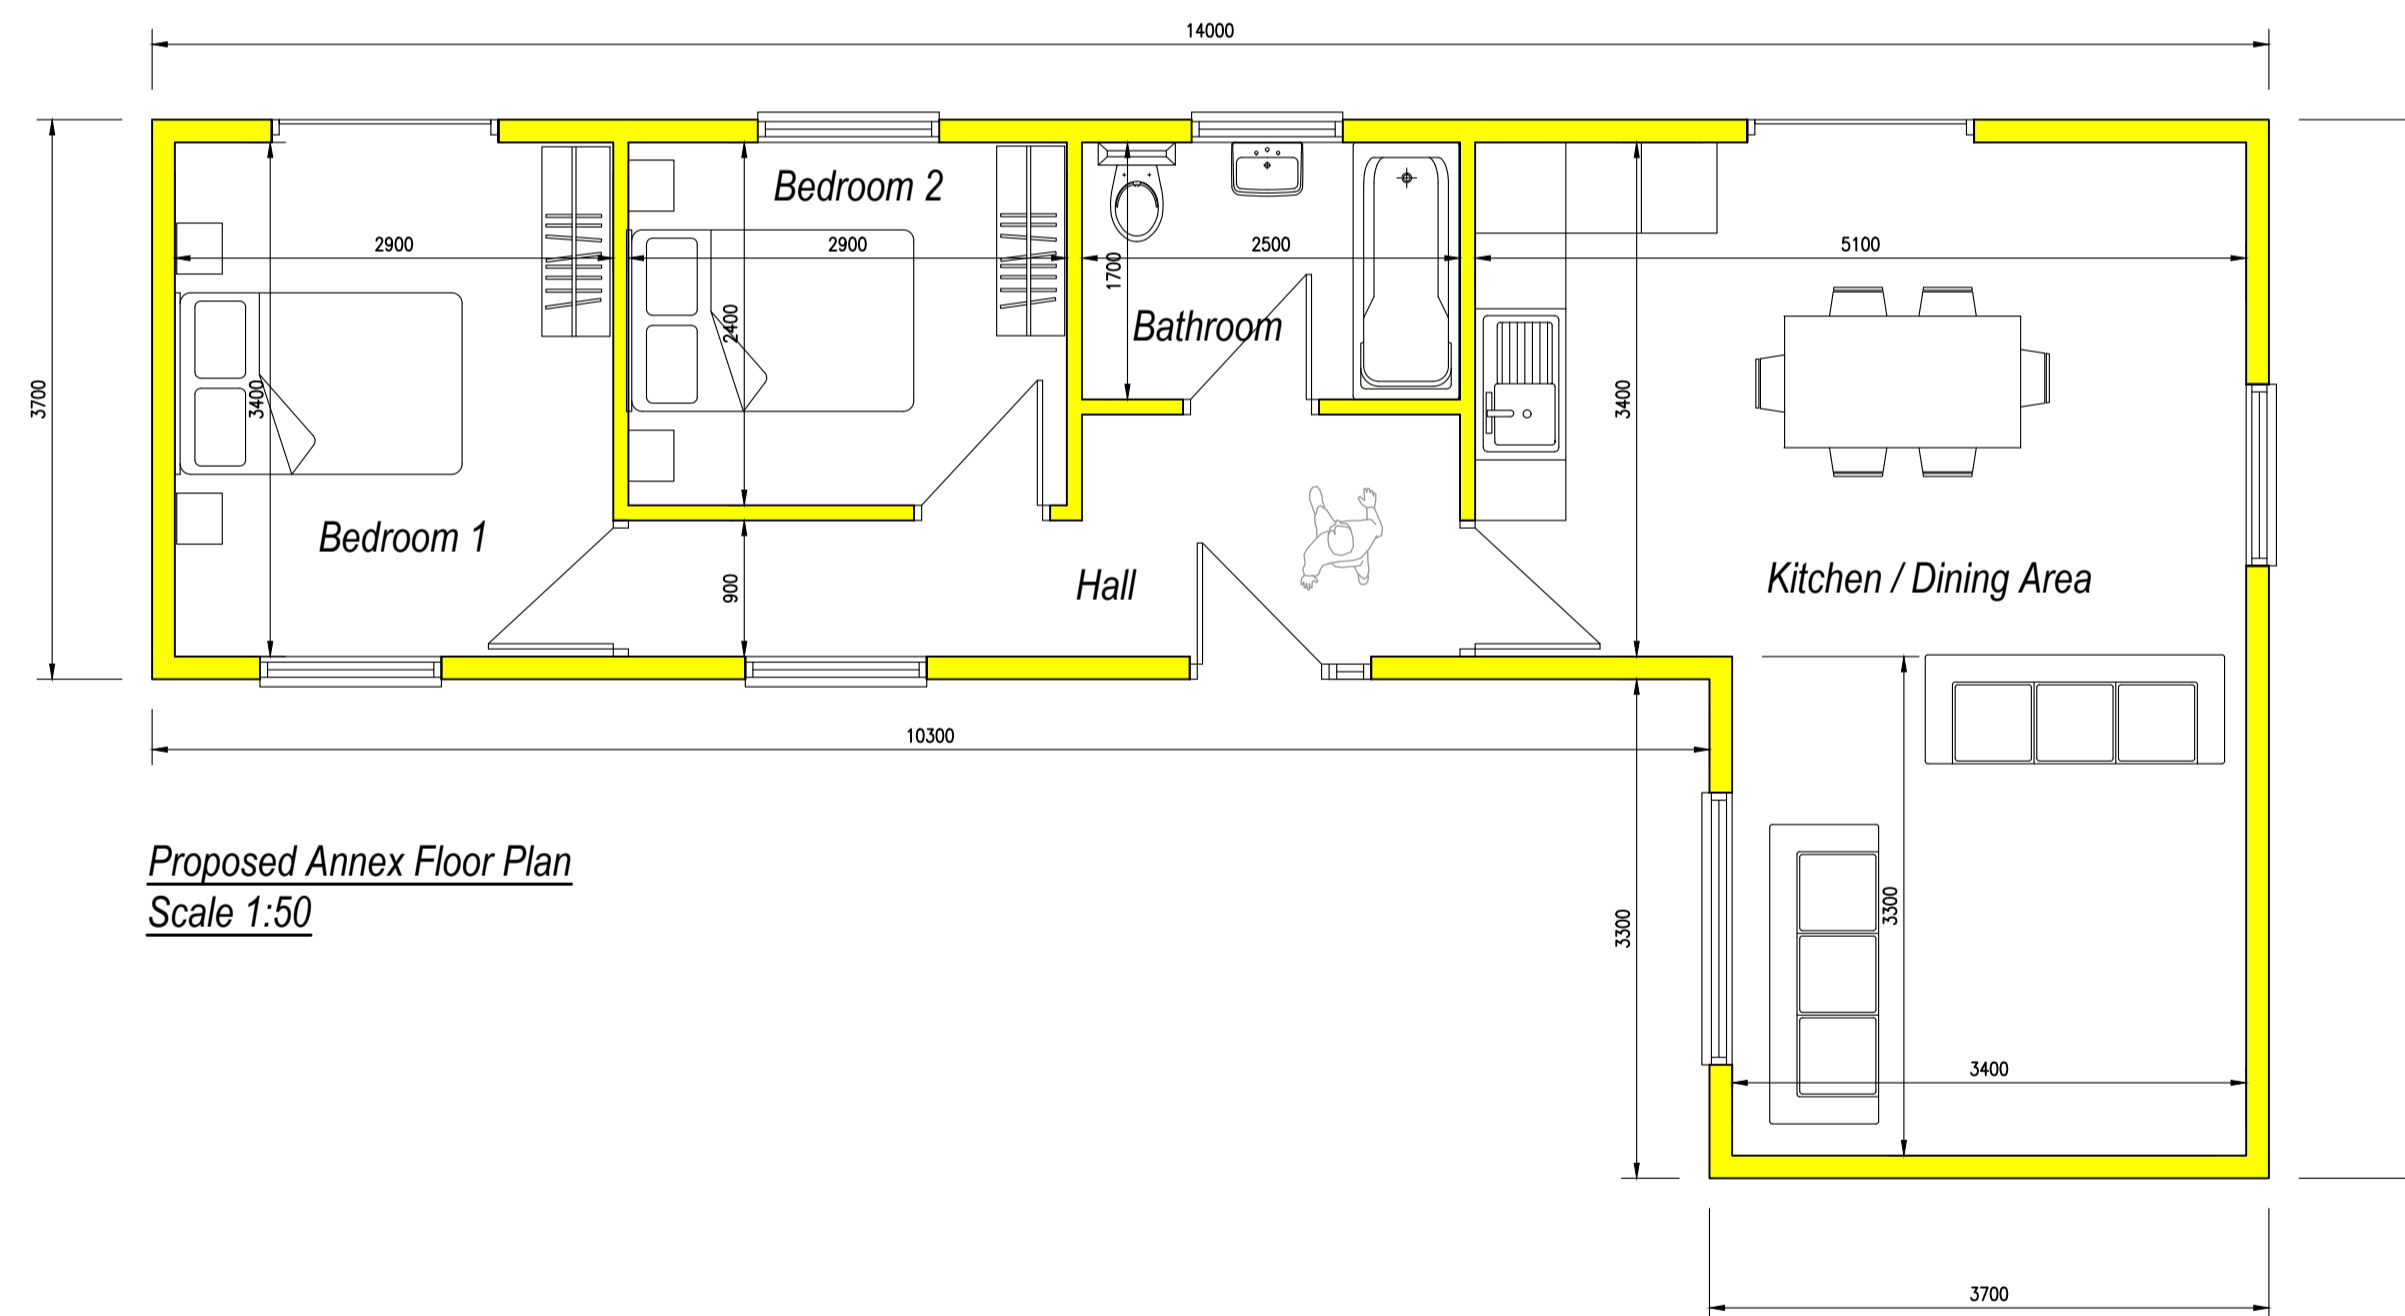

Proposed Annex Floor Plan

Scale 1:50

REV A - Design changes 09/11/2023

Tel: 01473 876012
office@dakingdesigns.co.uk
www.dakingdesigns.co.uk



daking designs ltd
architectural designers

Project:
Proposed Garage Conversion, Front Extension, Terrace to Rear, Detached Annex with Demolition of Existing Stables & Cartledge at Chum Milk Farm, Brettenham Road, Buxhall, IP14 3DZ

Drawing Details:
Existing/Proposed Floor Plans & Elevations - Annex

Date:	Scale/s:	Drawn:
October 2023	See Drawing @ A1	SGW

Number:	Rev:
535-003	A