



EXISTING GROUND FLOOR PLAN

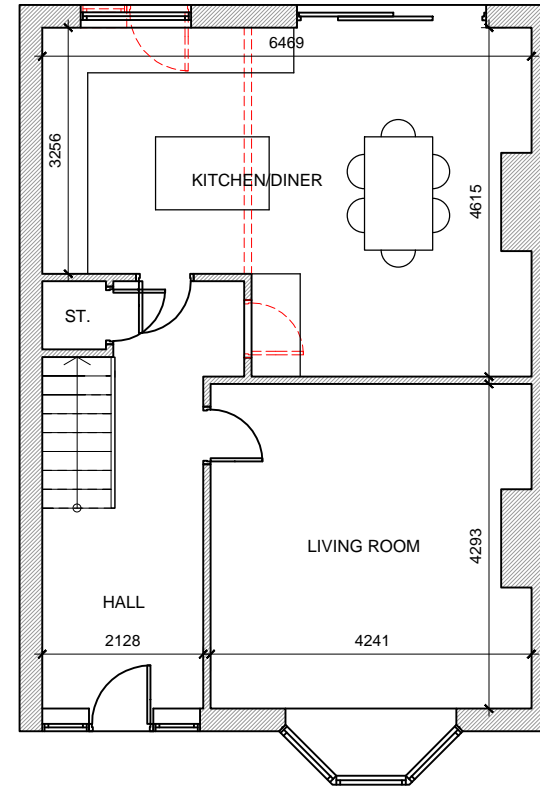

PROPOSED GROUND FLOOR PLAN



EXISTING REAR ELEVATION

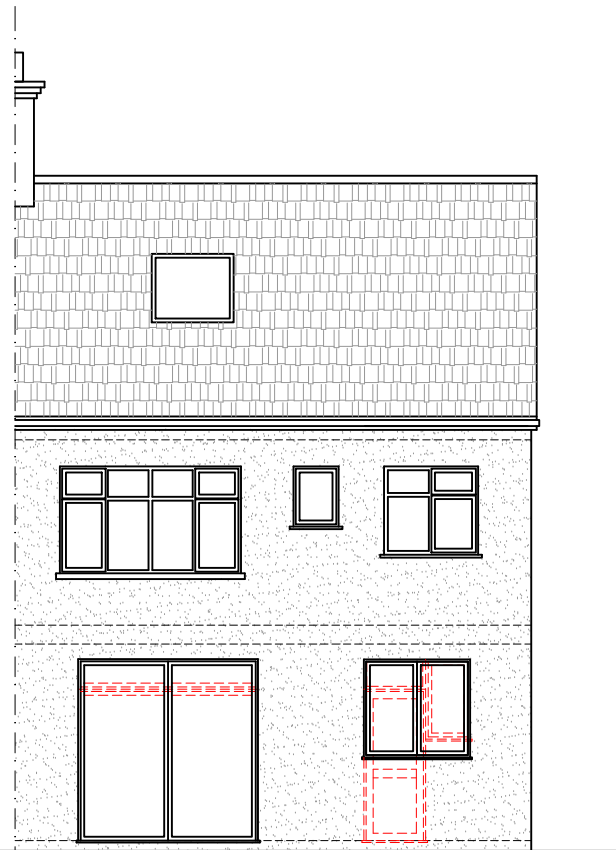

PROPOSED REAR ELEVATION

PROPOSED MATERIALS
WILL MATCH THE EXISTING
MATERIALS IN TERMS OF
COLOUR AND STYLE

Rev.No	DATE	REV. NOTE
--------	------	-----------

CAD REF	
---------	--



NOTES:

THIS DRAWING IS INDICATIVE ONLY AND MUST NOT BE RELIED UPON FOR CONSTRUCTION UNLESS THE DRAWING IS NAMED AS 'CONSTRUCTION'.

ALL DIMENSIONS TO BE CHECKED AND VERIFIED, WITH ANY DISCREPANCIES REPORTED TO THE PLAN HUB.

THIS DRAWING REMAINS THE PROPERTY OF THE PLAN HUB AND MUST NOT BE COPIED OR REPRODUCED WITHOUT PRIOR WRITTEN PERMISSION.

Project Title

Internal Remodel,
Changes to Fenestration

Drawing title

Comparison Plans & Elevations

Client	JACOB MORRISON
--------	----------------

Client address	225 COVINGTON WAY, LONDON, SW16 3BY
----------------	--

Drawn By	Designed By
DG	NB
Checked By	Approved By

Drawing No	Revision No
001	00

Compass	Date	Scale
	10-11-23	1:100
	Status:	Sheet size:
Consultation	A3	

HEAD OFFICE :
THE PLAN HUB
Suite 6, 272 London Road,
Wallington, Surrey, SM6 7DJ
Phone : 0203 603 1599 E-mail : info@theplanhub.co.uk

THIS DRAWING IS A COPYRIGHT OF THE PLAN HUB AND MUST NOT BE DUPLICATED OR REPRODUCED WITHOUT PERMISSION FROM THE COMPANY.

Rev.No	DATE	REV. NOTE
CAD REF		



NOTES:

THIS DRAWING IS INDICATIVE ONLY AND MUST NOT BE RELIED UPON FOR CONSTRUCTION UNLESS THE DRAWING IS NAMED AS 'CONSTRUCTION'.

ALL DIMENSIONS TO BE CHECKED AND VERIFIED, WITH ANY DISCREPANCIES REPORTED TO THE PLAN HUB.

THIS DRAWING REMAINS THE PROPERTY OF THE PLAN HUB AND MUST NOT BE COPIED OR REPRODUCED WITHOUT PRIOR WRITTEN PERMISSION.

Project Title

Internal Remodel,
Changes to Fenestration

Drawing title

Comparison Roof Plans

Client JACOB MORRISON

Client address 225 COVINGTON WAY,
LONDON, SW16 3BY

Drawn By	Designed By
DG	NB
Checked By	Approved By


Drawing No	Revision No
002	00

Compass	Date	Scale
	10-11-23	1:100
	Status:	Sheet size:
	Consultation	A3


HEAD OFFICE :
THE PLAN HUB
Suite 6, 272 London Road,
Wallington, Surrey, SM6 7DJ

Phone : 0203 603 1599 E-mail : info@theplanhub.co.uk


THIS DRAWING IS A COPYRIGHT OF THE PLAN HUB AND MUST NOT BE DUPLICATED OR REPRODUCED WITHOUT PERMISSION FROM THE COMPANY.

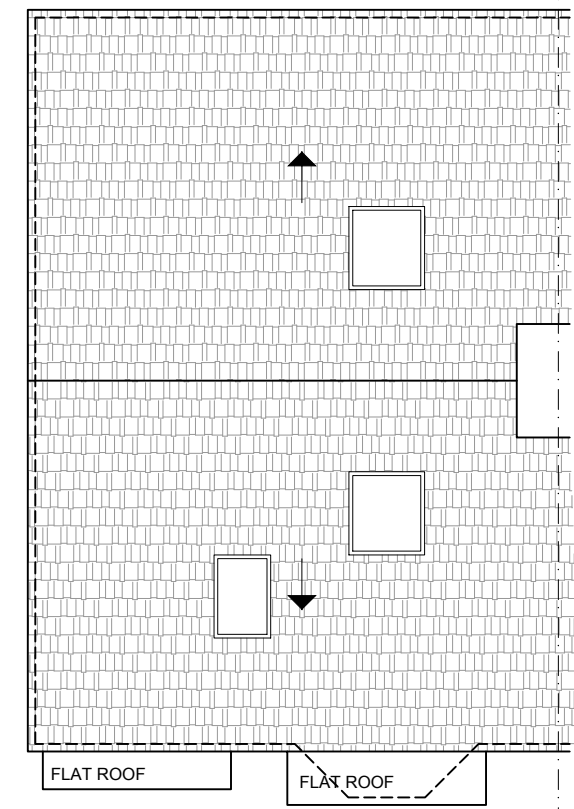


EXISTING ROOF PLAN

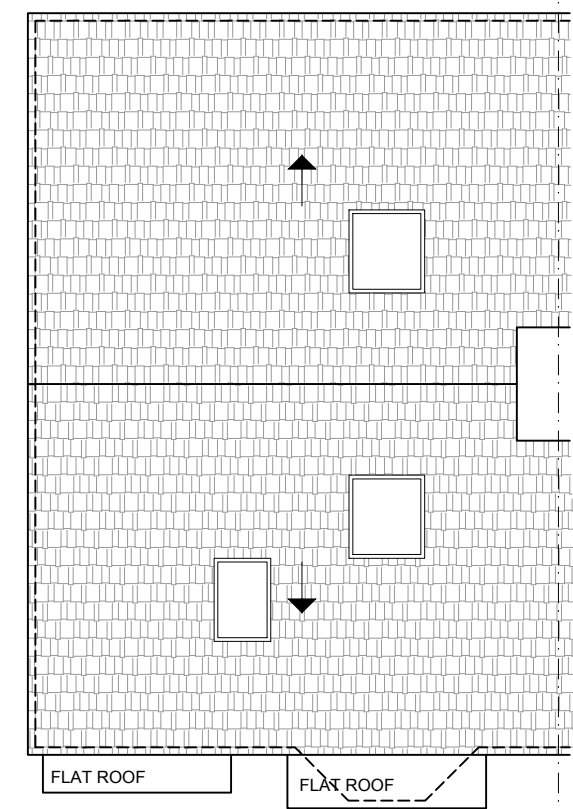


PROPOSED ROOF PLAN

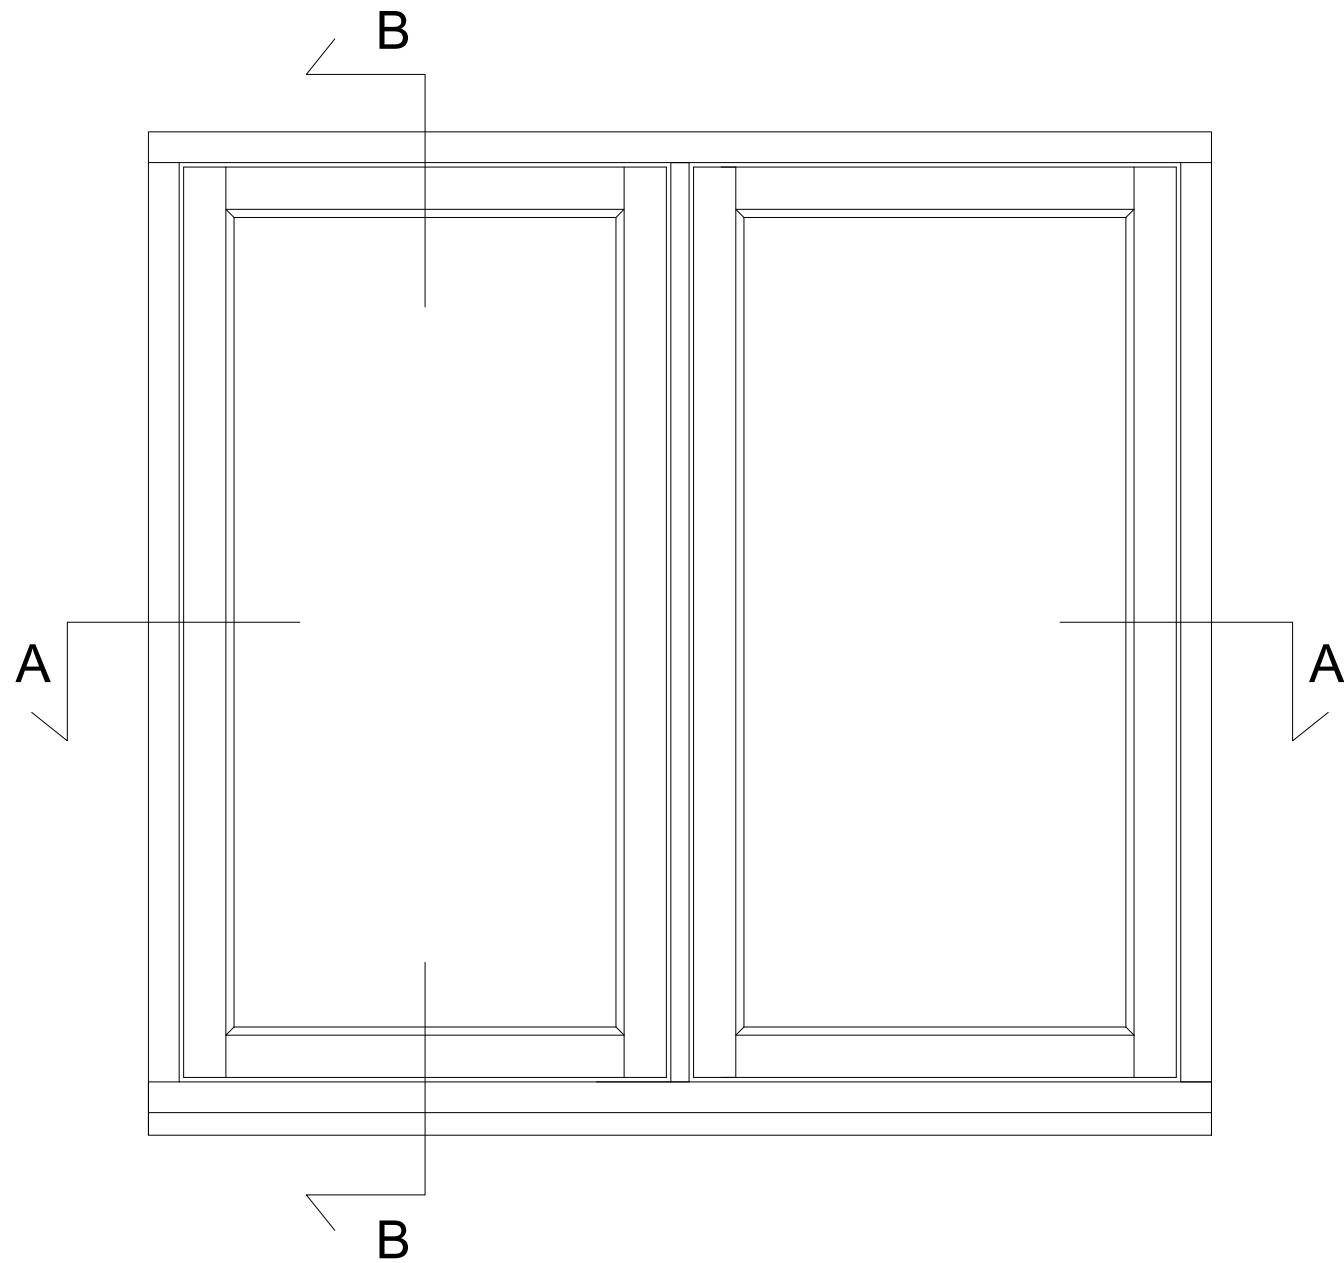

Kitchen window elevation, scale 1:10

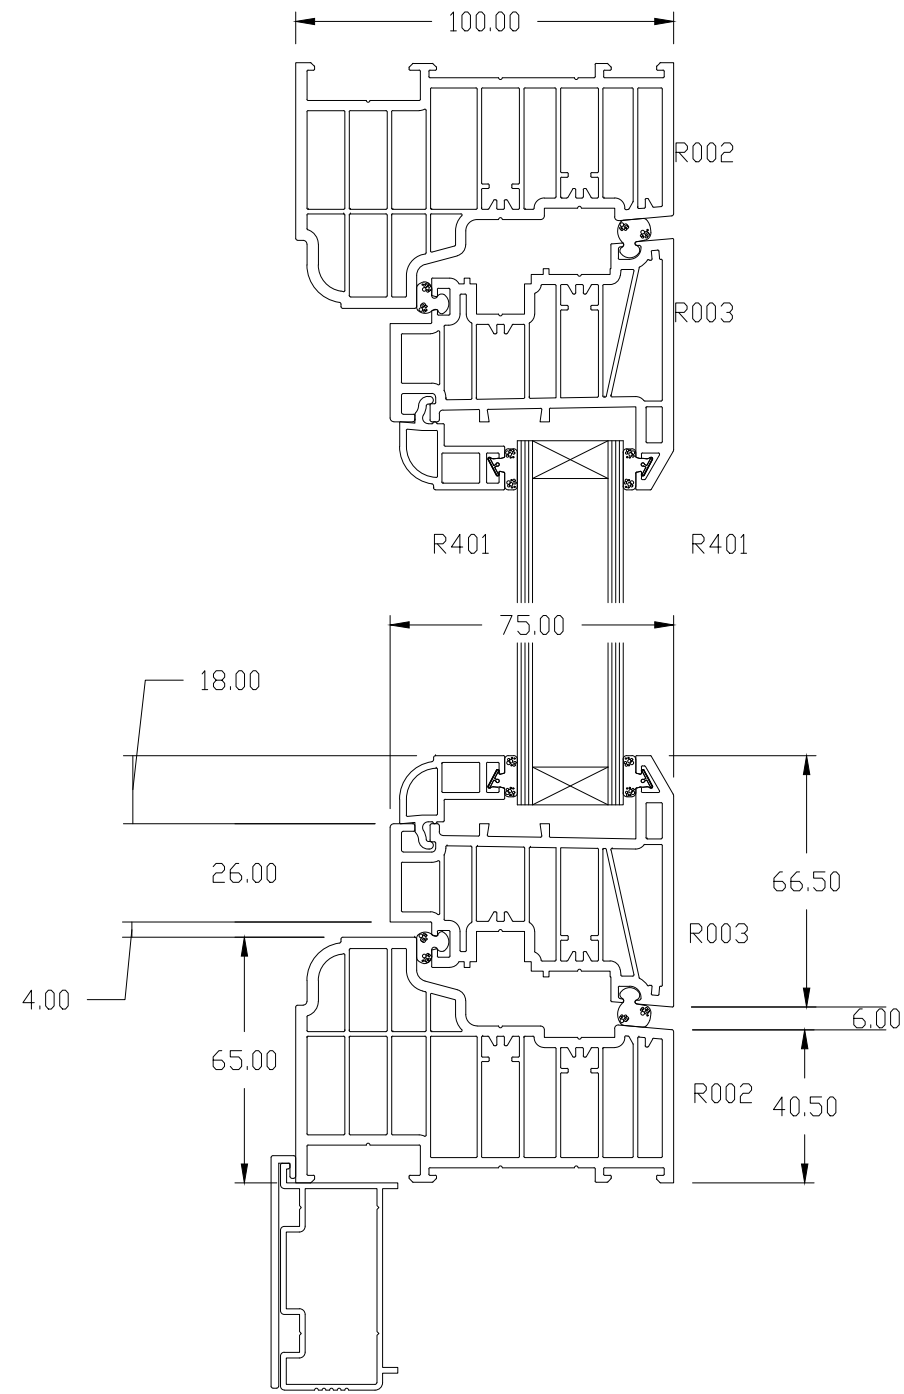

Section B-B, scale 1:2

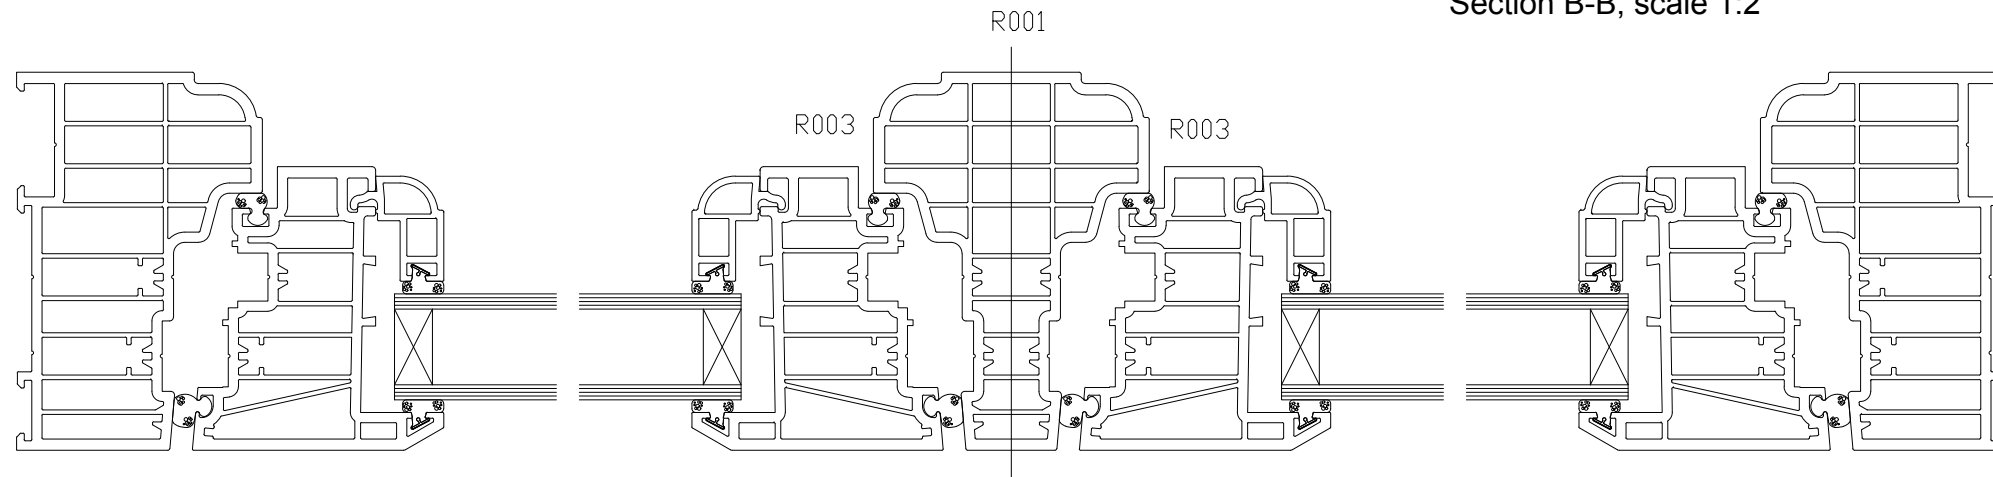

Section A-A, scale 1:2

Rev.No	DATE	REV. NOTE
--------	------	-----------

CAD REF



NOTES:

THIS DRAWING IS INDICATIVE ONLY AND MUST NOT BE RELIED UPON FOR CONSTRUCTION UNLESS THE DRAWING IS NAMED AS 'CONSTRUCTION'.

ALL DIMENSIONS TO BE CHECKED AND VERIFIED, WITH ANY DISCREPANCIES REPORTED TO THE PLAN HUB.

THIS DRAWING REMAINS THE PROPERTY OF THE PLAN HUB AND MUST NOT BE COPIED OR REPRODUCED WITHOUT PRIOR WRITTEN PERMISSION.

Project Title

Internal Remodel,
Changes to Fenestration

Drawing title

Proposed Window Details

Client JACOB MORRISON

Client address 225 COVINGTON WAY,
LONDON, SW16 3BY

Drawn By	Designed By
LT	NB
Checked By	Approved By


Drawing No	Revision No
003	00


Compass	Date	Scale
	07-11-23	1:100
	Status:	Sheet size:
	Consultation	A3

HEAD OFFICE :
THE PLAN HUB
Suite 6, 272 London Road,
Wallington, Surrey, SM6 7DJ



Phone : 0203 603 1599 E-mail : info@theplanhub.co.uk

THIS DRAWING IS A COPYRIGHT OF THE PLAN HUB AND MUST NOT BE DUPLICATED OR REPRODUCED WITHOUT PERMISSION FROM THE COMPANY.

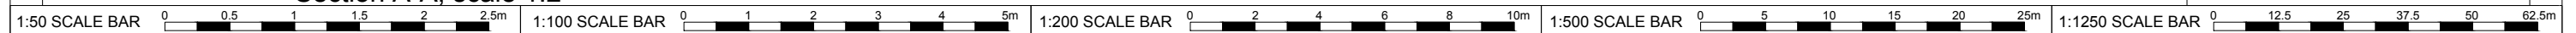

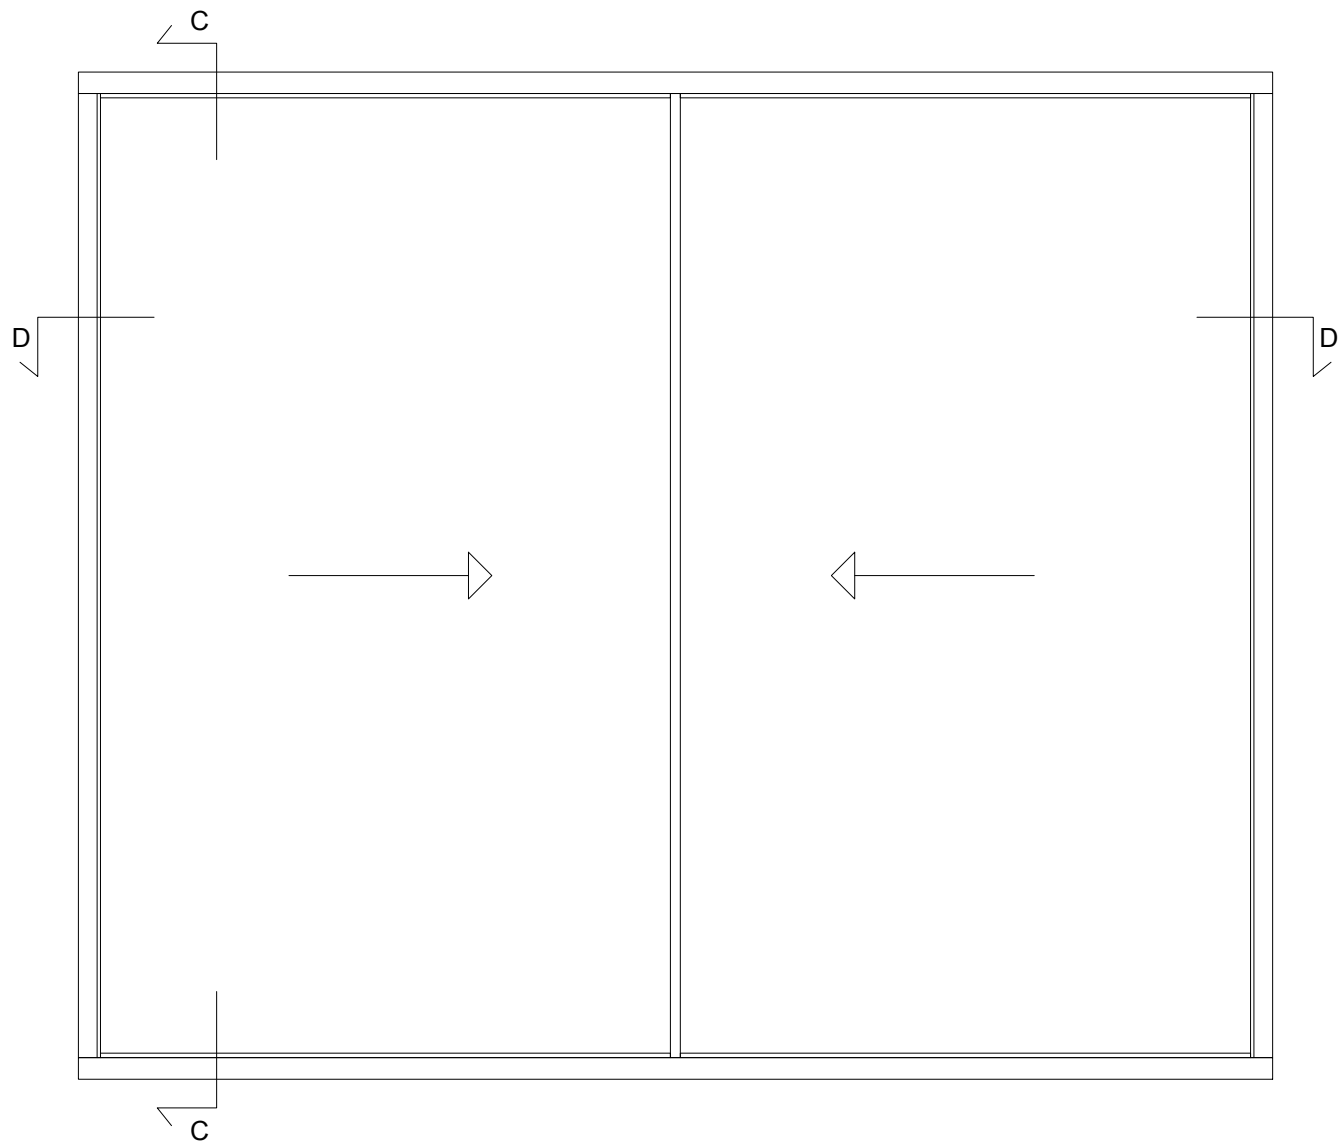

Patio Door elevation, scale 1:20

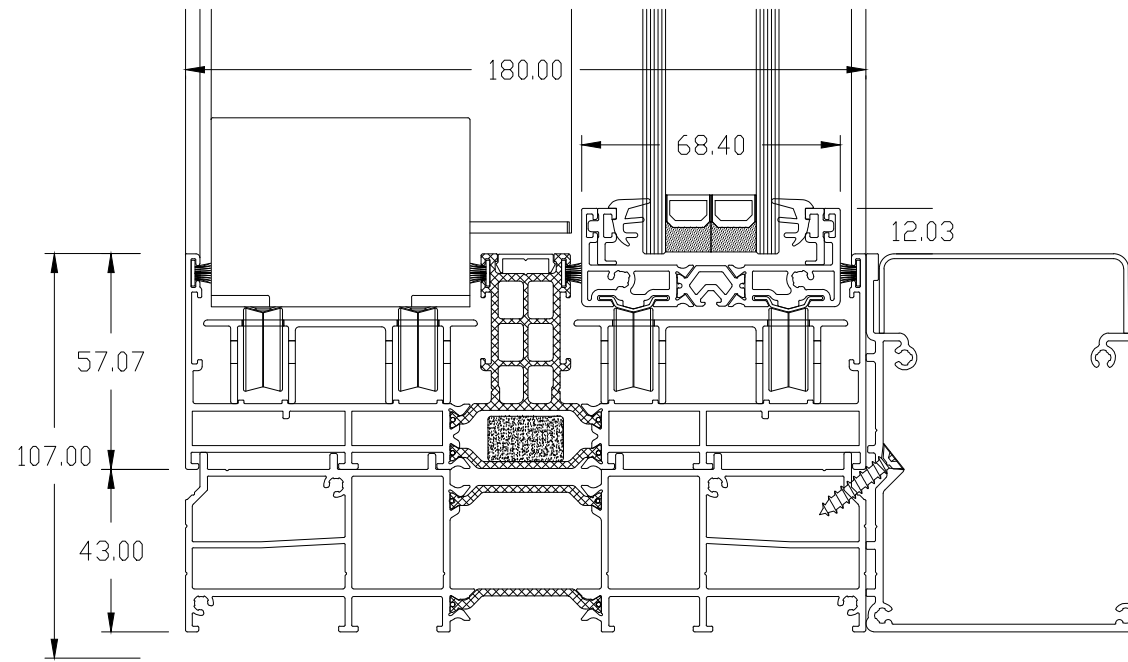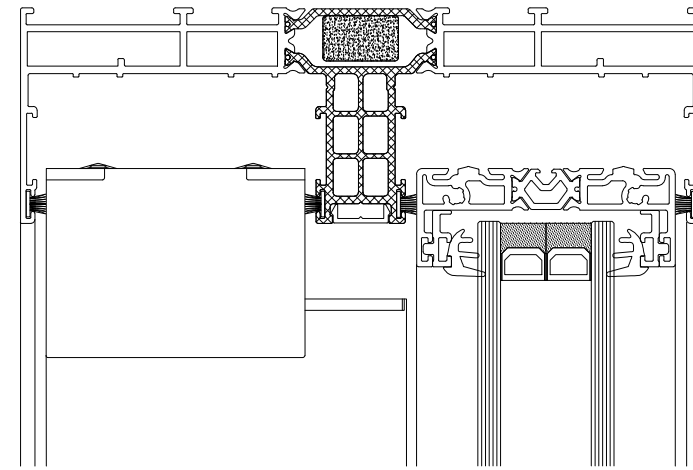

Section C-C, scale 1:2

Rev.No	DATE	REV. NOTE
CAD REF		



NOTES:

THIS DRAWING IS INDICATIVE ONLY AND MUST NOT BE RELIED UPON FOR CONSTRUCTION UNLESS THE DRAWING IS NAMED AS 'CONSTRUCTION'.

ALL DIMENSIONS TO BE CHECKED AND VERIFIED, WITH ANY DISCREPANCIES REPORTED TO THE PLAN HUB.

THIS DRAWING REMAINS THE PROPERTY OF THE PLAN HUB AND MUST NOT BE COPIED OR REPRODUCED WITHOUT PRIOR WRITTEN PERMISSION.

Project Title

Internal Remodel,
Changes to Fenestration

Drawing title

Proposed Patio Door Details

Client JACOB MORRISON

Client address 225 COVINGTON WAY,
LONDON, SW16 3BY

Drawn By	Designed By
LT	NB
Checked By	Approved By


Drawing No	Revision No
004	00




Compass	Date	Scale
	07-11-23	1:20 & 1:2
	Status:	Sheet size:
	Consultation	A3

HEAD OFFICE :
THE PLAN HUB
Suite 6, 272 London Road,
Wallington, Surrey, SM6 7DJ

Phone : 0203 603 1599 E-mail : info@theplanhub.co.uk

THIS DRAWING IS A COPYRIGHT OF THE PLAN HUB AND MUST NOT BE DUPLICATED OR REPRODUCED WITHOUT PERMISSION FROM THE COMPANY.

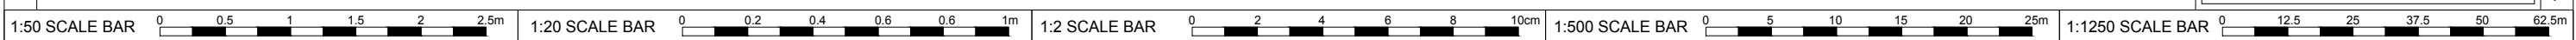

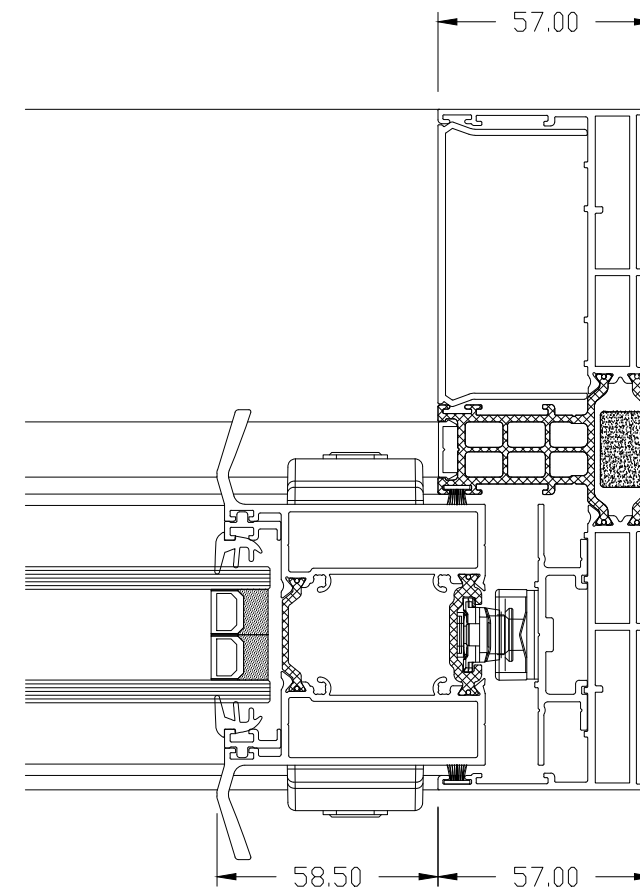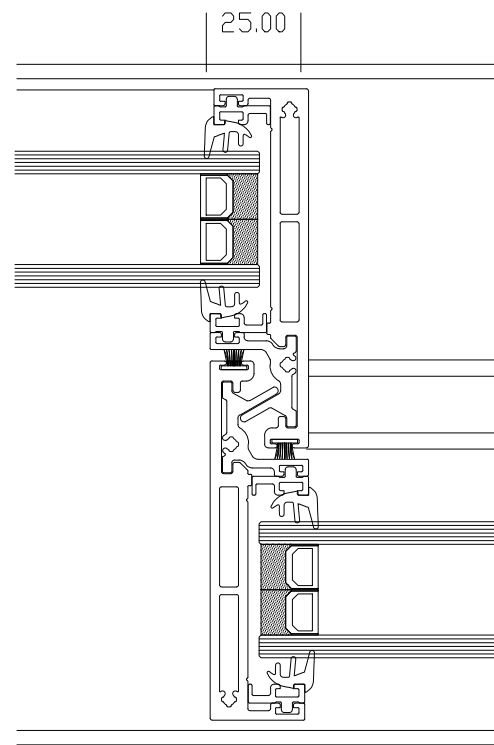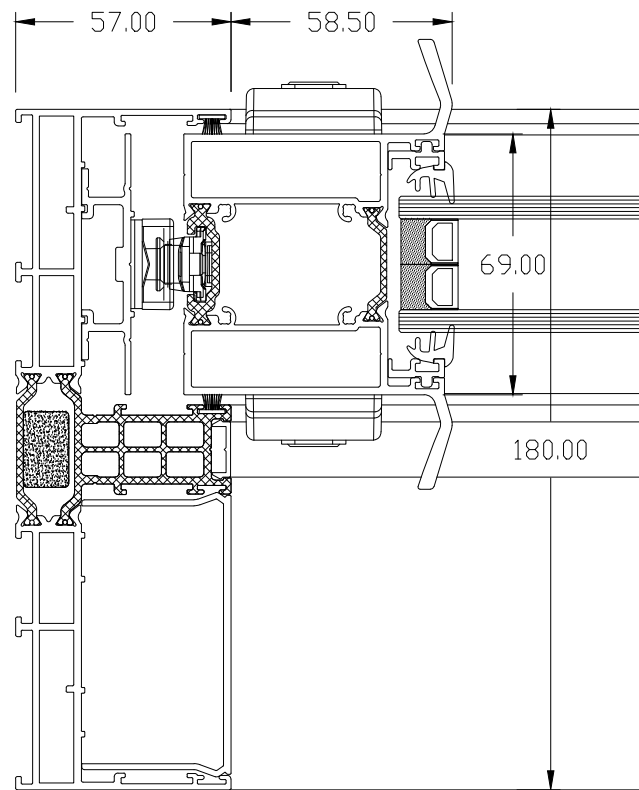

Rev.No	DATE	REV. NOTE
CAD REF		



NOTES:

THIS DRAWING IS INDICATIVE ONLY AND MUST NOT BE RELIED UPON FOR CONSTRUCTION UNLESS THE DRAWING IS NAMED AS 'CONSTRUCTION'.

ALL DIMENSIONS TO BE CHECKED AND VERIFIED, WITH ANY DISCREPANCIES REPORTED TO THE PLAN HUB.

THIS DRAWING REMAINS THE PROPERTY OF THE PLAN HUB AND MUST NOT BE COPIED OR REPRODUCED WITHOUT PRIOR WRITTEN PERMISSION.

Project title

**Internal Remodel,
Changes to Fenestration**

Drawing title

Proposed Patio Door Section D-D

Client **JACOB MORRISON**

Client address **225 COVINGTON WAY,
LONDON, SW16 3BY**

Drawn By	Designed By
LT	NB
Checked By	Approved By

Drawing No	Revision No
005	00


Compass	Date	Scale
	07-11-23	1:2
	Status:	Sheet size:
	Consultation	A3

HEAD OFFICE :

THE PLAN HUB
Suite 6, 272 London Road,
Wallington, Surrey, SM6 7DJ

Phone : 0203 603 1599 E-mail : info@theplanhub.co.uk

THIS DRAWING IS A COPYRIGHT OF THE PLAN HUB AND MUST NOT BE DUPLICATED OR REPRODUCED WITHOUT PERMISSION FROM THE COMPANY.

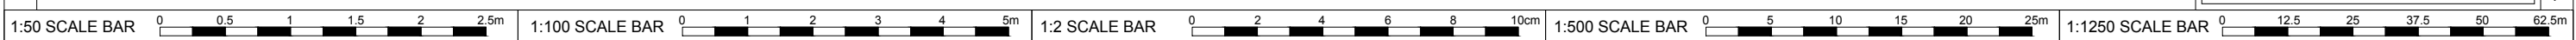

11/7/2023