


No implied license exists. This drawing should not be used to calculate areas for the purposes of valuation. Do not scale this drawing. All dimensions to be checked on site by the contractor and such dimensions to be their responsibility. All work must comply with relevant British Standards and Building Regulations requirements. Drawing errors and omissions to be reported to the architect.

Revisions

P1 - 15/1/23 - Planning Conservation Area Consent Application

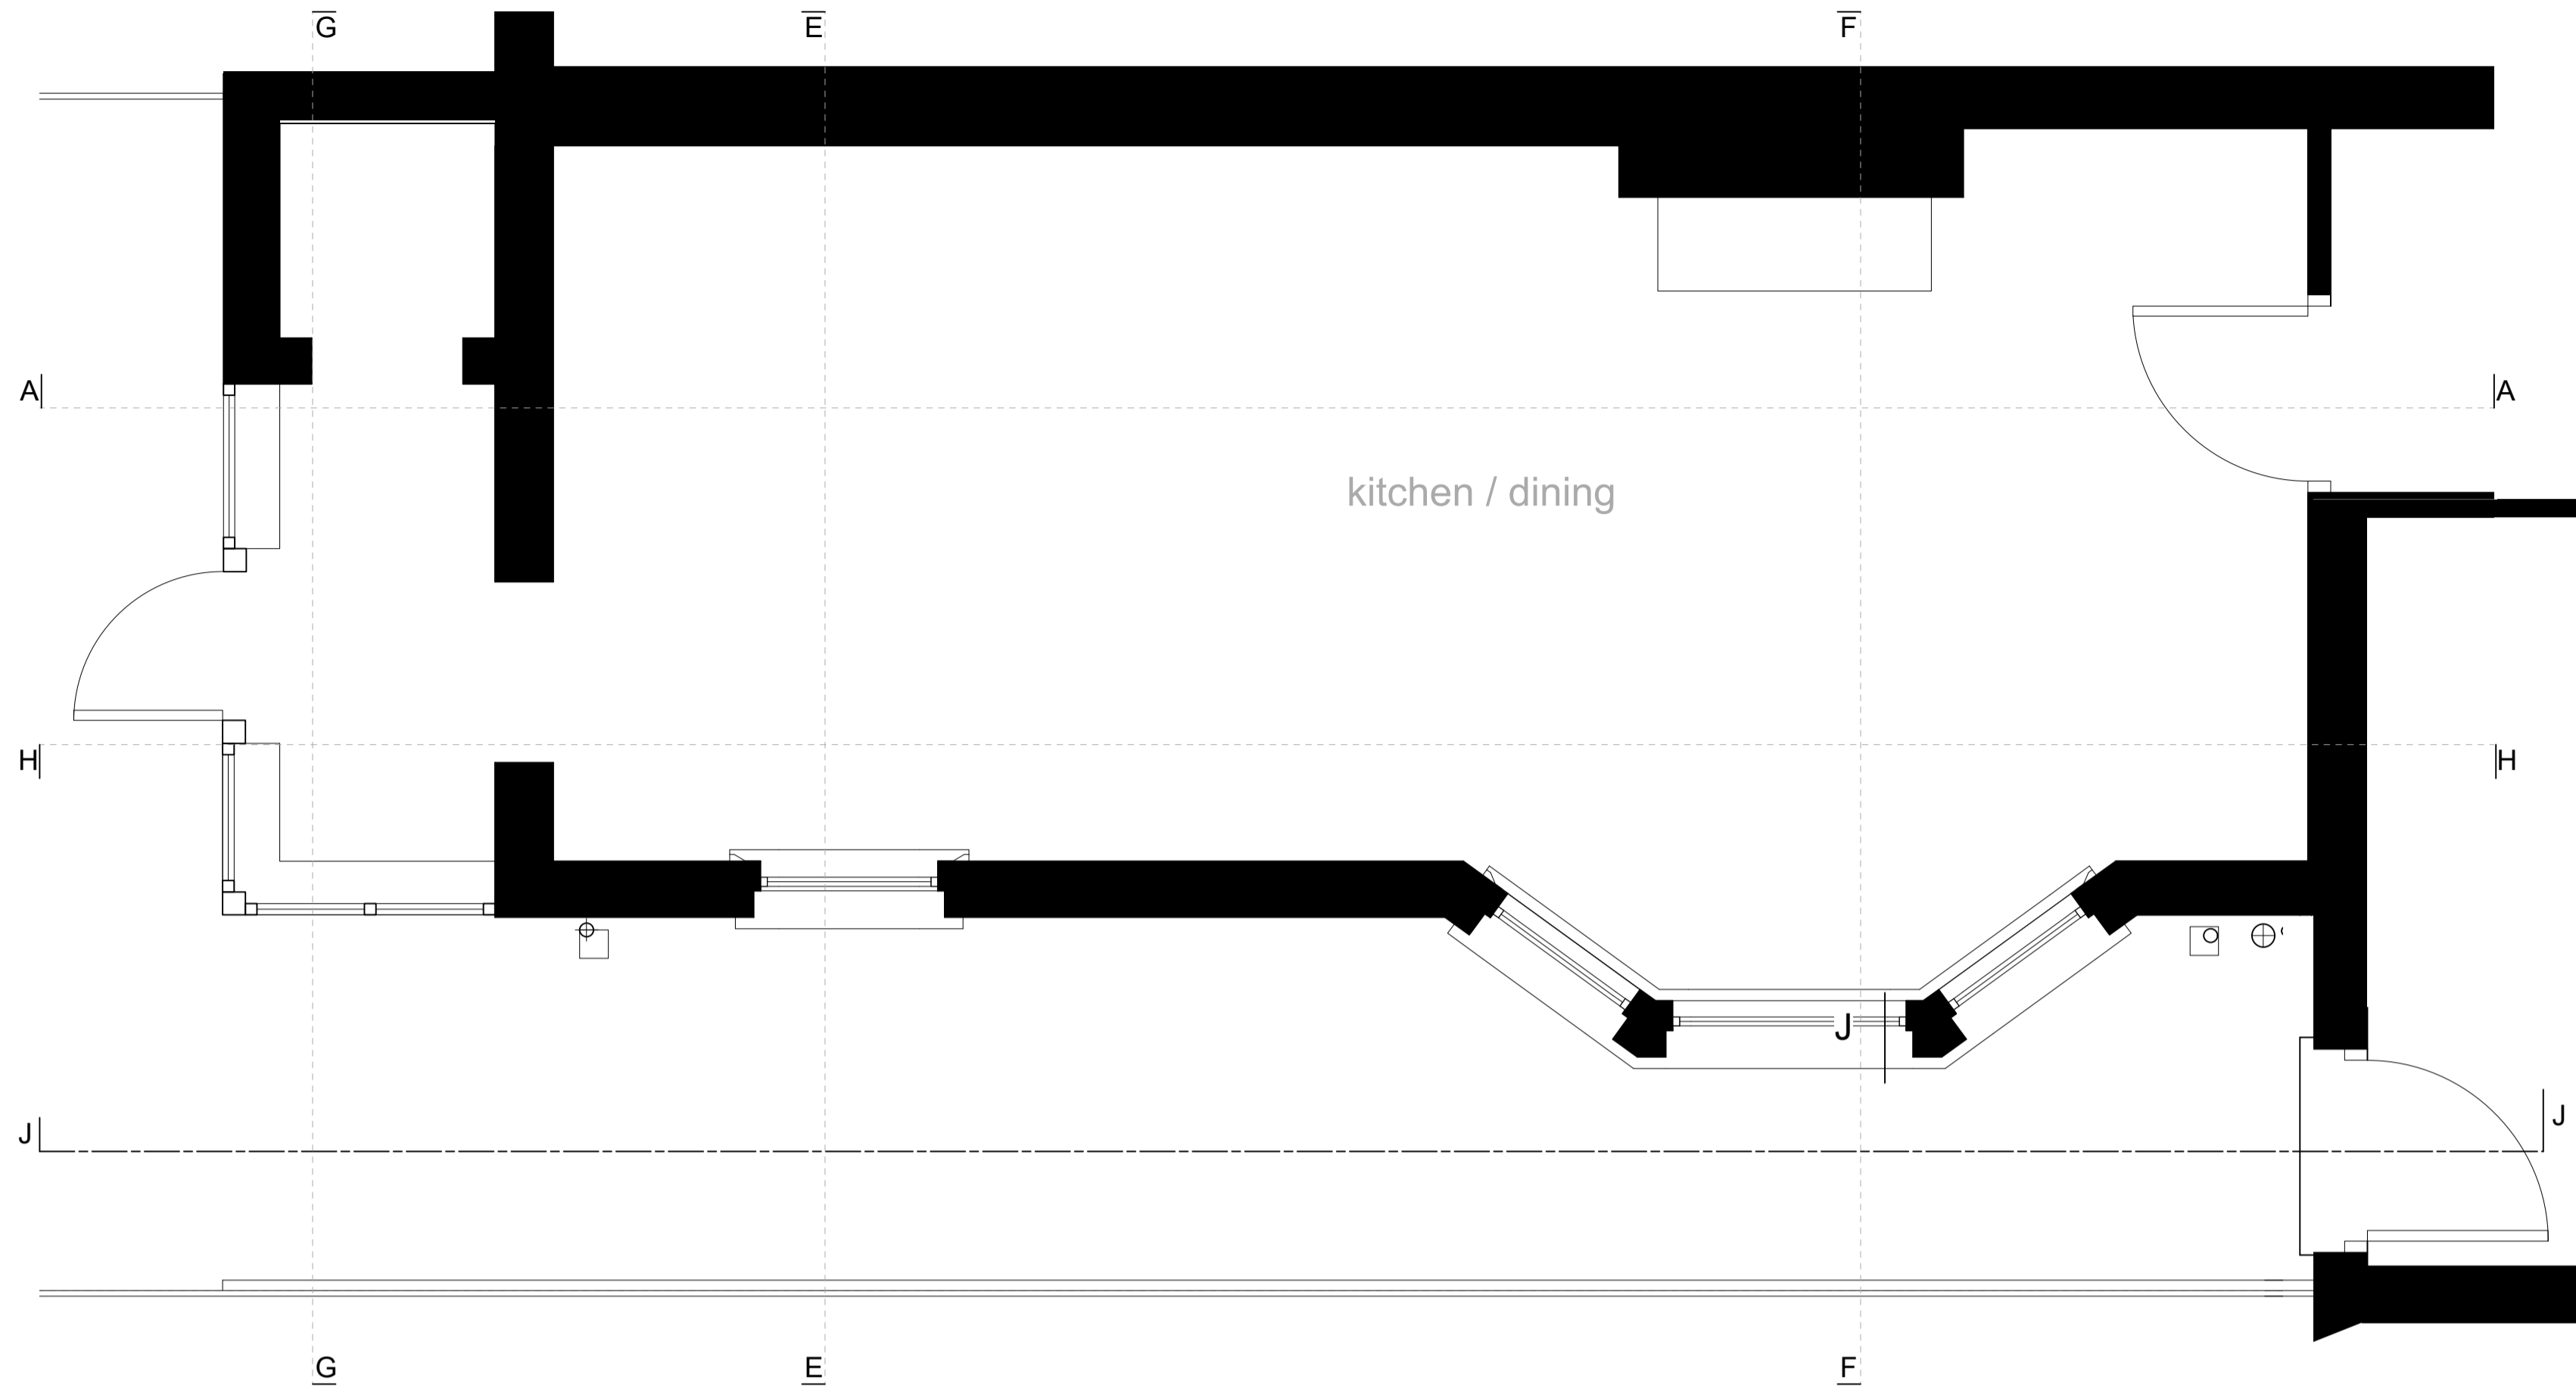

Lower Ground Floor Plan 1:25@A1, 1:50@A3



Rear (West) 1:50@A1, 1:100@A3

existing (non original) lean-to structure to be demolished
existing door

lean-to structure to be demolished (except boundary wall)



Section JJ 1:50@A1, 1:100@A3

159 St John Street London EC1V 4QJ
mail@hawkinsbrown.com hawkinsbrown.com

Hawkins Brown

Project
156 Waller Rd
London
SE14 5LU

Drawing
Works to rear of property
Existing Plans, Sections, Elevations

Scale 1:50 @ A1	Date Nov 2023
Drawn by JM	Checked by JM
Job Number HB17037	Status Planning

Drawing No. & Revision
231126_04 P1