


Copyright Hawkins Brown Architects LLP
 No implied license exists. This drawing should not be used to calculate areas for the purposes of valuation. Do not scale this drawing. All dimensions to be checked on site by the contractor and such dimensions to be their responsibility. All work must comply with relevant British Standards and Building Regulations requirements. Drawing errors and omissions to be reported to the architect.


Revisions
 P1 - 26/11/23 - Planning Conservation Area Consent Application

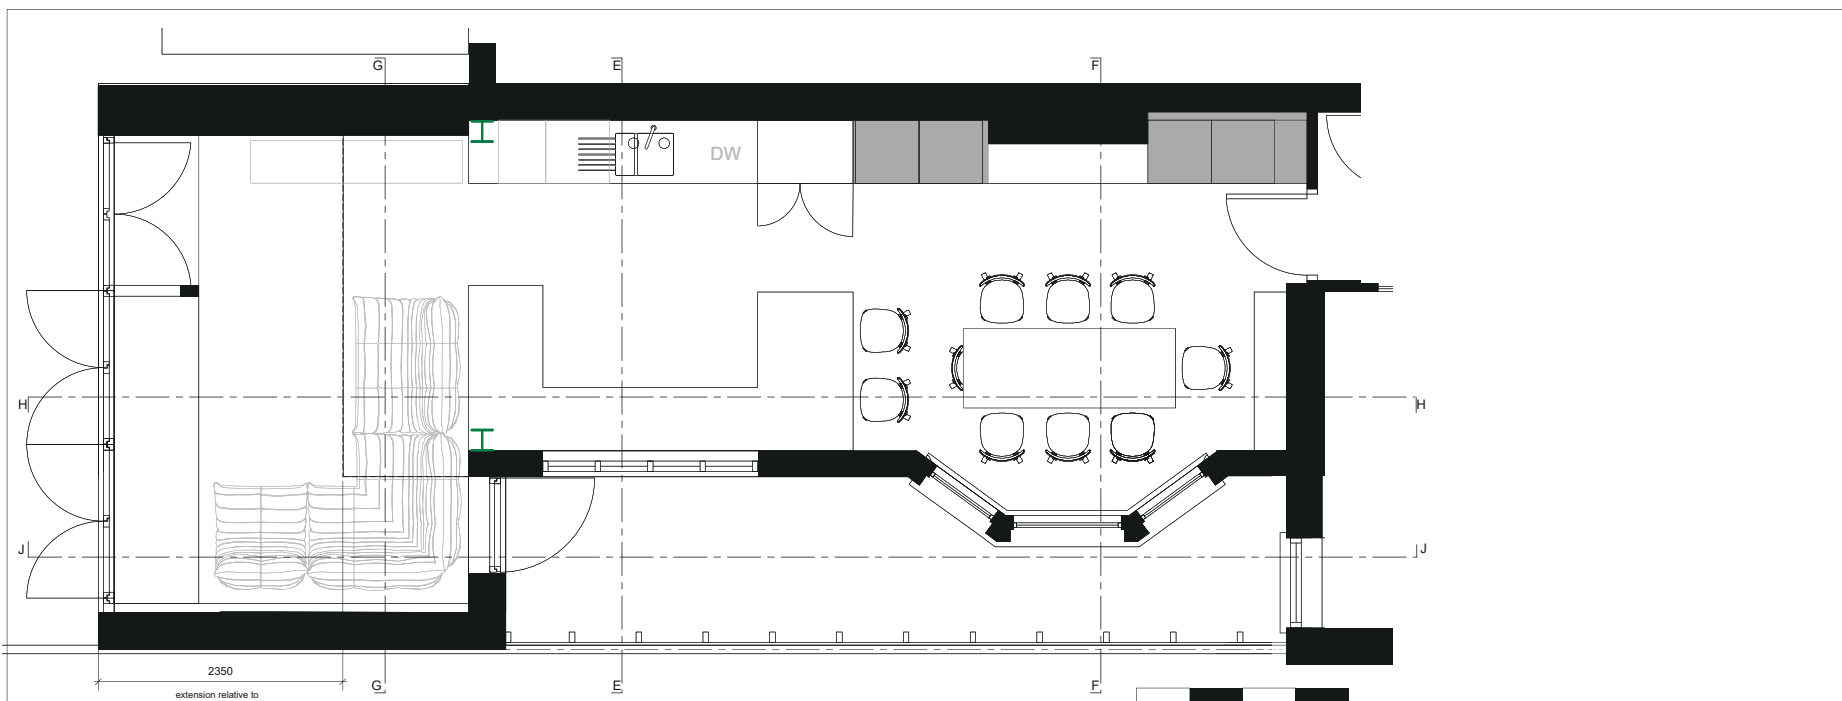


Lower Ground Floor Plan 1:25@A1, 1:50@A3



Rear (West) 1:50@A1, 1:100@A3

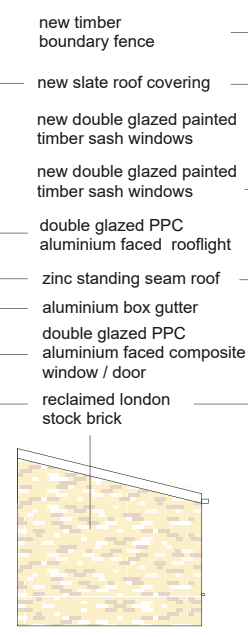

North Elevation 1:50@A1, 1:100@A3

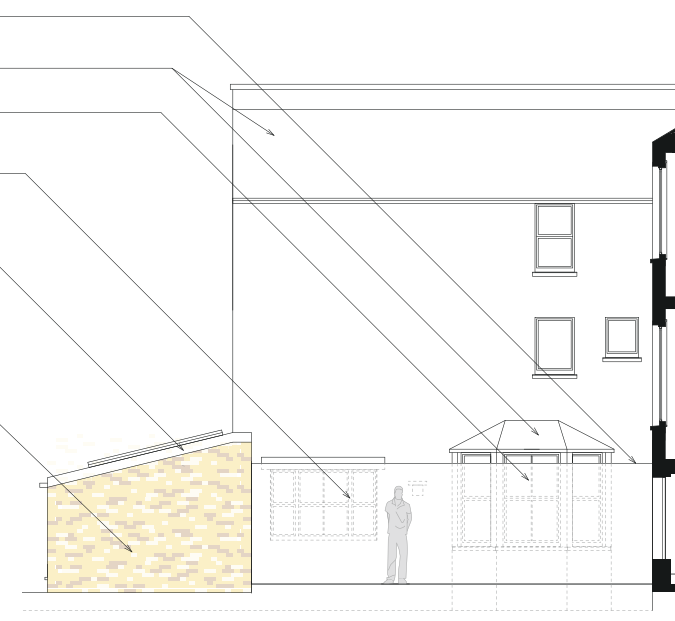

South Elevation 1:50@A1, 1:100@A3

- new timber boundary fence
- new slate roof covering
- new double glazed painted timber sash windows
- new double glazed painted timber sash windows
- double glazed PPC aluminium faced rooflight
- zinc standing seam roof
- aluminium box gutter
- double glazed PPC aluminium faced composite window / door
- reclaimed london stock brick

159 St John Street London EC1V 4JQ mail@hawkinsbrown.com hawkinsbrown.com



Project
 156 Waller Rd London SE14 5LU

Drawing
 Works to rear of property Proposed Plans, Sections, Elevations

Scale	Date
1:50 @ A1	Nov 2023
Drawn by	Checked by
JM	JM
Job Number	Status
HB17037	Planning

Drawing No. & Revision
 231126_05 P1