



PROPOSED SIDE ELEVATION 2

- Proposed standard profile roof tiles
- Proposed rooflight
- Line of trellis
- Line of fence
- Proposed timber cladding

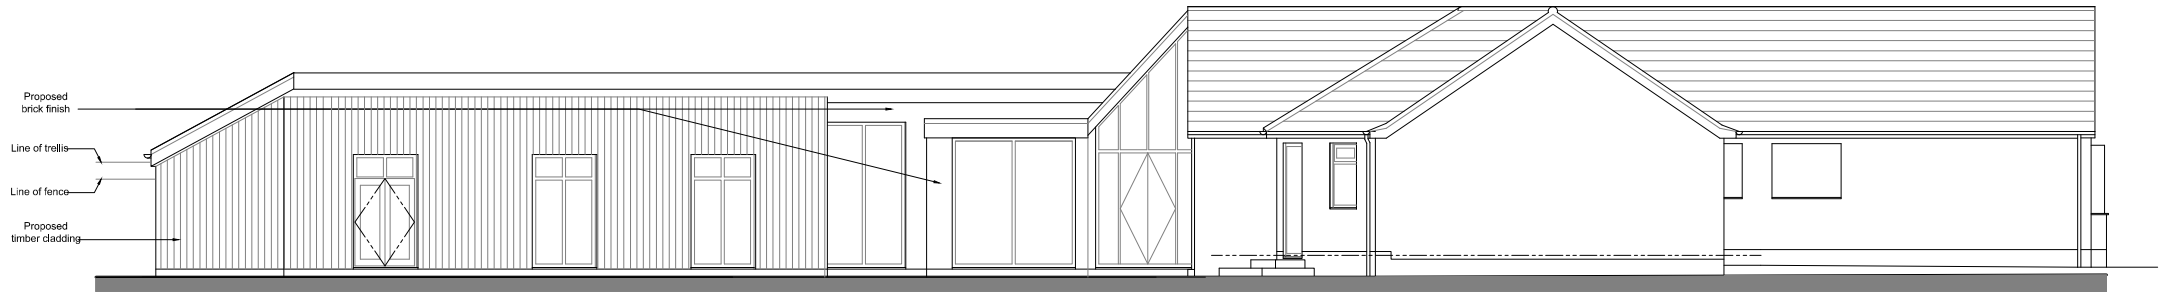

PROPOSED SIDE ELEVATION 1

- Proposed brick finish
- Line of trellis
- Line of fence
- Proposed timber cladding

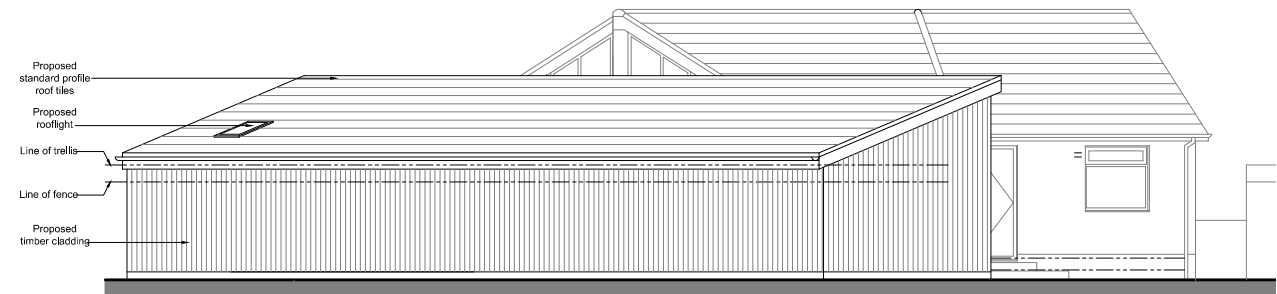

PROPOSED REAR ELEVATION

- Proposed standard profile roof tiles
- Proposed rooflight
- Line of trellis
- Line of fence
- Proposed timber cladding



DEVELOPMENTS

2 Laurel House, 1 Station Rd, Works, Weston-super-Mare, North Somerset, BS22 6AR
 m 01934 741096 e info@tld-developments.co.uk
 Job

Proposed single height rear extension to detached dwelling
 address
 36 Derham Park, Yatton

Drawing Title
 Proposed Elevations



Scale	Sheet	Drawn
1:50	0A1	TM
Date	Checked	
18.06.23	-	

Job No.	Drawing No.	Rev.
DERHAM01	006	-

© T.L.C. Not to be reproduced in without consent. Contractors to verify all dimensions details and sizes on site.