



Existing Ground Floor Plan  
 Scale 1:50

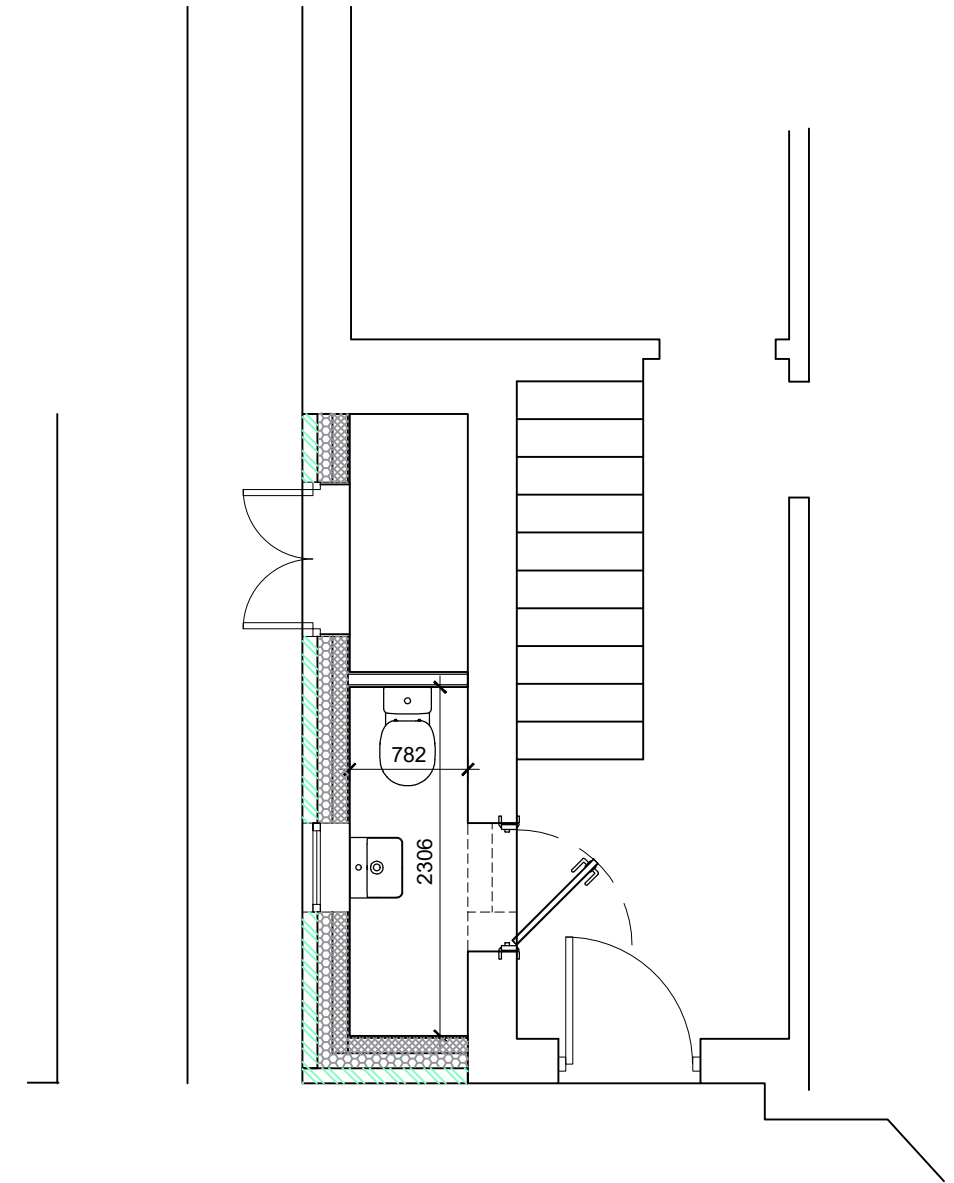

Proposed Ground Floor Plan  
 Scale 1:50

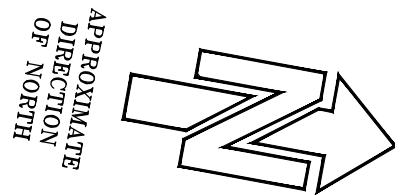

Client's Name  
**Stephen Wheatland**

Job Title  
**54 Southdown Road**

Drawing Title  
**Existing and Proposed GF Plan**

Scale  
**1:50 @ A3**

Drawn	Checked	Date
	<b>SM</b>	<b>13.10.23</b>
Job No	Drawing No	Rev
<b>2023</b>	<b>10-02</b>	<b>A</b>
Status		
<b>APPROVAL</b>		

Rev	Date	Revision Details	Dr	Ch