

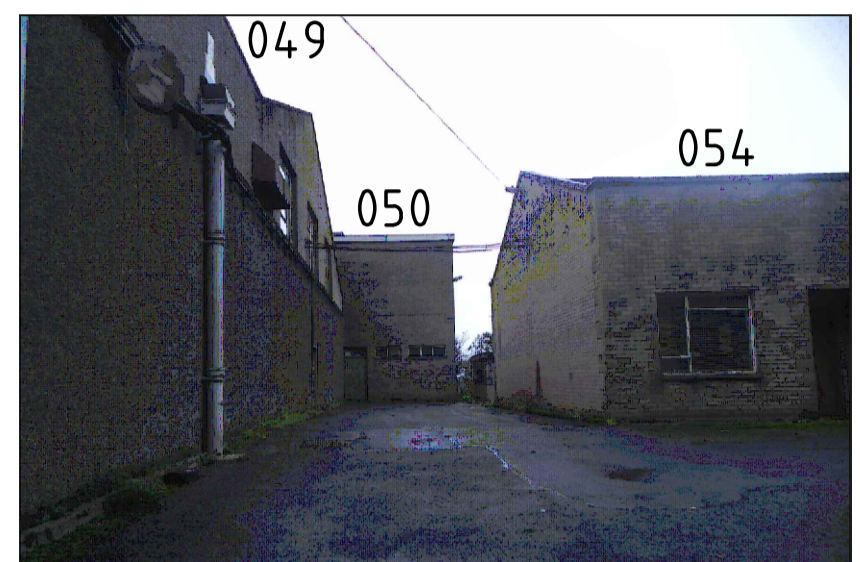


NOTES				
B	15/11/23	ms	---	Minor mods to development boundary
A	14/10/23	ms	---	Minor mods to development boundary
ISSUE	DATE	BY	CHECK	AMENDMENT

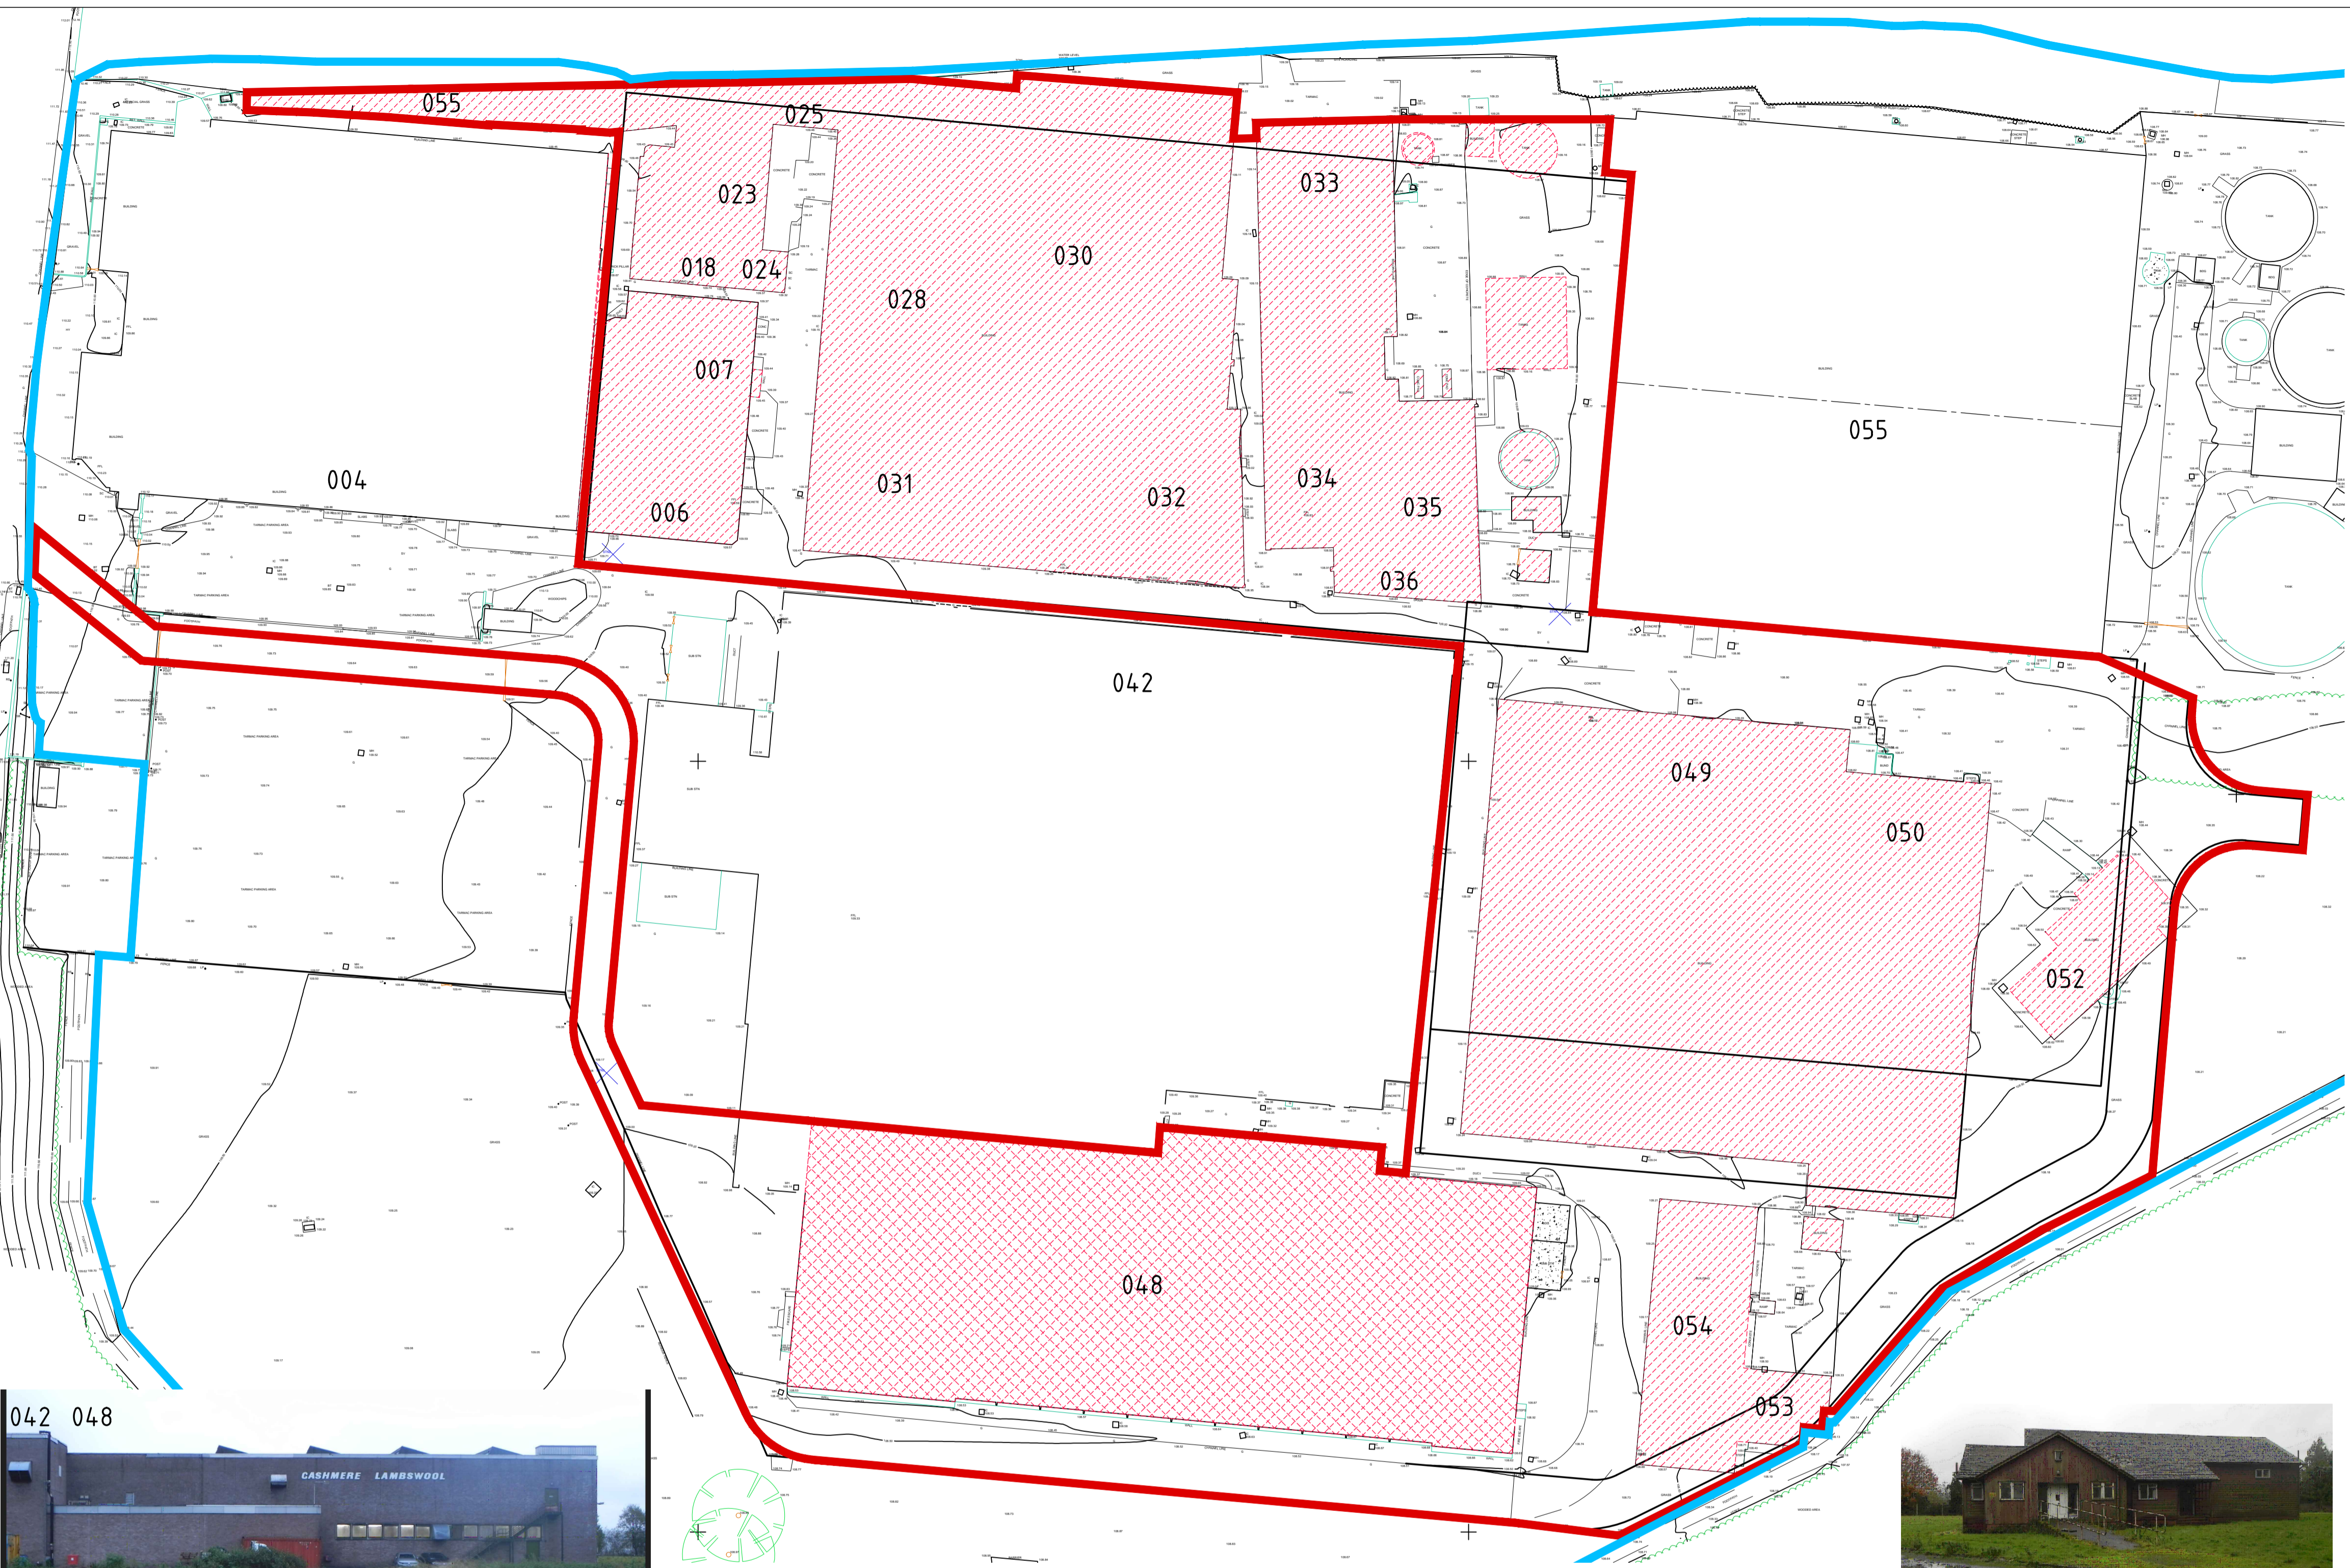

Elevation of Building 054

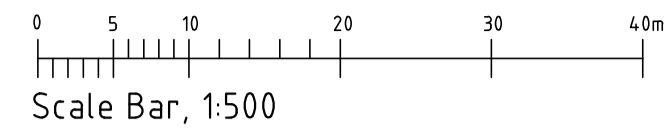

Elevation of Building 054



Elevation of Building 050




Front Elevation of Building 052



Rear and side Elevation of Building 052




Elevation of Building 048

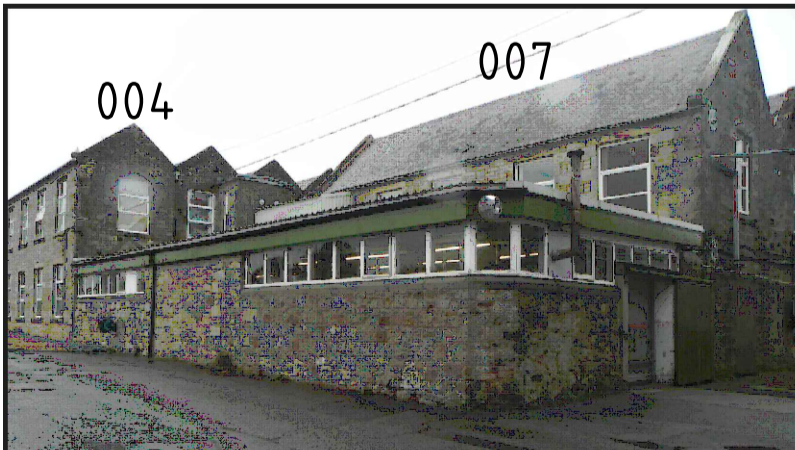


Elevation of Building 006



Elevation of Buildings 031/032

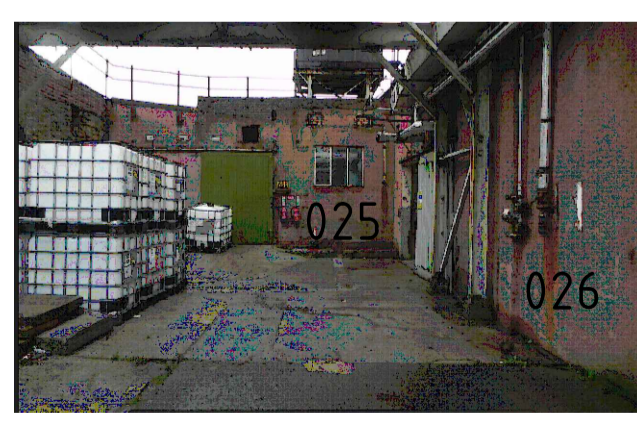


Elevation of Building 025

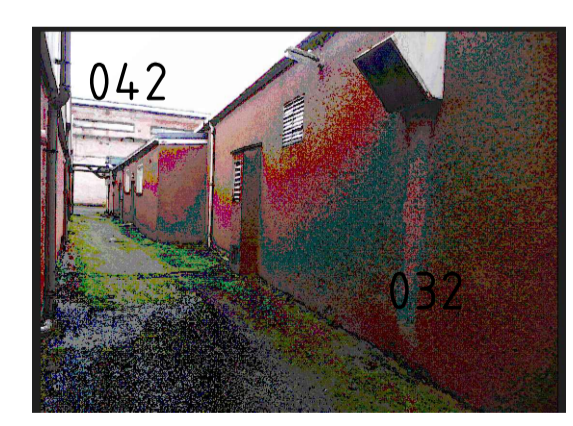

Elevation of Building 032



Elevation of Building 032

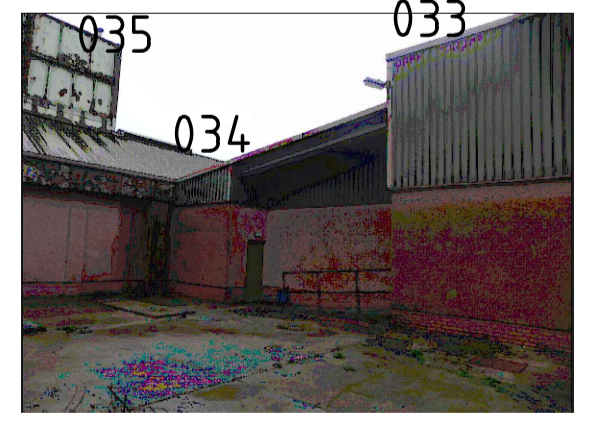

Elevation of Building 33



Elevation of Building 35




Elevation of Building 33



Elevation of Building 007




Elevation of Building 024

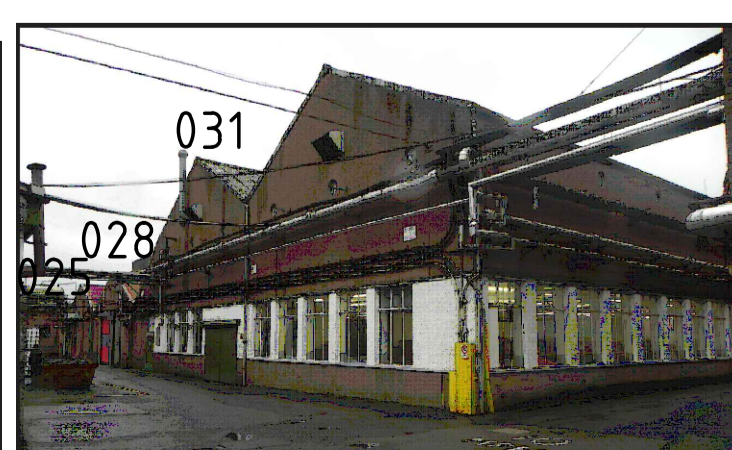

Elevation of Building 031



Elevation of Building 032

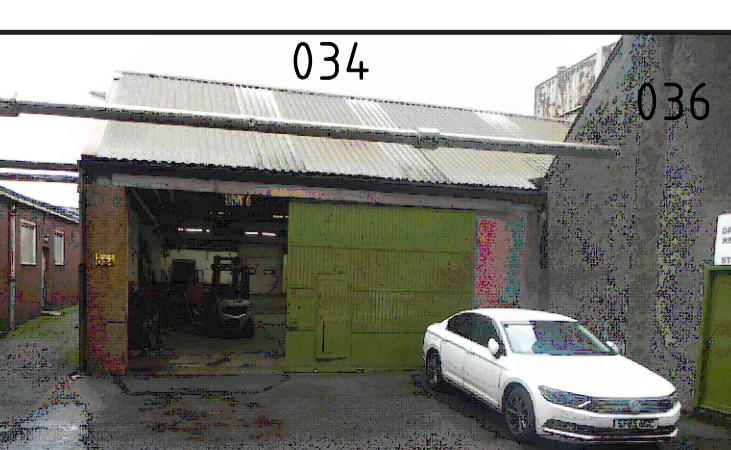


Elevation of Building 034



Elevation of Building 036




Elevation of Building 049

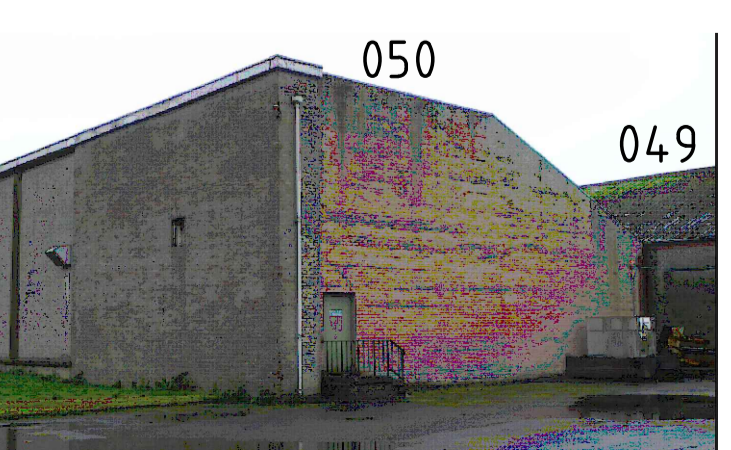

Elevation of Building 050

DRAWING STATUS  
Planning Permission in Principle

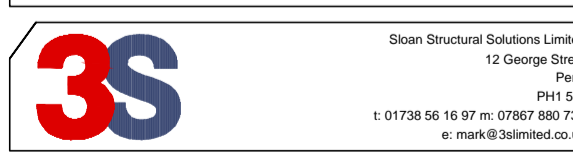

CLIENT	Todd & Duncan
PROJECT	Loch Leven Mills Kinross, KY13 8DH.
DRAWN BY	ms 15/12/23
CHECKED BY	ms 20/12/23

TITLE	Demolition Plan	
SCALE	1:500	
DRAWING No.	122231/14_003	
ISSUE	B	