



|   |   |            |     |     |
|---|---|------------|-----|-----|
| A | Electric and gas box shown. Boiler + flue shown.  | 19/12/2019 | SM  | SG  |
| B | Bathroom Amended                                  | 08/01/2020 | AW  | SG  |
| C | Porch bracket removed, obscure glazing indicated. | 24/03/2020 | SJG | RAW |
| D | PV pannels, ASHP condenser and MVHR vent shown    | 13/05/2022 | MSL | SJG |
| E | Housetype updated to brick dimensions             | 24/08/2022 | MSL | SJG |
| F | Housetype updated to A-A-A type                   | 26/06/2023 | ESW | SJG |

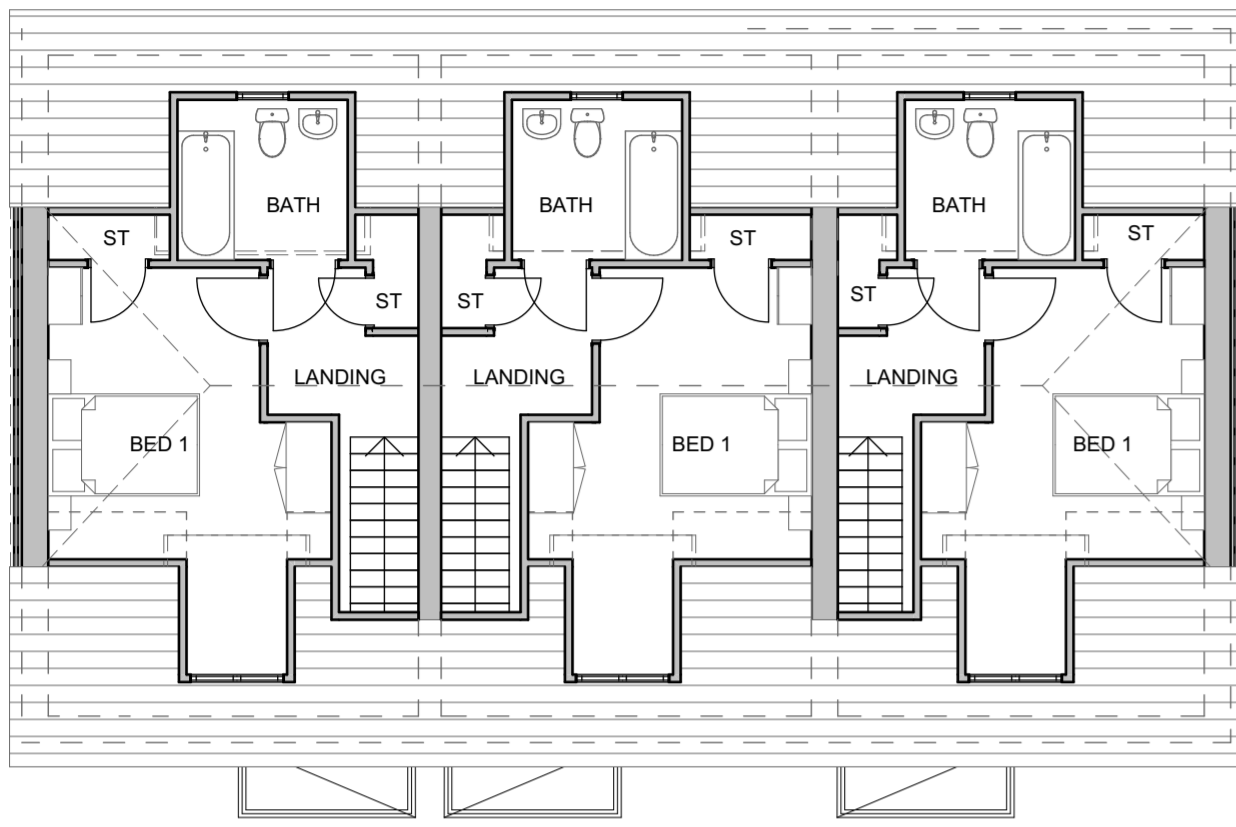


First Floor



Front Elevation

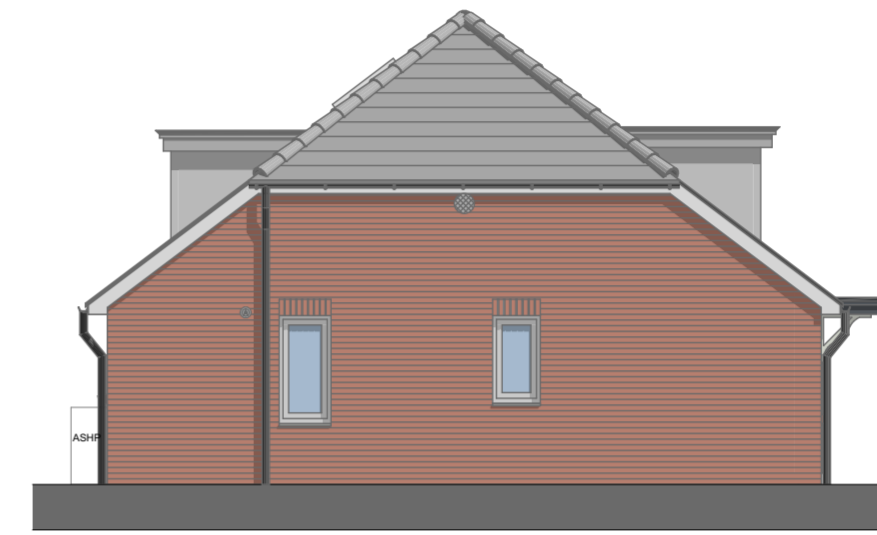


Side Elevation

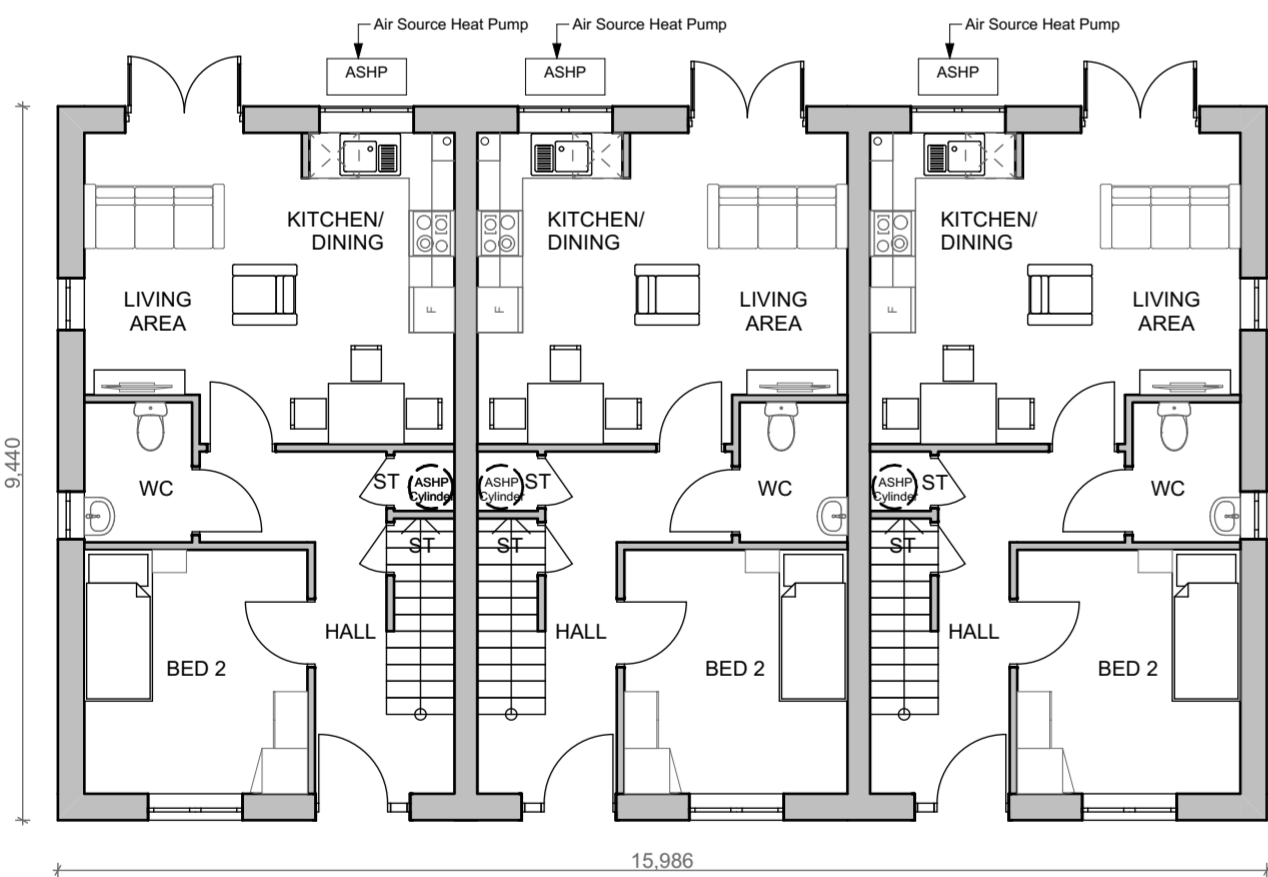

Ground Floor



Rear Elevation

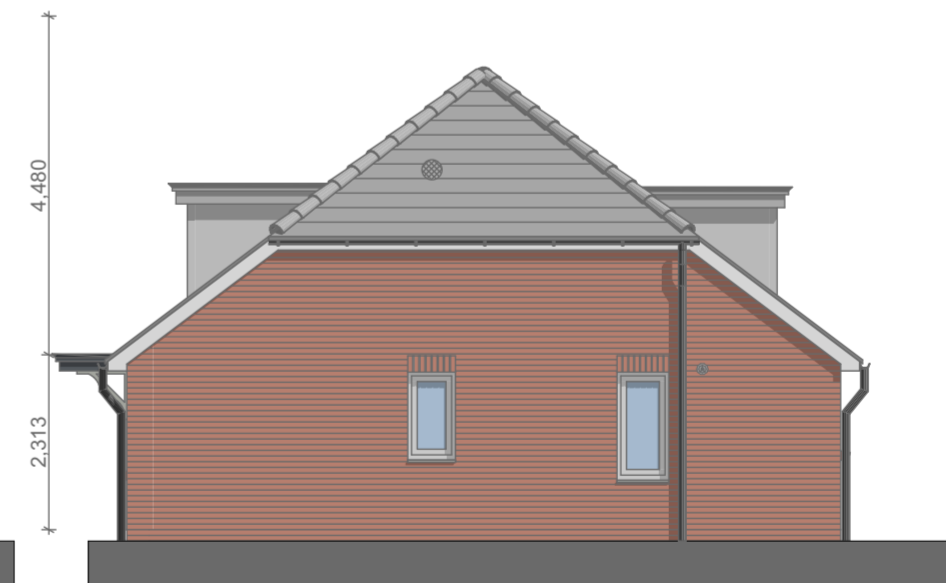

Side Elevation



Project: Phase 2A Garage Sites, Rushcliffe Nottinghamshire

Status: Planning

Client: Metropolitan Thames Valley

Sheet title: Carnarvon Place - House Type A-A-A

Scale: 1:100@A2

Date: 02/12/2019

Drawn: BM/ SM

Checked: SG/AB

Ref: 100-663/(P) 016 F

Waterloo House, 71 Princess Road West, Leicester, LE1 6TR · T 0116 204 5800  
74 Wells Street, London, W1T 3QQ · T 020 3327 0381  
F 0116 204 5801 · rg-p.co.uk · design@rg-p.co.uk

All dimensions to be checked on site. Do not scale off this drawing for construction purposes.  
This drawing is the copyright of the Architect, and not to be reproduced without their permission.  
Ordnance Survey map information reproduced with permission of HMSO Crown Copyright reserved.  
rg+p Ltd. Trading as rg+p.

