


PROPOSAL SUBJECT TO:
SITE SURVEY;
STATUTORY APPROVALS;
DESIGN DEVELOPMENT.

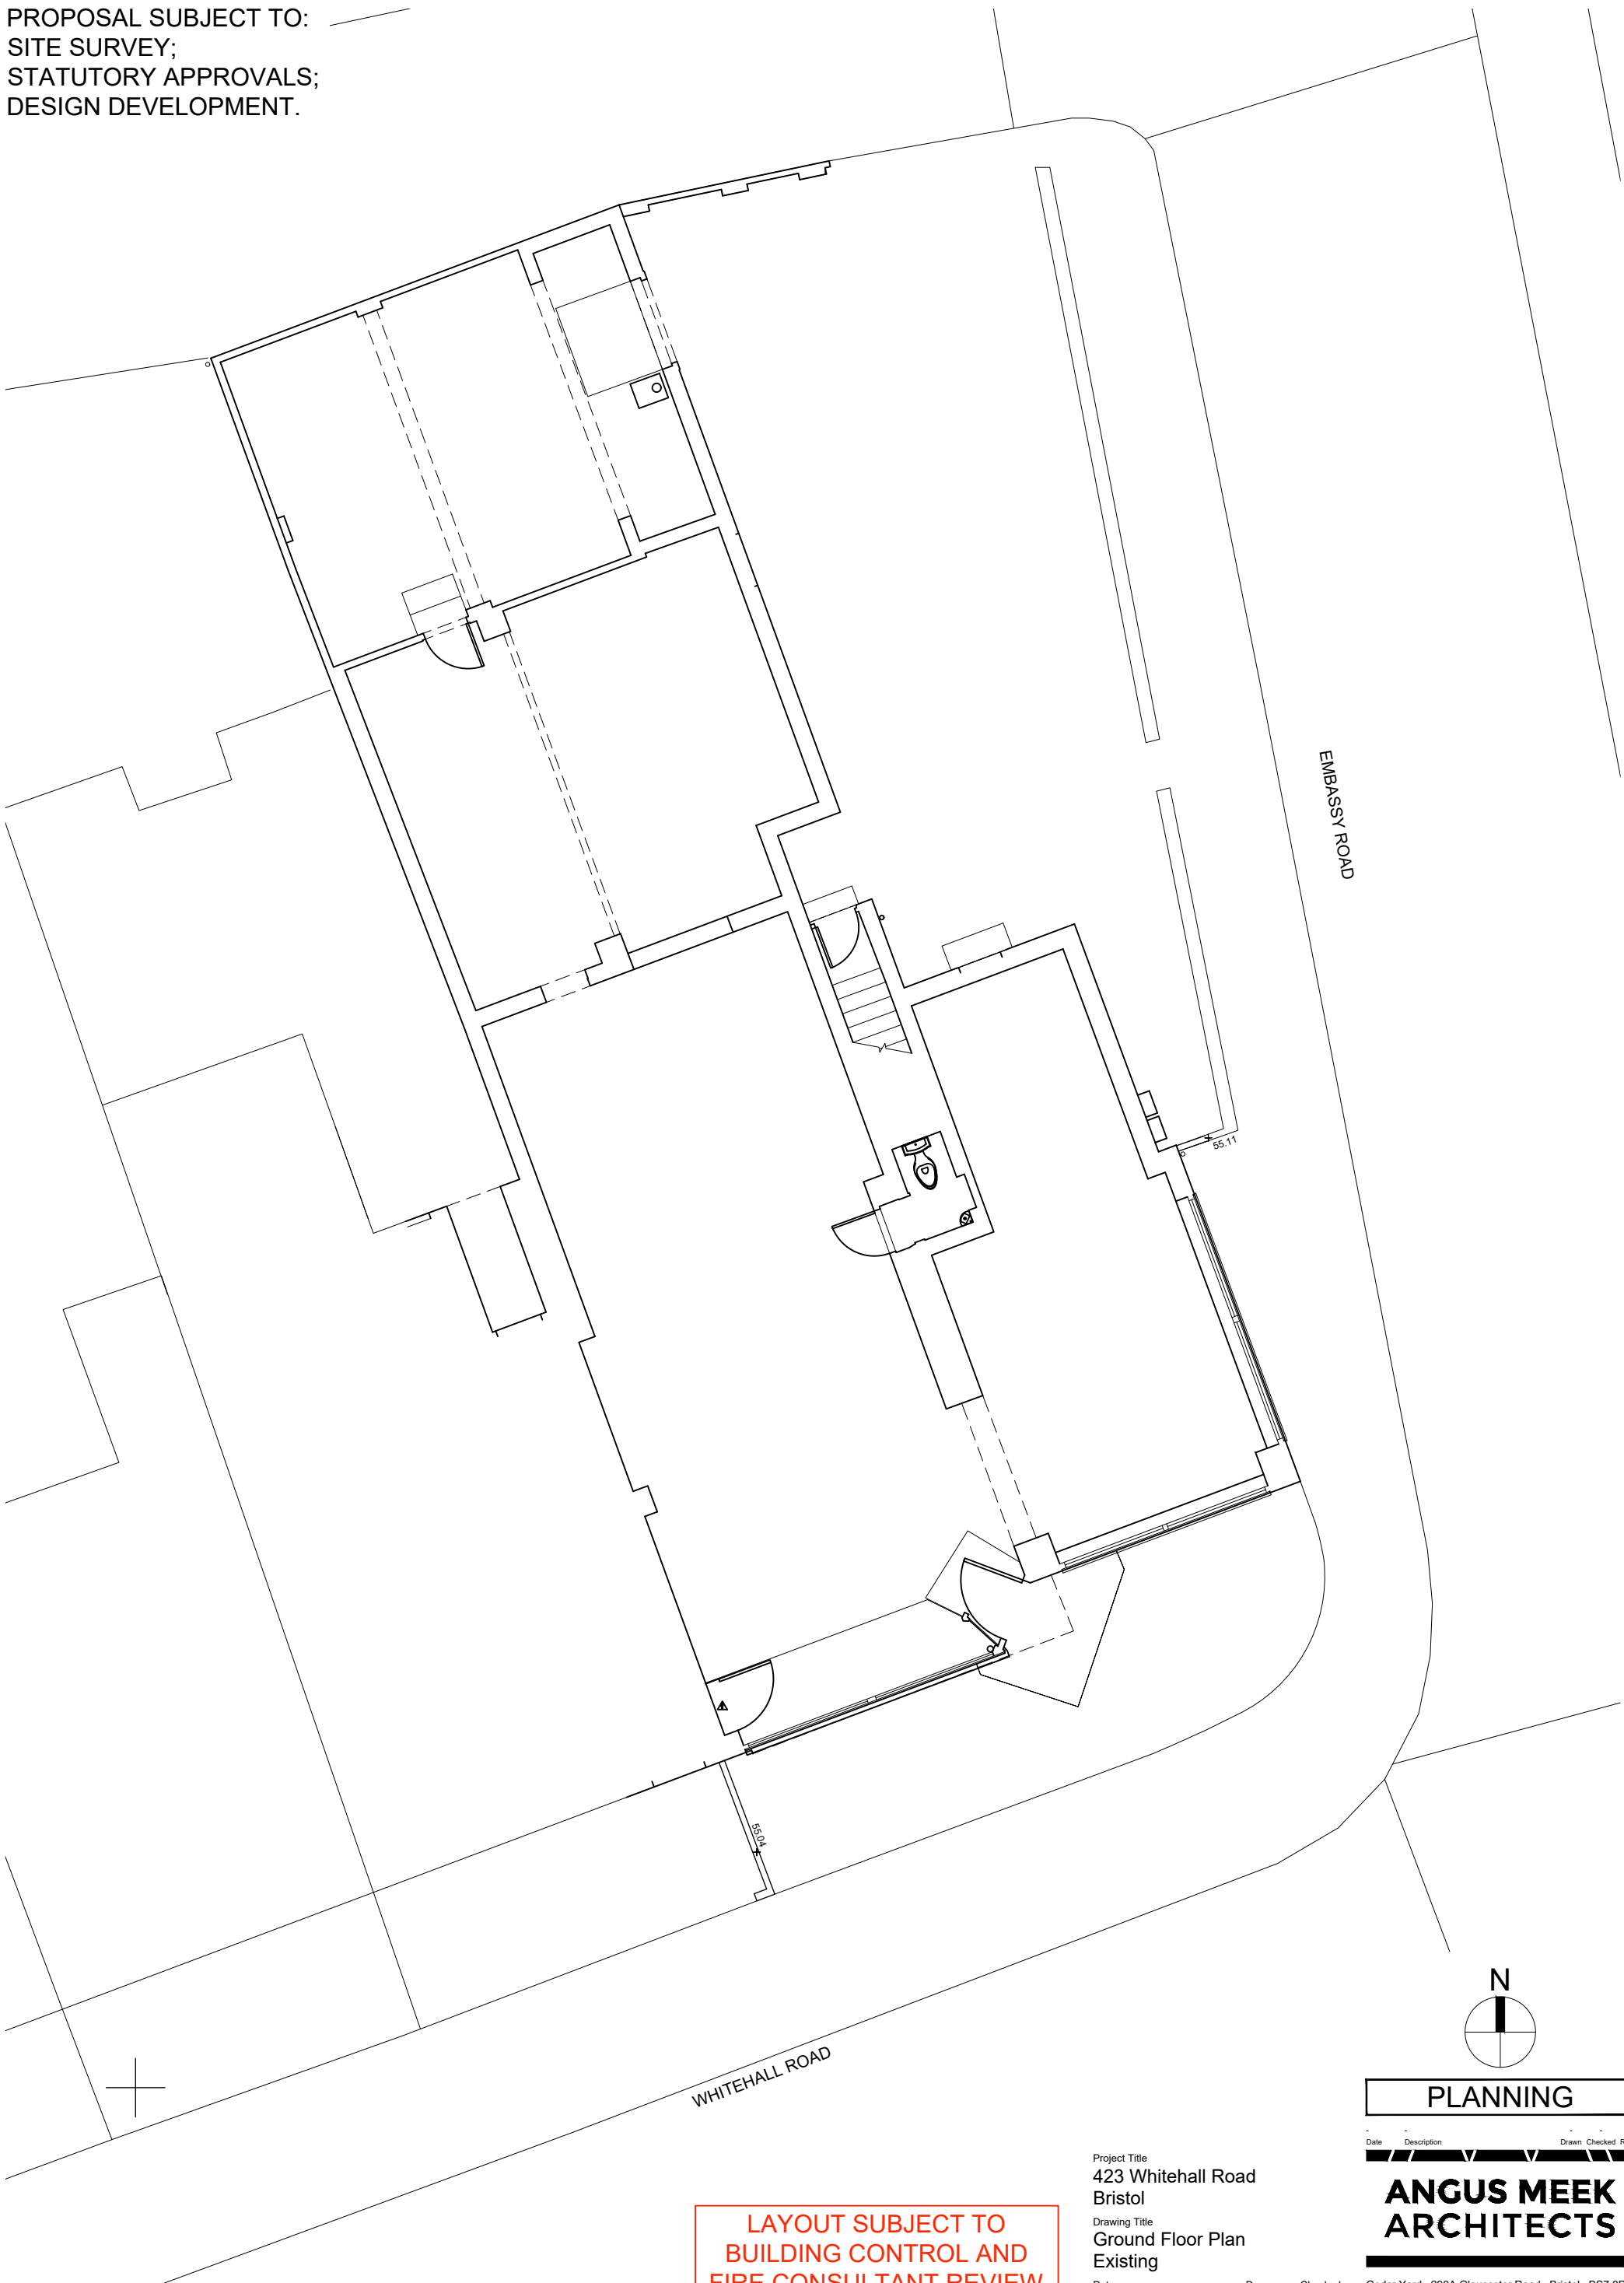

GROUND FLOOR PLAN

LAYOUT SUBJECT TO
BUILDING CONTROL AND
FIRE CONSULTANT REVIEW
AND SUBJECT TO DESIGN
AMENDMENTS TO SUIT

Project Title
423 Whitehall Road
Bristol

Drawing Title
Ground Floor Plan
Existing

Date
June 2023

Drawn
AB


Checked
AT

Cedar Yard, 290A Gloucester Road, Bristol, BS7 8PD
T 0117 942 82 86 E architecture@angusmEEK.co.uk

Scale
1:100@A3

0 10 20m
0 10 20mm

Project No. Drawing No. Rev.
2787 E100 -

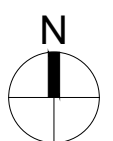

PLANNING

Date Description Drawn Checked Rev.

ANGUS MEEK
ARCHITECTS

Not to be reproduced in part or whole, without consent. Any discrepancies to be reported to the architect. Contractors to verify all dimensions and sizes on site.