



PROPOSAL SUBJECT TO:
 SITE SURVEY;
 STATUTORY APPROVALS;
 DESIGN DEVELOPMENT.

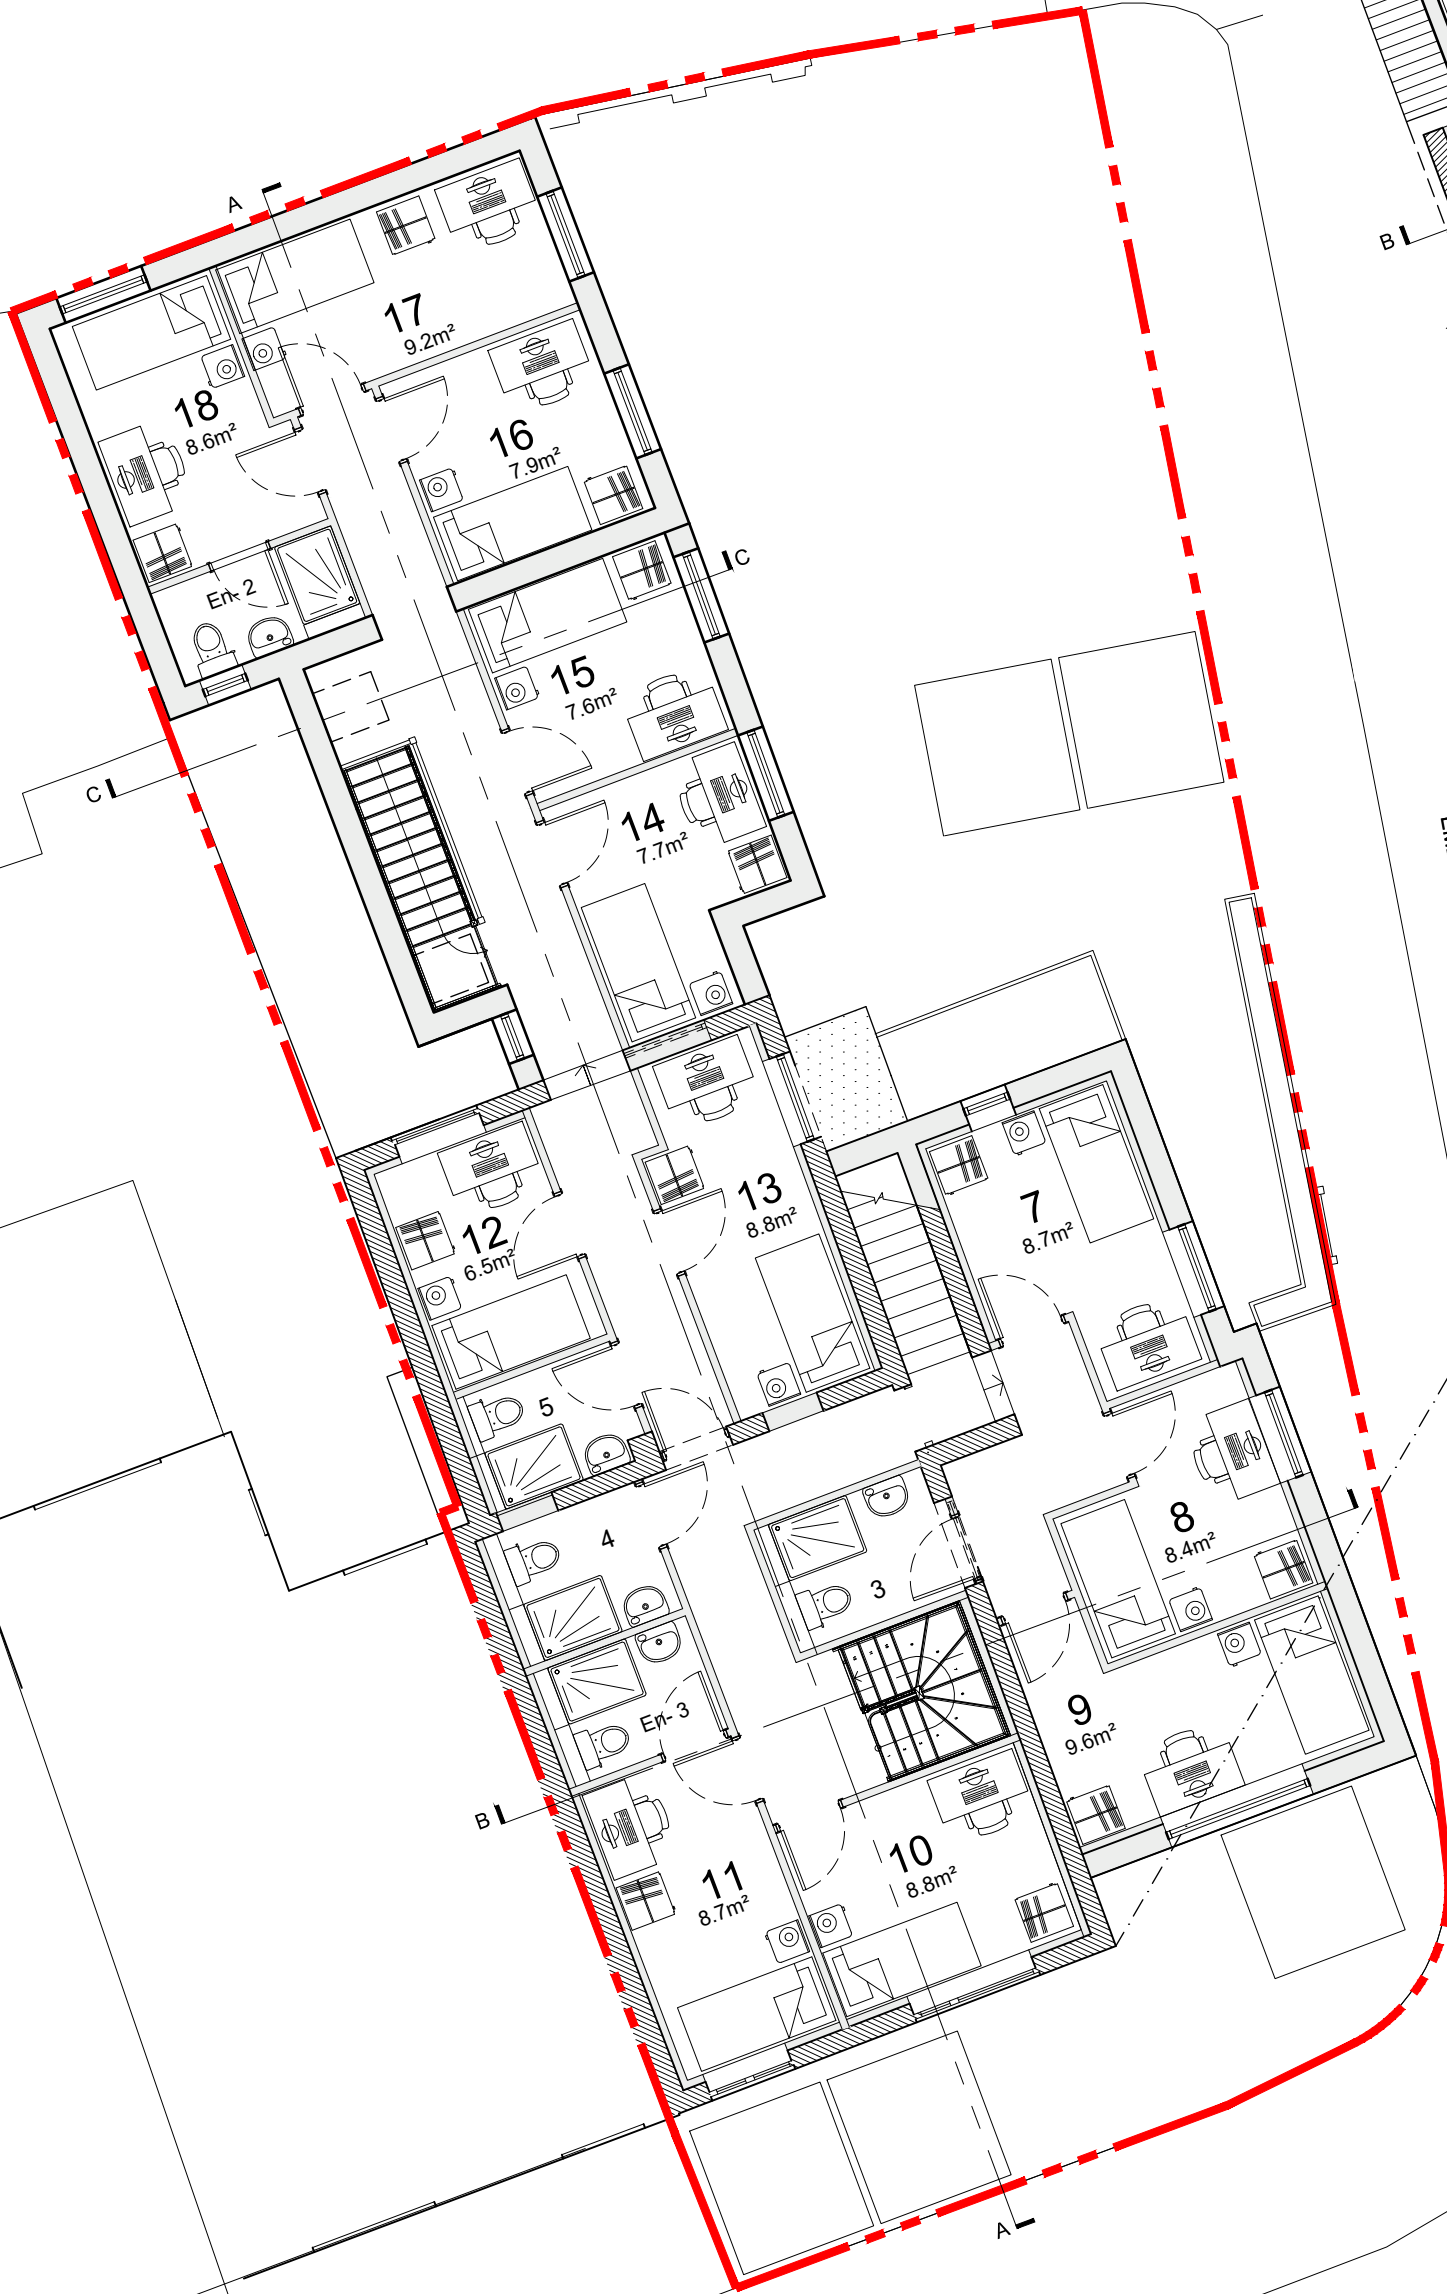

FIRST FLOOR PLAN

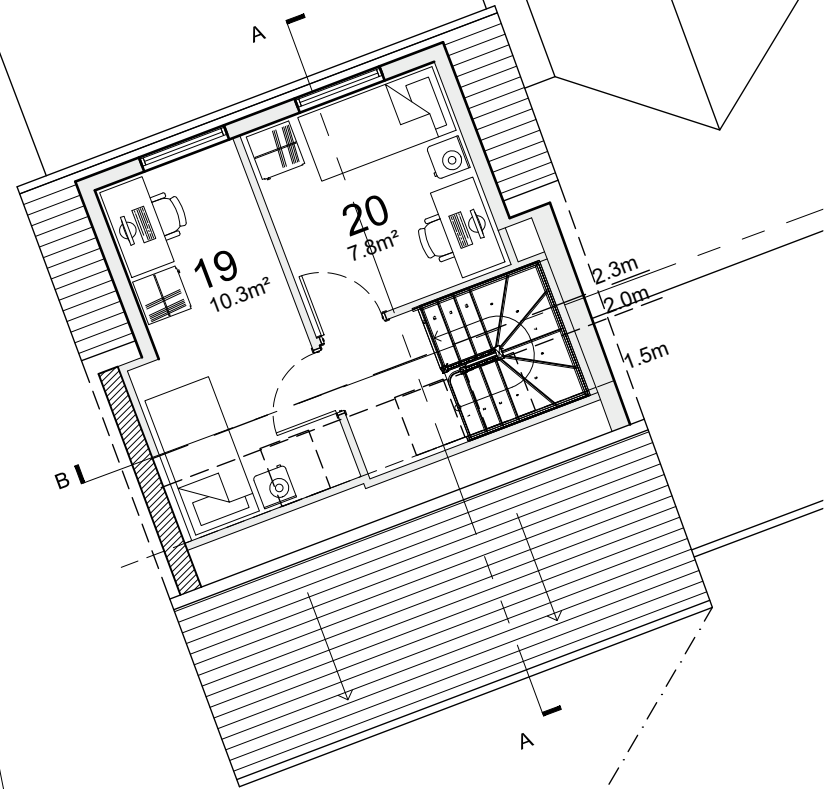

SECOND FLOOR PLAN

LAYOUT SUBJECT TO
 BUILDING CONTROL AND
 FIRE CONSULTANT REVIEW
 AND SUBJECT TO DESIGN
 AMENDMENTS TO SUIT

Project Title
 423 Whitehall Road
 Bristol

Drawing Title
 First Floor Plan
 Proposed

Date
 June 2023

Drawn
 AB

Checked
 AT


Scale
 1:100@A3

13/09/23 client comments AB AT B
 12/09/23 - AB AT A
 Date Description Drawn Checked Rev.

**ANGUS MEEK
 ARCHITECTS**

Cedar Yard, 290A Gloucester Road, Bristol, BS7 8PD
 T 0117 942 82 86 E architecture@angusmeek.co.uk

Project No. Drawing No. Rev.
 2787 P101 B

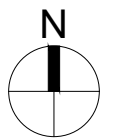

PLANNING

Not to be reproduced in part or whole, without consent. Any discrepancies to be reported to the architect. Contractors to verify all dimensions and sizes on site.