


T: 029 2236 2903  
E: info@kingsleygardenrooms.co.uk

**EXISTING GARAGE EXTERNAL FINISHES**


1. Concrete sheet corrugated roof panelling
2. Timber fascia boards
3. Black uPVC rainwater goods
4. Anthracite grey garage door
5. White uPVC glazed door
6. Cream coloured render

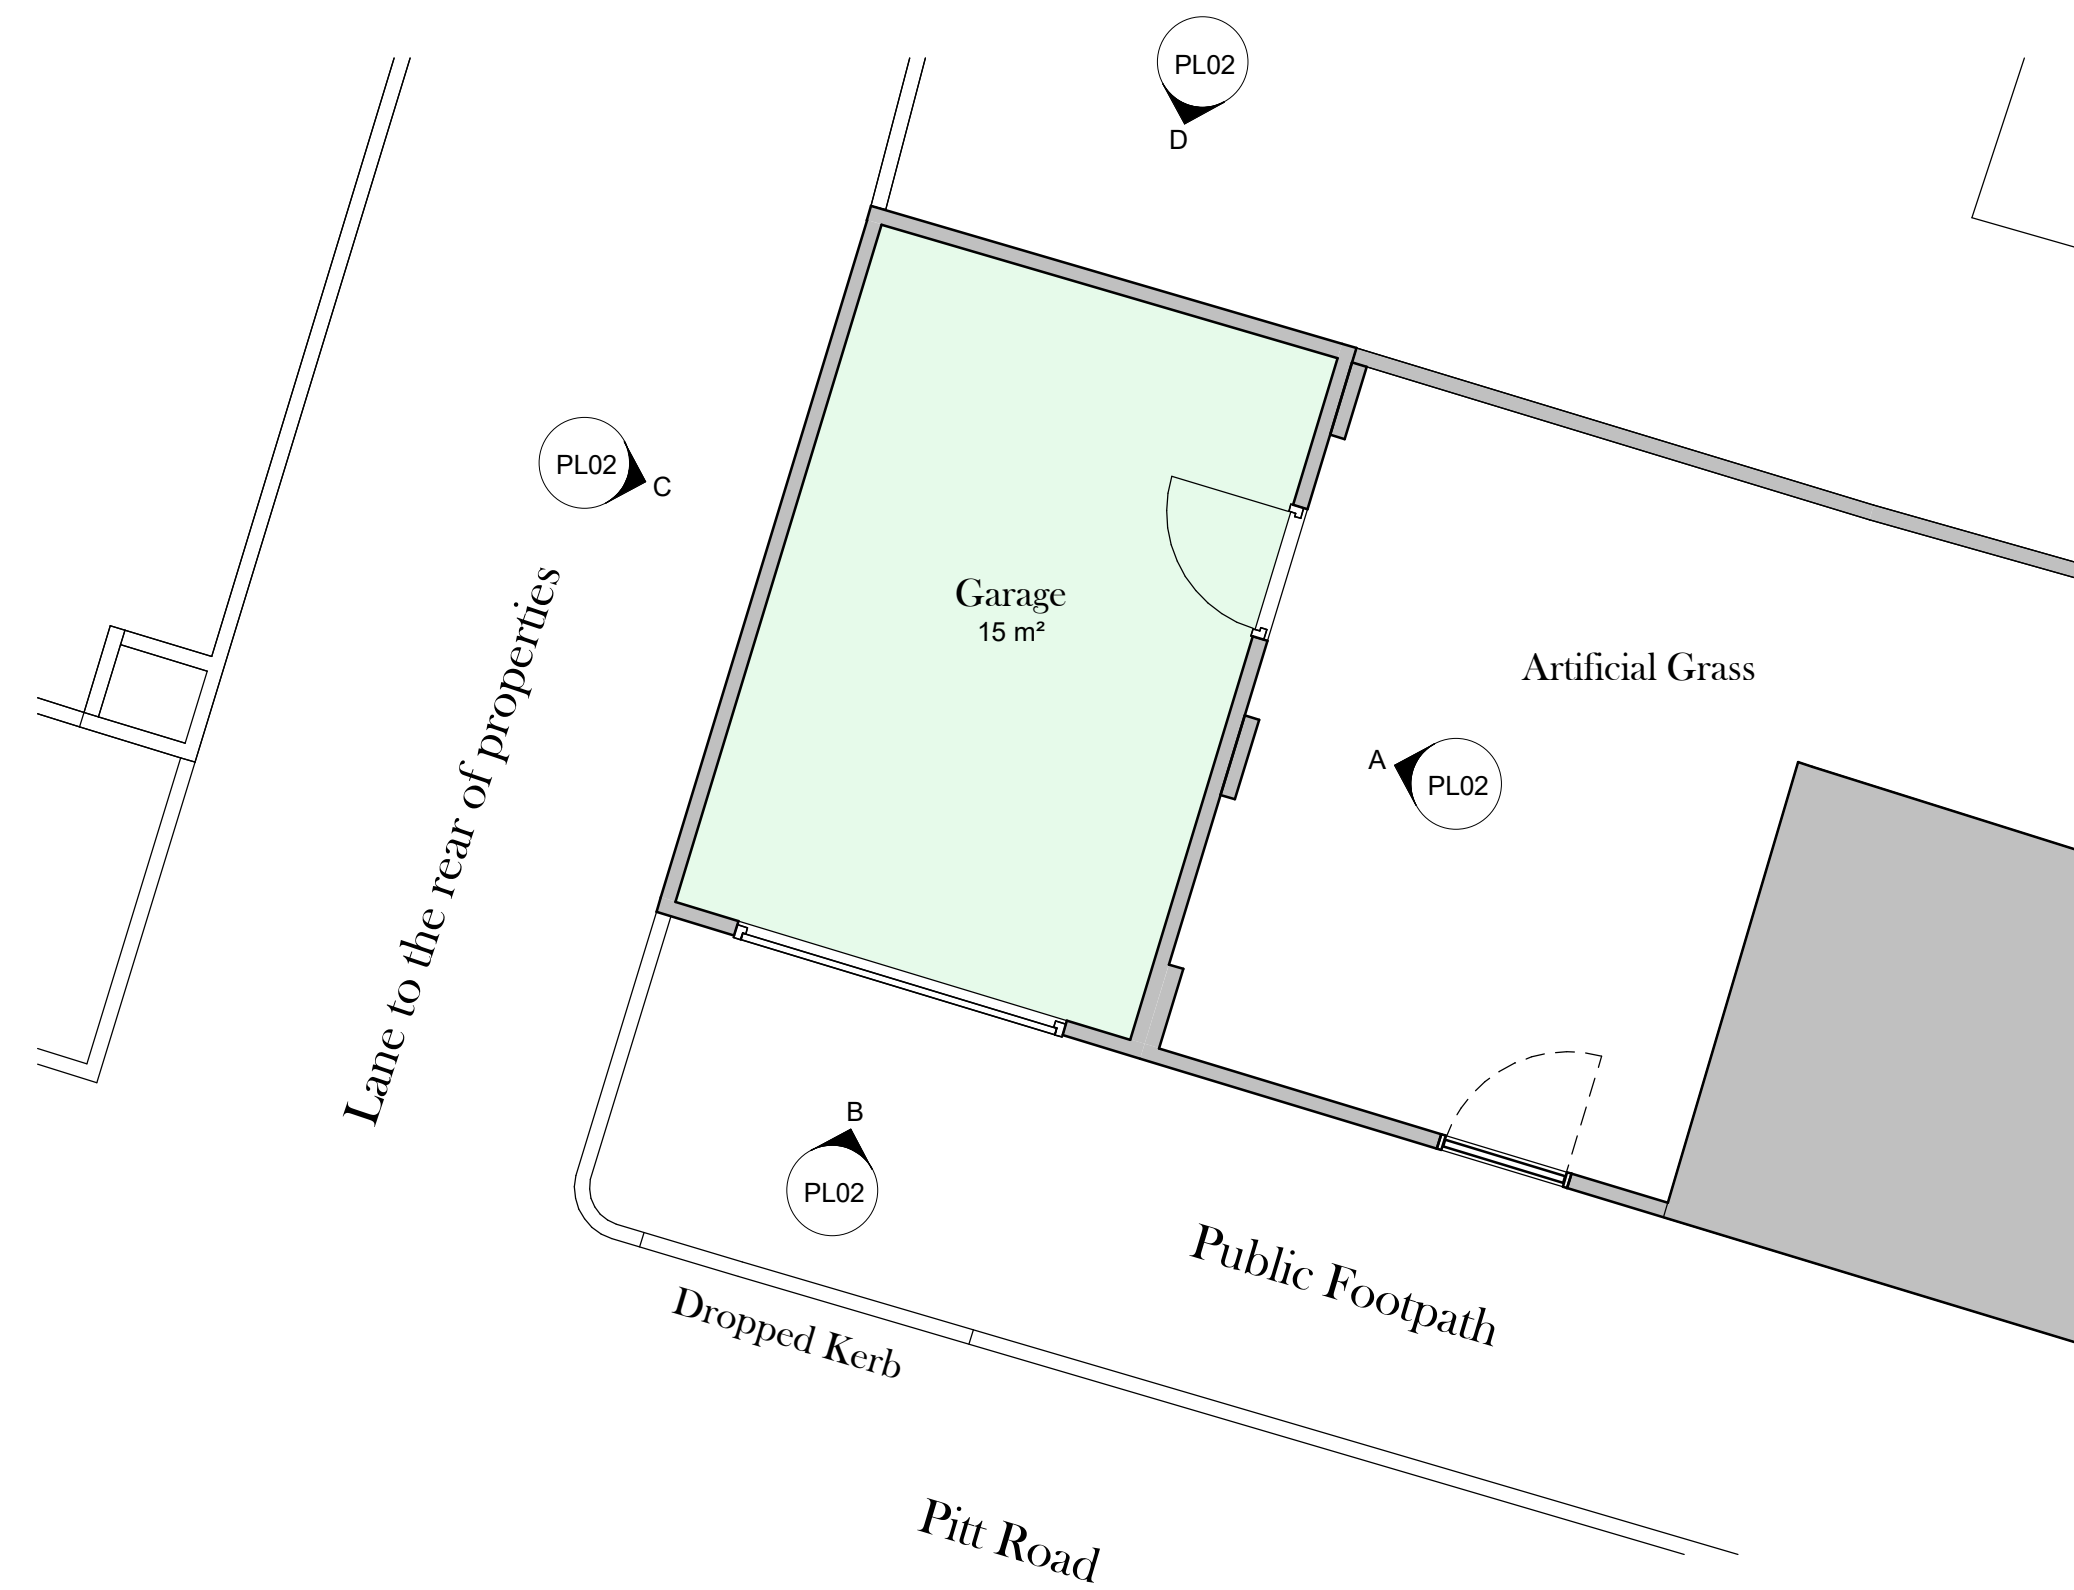


**Existing Floor Plan**  
1 : 50




**Existing 3D Sketch**

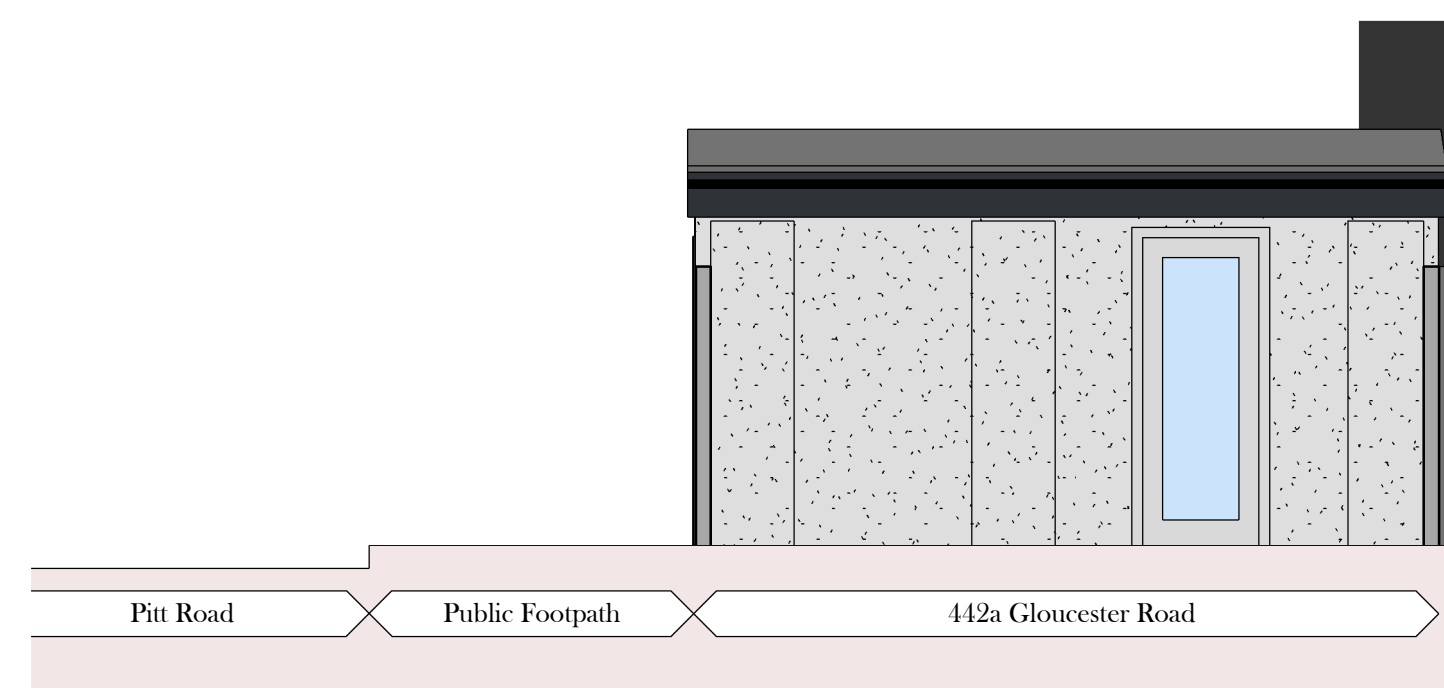


**A. Existing East Elevation**  
1 : 50

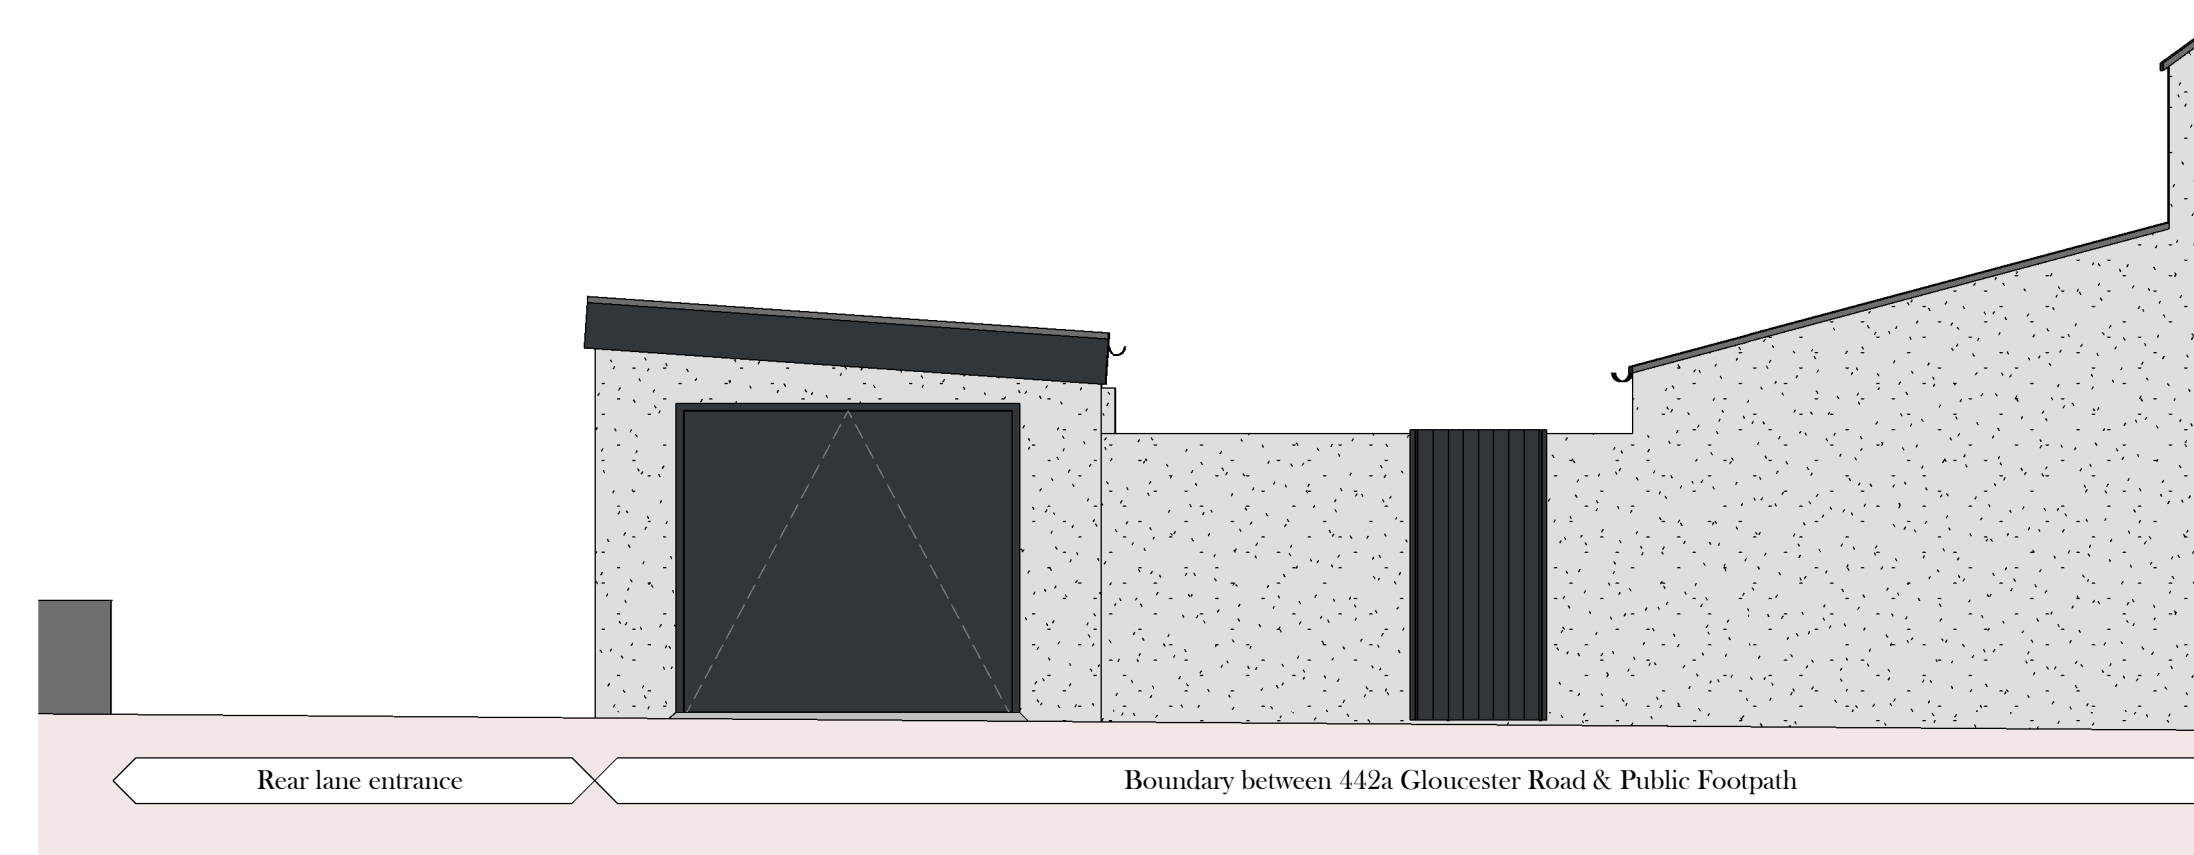

**B. Existing South Elevation**  
1 : 50

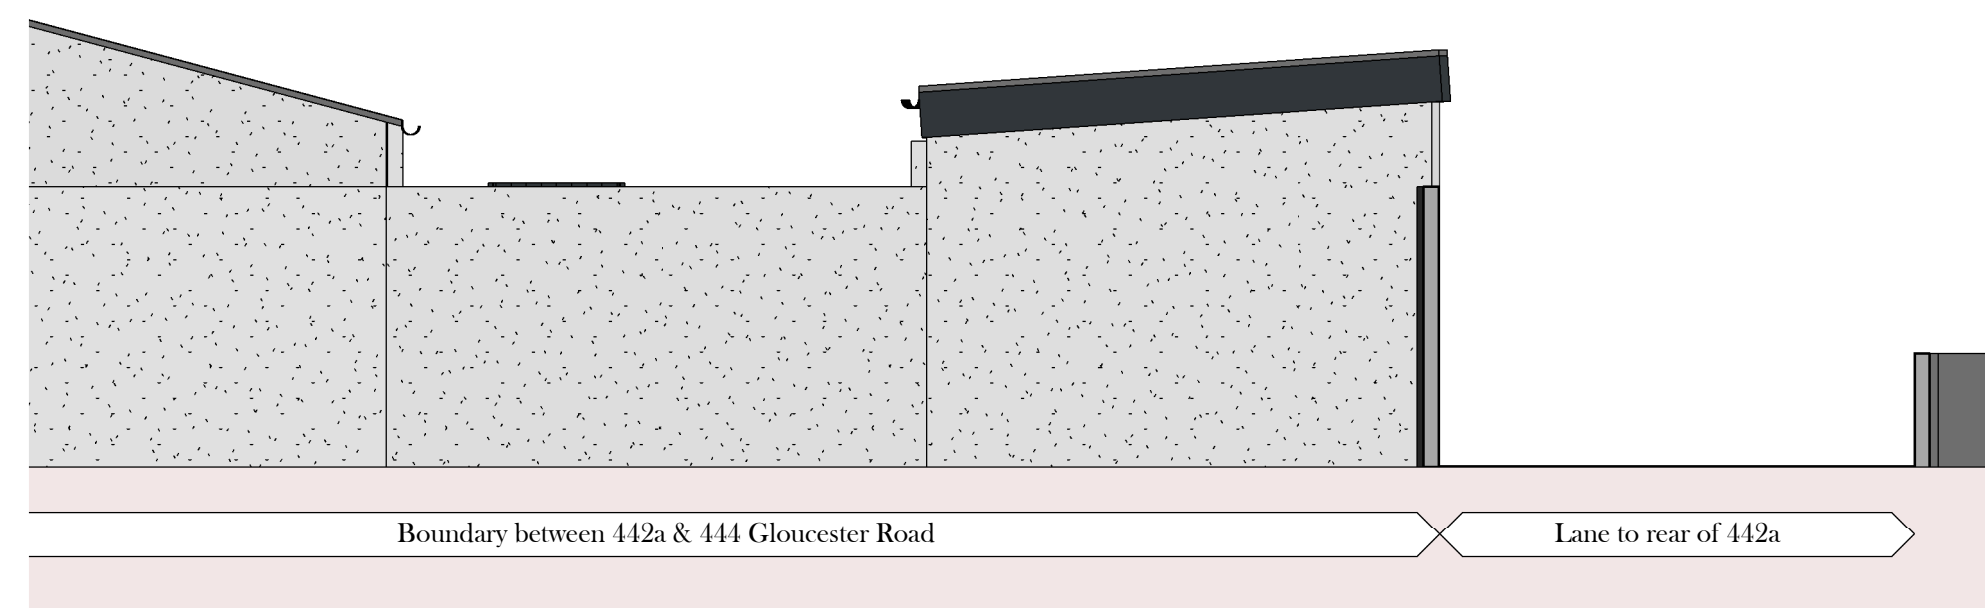

**C. Existing North Elevation**  
1 : 50

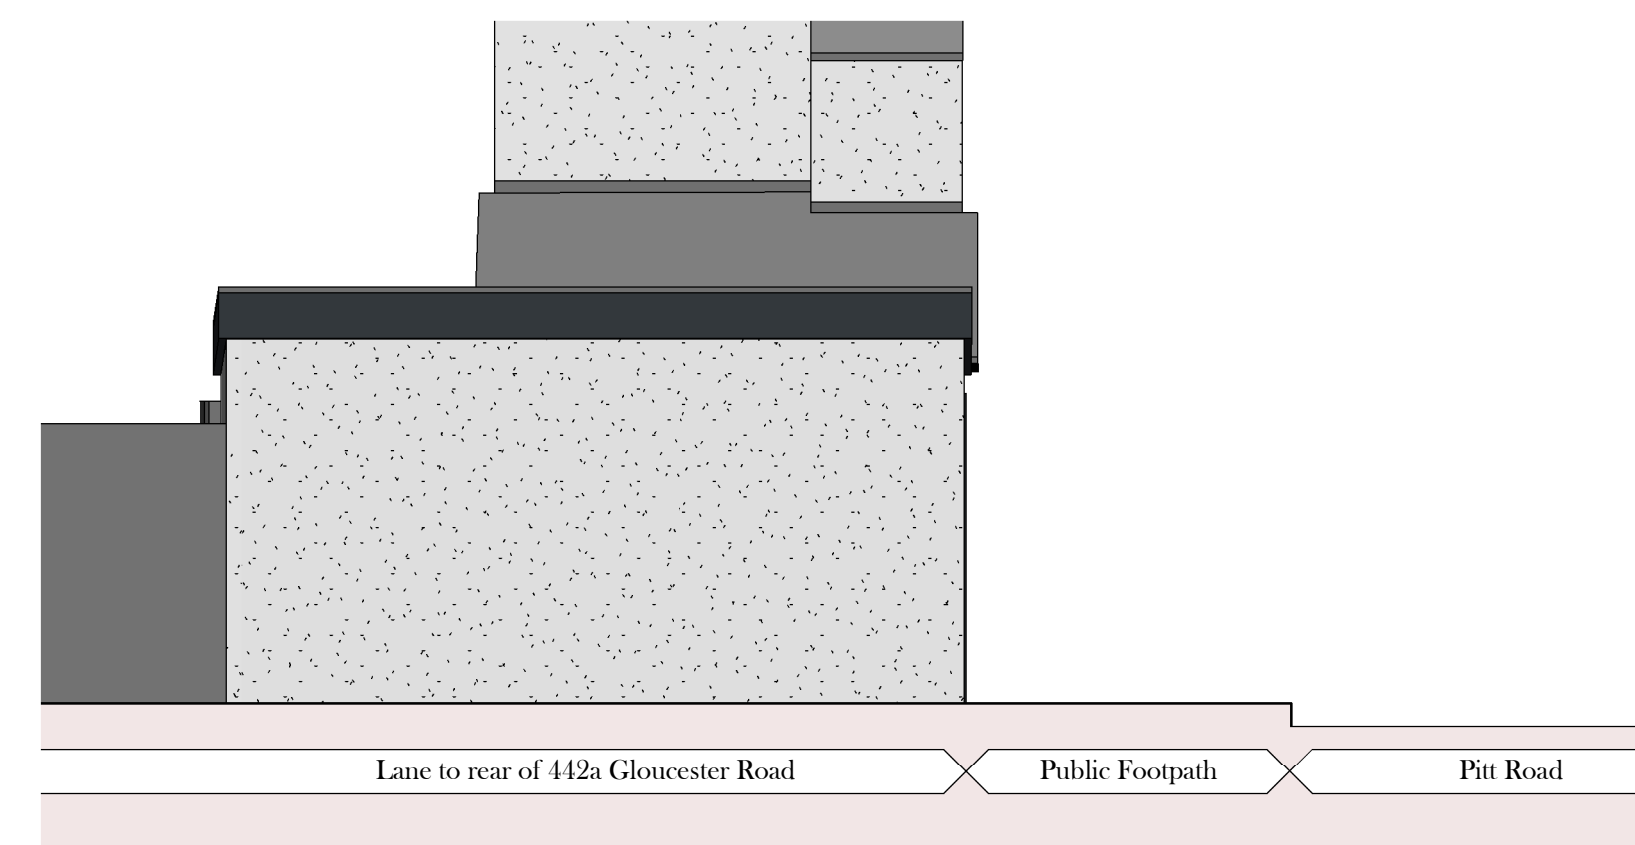

**D. Existing West Elevation**  
1 : 50

REVISION	DESCRIPTION	DATE

PURPOSE OF ISSUE  
**PLANNING**

PROJECT  
Garage demolition & construction of an outbuilding @ 442a Gloucester Road, Bishopston, Bristol BS7 8NY

TITLE  
Existing Floor Plan, Elevations & 3D

CLIENT  
Mr Vincent Hancock

DRAWN BY AB	SCALE (@A1) 1 : 50	DATE Nov 23
DRAWING NUMBER PL02	REV	