



PROPOSED ELEVATIONS
SCALE 1:100

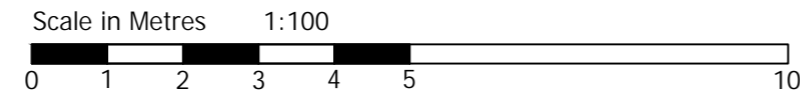


NORTH EAST ELEVATION

remains as existing

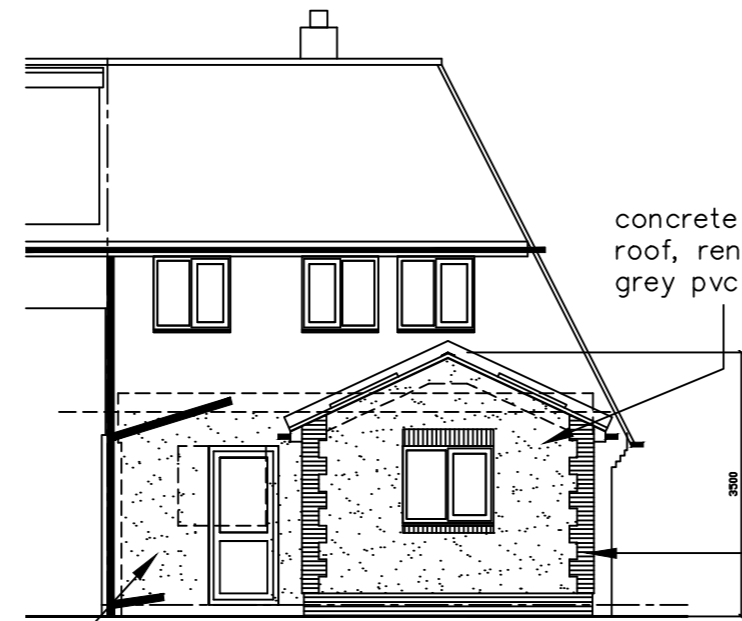



SOUTH WEST ELEVATION

proposed rendering to exposed wall due to conservatory removal, grey pvc door

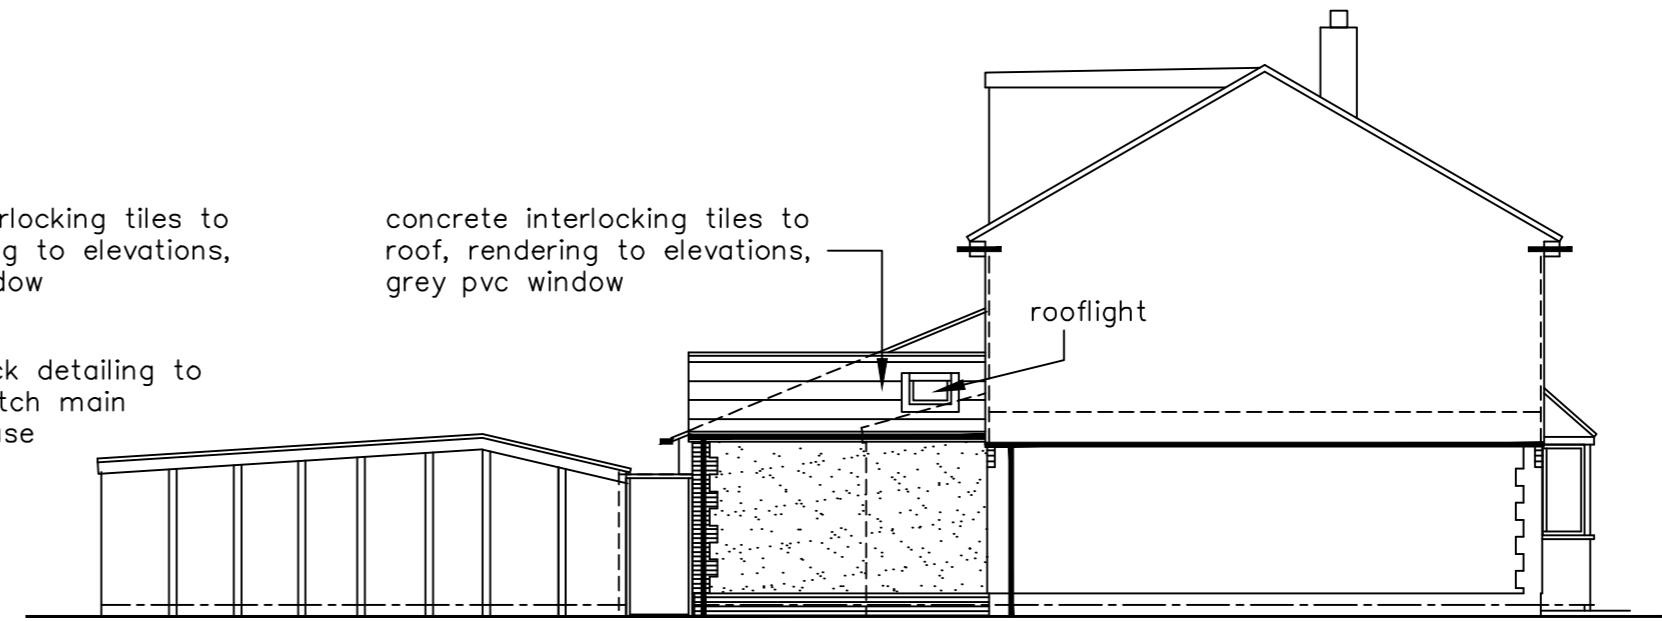

SOUTH EAST ELEVATION

PROPOSED SECTION
SCALE 1:50

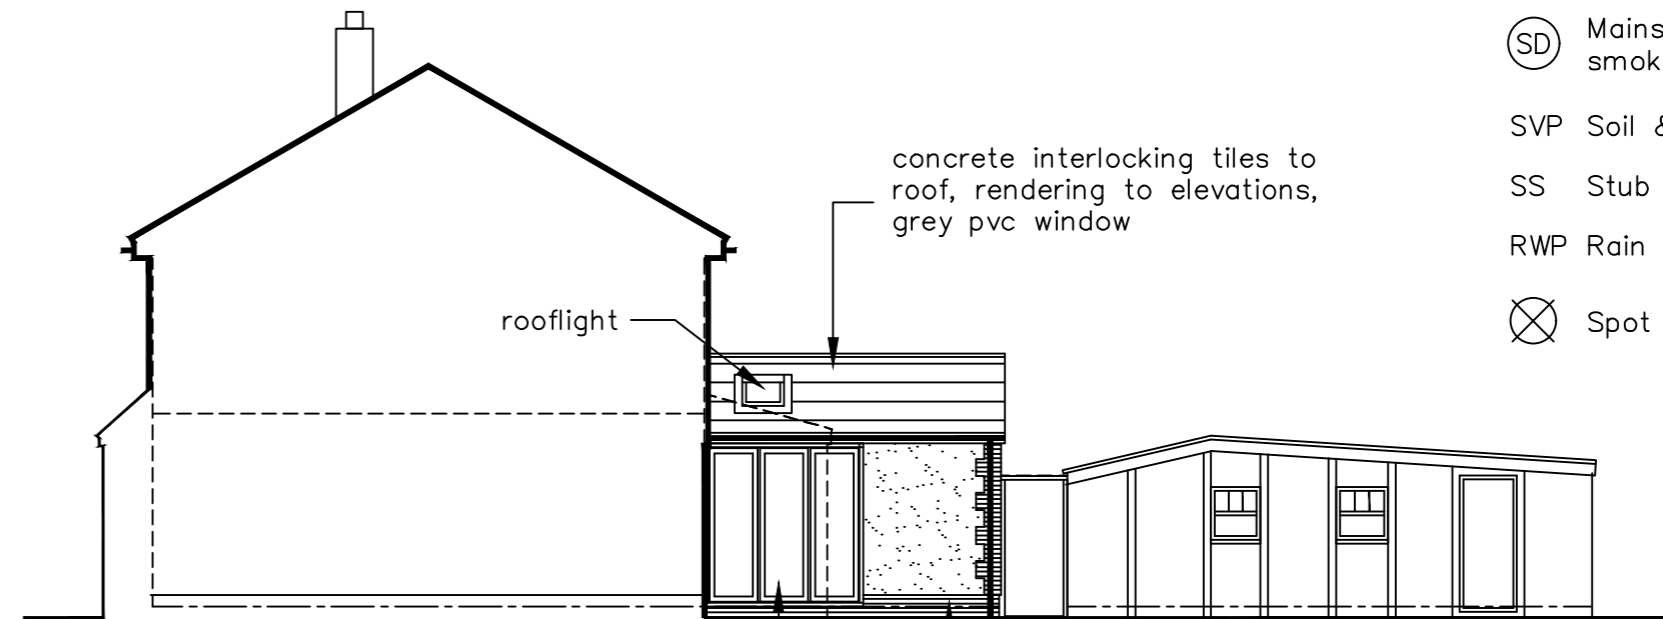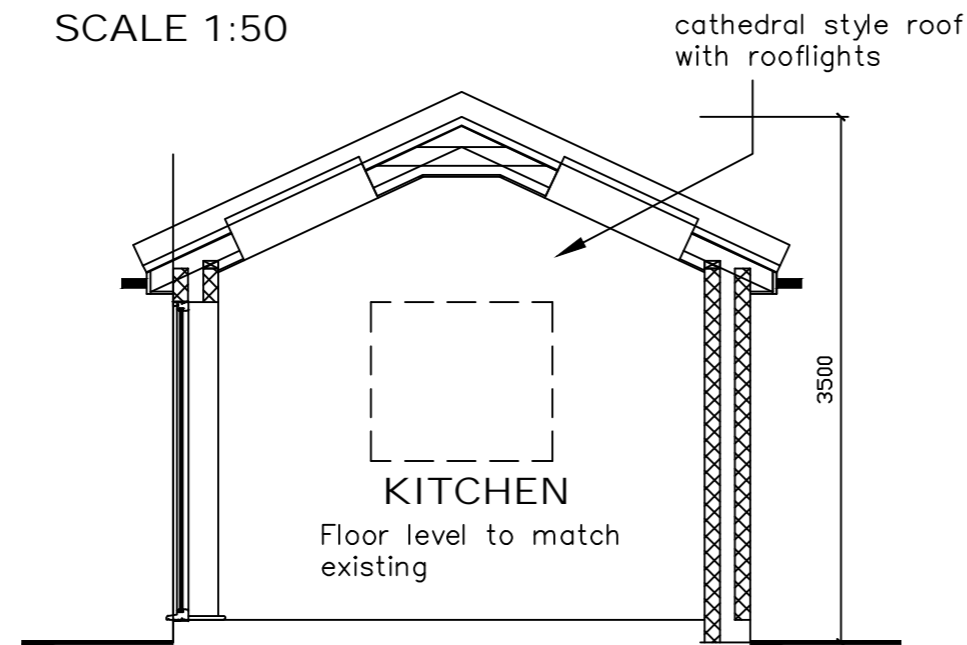

NORTH WEST ELEVATION

KEY:

- Blockwork
- External brickwork
- Timber/metal framed stud walling
- Mains Powered Extract Fan
- Mains Powered interconnecting smoke detectors
- SVP Soil & vent pipe
- SS Stub stack
- RWP Rain water pipe
- Spot levels

NOTES:
The design and construction of this project shall be in accordance with the current Building Regulations & NHBC Standards. These notes & drawings have been prepared solely for the purpose of Planning & Building Regulation approval.

Do not scale from this drawing unless for Planning purposes. All dimensions to be checked on-site and any alterations to be approved by the Architect and/or client prior to any work commencing.

Ordnance Survey Licence No: 100047591

This drawing to be copyright and to be read in conjunction with all other drawings

Amendments:

Rev A: Bi-folding doors amended, colour amended to grey – 14/11/23
height dimension added – 28/11/23

Key:

Client Name & Address:


Mr & Mrs T Orchard
35 Esher Grove
Waterlooville
PO7 6XG

Project Address:

Mr & Mrs T Orchard
35 Esher Grove
Waterlooville
PO7 6XG

Drawing Details:
PLANNING DRAWING
Proposed Elevations & Site Section

Project No: 1003	Drawing No: 4	Rev No: A
Scale: 1:50 1:100 @ A2	Drawn: BWH	Date: 08/11/23



BH ARCHITECTURE Ltd
Heath Cottage
Newlands Lane
Purbrook
Waterlooville
Hants
PO7 5SQ
Tel: 023 9223 2322
Mob: 07747 771808
E-mail: bernard@bernardharding.com