


EXISTING ELEVATIONS
SCALE 1:100




concrete interlocking tiles to roof, concrete tiling to upper elevations, white pvc windows

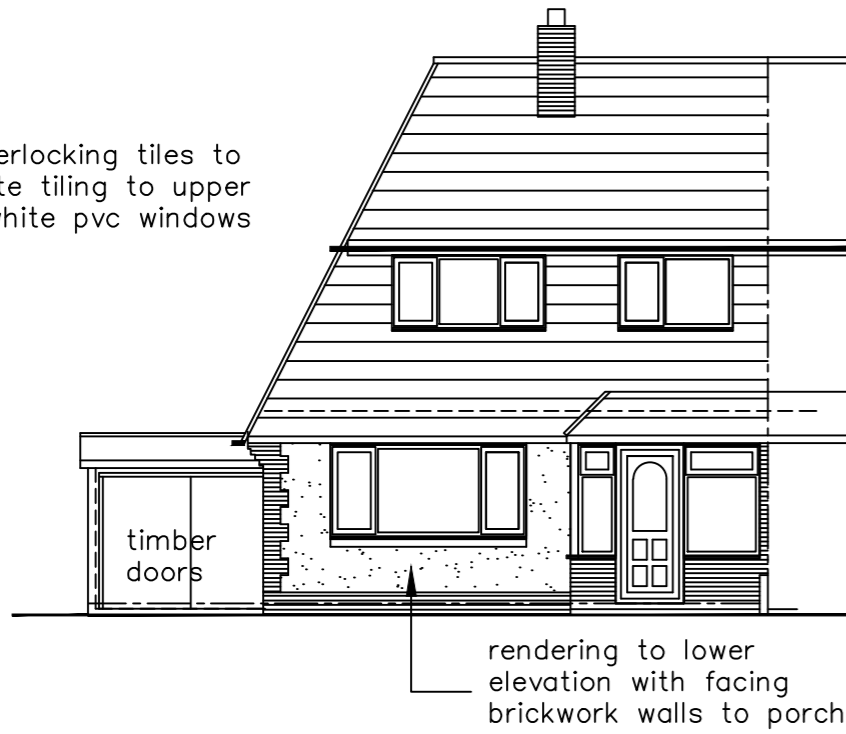


NORTH EAST ELEVATION

concrete interlocking tiles to roof, rendering to upper elevations, white pvc windows

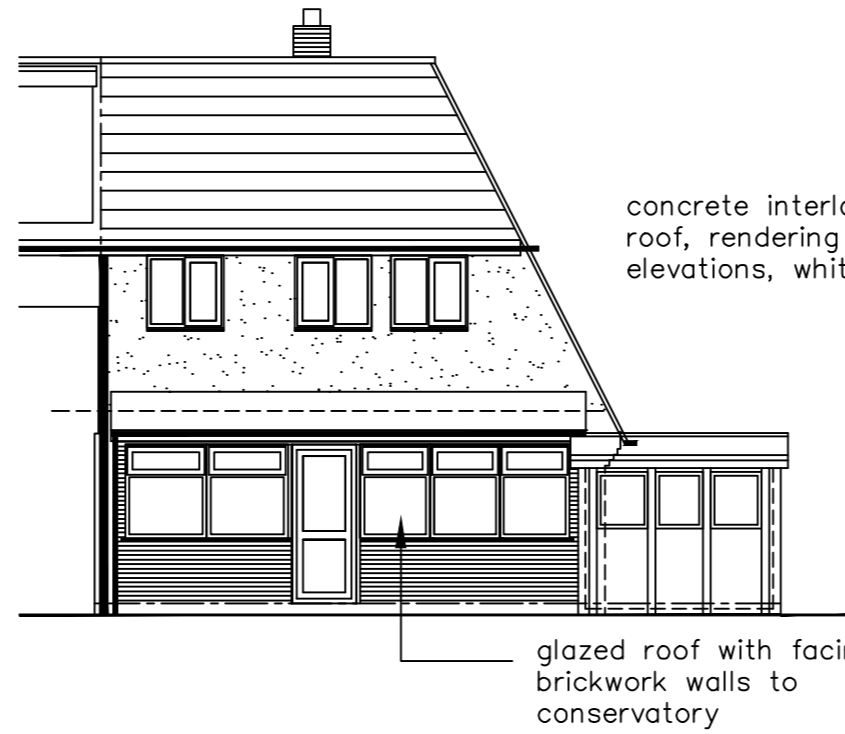



SOUTH WEST ELEVATION

concrete vertical tiling

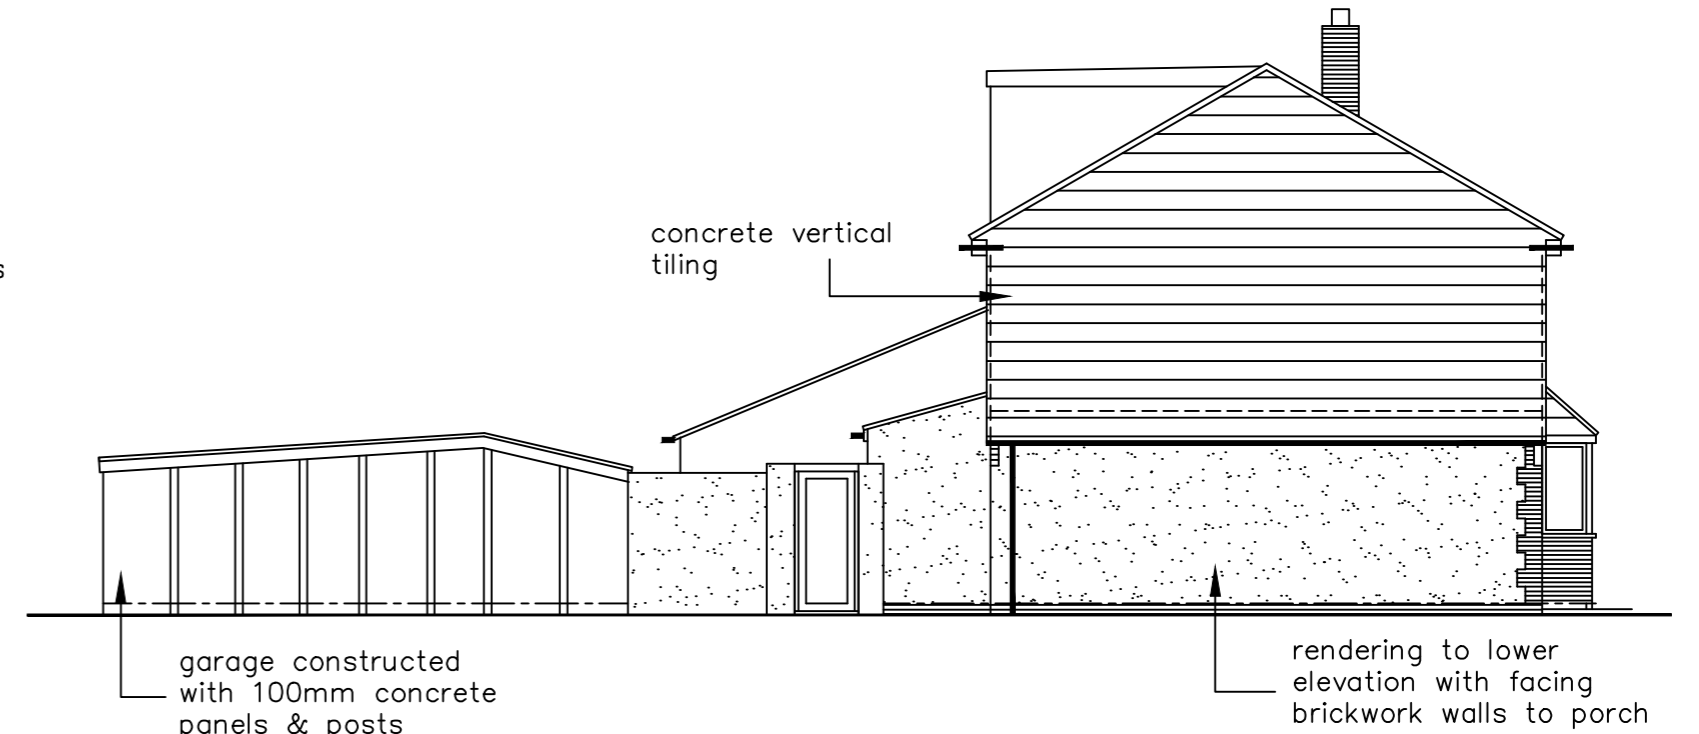

SOUTH EAST ELEVATION


EXISTING LAYOUTS
SCALE 1:50

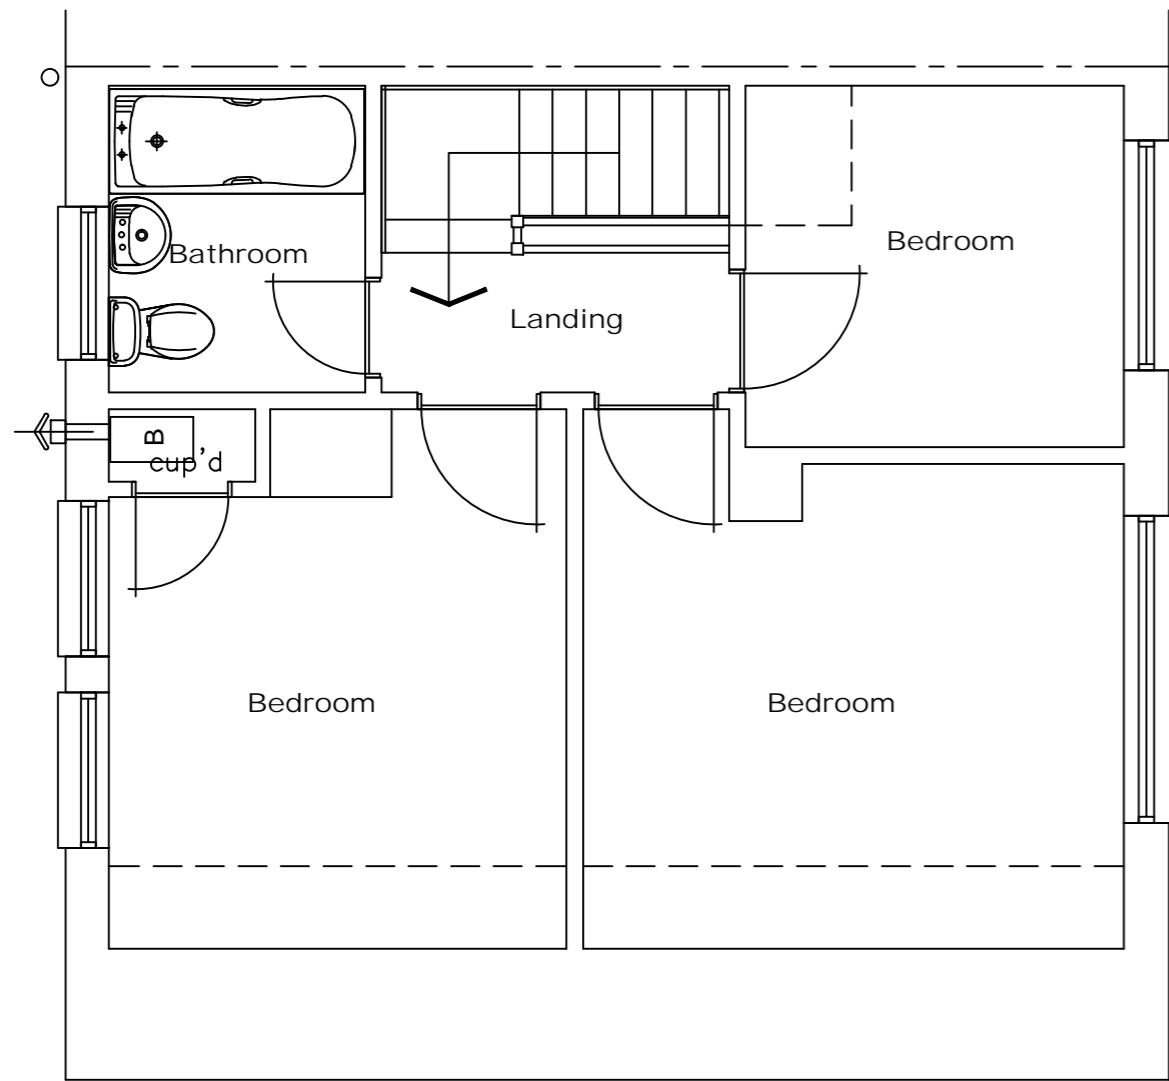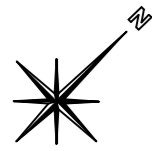

FIRST FLOOR



- KEY:
- Blockwork
 - External brickwork
 - Timber/metal framed stud walling
 - Mains Powered Extract Fan
 - Mains Powered interconnecting smoke detectors
 - SVP Soil & vent pipe
 - SS Stub stack
 - RWP Rain water pipe
 - Spot levels

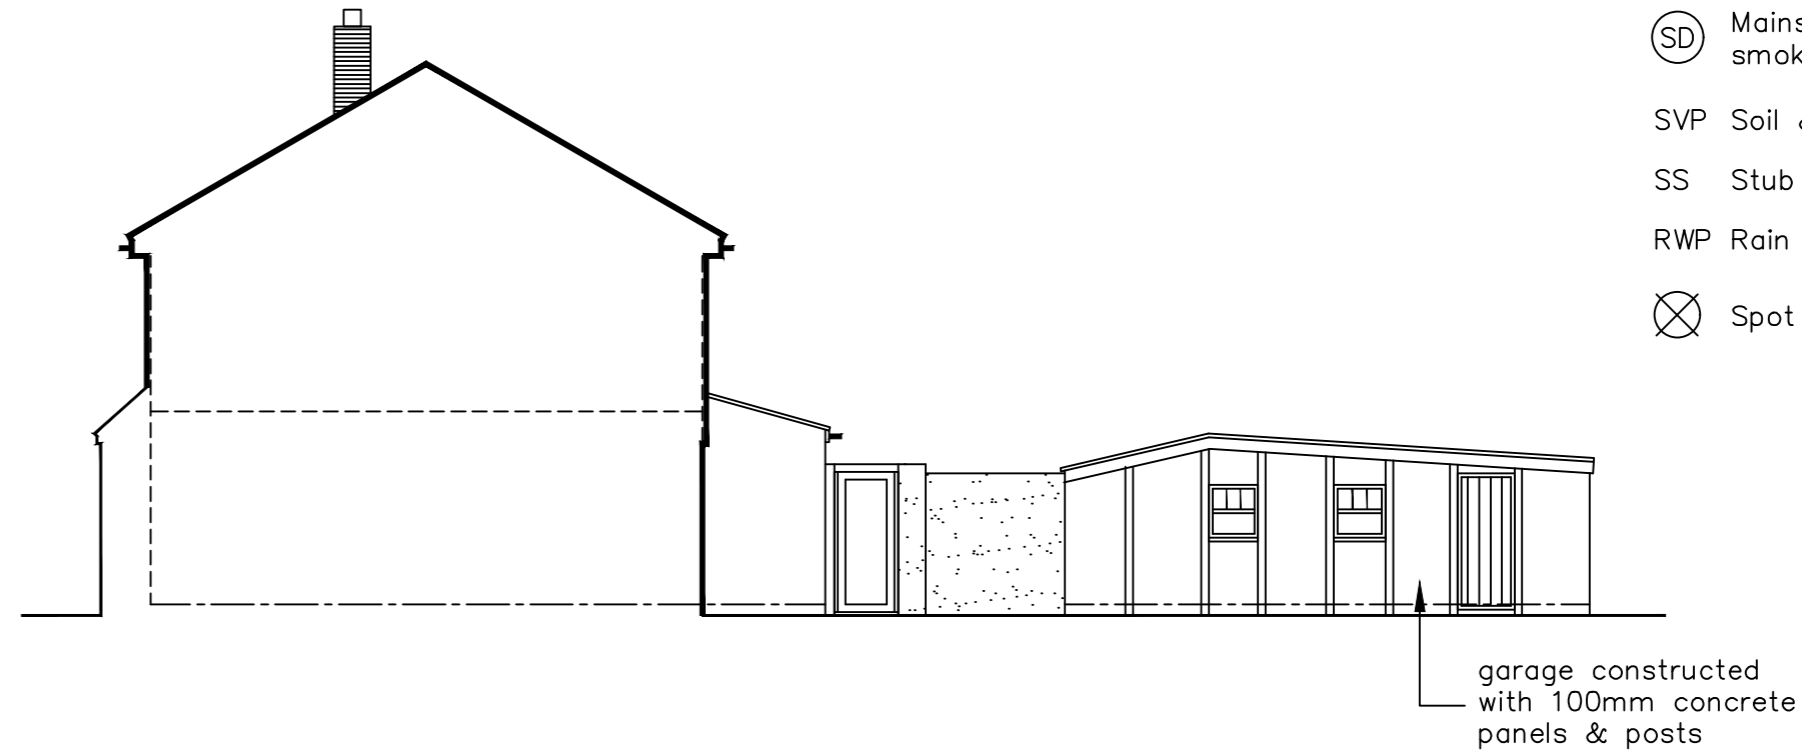

NORTH WEST ELEVATION

NOTES:
The design and construction of this project shall be in accordance with the current Building Regulations & NHBC Standards. These notes & drawings have been prepared solely for the purpose of Planning & Building Regulation approval.

Do not scale from this drawing unless for Planning purposes. All dimensions to be checked on-site and any alterations to be approved by the Architect and/or client prior to any work commencing.

Ordnance Survey Licence No: 100047591

This drawing to be copyright and to be read in conjunction with all other drawings


Amendments:

Key:

Client Name & Address:
Mr & Mrs T Orchard
35 Esher Grove
Waterlooville
PO7 6XG

Project Address:
Mr & Mrs T Orchard
35 Esher Grove
Waterlooville
PO7 6XG

Drawing Details: PLANNING DRAWING Existing First Floor & Elevations		
Project No: 1003	Drawing No: 2	Rev No:
Scale: 1:50 1:100 @ A2	Drawn: BWH	Date: 16/10/23

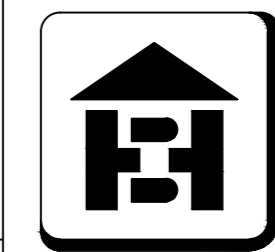

B H ARCHITECTURE Ltd
Heath Cottage
Newlands Lane
Purbrook
Waterlooville
Hants
PO7 5SQ
Tel: 023 9223 2322
Mob: 07747 771808
E-mail: bernard@bernardharding.com