

PROPOSED


Loft conversion with rear facing 2Nos. dormer windows and 2Nos. roof lights to the front elevation.

$$6.40 \times 2.500 \times 3.845 / 2 = 30.80 \text{ m}^3$$


LOFT AREA 33.00 sq.m

Storage 5.5 sq.m


TOTAL 38.50sq.m

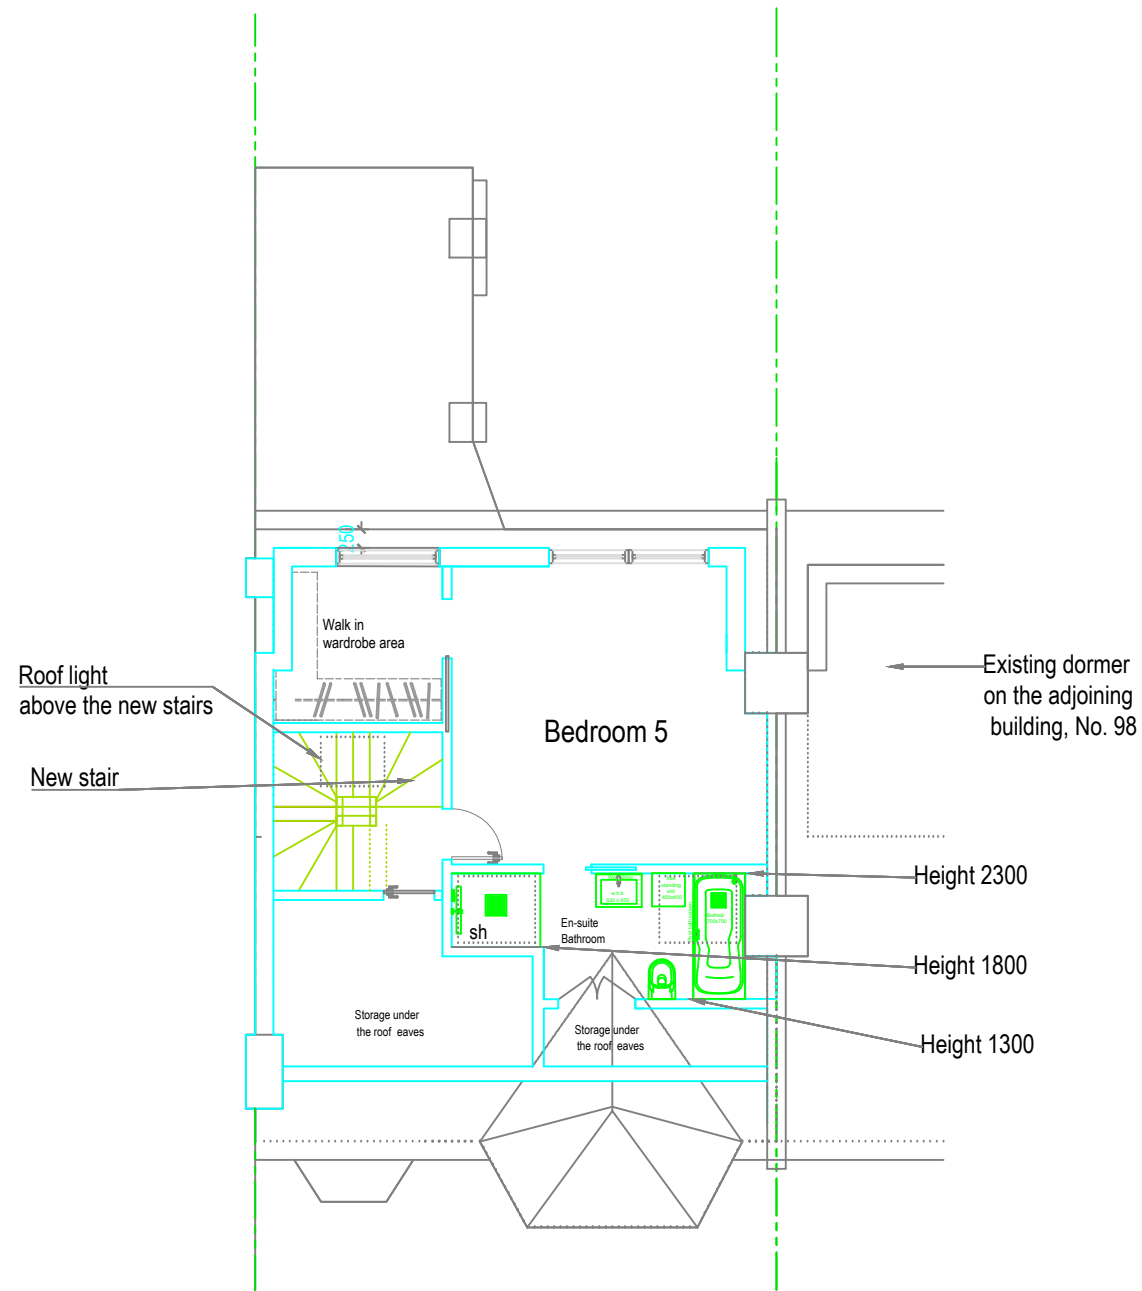

LOFT FLOOR
Scale 1:100 @ A3

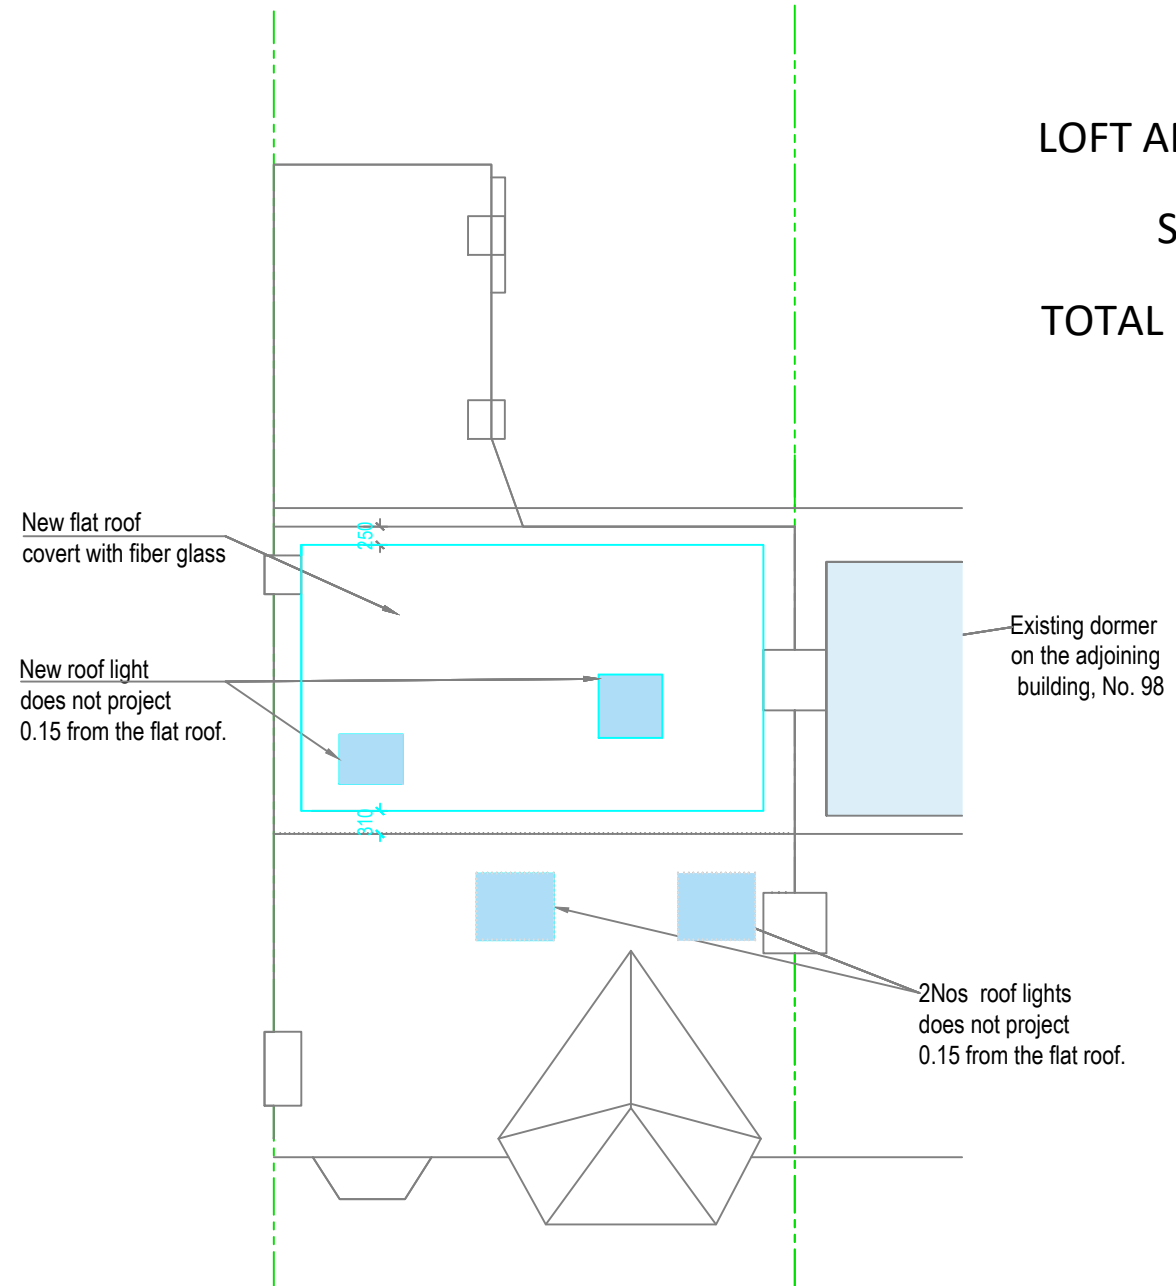

ROOF PLAN
Scale 1:100 @ A3

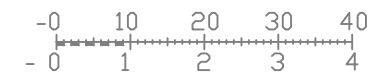

Rev	Desc	By	Date	Ch
REVISIONS				

arkluta

15 Ashfield Road
London
W3 7JE

Tel (+44) 0208 743 5600
Mob (+44) 077 69811452

E-mail: arkluta@hotmail.co.uk

Project:
**100 QUEENS AVENUE
N3 2NP**

Client :

Title:

**PROPOSED
FLOOR PLANS**

Scale:
1:100@A3

Drawn by:
GME

Date:
NOV 2023

Checked by:
LV

Drawing No:
23-QA-04

Rev: