



# PROPOSED

2Nos roof lights  
does not project  
0.15 from the flat roof.

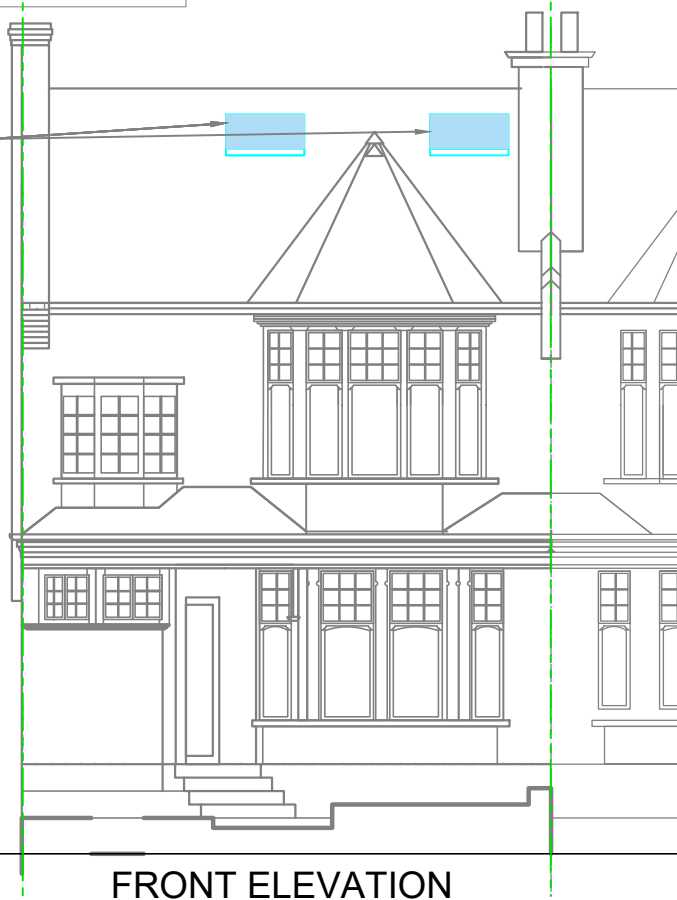

**FRONT ELEVATION**  
Scale 1:100 @ A3

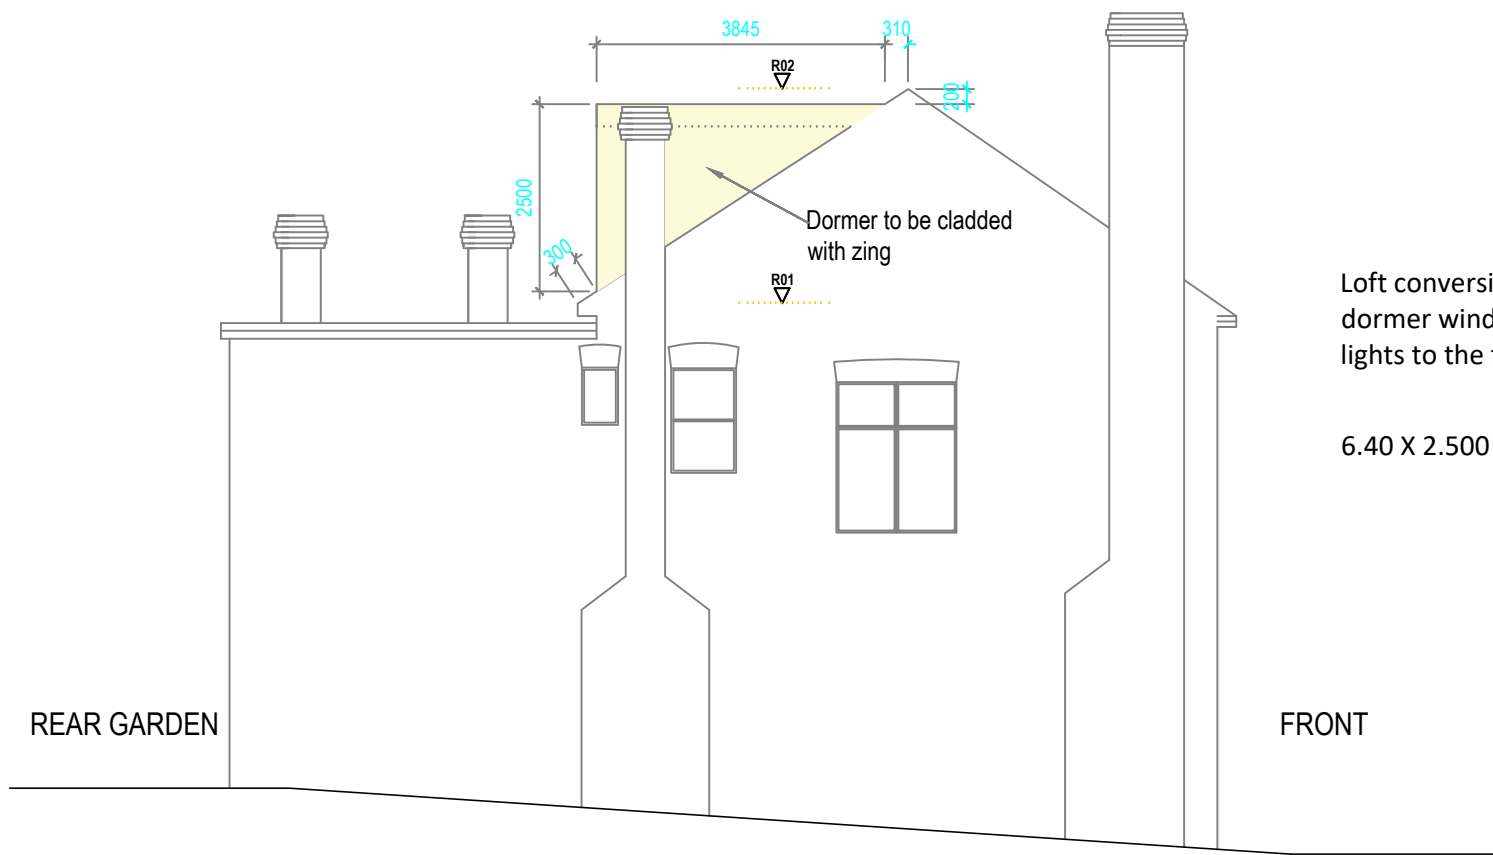


**LEFT SIDE ELEVATION**  
Scale 1:100 @ A3

Loft conversion with rear facing 2Nos. dormer windows and 2Nos. roof lights to the front elevation.


$$6.40 \times 2.500 \times 3.845 / 2 = 30.80 \text{ m}^3$$



**REAR ELEVATION**  
Scale 1:100 @ A3

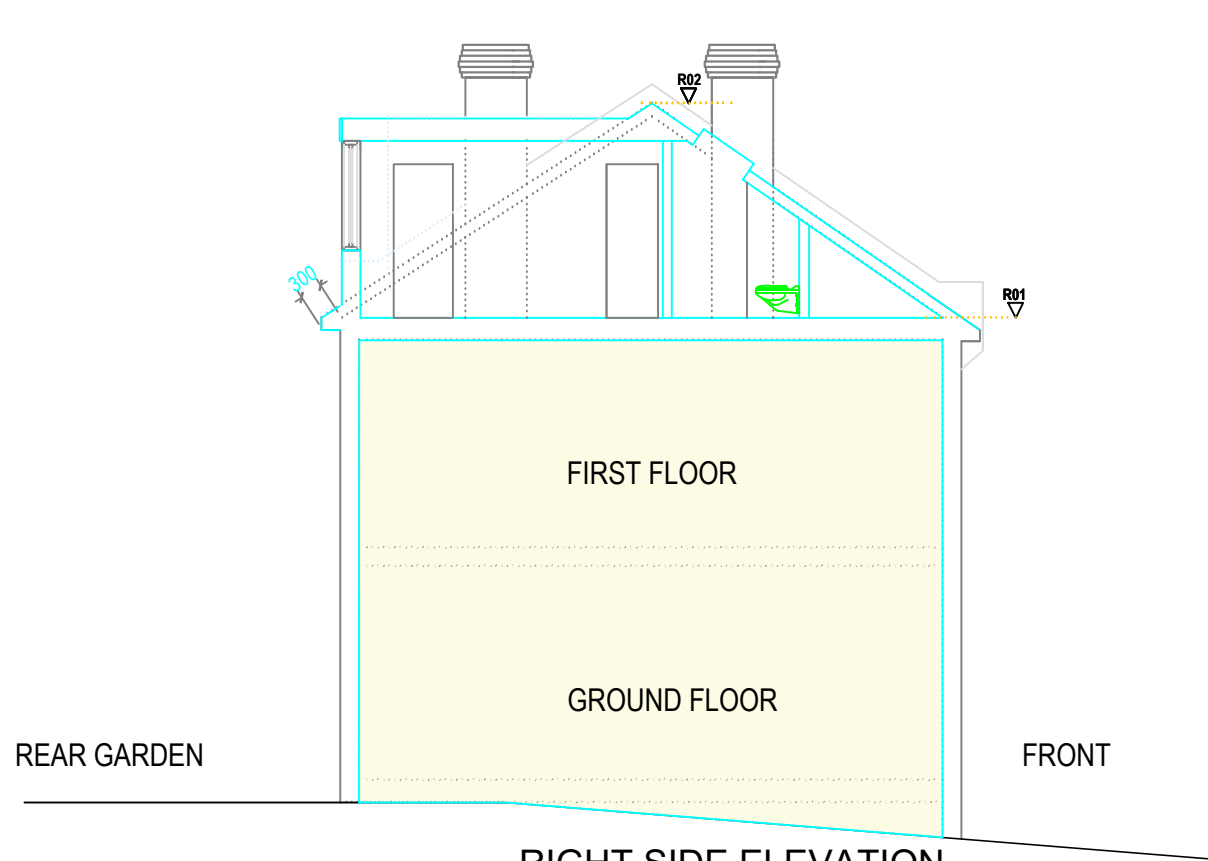

**RIGHT SIDE ELEVATION**  
Scale 1:100 @ A3

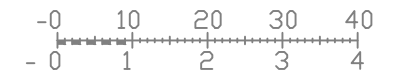

Rev	Desc	By	Date	Ch
REVISIONS				

**arkluta**

15 Ashfield Road  
London  
W3 7JE

Tel (+44) 0208 743 5600  
Mob (+44) 077 69811452  
E-mail: arkluta@hotmail.co.uk

Project:  
**100 QUEENS AVENUE  
N3 2NP**

Client :

Title:

**PROPOSED  
ELEVATIONS**

Scale:  
1:100@A3

Drawn by:  
GME

Date:  
NOV 2023

Checked by:  
LV

Drawing No:  
23-QA-05

Rev: