

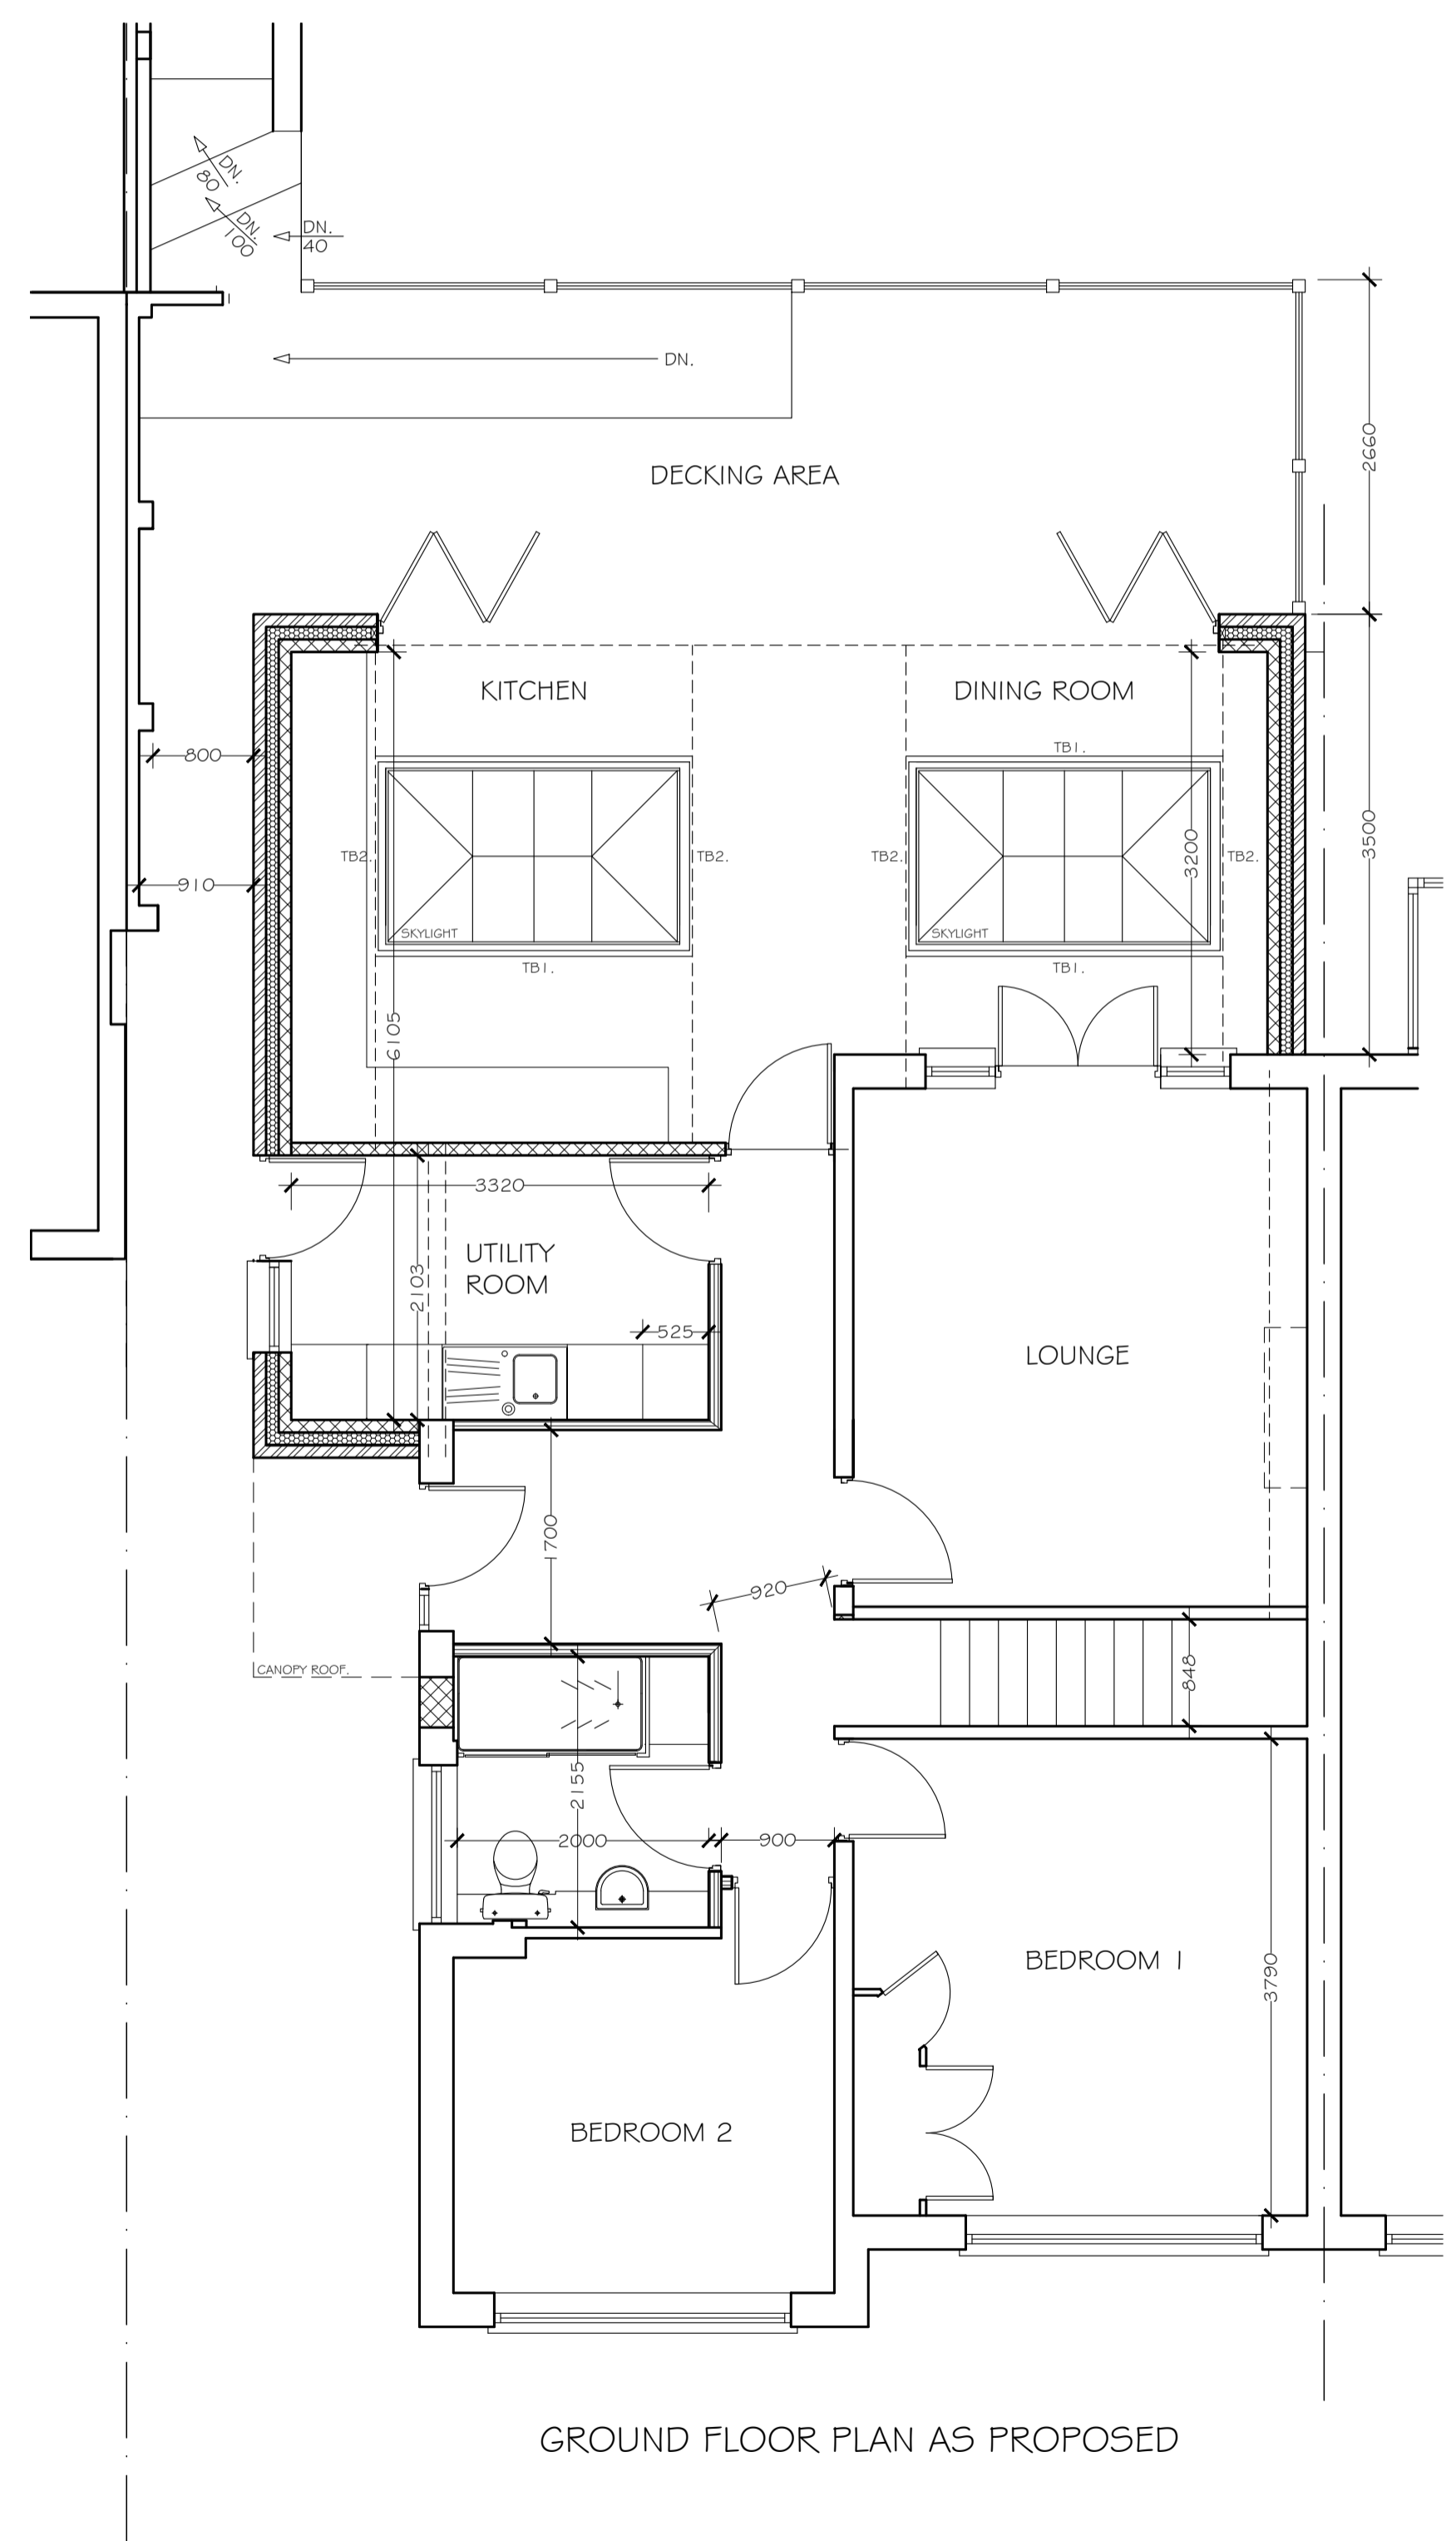
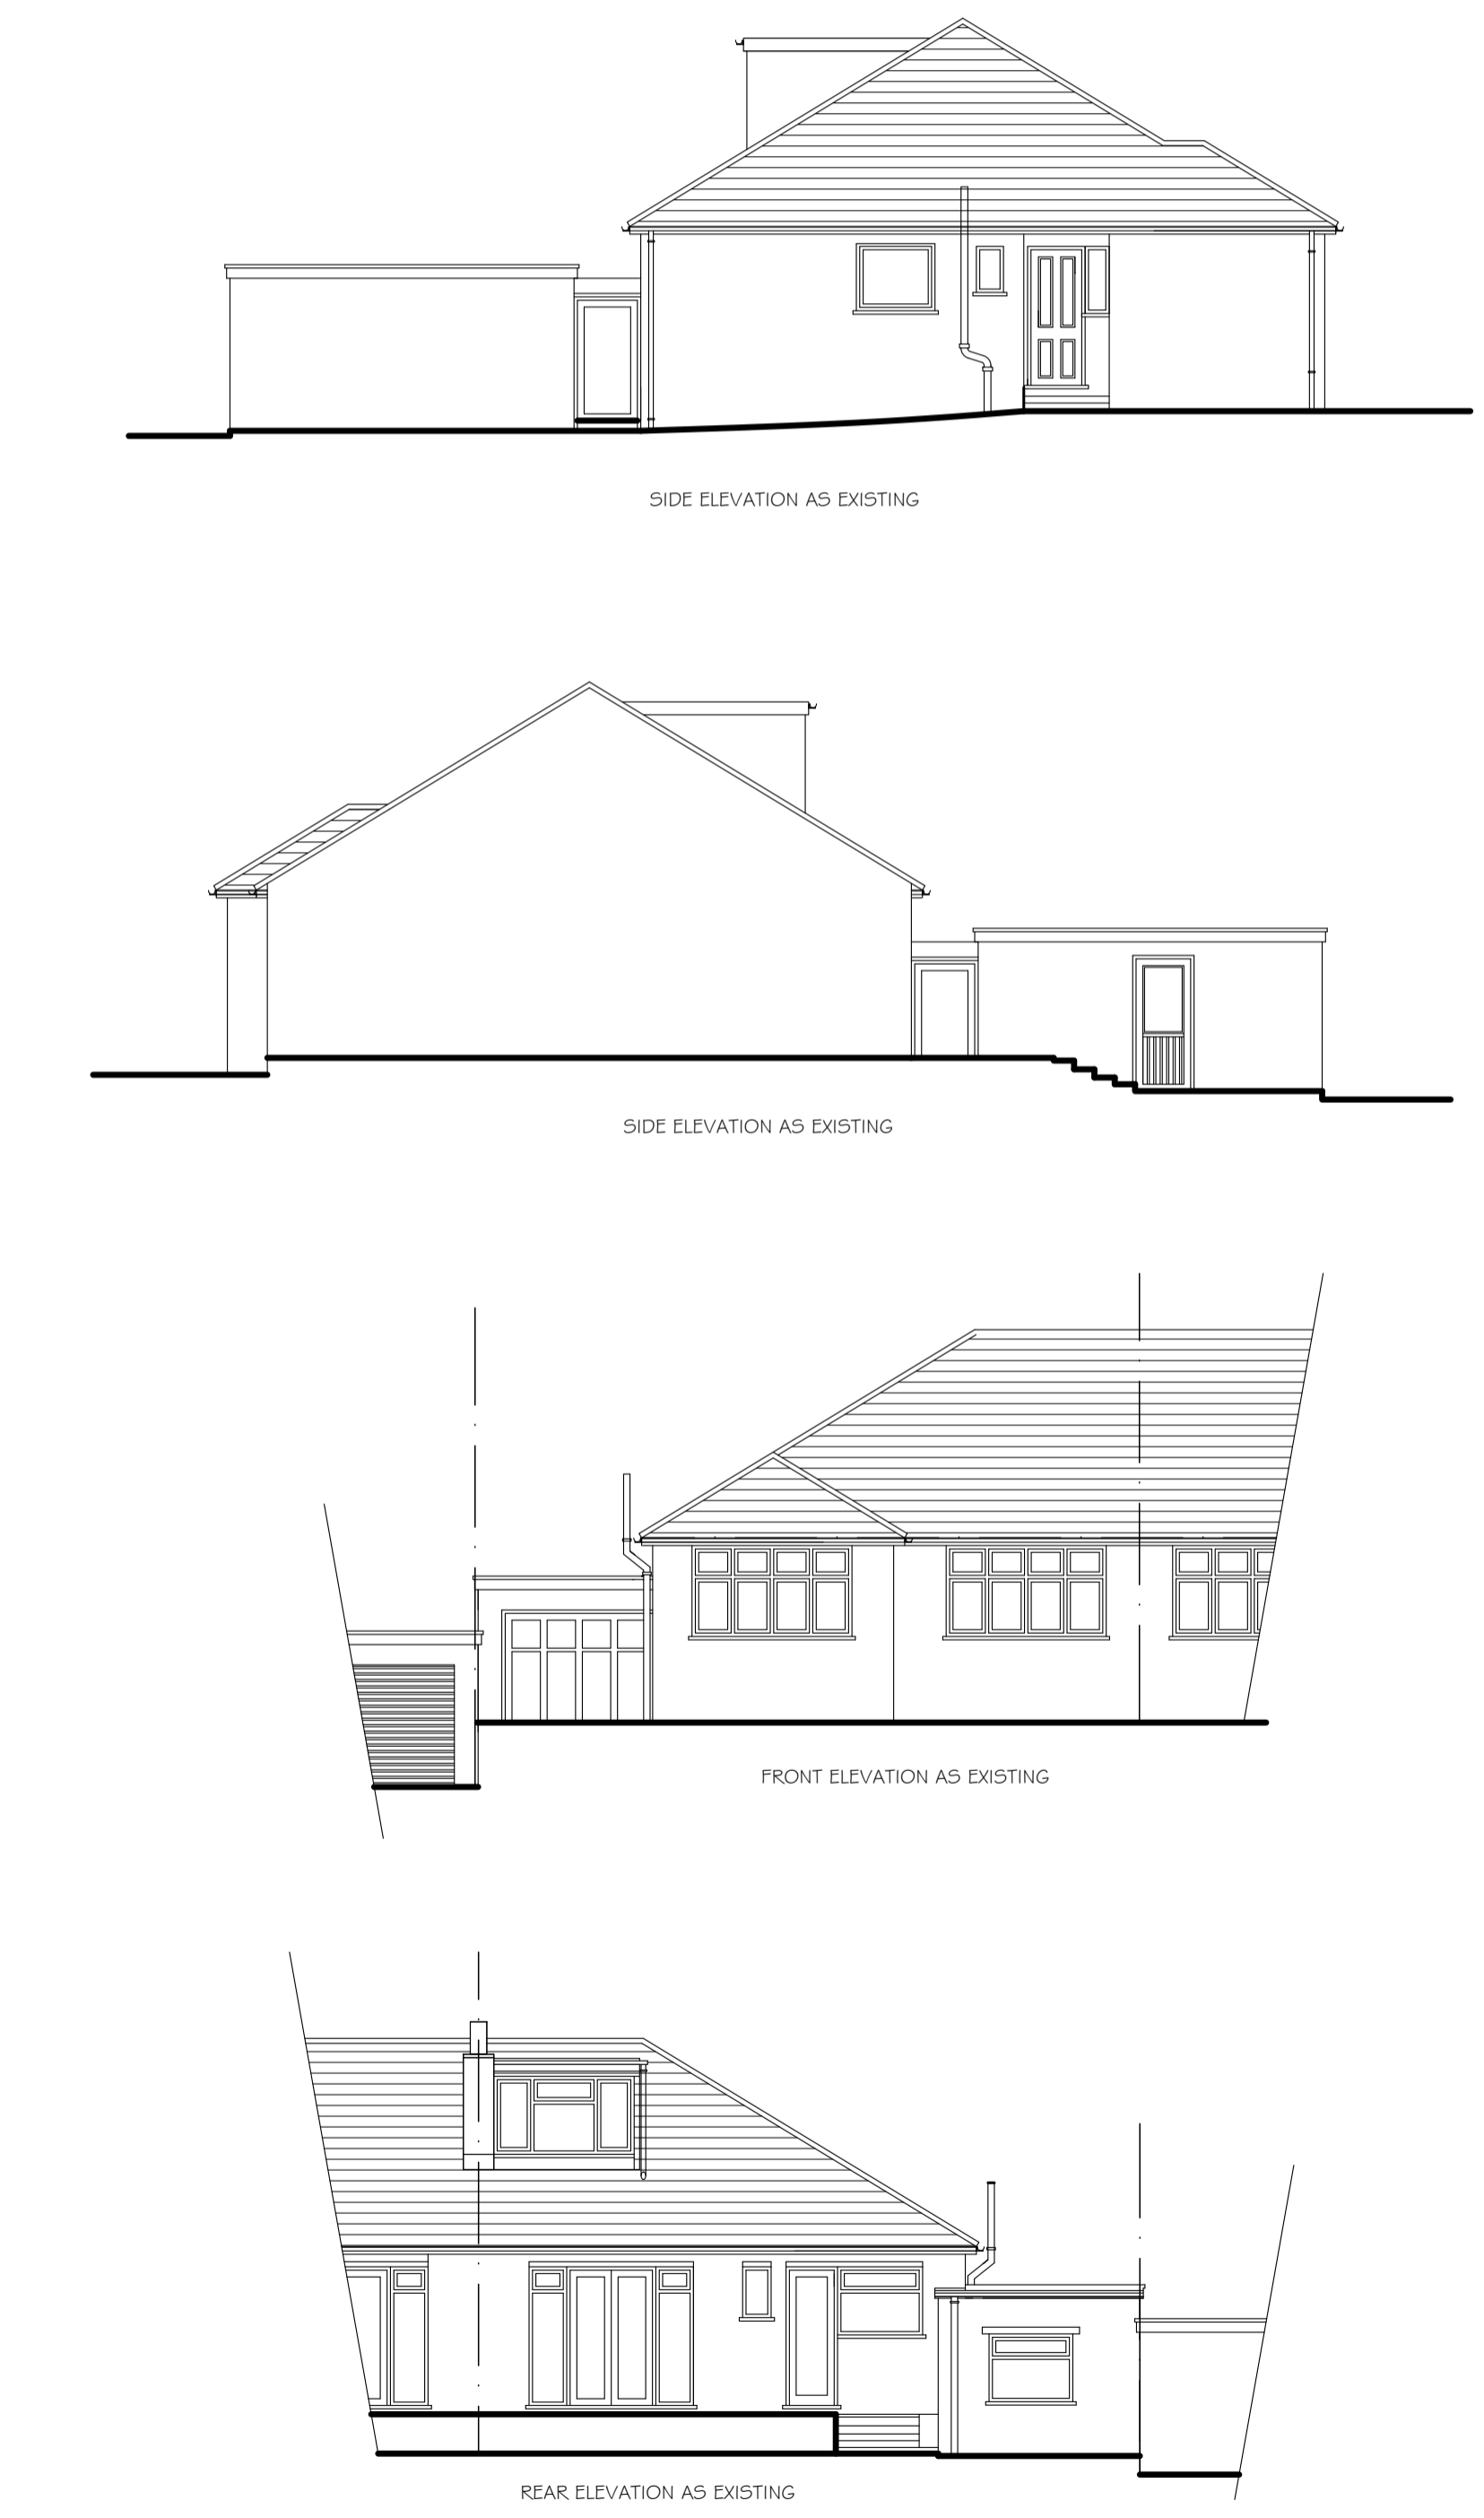


NOTES


1. Any errors or omissions must be reported to the Project Surveyor without delay.
2. All dimensions are to be checked and verified on site by the contractor prior to any works commencing.
3. This drawing may only be scaled by LPA and only for planning purposes. Constructors are strictly not to scale this drawing. If in doubt ask.
4. This Drawing is Copyright of C4 Design Ltd.

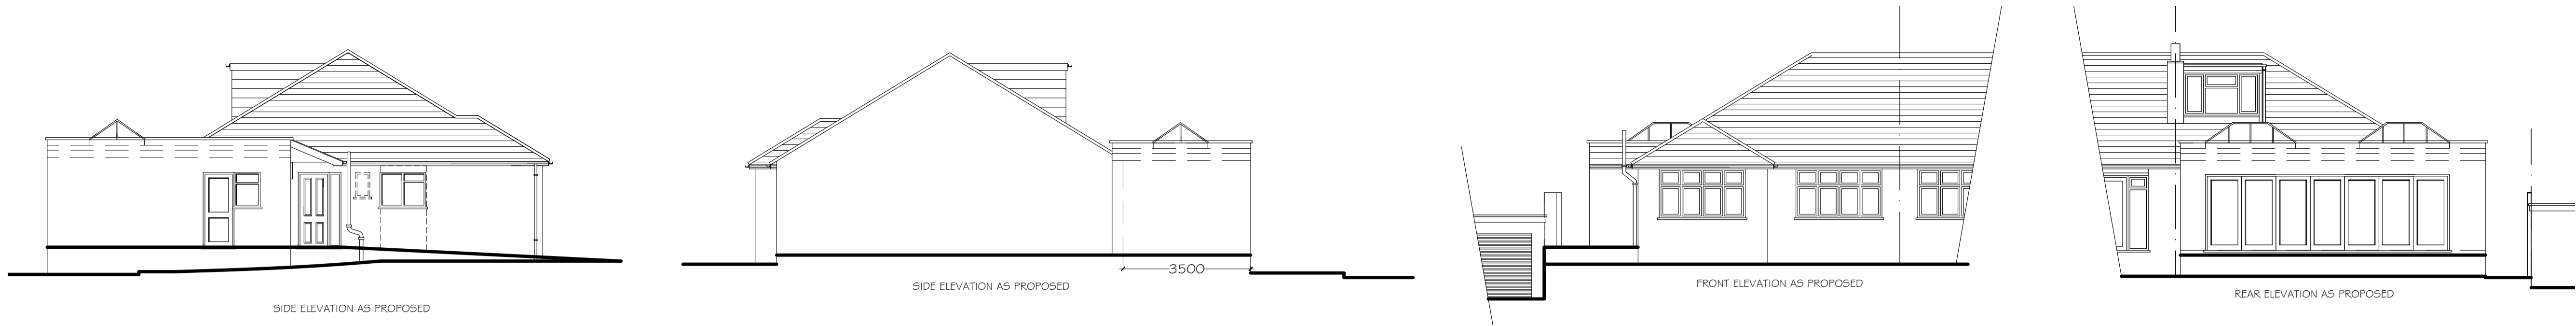

GROUND FLOOR PLAN AS PROPOSED

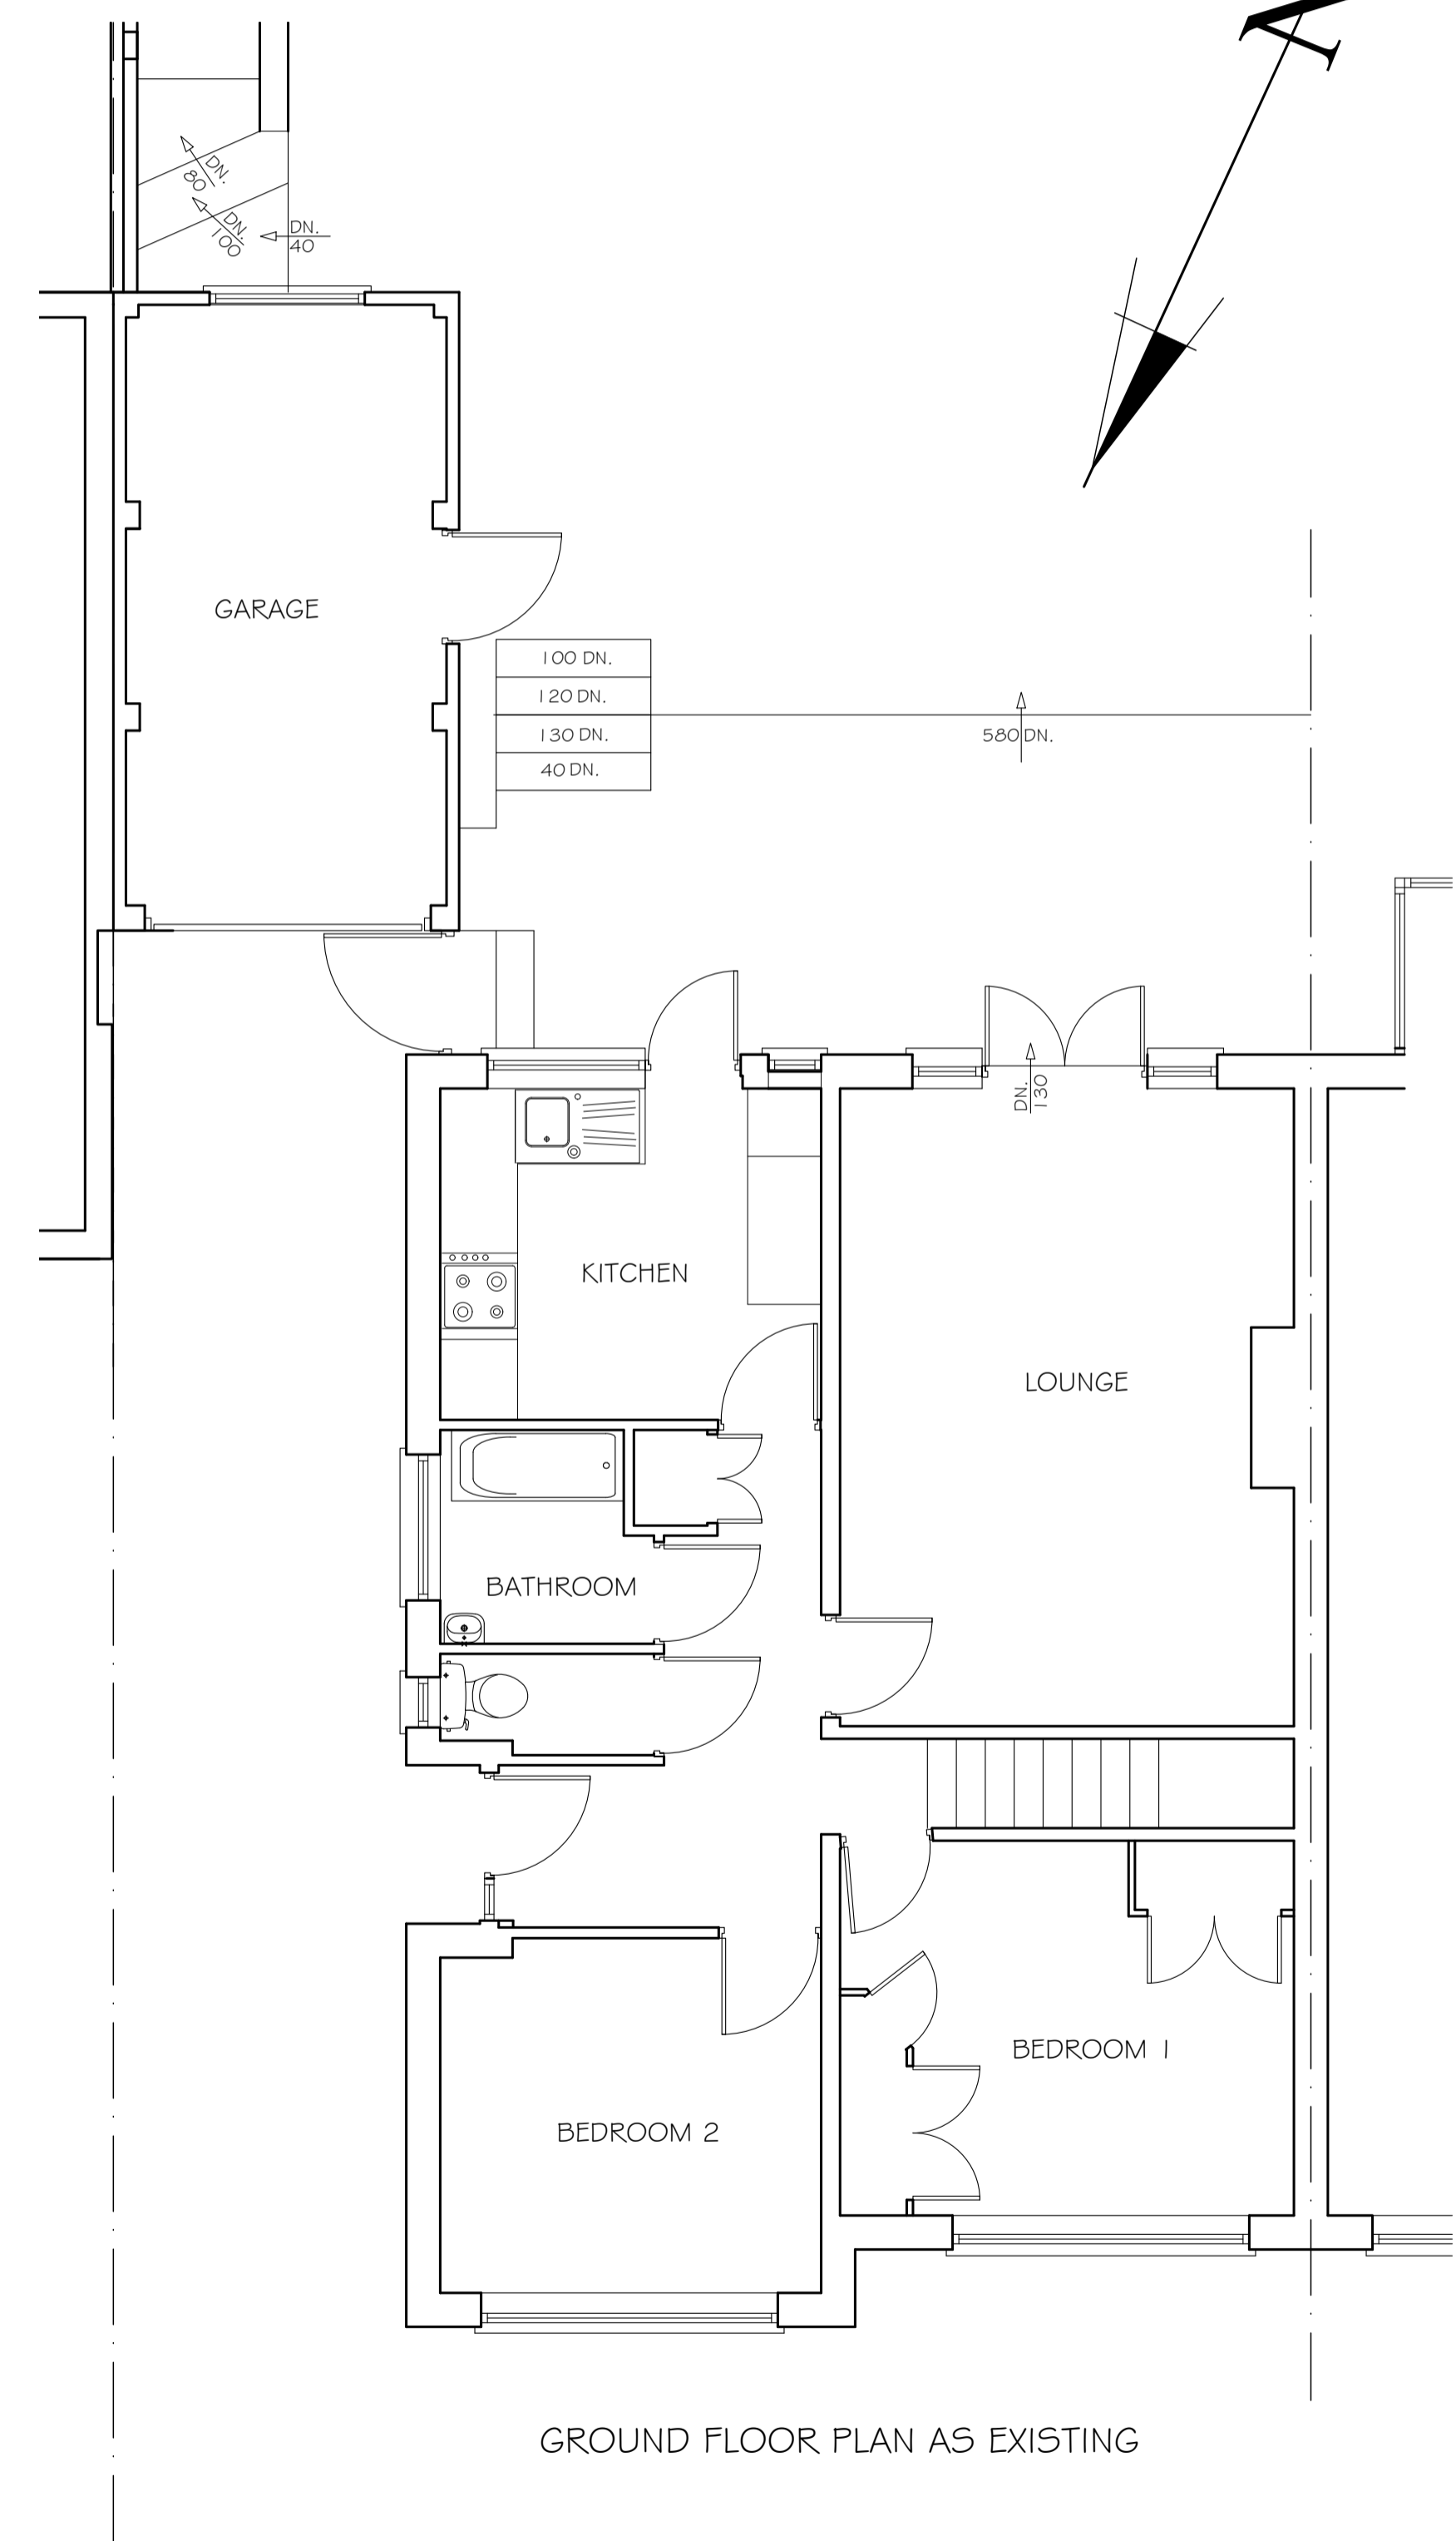

GROUND FLOOR PLAN AS EXISTING

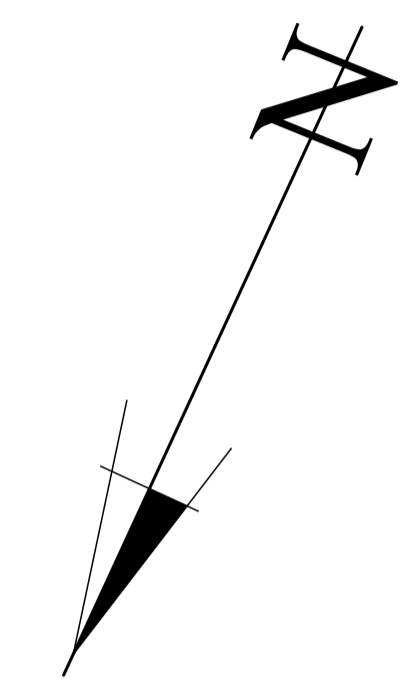

REVISIONS	DATE
A. OPTION D LAYOUT ADOPTED.	20.11.23

Client
Mr & Mrs CHAPMAN
 28 SQUIRES WAY
 JOYDENS WOOD
 KENT DA2 7NW

Project
PROPOSED SINGLE STOREY SIDE & REAR EXTENSION TO:
 28 SQUIRES WAY
 JOYDENS WOOD
 KENT DA2 7NW

Title
PLANS AND ELEVATIONS AS EXISTING AND PROPOSED.

Date 24.10.23	Drawn PPC
Scale 1:50.1:100	Dwg Size A1

C4 Design Ltd
 TRINITY HOUSE, BULLACE LANE,
 DARTFORD KENT DA1 1BB
 Tel: 0203 673 6284 E-Mail: design@c4design.co.uk

Drawing No. 1097-01PL.	Revision A.
---------------------------	----------------