




SOUTH WEST ELEVATION SOUTH EAST ELEVATION

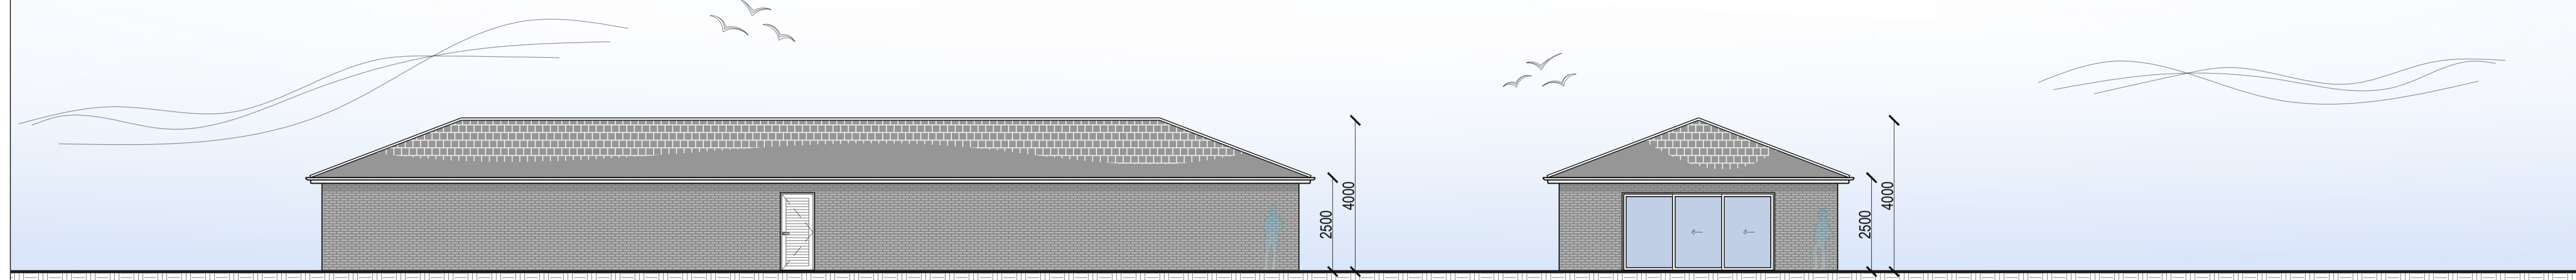


NORTH EAST ELEVATION NORTH WEST ELEVATION

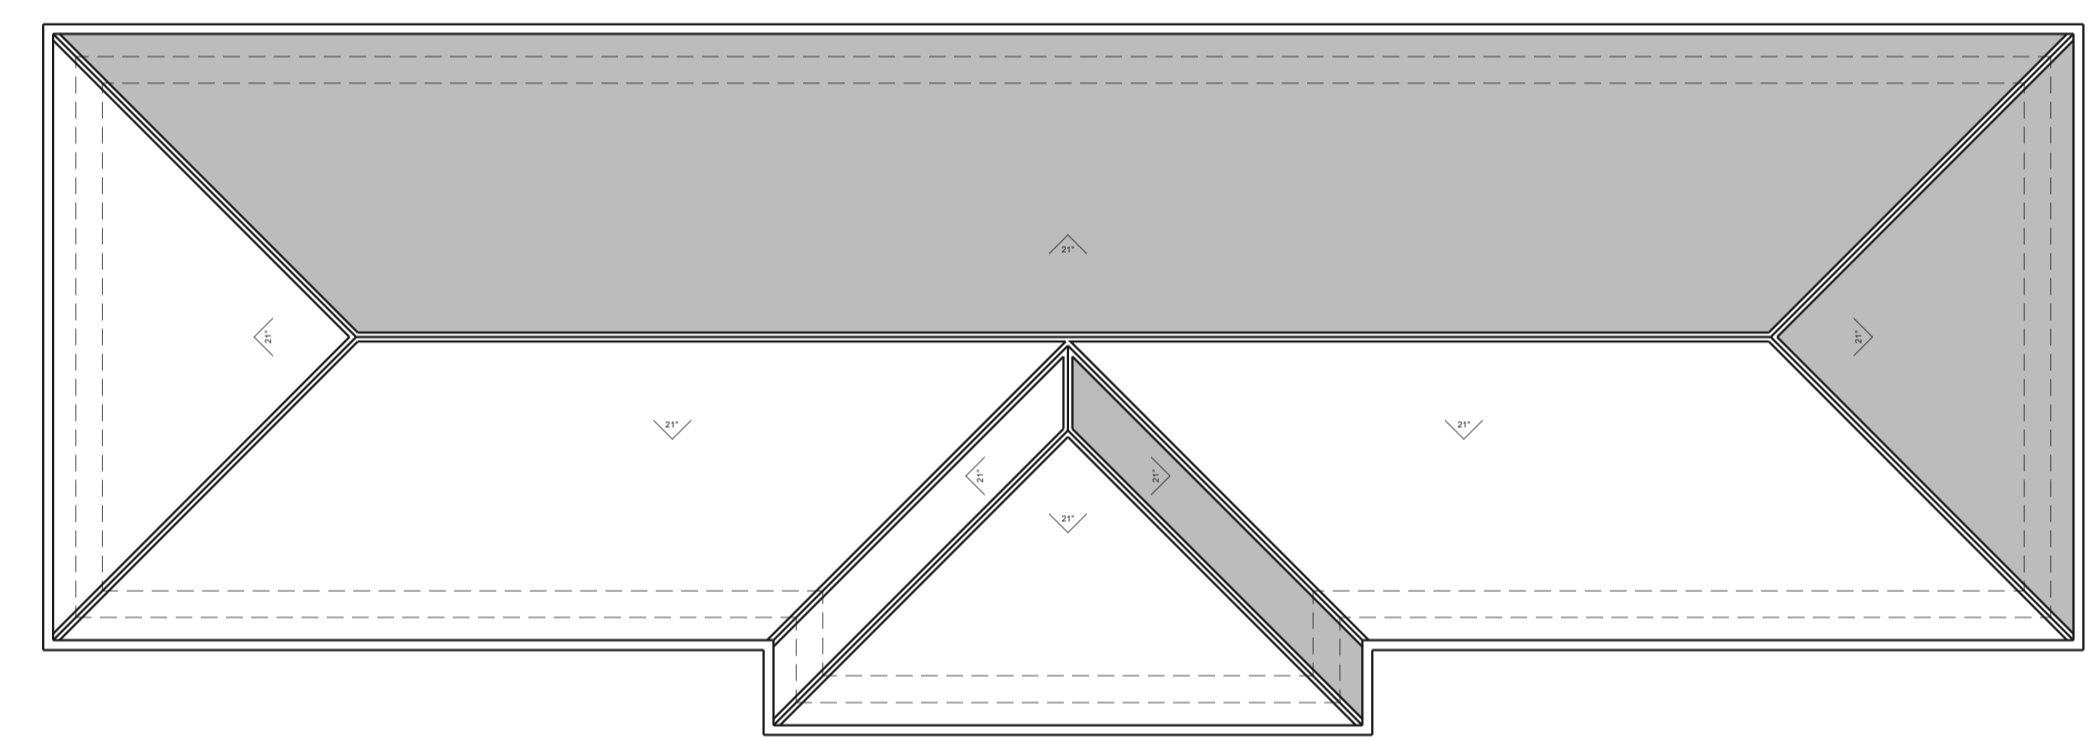

ROOF PLAN

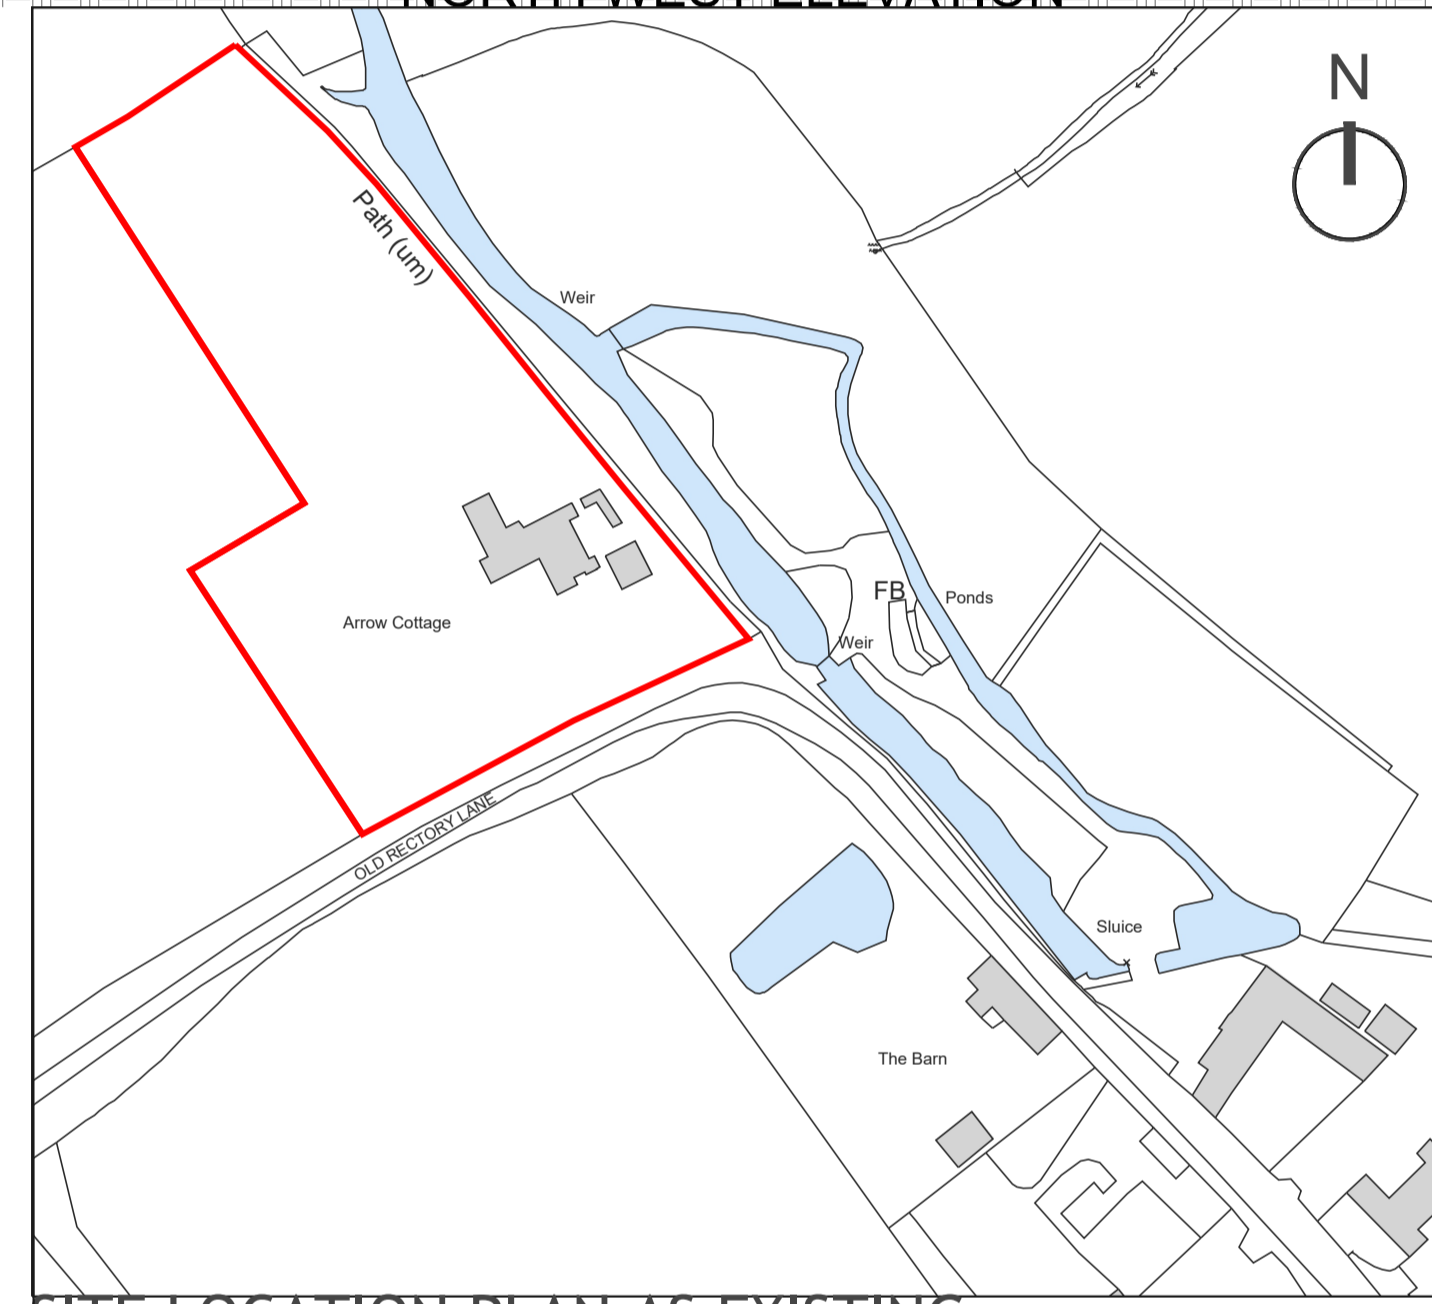

SITE LOCATION PLAN AS EXISTING 1:1250

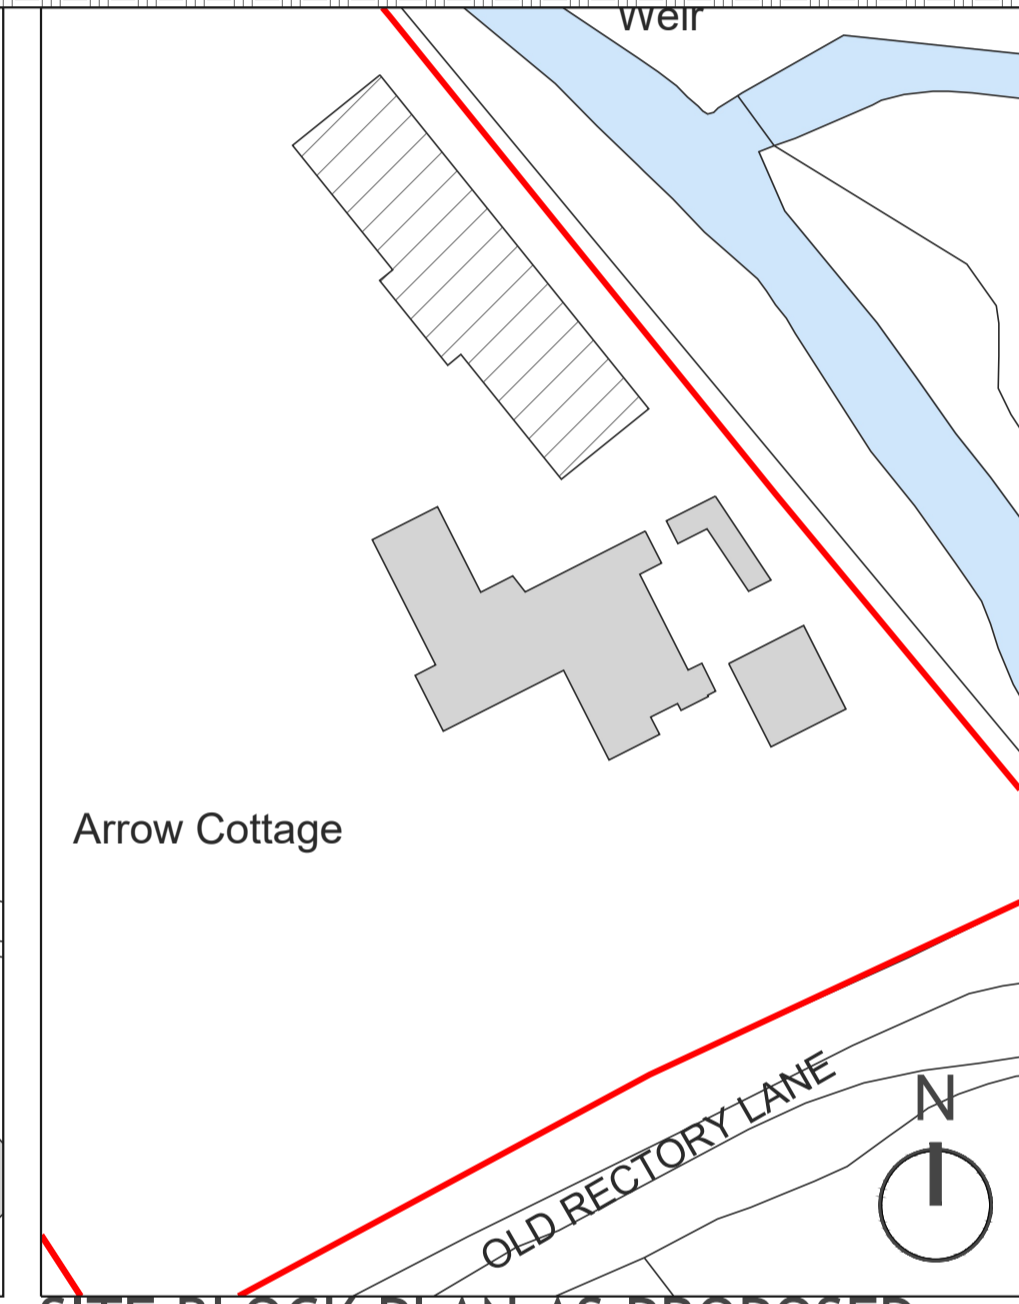

SITE BLOCK PLAN AS PROPOSED 1:500

MATERIALS KEY

- Brick to Match Existing Property
- Roof Tiles

PLAN KEY

- Application Site
- Land in Applicant's Ownership
- Proposed Development

0 50m 100m
SCALE 1:1250 @ A1

0 20m 40m
SCALE 1:500 @ A1 (1:1000 @ A3)

0 5m 10m
SCALE 1:100 @ A1 (1:200 @ A3)

NOTE

DISCLAIMER
This drawing was prepared for the Client, Project & Site stated above and for the purposes set out in the Project Particulars.

Lapworth Architects Ltd accepts no responsibility whatsoever should the drawing be used by any other person, on any other site or for any other purpose than those stated. This drawing is to be read in conjunction with all relevant drawings and specifications.

All works must conform to NBS Specifications, manufacturers recommendations, British Standards, Codes of Practice, Local Authority regulations and to the satisfaction of the owners and Lapworth Architects. Please note that if drawings conflict with any of these documents/bodies, contractor is to advise Lapworth Architects.

All measurements are to be checked on site and any discrepancies reported to Lapworth Architects Ltd.

COPYRIGHT

Confidential copyright Lapworth Architects under berne & universal copyright convention. Information contained within this drawing is the sole copyright of Lapworth Architects and is not to be reproduced without their express permission. This document must not be copied without written permission and the contents must not be imparted to a third party nor be used for any unauthorised purpose.

Revision	Date	Notes
D	20.11.2023	Internal Rearrangement
C	16.11.2023	Check for Resend
B	30.05.2023	Missing Furniture Blocks & Room Name
A	26.04.2023	Location Updated Materials Changed Cladding Removed & Brick Added Level Threshold
-	25.04.2023	First Issue

Project Name


Arrow Cottage, Old Rectory Lane Alvechurch, B48 7SU

Drawing Title

Discharge of Condition 3 for Application 21/00946/FUL Elevations as Proposed

LAPWORTH ARCHITECTS
Lapworth Architects Ltd
4 Edward Street, Birmingham, B1 2RX
Tel - 0121 455 0032

Scale	Date	Drawn By
1:100 @ A1	APR 2023	JEB
Job Number	Drawing Number	Revision
2752	PD-01	D

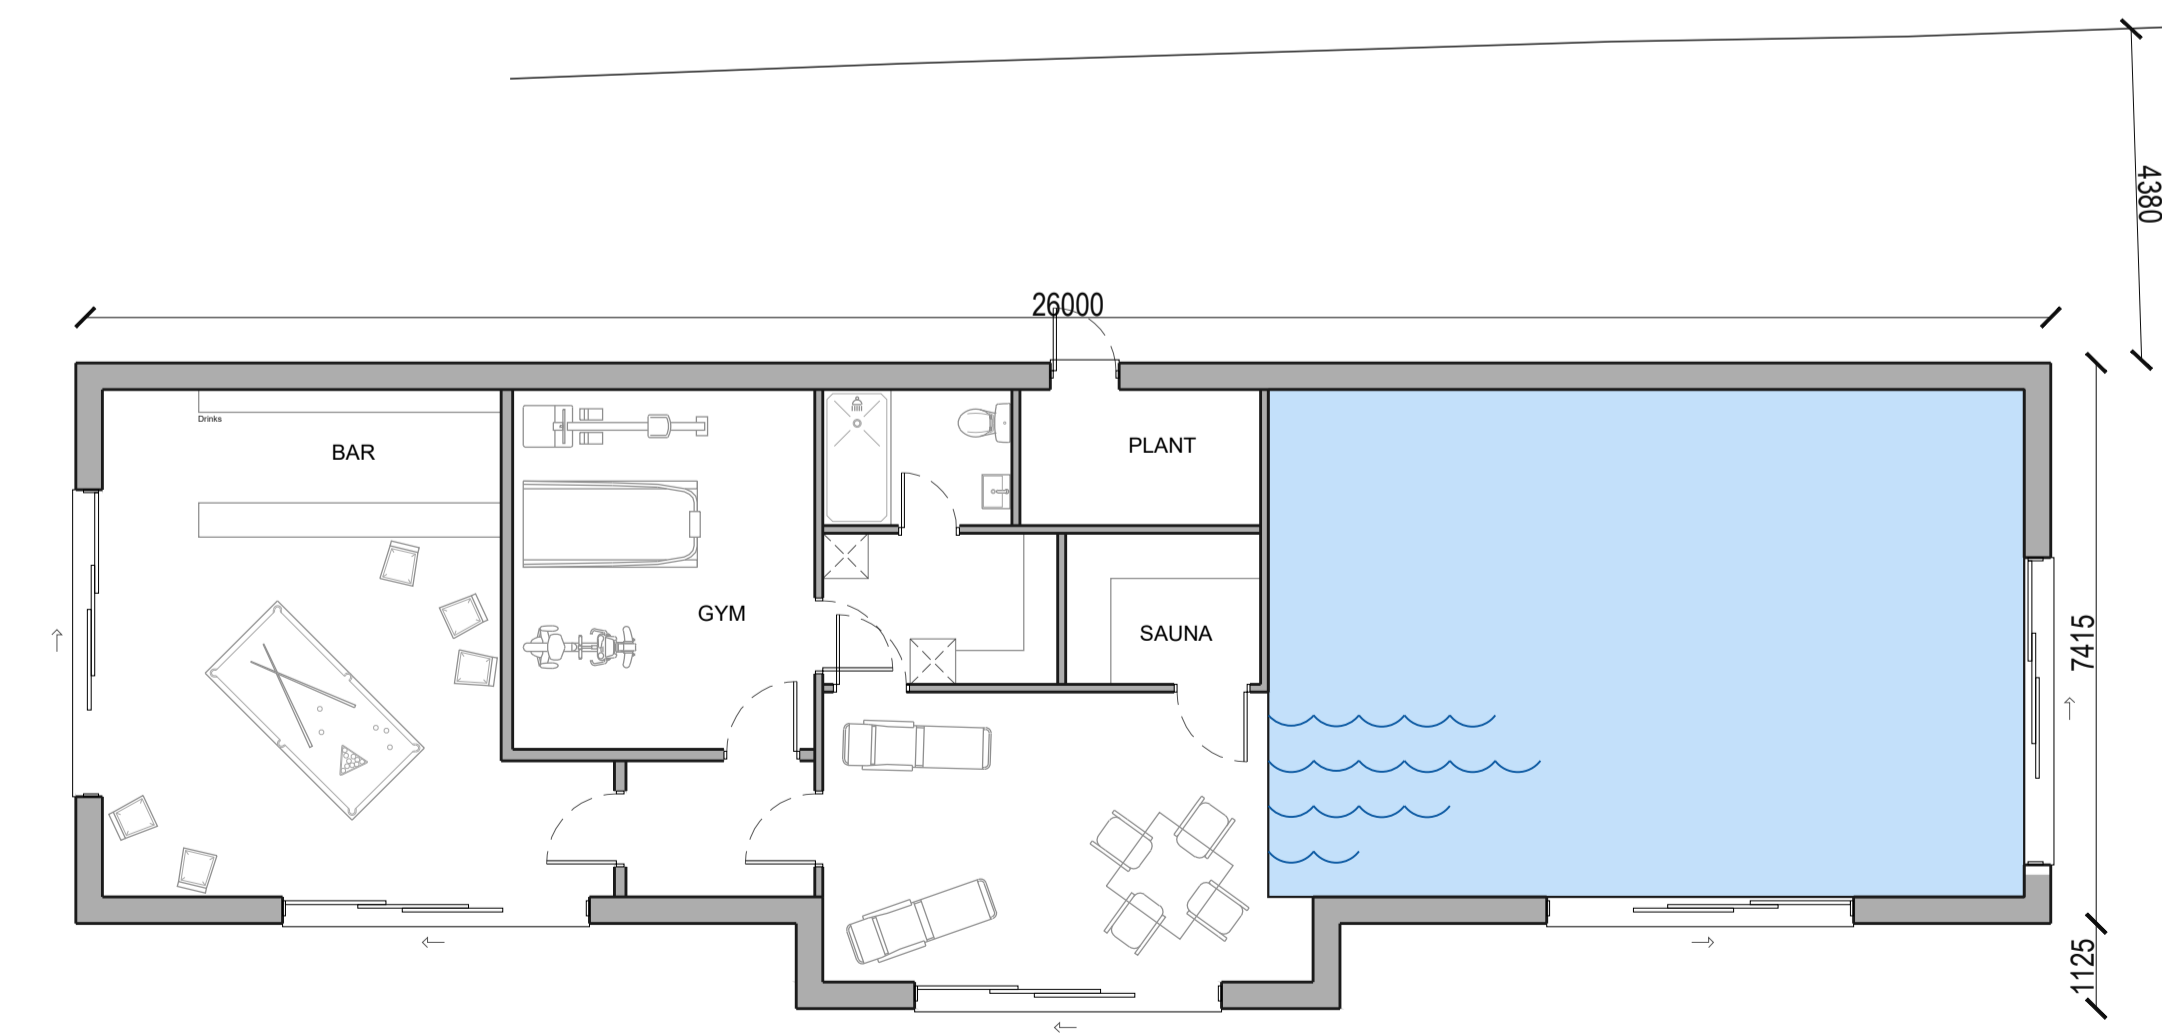

GROUND FLOOR PLAN

